


**KEY PLAN
NTS**

LEGEND

- PART V ALLOCATED APARTMENT BLOCK B1**
- PART V ALLOCATION**
- 1 BED APARTMENT**
- 2 BED APARTMENT**
- 3 BED APARTMENT**
- DUAL ASPECT UNIT**

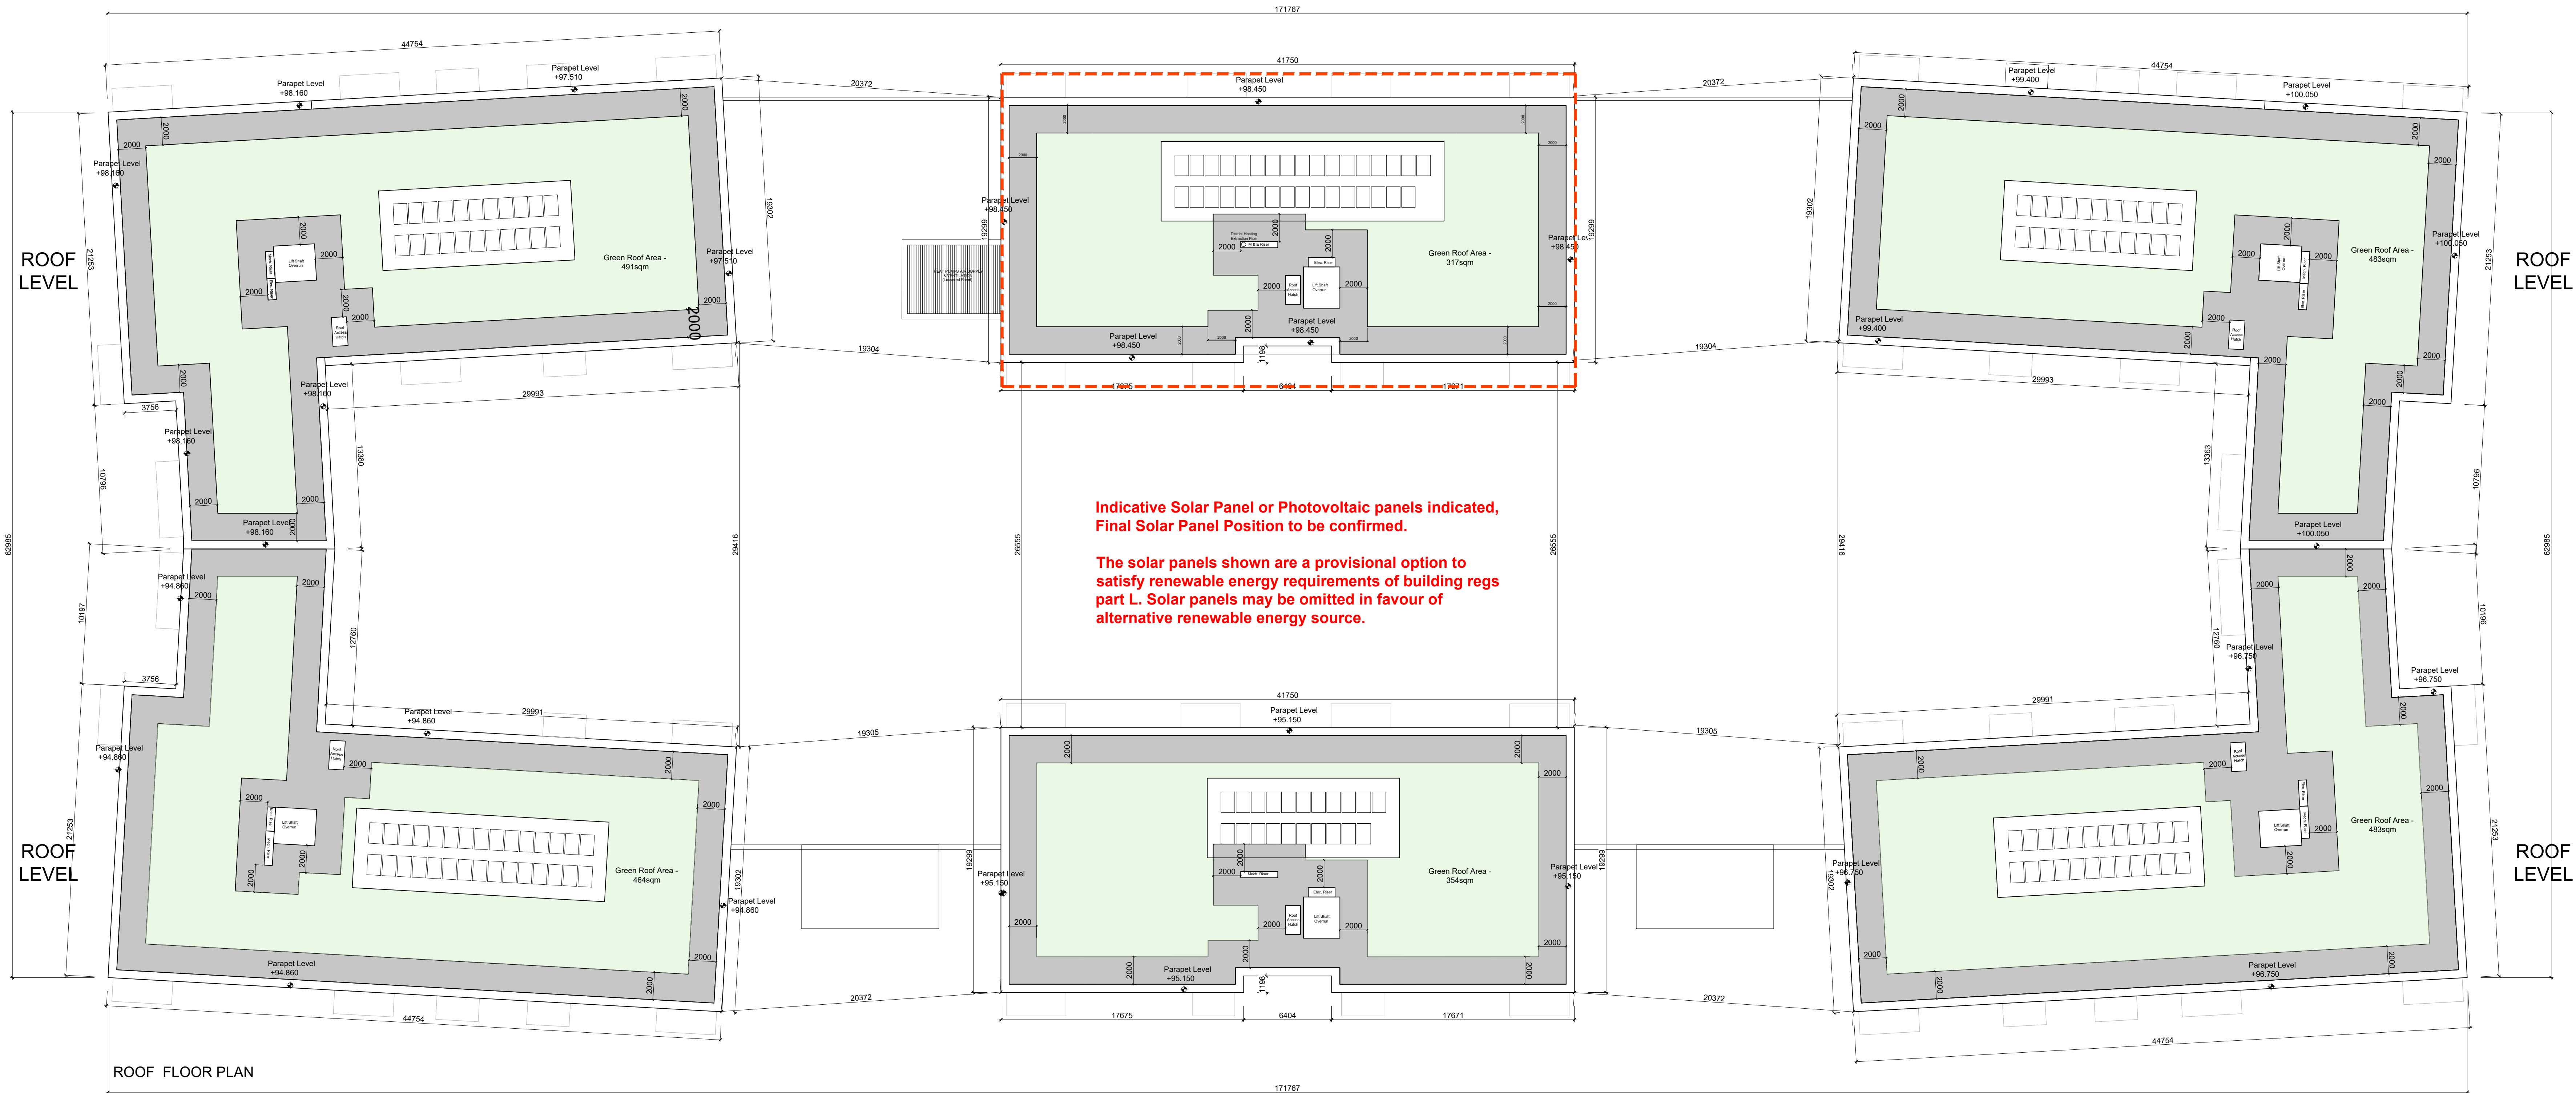

NOTES:

DO NOT SCALE FROM
DRAWINGS. WORK TO
FIGURED DIMENSIONS
ONLY. ARCHITECT TO
BE NOTIFIED OF ALL
DISCREPANCIES.

SHD STAGE 3

REVISIONS		
DATE	DESCRIPTION	No.

 MCM CROSSAN O'ROURKE WANNING ARCHITECTS	PROJECT TITLE Coolagad, Greystones		DATE MAR '22	DRAWN BY LOAD/DFP
	DRAWING TITLE Apartment Blocks A-C Roof Plan - Part V		SCALE 1:200@A3	REVISION
	1 Greenway Street, Dublin 15, CO8 A8P7 Ireland Tel: 01 4783700 Fax: 01 4783711 E-Mail: info@mcm-architects.com		2005	PL802