


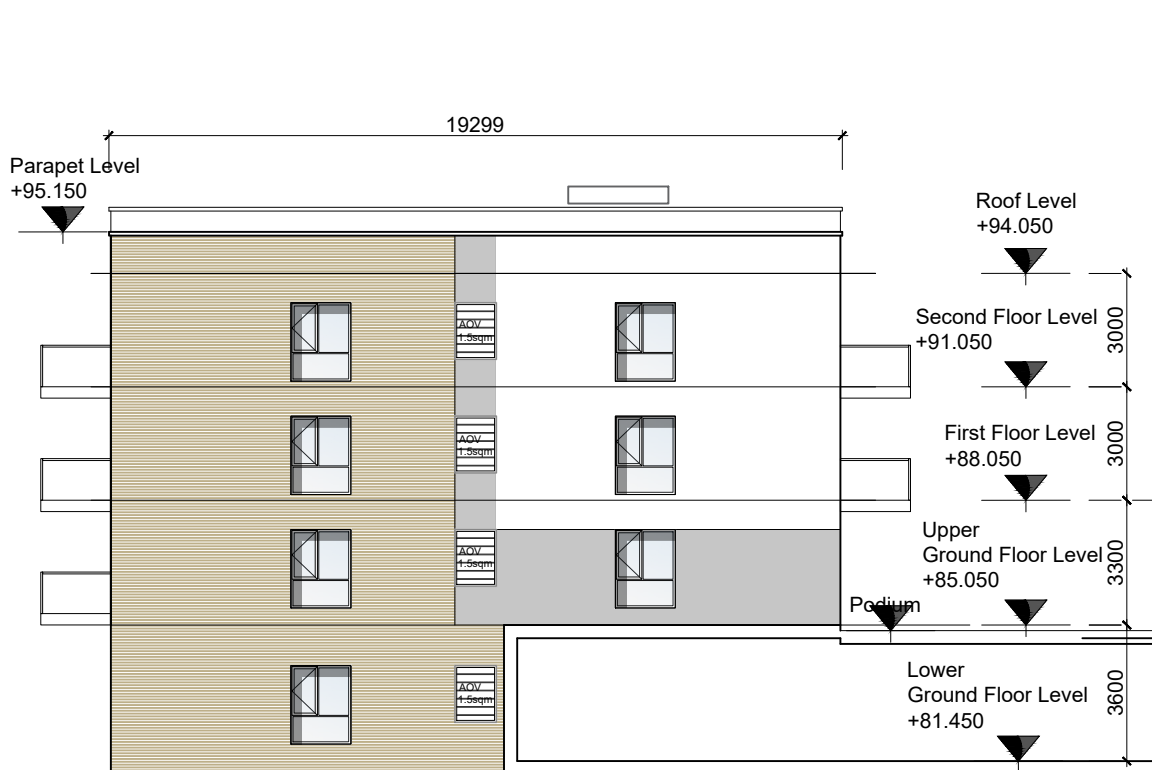


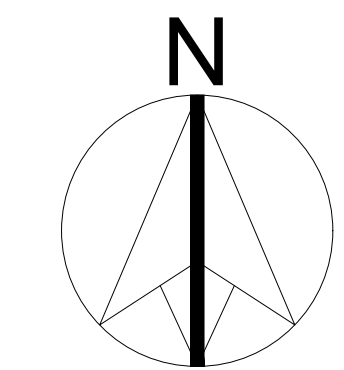


Block B2: North Elevation
(Gable End)

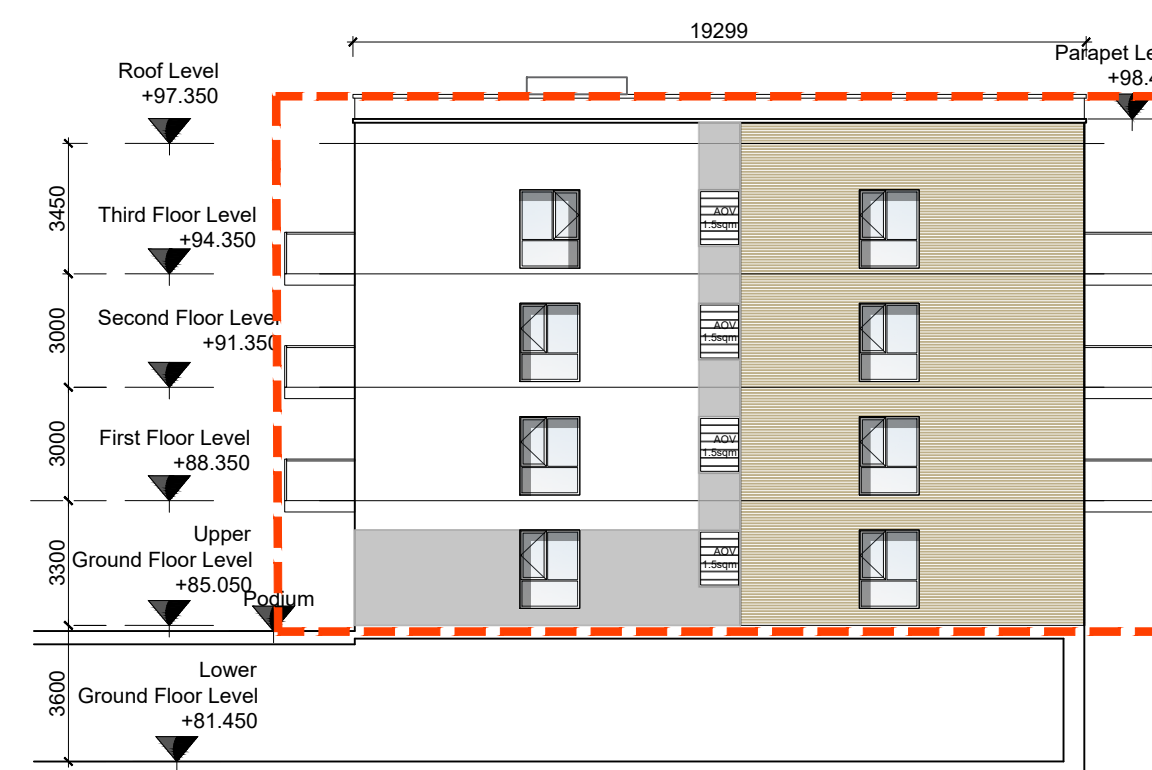


Block B1: North Elevation
(Gable End)

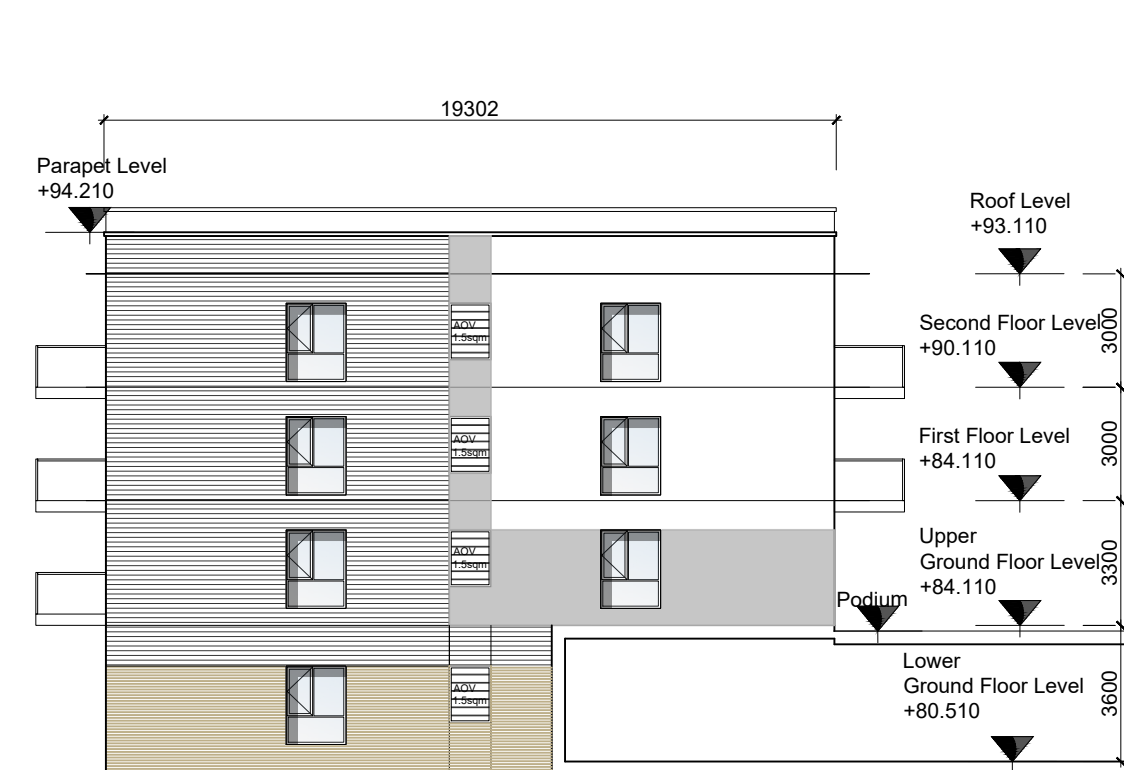




Block C2: North Elevation (Gable End)

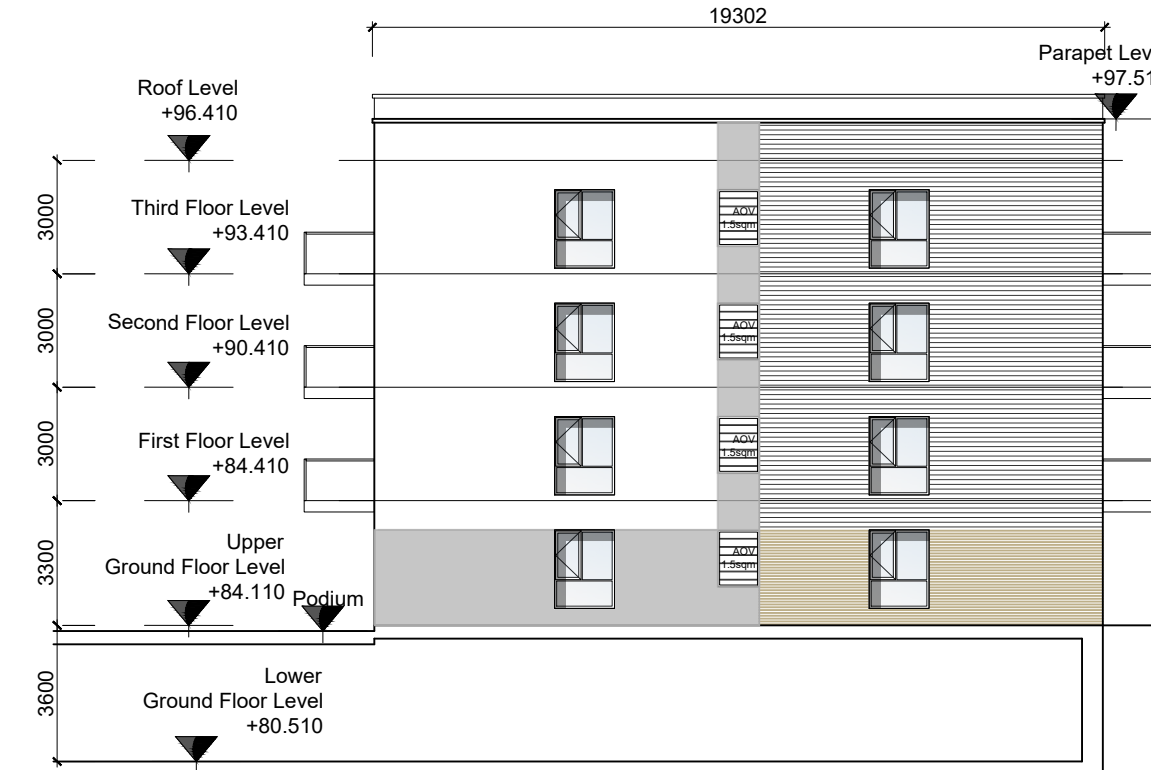



Block C1: North Elevation (Gable End)

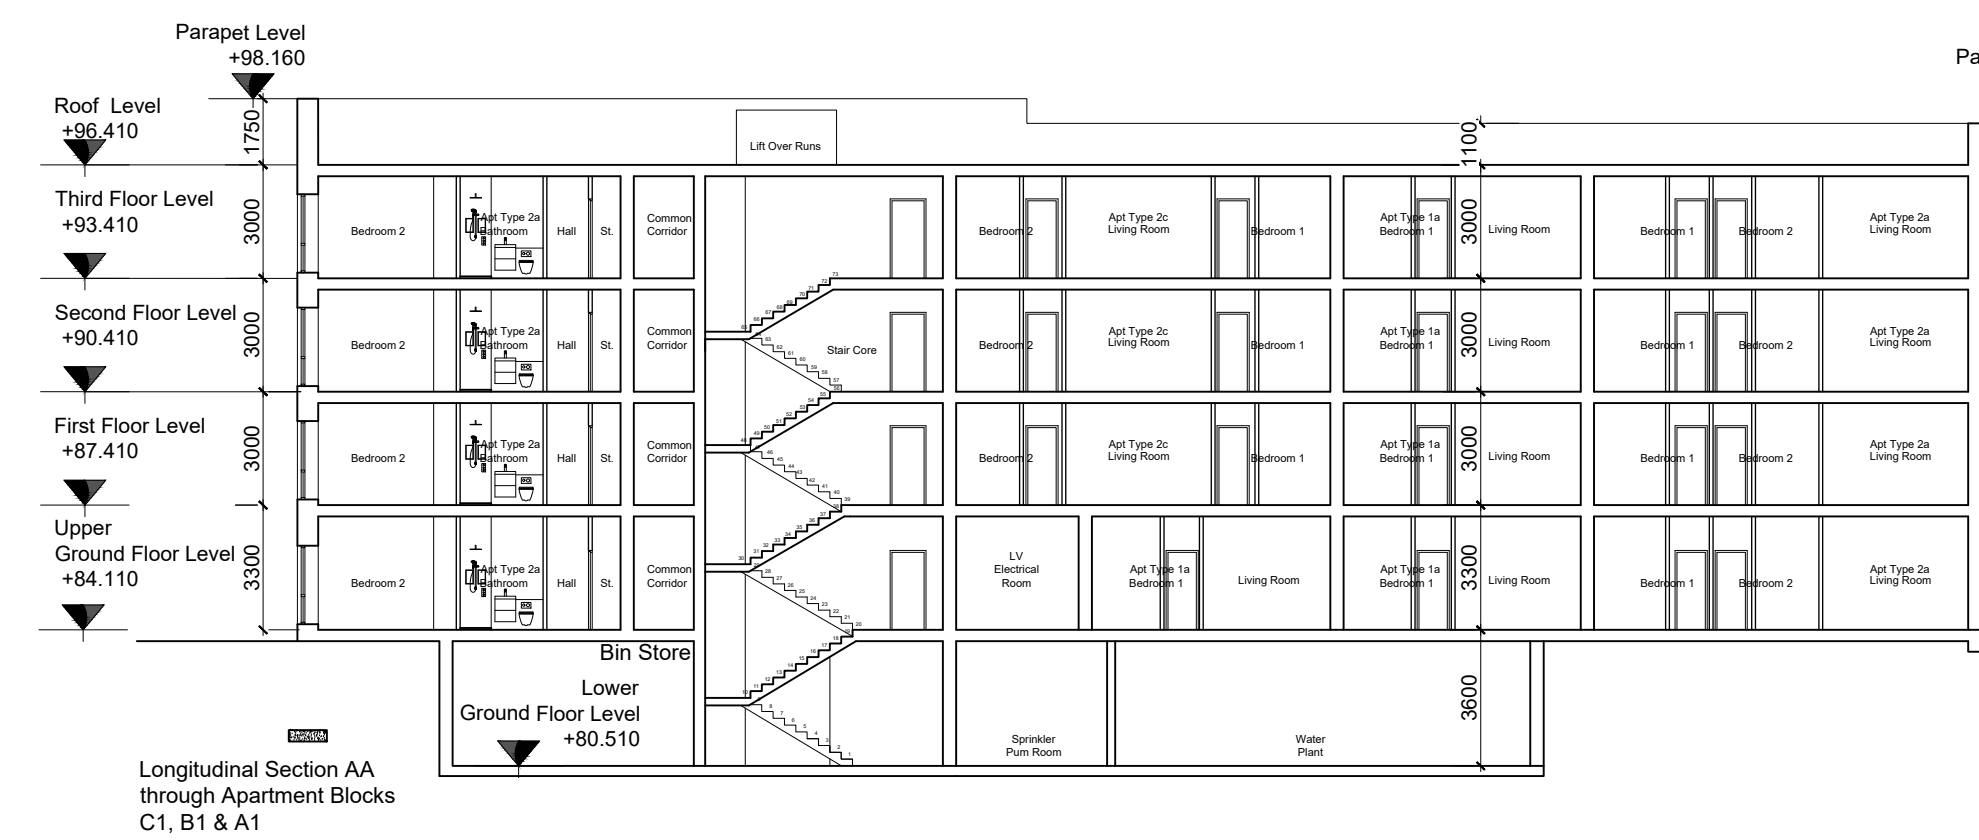

Longitudinal Section AA
through Apartment Blocks
C1, B1 & A1

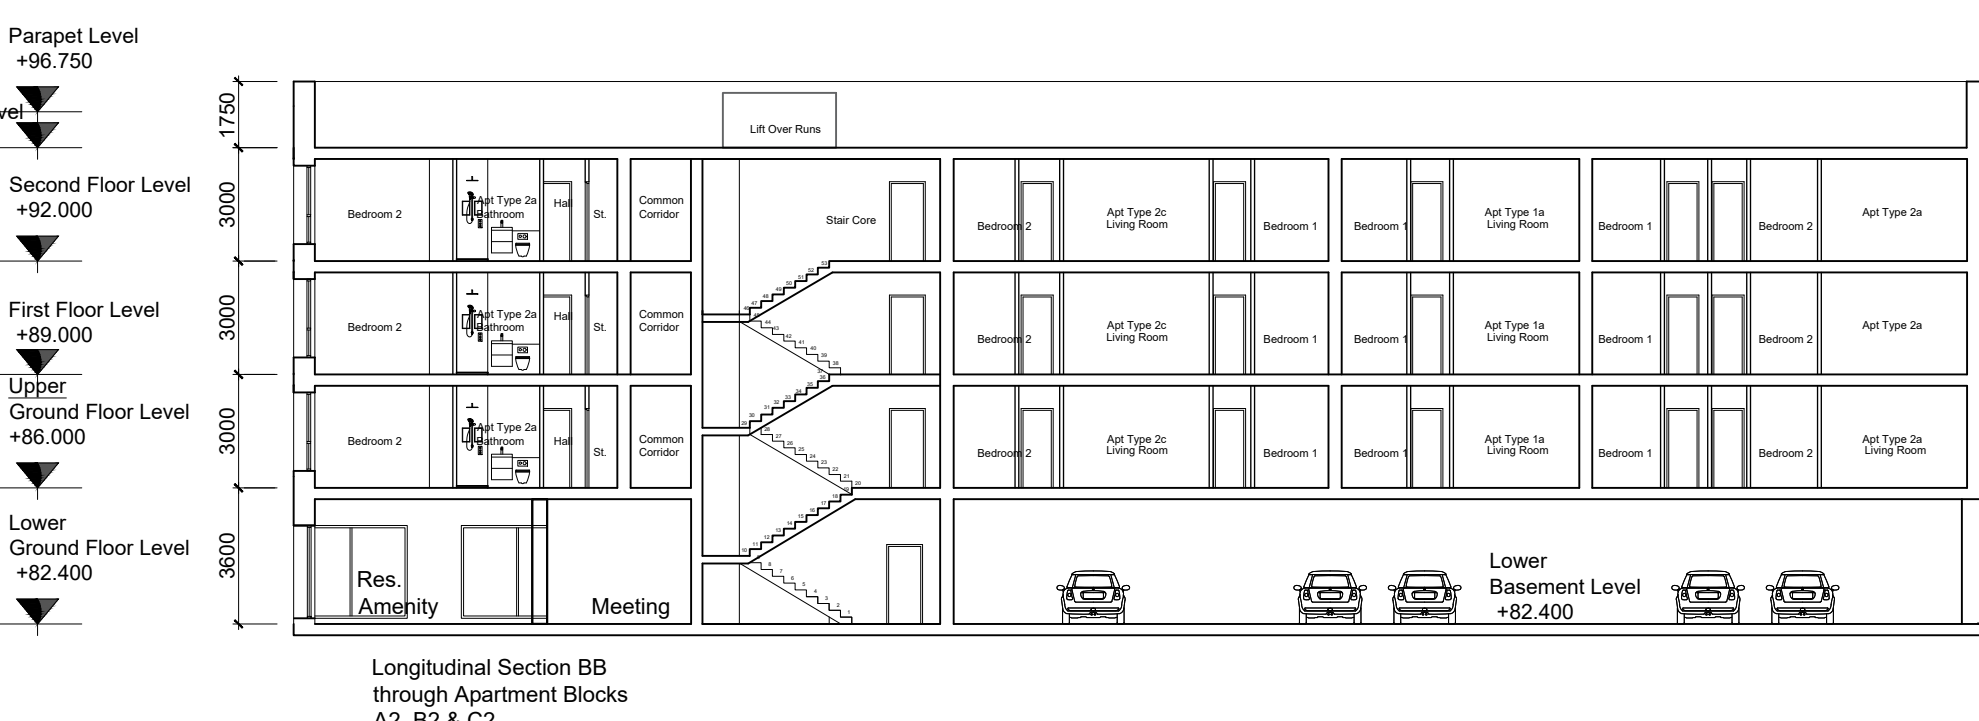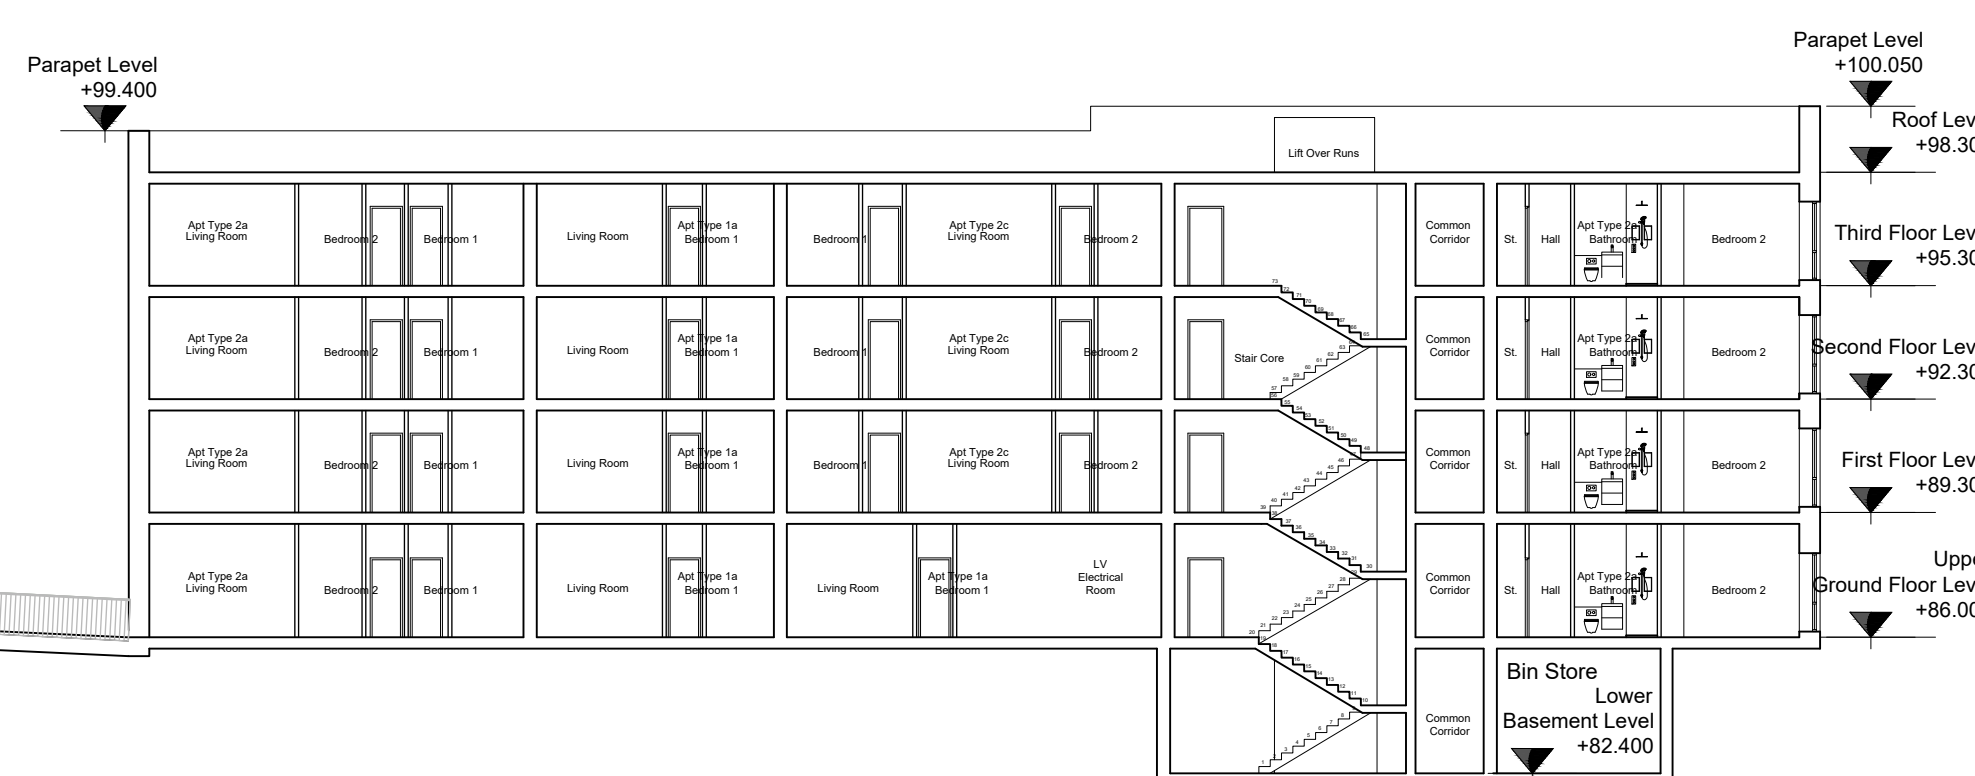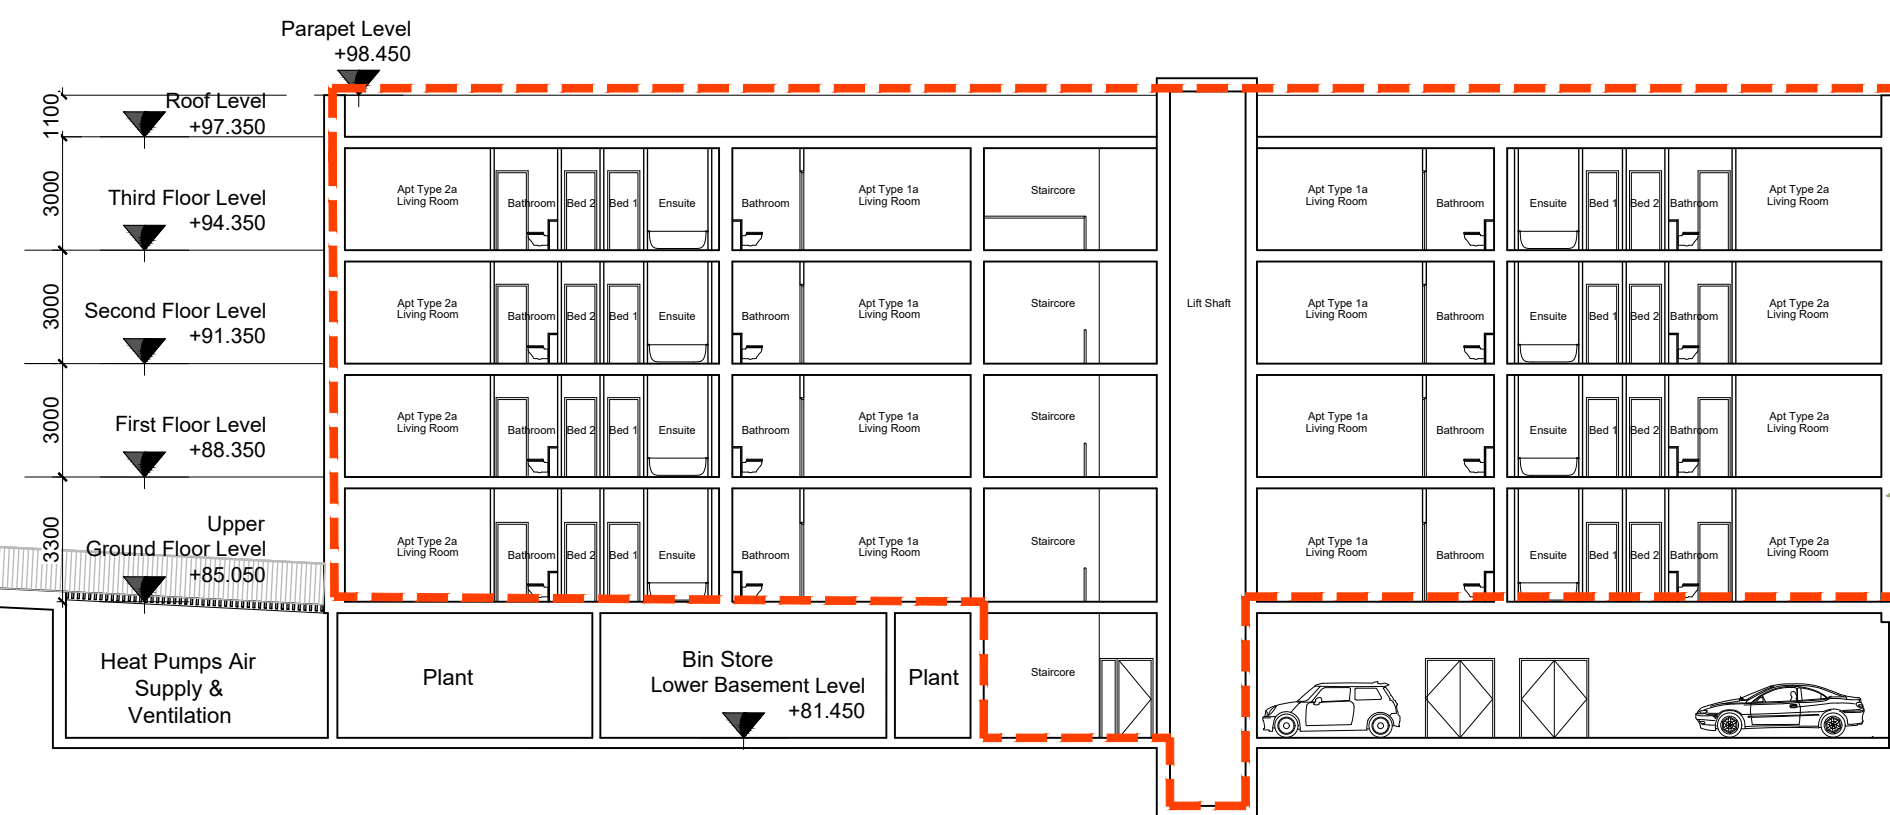


Longitudinal Section BB
through Apartment Blocks
A2, B2 & C2

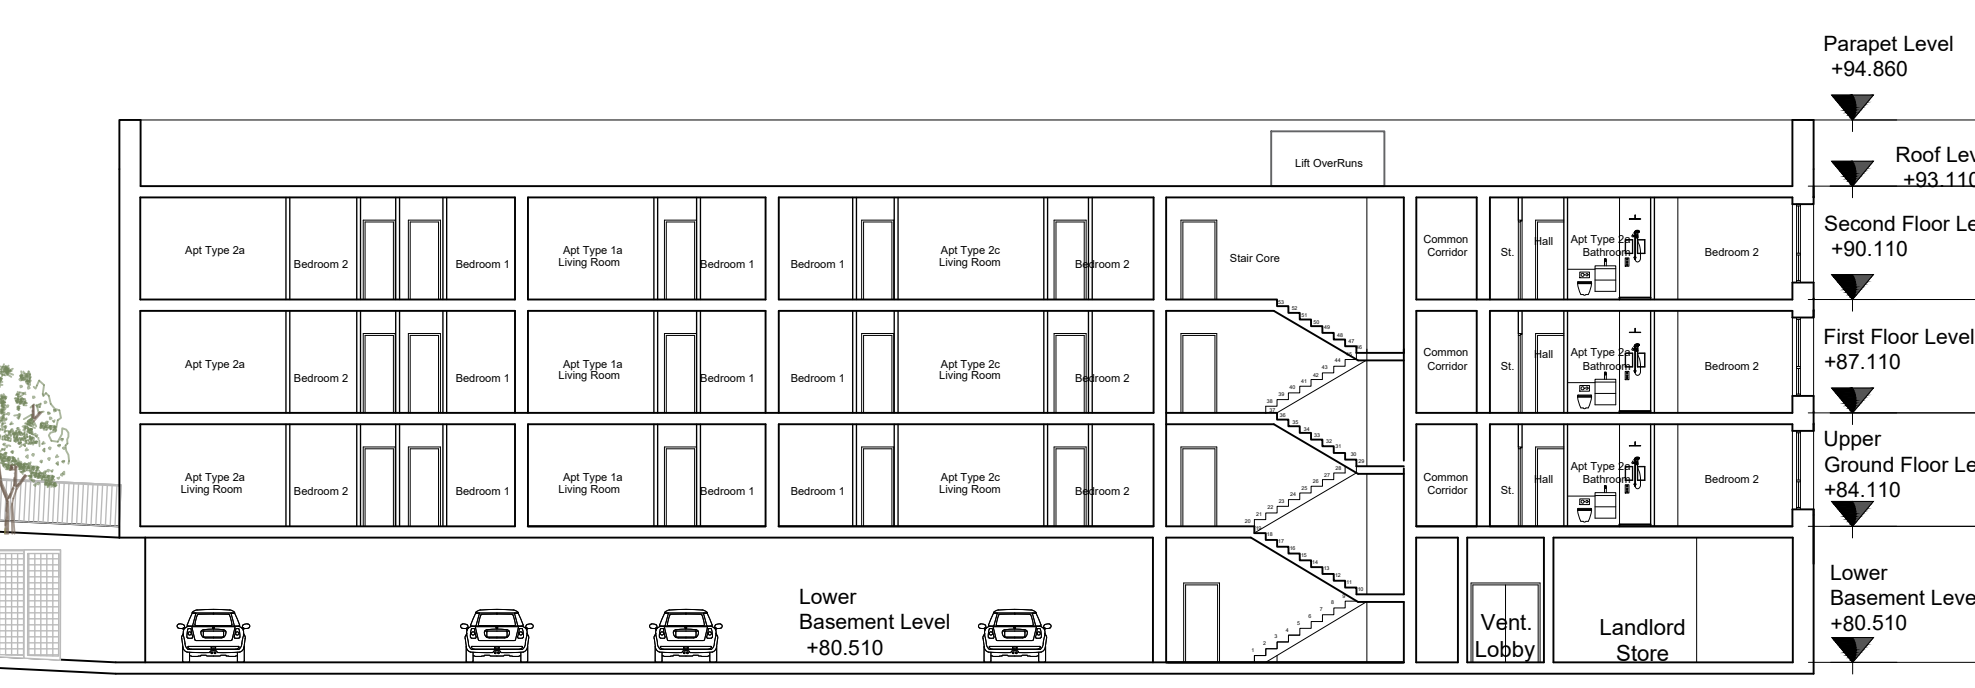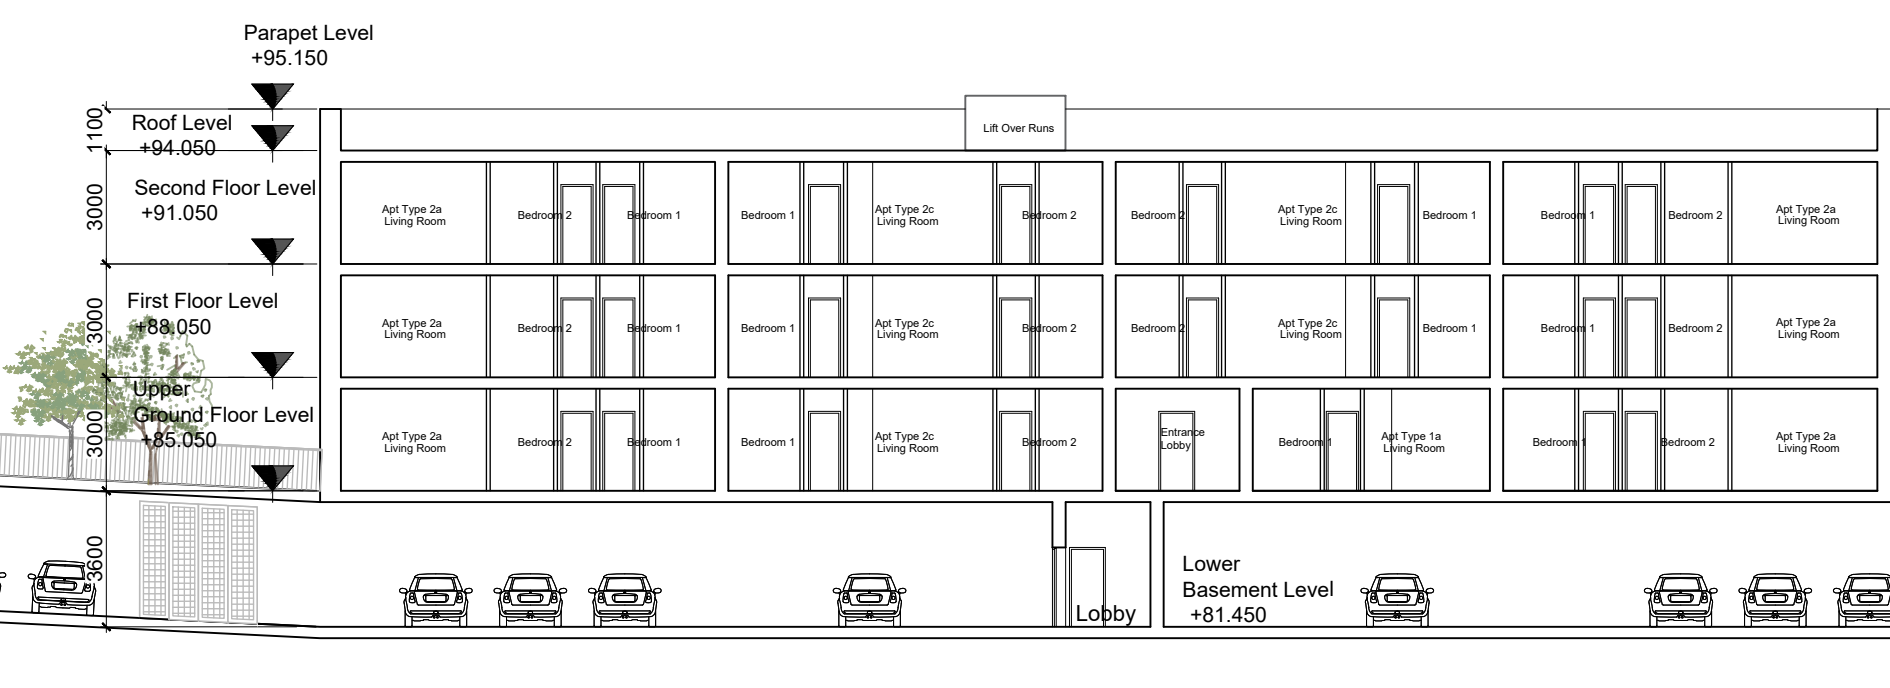

KEY PLAN
NTS



PART V ALLOCATED APARTMENT
BLOCK B1
PART V ALLOCATION

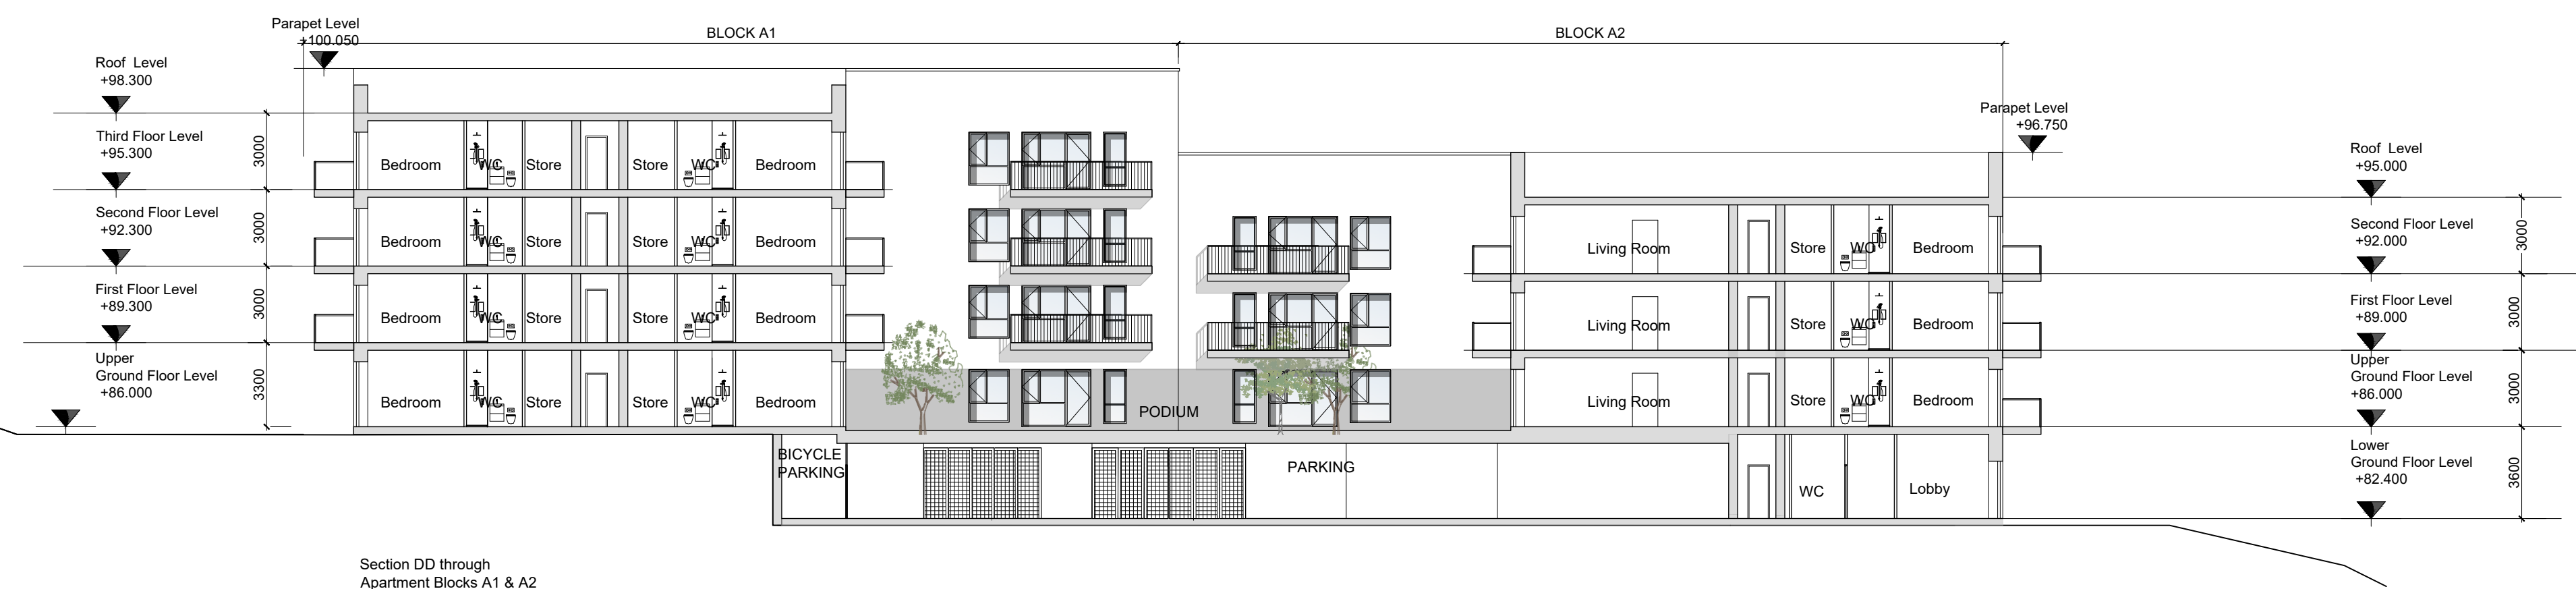

NOTES:

DO NOT SCALE FROM
DRAWINGS. WORK TO
FIGURED DIMENSIONS
ONLY. ARCHITECT TO
BE NOTIFIED OF ALL
DISCREPANCIES.

SHD STAGE 3

REVISIONS		No.
DATE	DESCRIPTION	

 MFC CROSSAN O'ROURKE MANNING ARCHITECTS	PROJECT TITLE	DATE	DRAWN BY
	Coolagad, Greystones	MAR '22	GILLOU
	Apartment Blocks A-C	SCALE	REVISION
	Elevations & Sections - Part V	1:2000 AD	
	1 Glenview Street, Dublin 15, CO. A957 Ireland Tel: 01 4948700 Fax: 01 4758711 E-Mail: info@mco.ie	250 No.	DRAWING NO.
		20005	PL804