



SECOND FLOOR PLAN - TYPE E3.1
SCALE 1:200

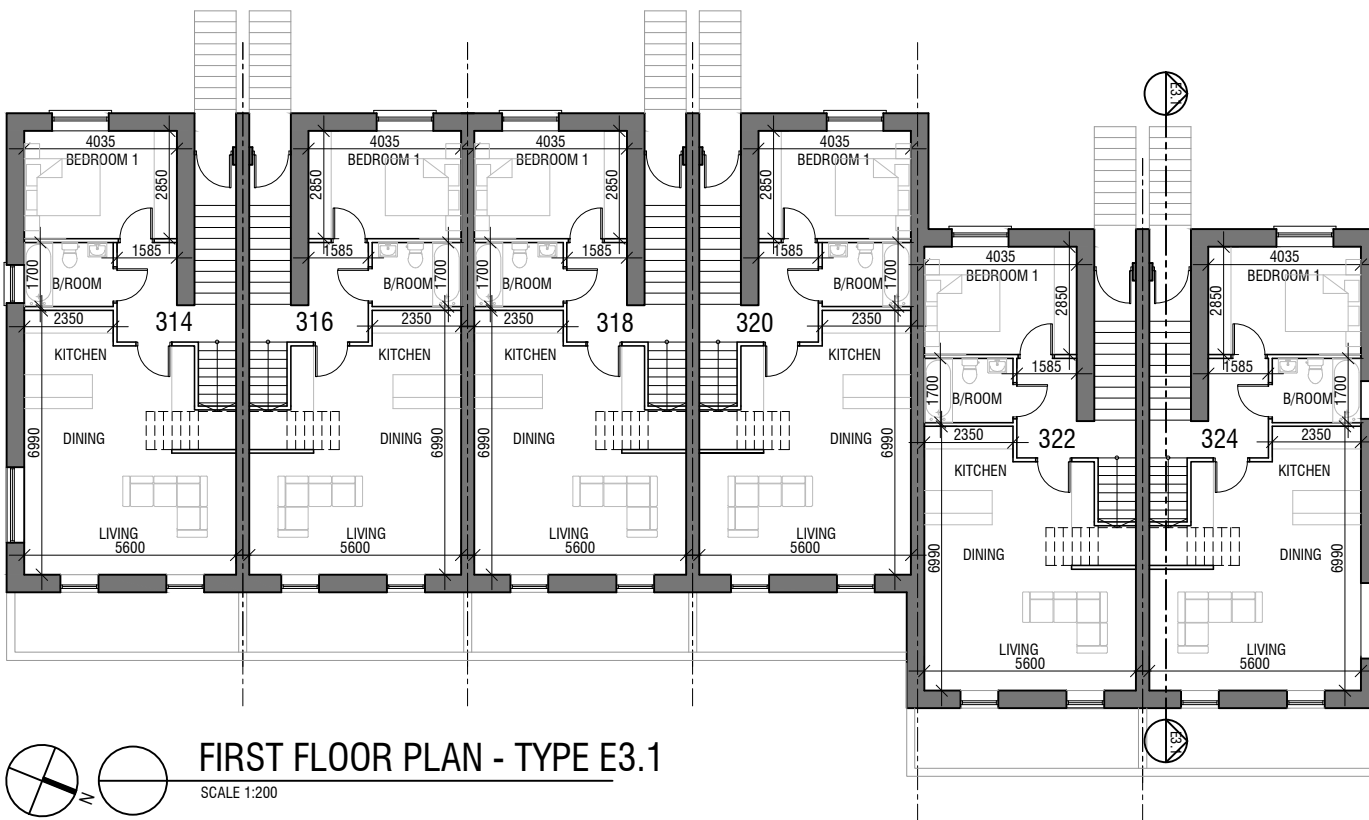

FIRST FLOOR PLAN - TYPE E3.1
SCALE 1:200

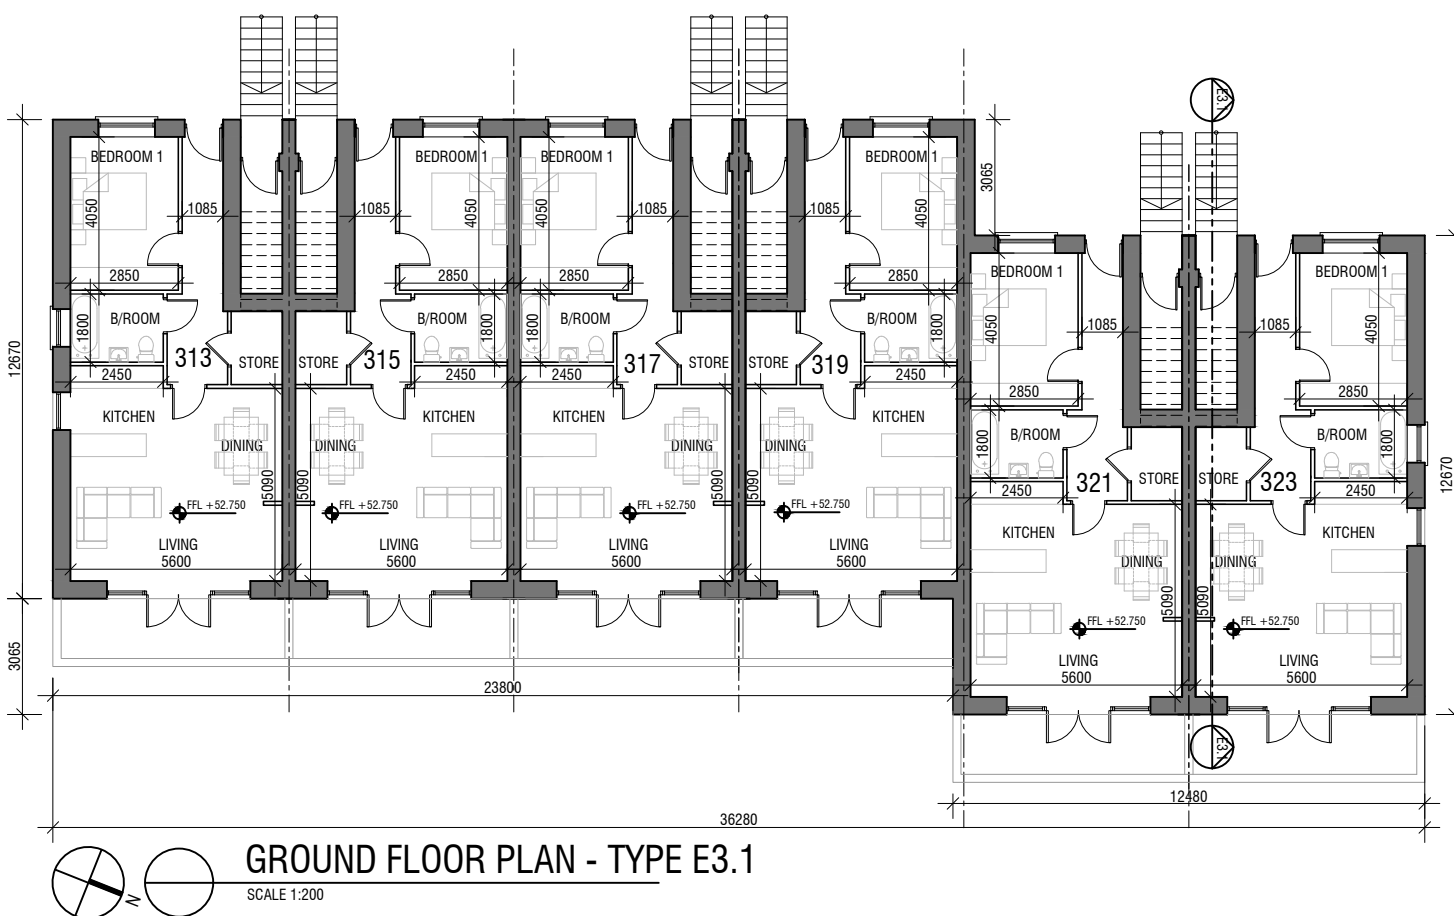

DUPLEX BUILDING TYPE E3.1

LEGEND				
APARTMENT TYPE E3.1	E3.1	12 no.	GF - 1 BEDROOM	= 58.3 m ²
			1F + 2F - 2 BEDROOM	= 92.4 m ²

BUILDING E3.1

TOTAL GROSS FLOOR AREA

904.2 m²

PROPOSED MATERIALS

- ROOF: SELECTED BLUE / BLACK TILE OR SIMILAR APPROVED
- WALLS: BRICK/ PAINTED RENDER WHERE INDICATED
- WINDOWS: GREY OR APPROVED COLOUR
- DOORS: HARDWOOD / PVC TO SELECTED COLOUR

GROUND FLOOR PLAN - TYPE E3.1
SCALE 1:200

