




FRONT ELEVATION - BIN STORAGE (2)
SCALE 1:50

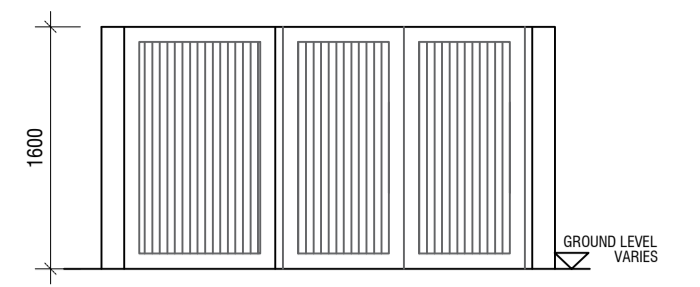


FRONT ELEVATION - BIN STORAGE (3)
SCALE 1:50

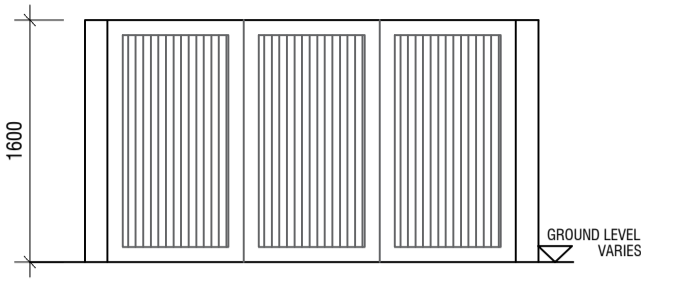


REAR ELEVATION - BIN STORAGE (2)
SCALE 1:50

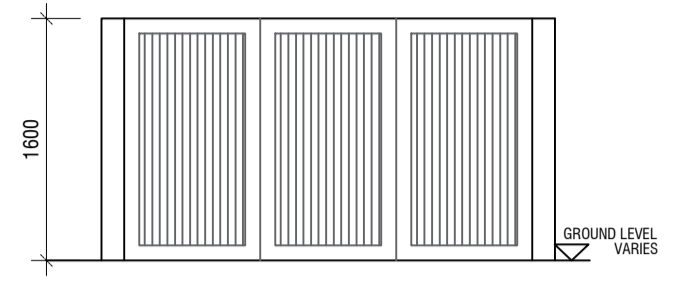


REAR ELEVATION - BIN STORAGE (3)
SCALE 1:50

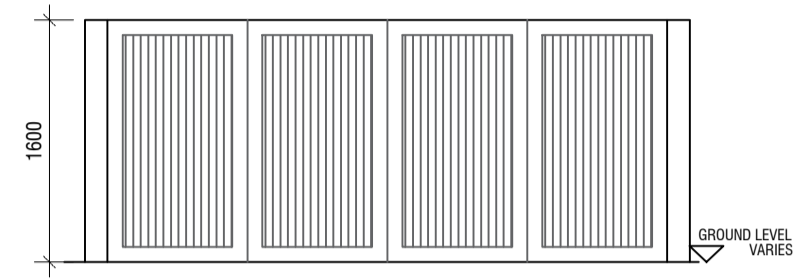


SIDE ELEVATION BIN STORAGE (2)
SCALE 1:50

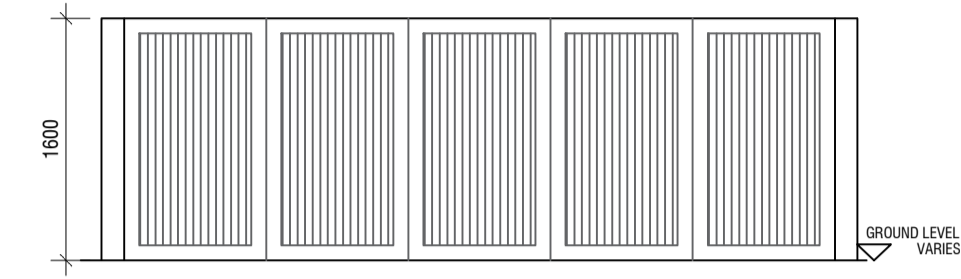


SIDE ELEVATION BIN STORAGE (3)
SCALE 1:50

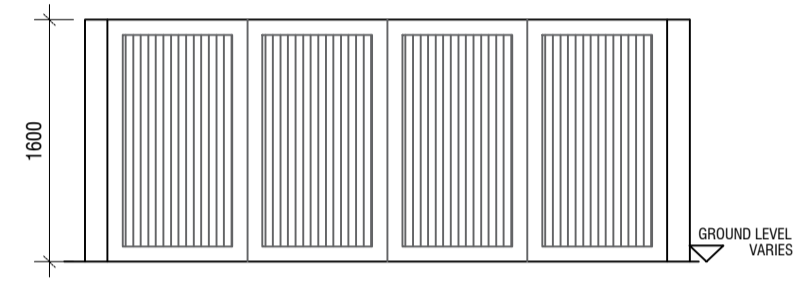


SIDE ELEVATION BIN STORAGE (2)
SCALE 1:50

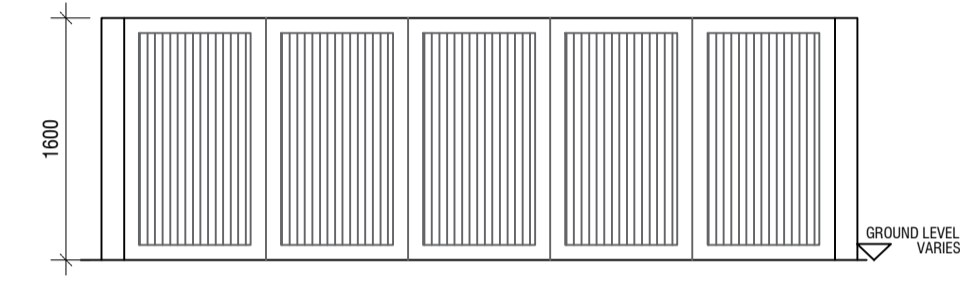


SIDE ELEVATION BIN STORAGE (3)
SCALE 1:50

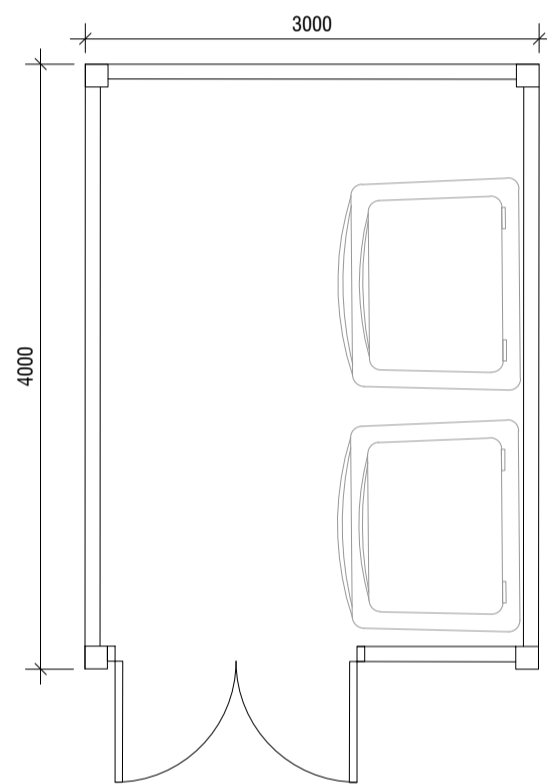


PLAN BIN STORAGE - 2 COMMUNAL BINS
SCALE 1:50

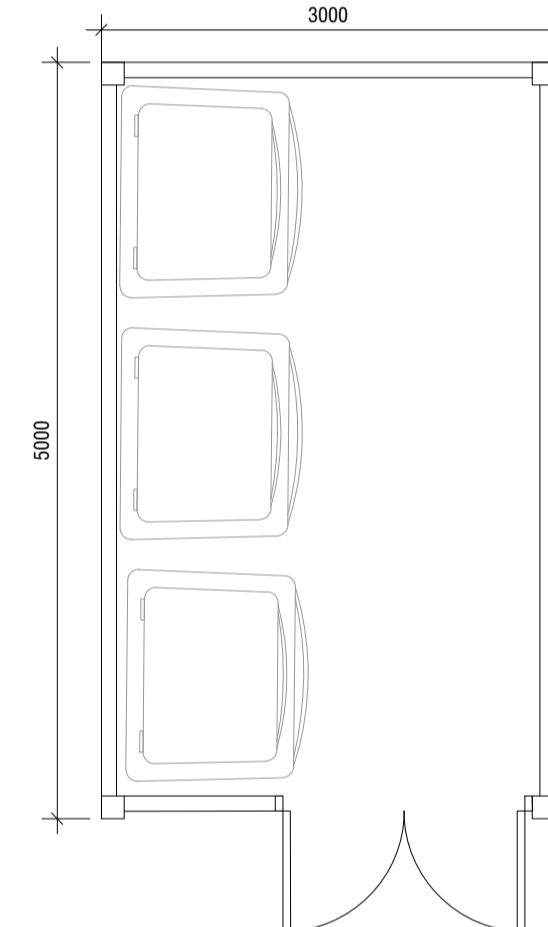


PLAN BIN STORAGE - 3 COMMUNAL BINS
SCALE 1:50

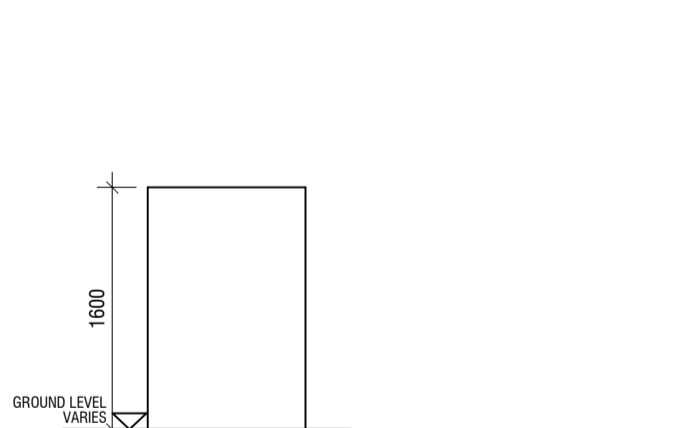


FRONT ELEVATION - BIN STORAGE
SCALE 1:50

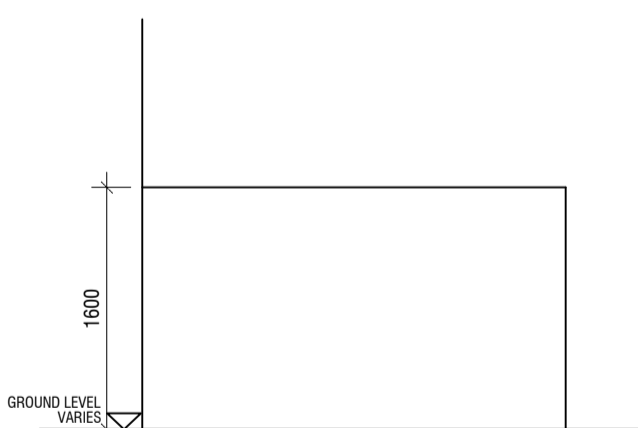


SIDE ELEVATION BIN STORAGE
SCALE 1:50

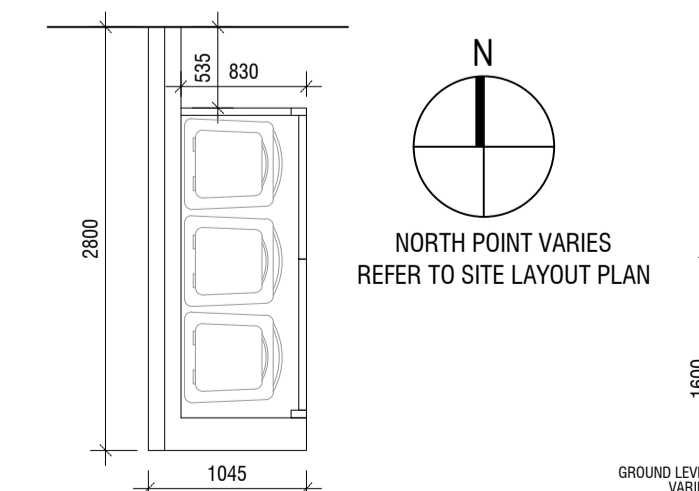


PLAN BIN STORAGE
SCALE 1:50

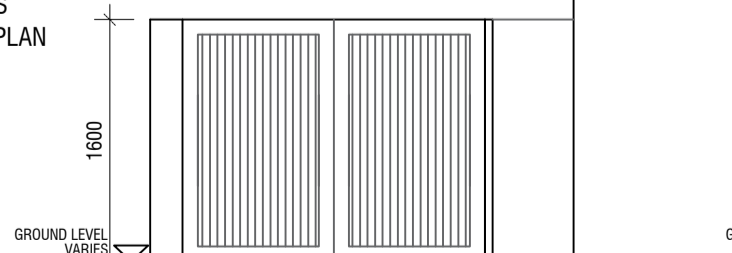


SIDE ELEVATION BIN STORAGE
SCALE 1:50

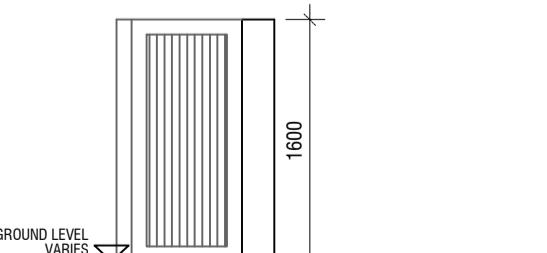


REAR ELEVATION - BIN STORAGE
SCALE 1:50

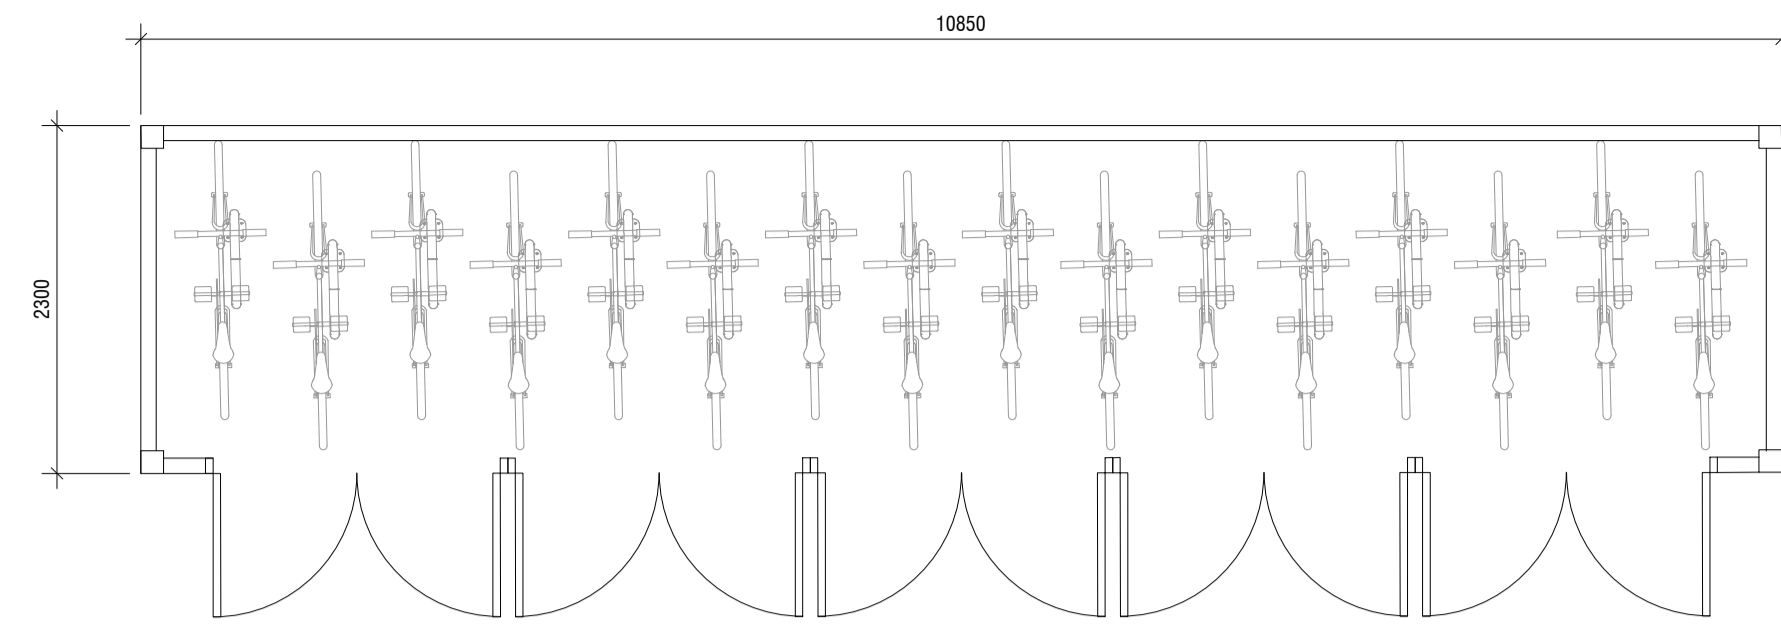


PLAN - BIKE STORAGE (16)
SCALE 1:50

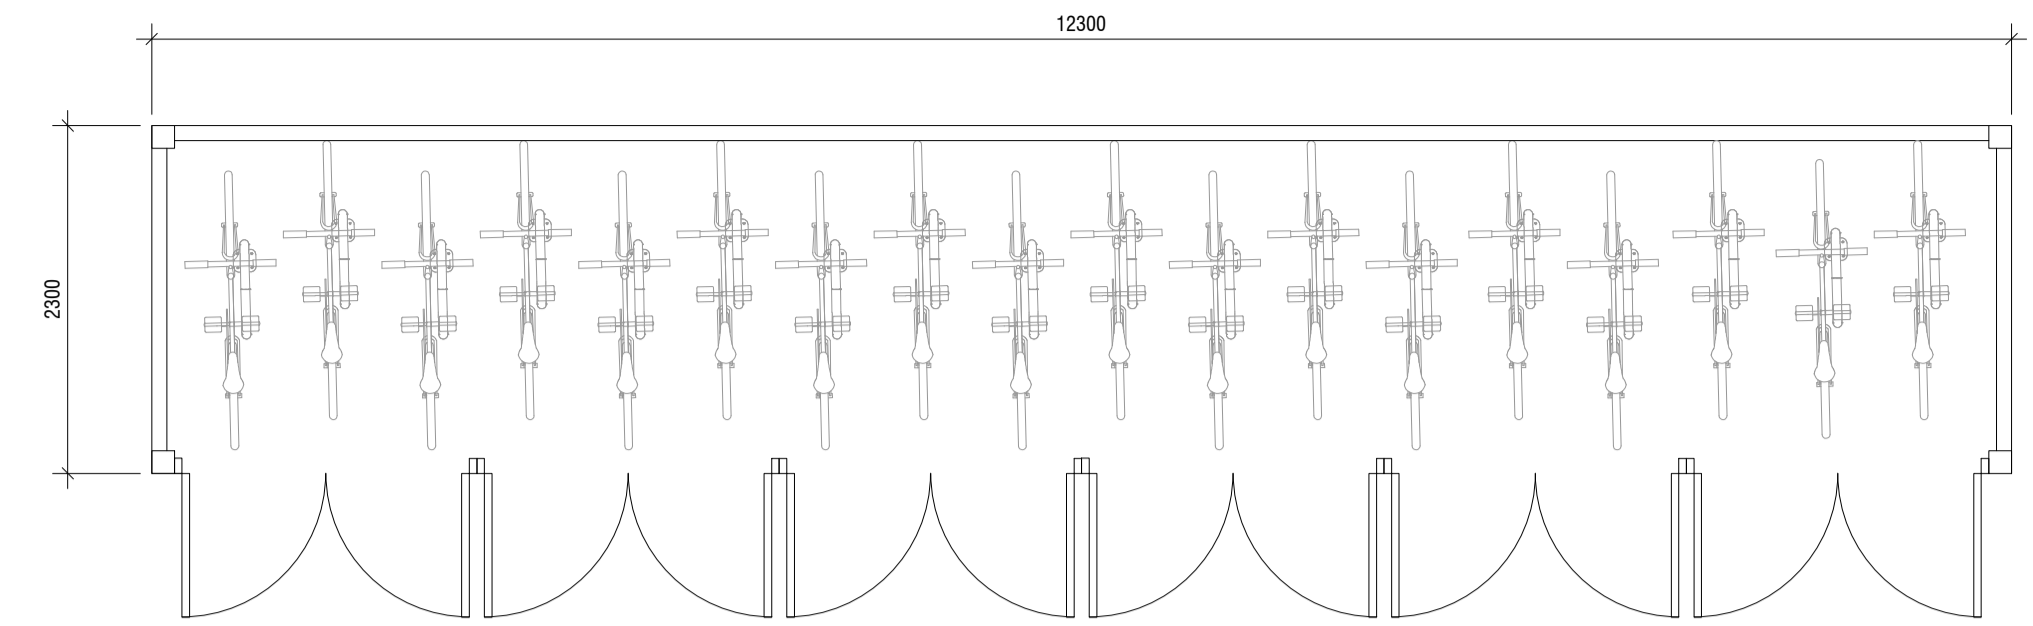


PLAN - BIKE STORAGE (18)
SCALE 1:50

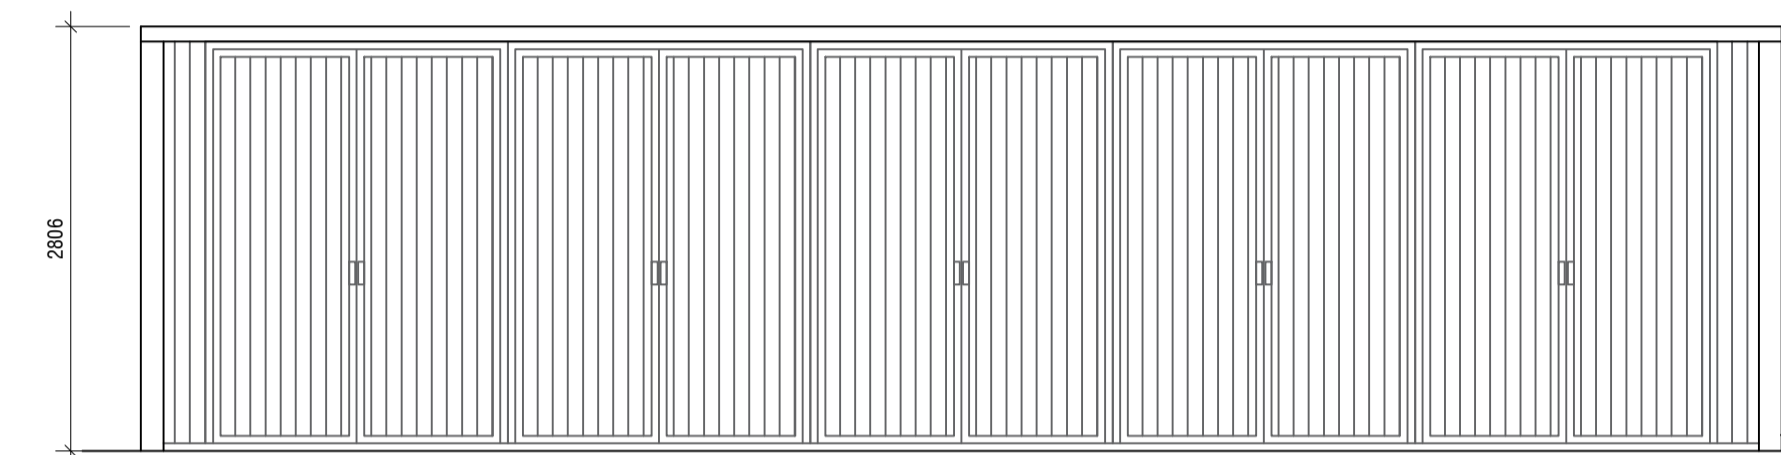


FRONT ELEVATION - BIKE STORAGE (16)
SCALE 1:50

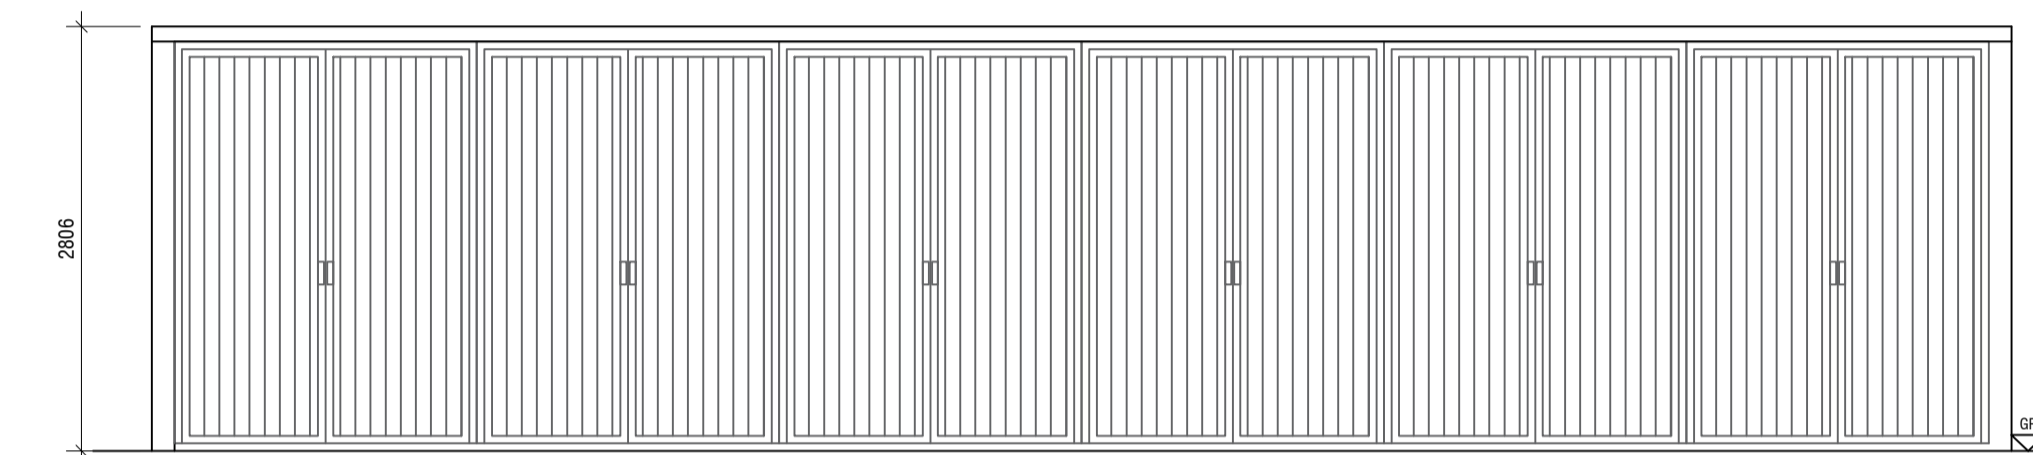


FRONT ELEVATION - BIKE STORAGE (18)
SCALE 1:50

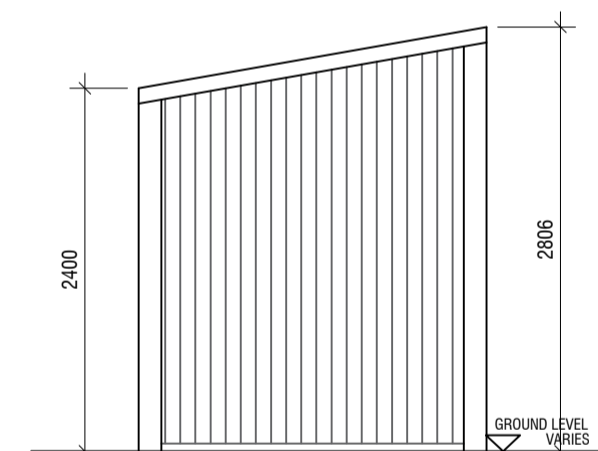


SIDE ELEVATION - BIKE STORAGE (16)
SCALE 1:50

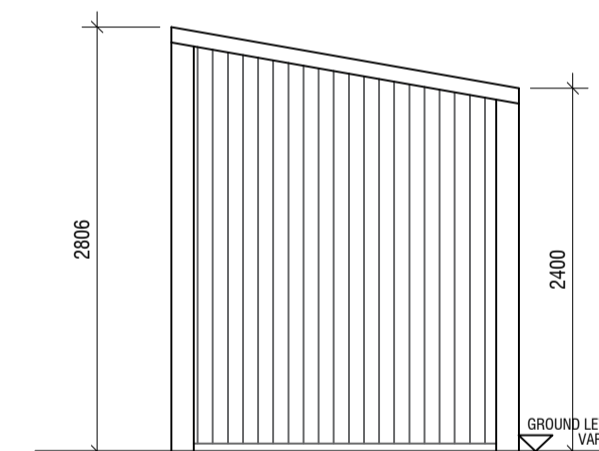


SIDE ELEVATION - BIKE STORAGE (16)
SCALE 1:50

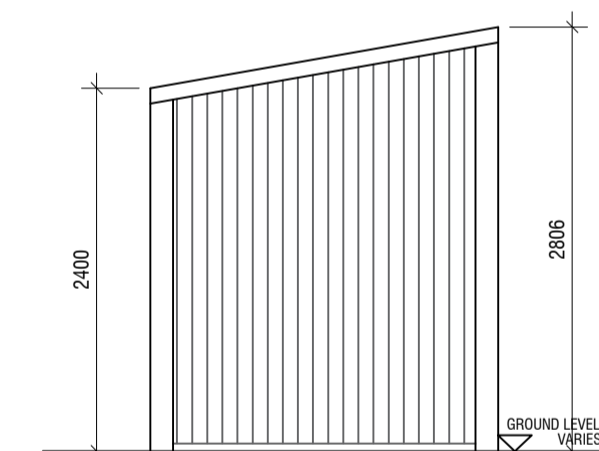


SIDE ELEVATION - BIKE STORAGE (18)
SCALE 1:50

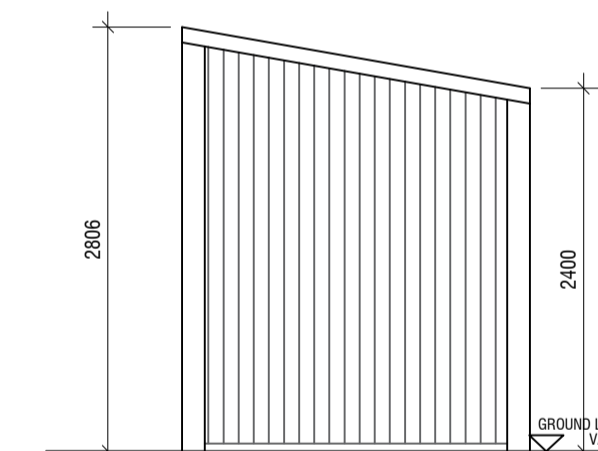

SIDE ELEVATION - BIKE STORAGE (18)
SCALE 1:50

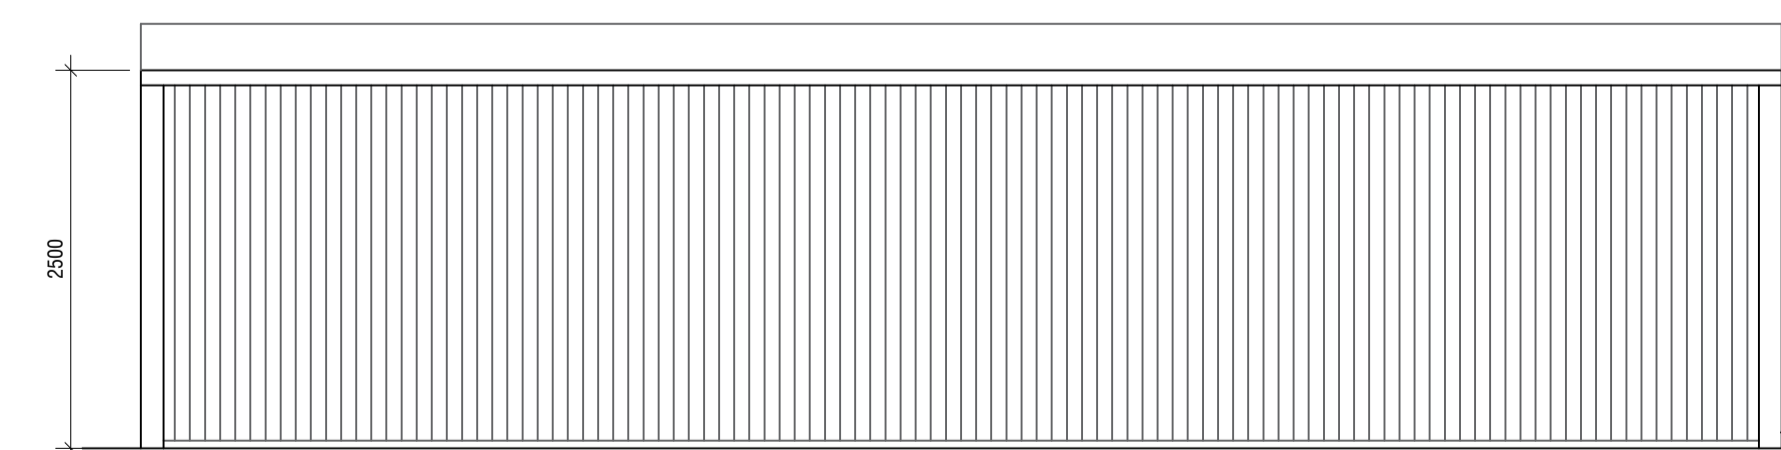

REAR ELEVATION - BIKE STORAGE (18)
SCALE 1:50

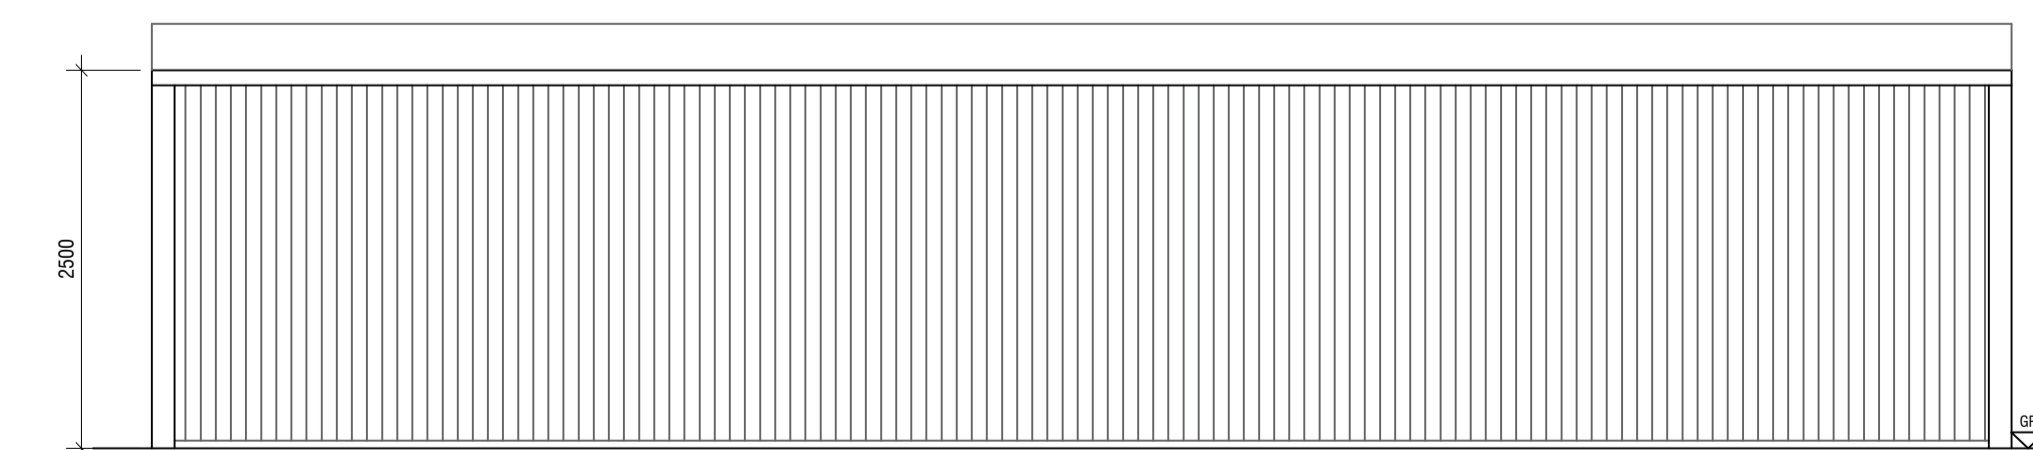

REAR ELEVATION - BIKE STORAGE (18)
SCALE 1:50

REV.	DATE	DRWN.	DESCRIPTION	INT.

