


HOUSE TYPE B8
SEMI DETACHED - 4 BEDROOM HOUSE PART V


©THIS DRAWING IS COPYRIGHT
THIS DRAWING IS FOR PLANNING PURPOSES ONLY

PROPOSED MATERIALS
 ROOF: SELECTED BLUE / BLACK TILE & FLAT ROOF MEMBRANE
 CANOPY: ZINC OR APPROVED
 WALLS: PAINTED RENDER / BRICK WHERE INDICATED
 WINDOWS: GREY OR APPROVED COLOUR
 DOORS: HARDWOOD / PVC TO SELECTED COLOUR


GROUND FLOOR 62.1 m²
 FIRST FLOOR 58.9 m²
TOTAL 121 m² / 1302 ft²

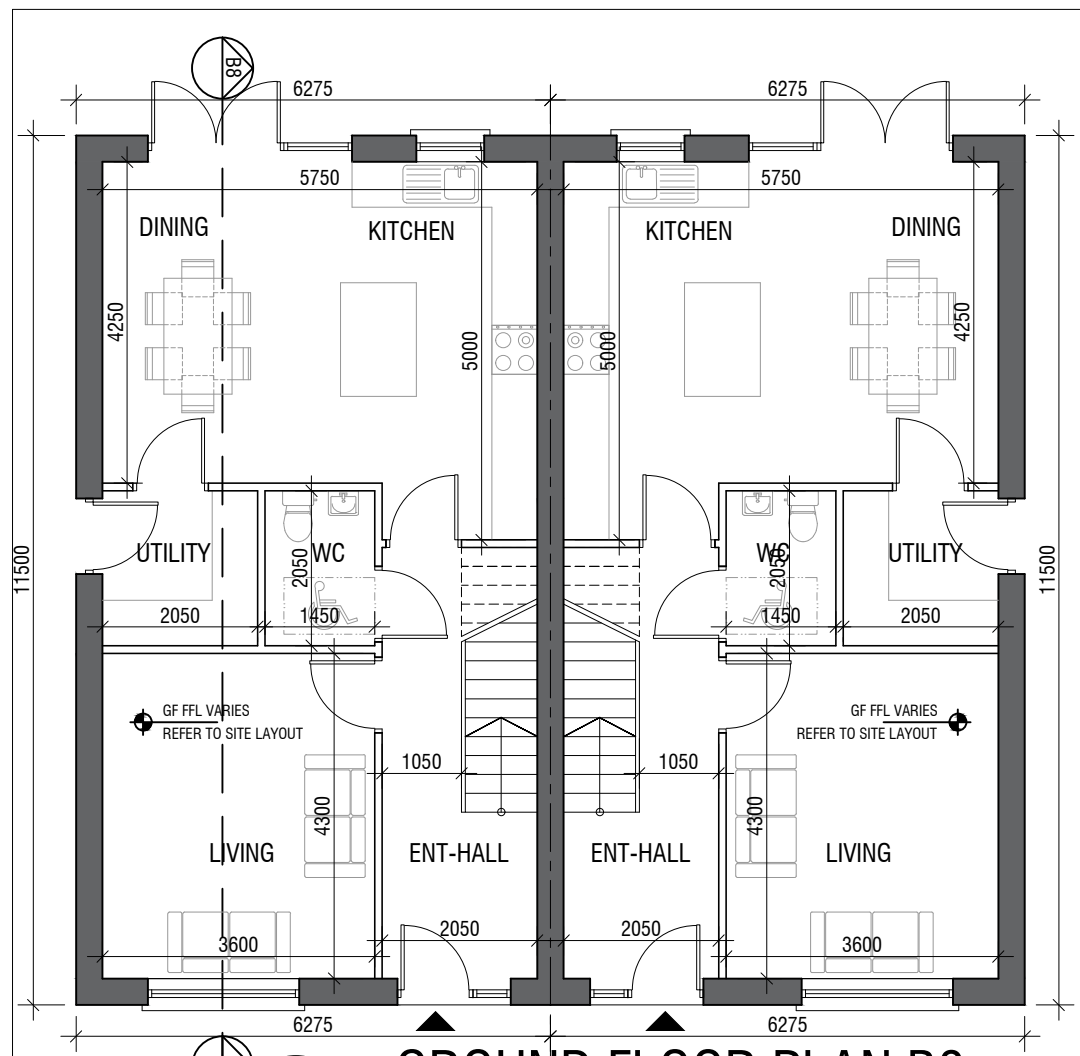

GROUND FLOOR PLAN B8
SCALE 1:100

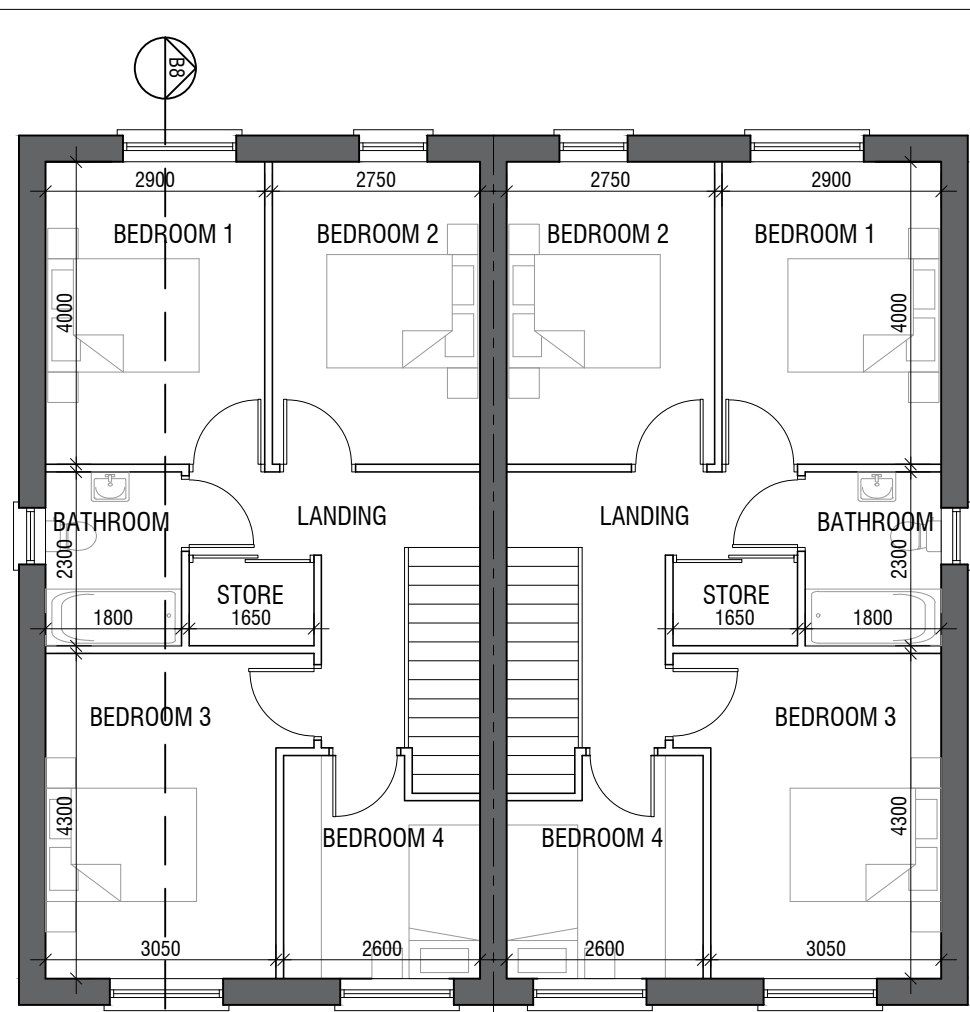

FIRST FLOOR PLAN B8
SCALE 1:100

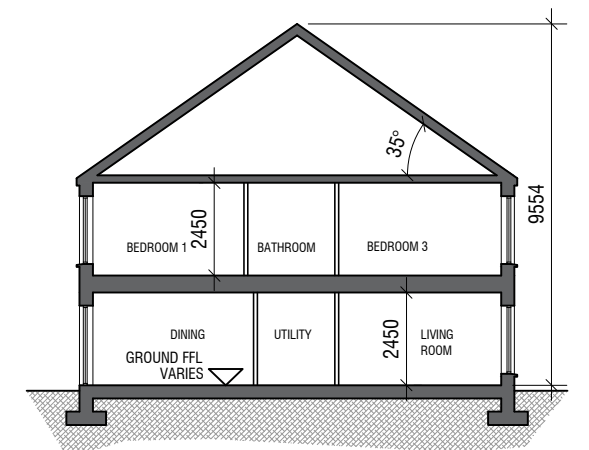


SECTION B8
SCALE 1:200




FRONT ELEVATION B8
SCALE 1:100



REAR ELEVATION B8
SCALE 1:200

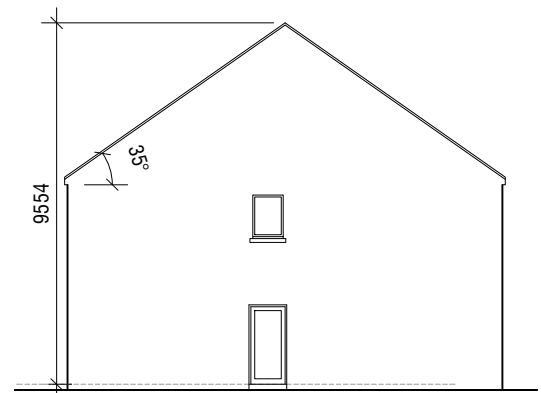

SIDE ELEVATION B8
SCALE 1:200

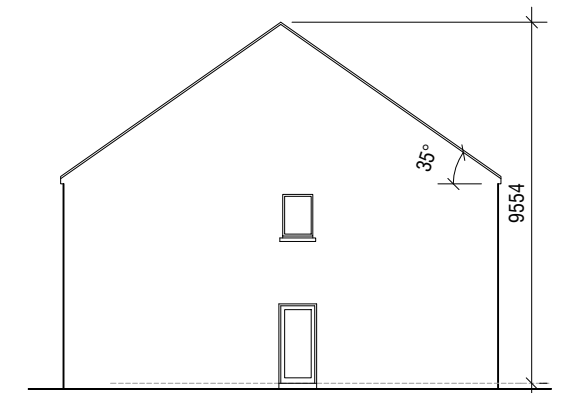

SIDE ELEVATION B8
SCALE 1:200

GCA
GERALDINE COUGHLAN
 ARCHITECTS
 Ard-Na-Greine, Enniskeane, Co. Cork 086-8259794 info@gca.ie

PROJECT: RESIDENTIAL DEVELOPMENT, FERMOY			JOB NO: 19037
DRAWING: HOUSE TYPE B8- PLANS, ELEVATIONS & SECTION	KOD	CLIENT: CUMNOR	DRAWING NO: B8
SERIES: PLANNING	SCALE: 1:100, 1:200	A3	