




GROUND FLOOR PLAN B9 AND B10

SCALE 1:100

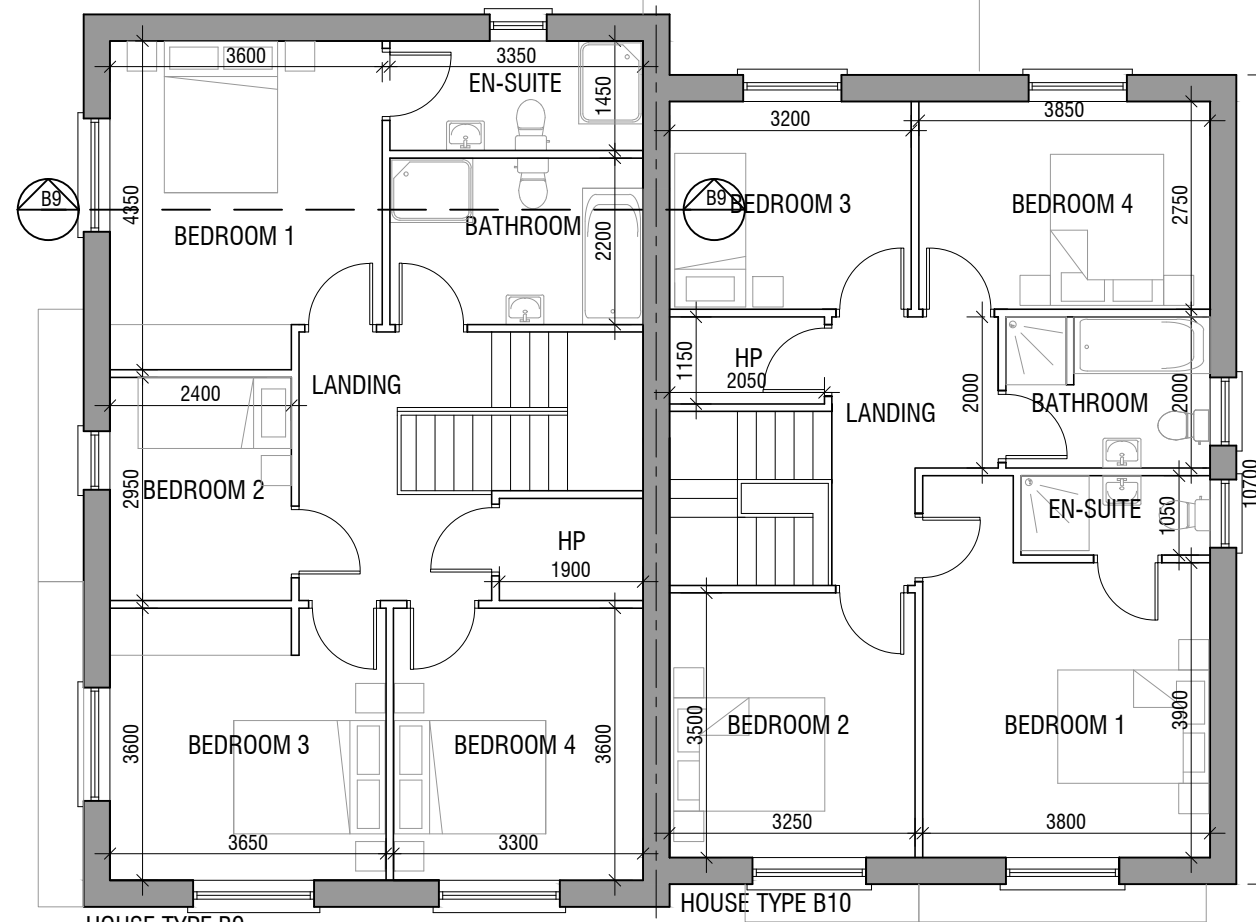

FIRST FLOOR PLAN B9 AND B10

SCALE 1:100

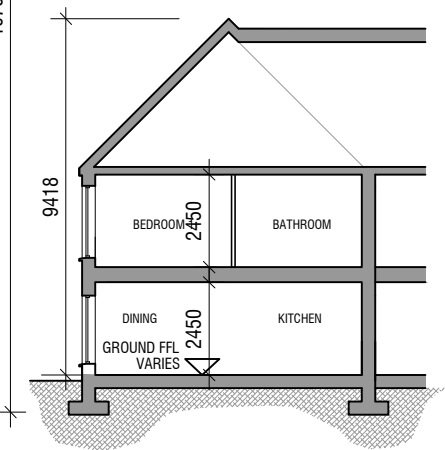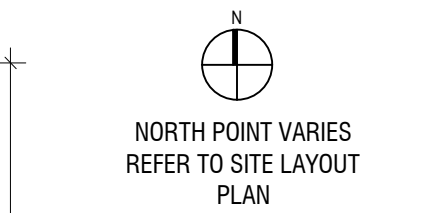

SECTION B9

SCALE 1:200



FRONT ELEVATION B9 & B10

SCALE 1:100




SIDE ELEVATION B9

SCALE 1:200



REAR ELEVATION B9 & B10

SCALE 1:200

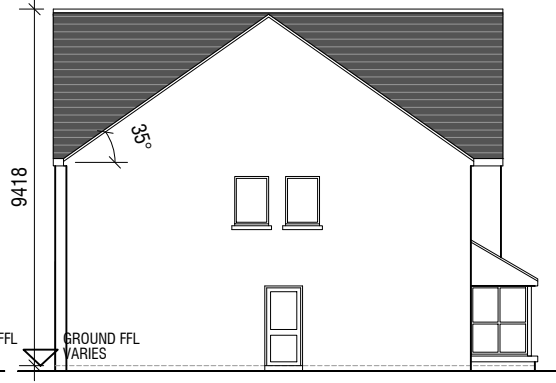

SIDE ELEVATION B10

SCALE 1:200

HOUSE TYPE B9/B10

SEMI-DETACHED - 4 BEDROOM HOUSE (CORNER)
GROUND FLOOR 80.4 m²
FIRST FLOOR 72.4 m²

TOTAL 152.8 m² / 1645 ft²

PROPOSED MATERIALS

- ROOF: SELECTED BLUE / BLACK TILE & FLAT ROOF MEMBRANE
- CANOPY: ZINC OR APPROVED
- WALLS: PAINTED RENDER / BRICK WHERE INDICATED
- WINDOWS: GREY OR APPROVED COLOUR
- DOORS: HARDWOOD / PVC TO SELECTED COLOUR

GCA
GERALDINE COUGHLAN
ARCHITECTS



Ard-Na-Greine, Enniskeane, Co. Cork 086-8259794 info@gca.ie

PROJECT: RESIDENTIAL DEVELOPMENT, FERMOY		JOB NO: 19037	
DRAWING: HOUSE TYPE B9 & B10 (PLANS, ELEVATIONS & SECTION)	KOD	CLIENT: CUMNOR	DRAWING NO: B9
SERIES: PLANNING	SCALE: 1:100	A3	