


HOUSE TYPE C2/C1
SEMI-DETACHED - 3 BEDROOM HOUSE (CORNER)

NORTH POINT VARIES
REFER TO SITE LAYOUT
PLAN

(HOUSE C.2)
GROUND FLOOR 61.2 m²
FIRST FLOOR 56.4 m²
TOTAL 117.6 m² / 1266 ft²


PROPOSED MATERIALS

ROOF: SELECTED BLUE / BLACK TILE
WALLS: PAINTED RENDER & BRICK WHERE INDICATED
WINDOWS: GREY OR APPROVED COLOUR
DOORS: HARDWOOD / PVC TO SELECTED COLOUR

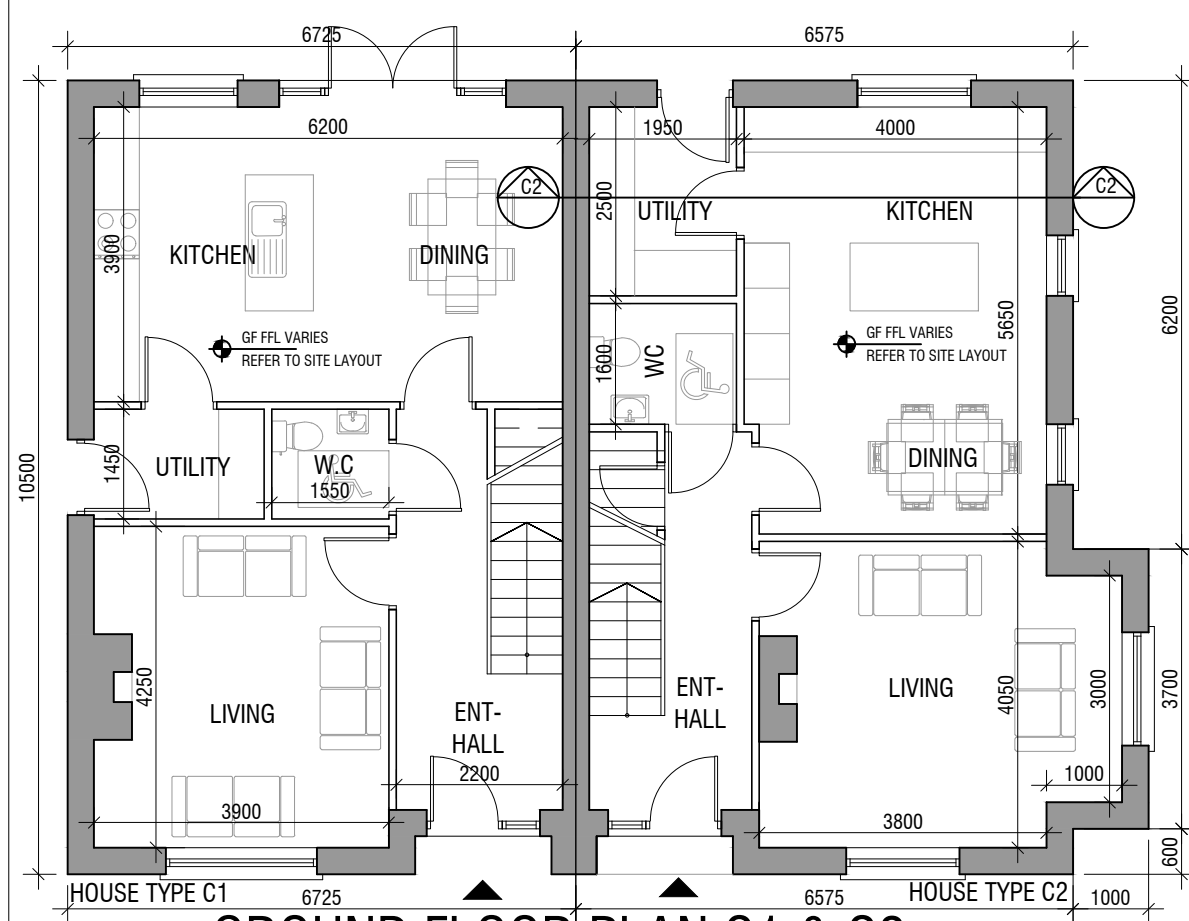


GROUND FLOOR PLAN C1 & C2

SCALE 1:100

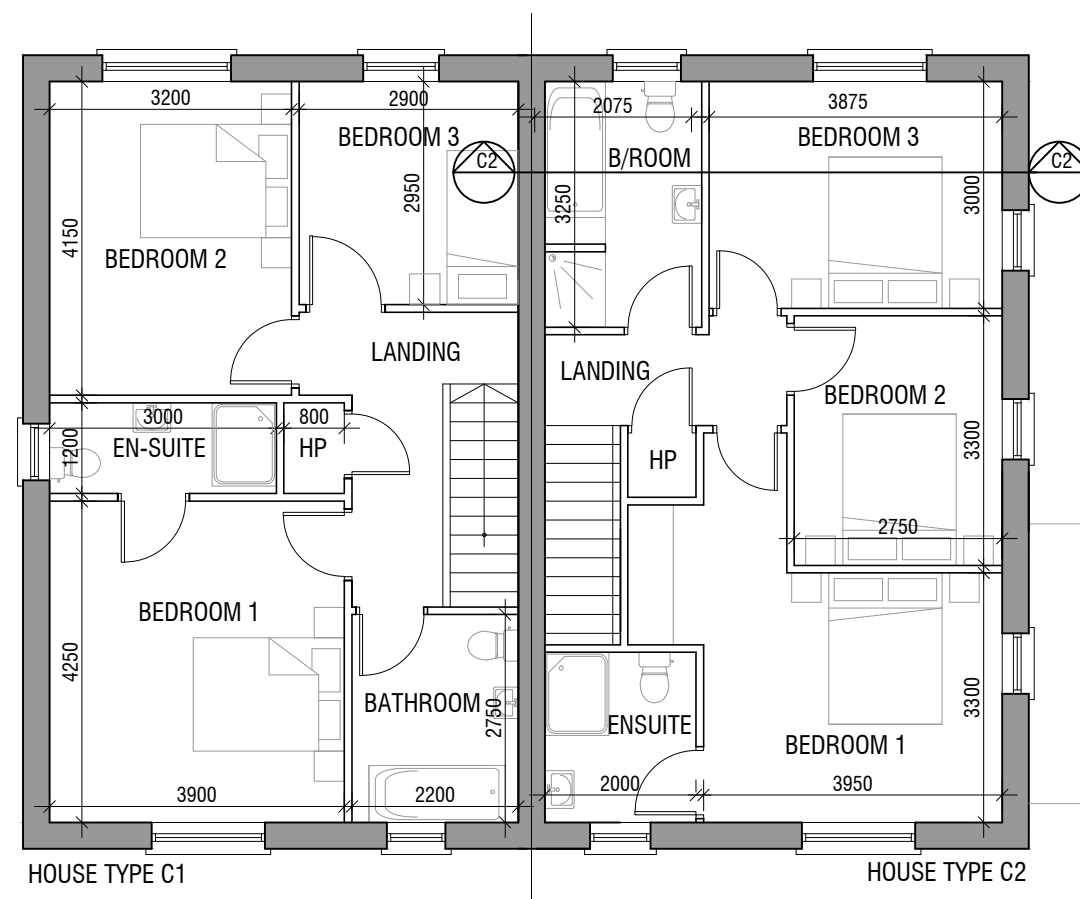

FIRST FLOOR PLAN C1 & C2

SCALE 1:100

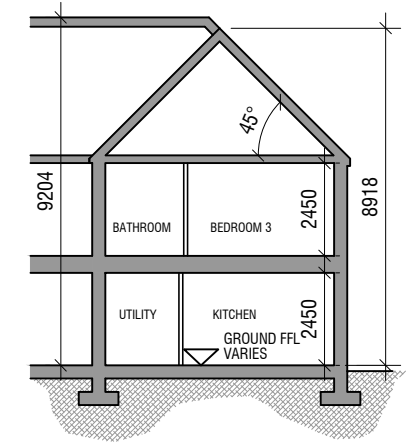

SECTION C2

SCALE 1:200




FRONT ELEVATION C1 & C2

SCALE 1:100



SIDE ELEVATION C2

SCALE 1:200

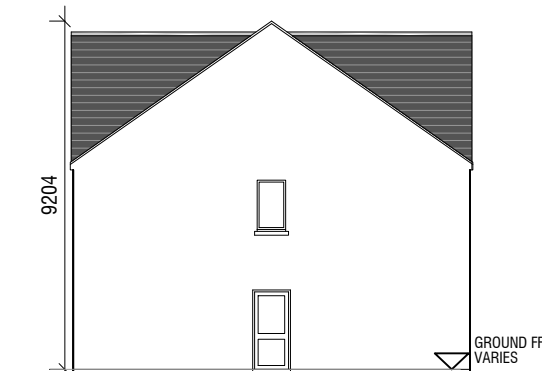

SIDE ELEVATION C1

SCALE 1:200



REAR ELEVATION C1 & C2

SCALE 1:200

©THIS DRAWING IS COPYRIGHT
THIS DRAWING IS FOR PLANNING PURPOSES ONLY

GCA
GERALDINE COUGHLAN
ARCHITECTS
Ard-Na-Greine, Enniskeane, Co. Cork 086-8259794 info@gca.ie

PROJECT: RESIDENTIAL DEVELOPMENT, FERMOY

JOB NO: 19037

DRAWING: HOUSE TYPE C2 & C1 (PLANS,
ELEVATIONS & SECTION)

KOD

CLIENT: CUMNOR

DRAWING NO:

SERIES: PLANNING

SCALE: 1:100, 1:200

A3

DATE: 16/12/2021

C2