



GROUND FLOOR PLAN C5
SCALE 1:100




FIRST FLOOR PLAN C5
SCALE 1:100

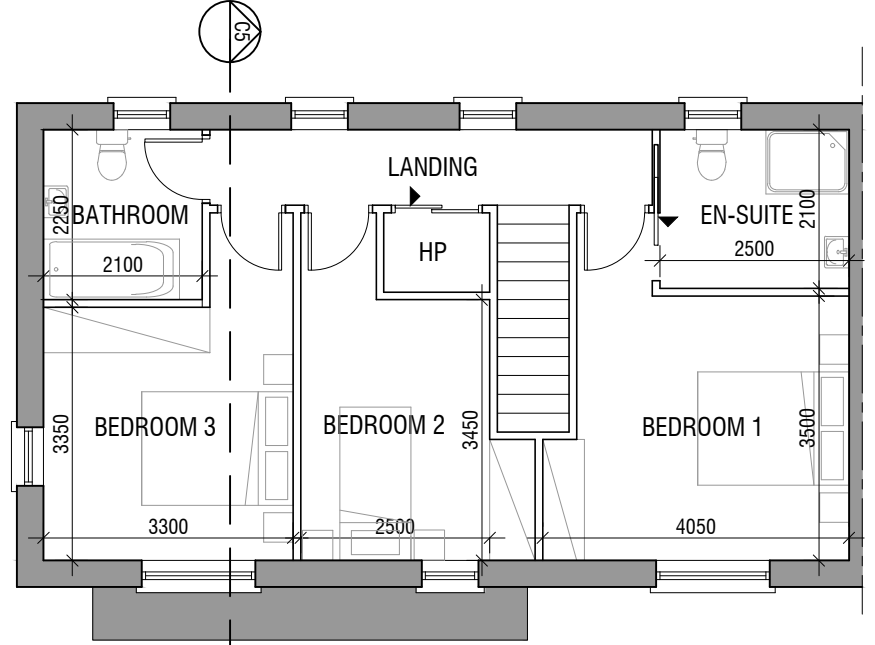


FRONT ELEVATION C5
SCALE 1:100

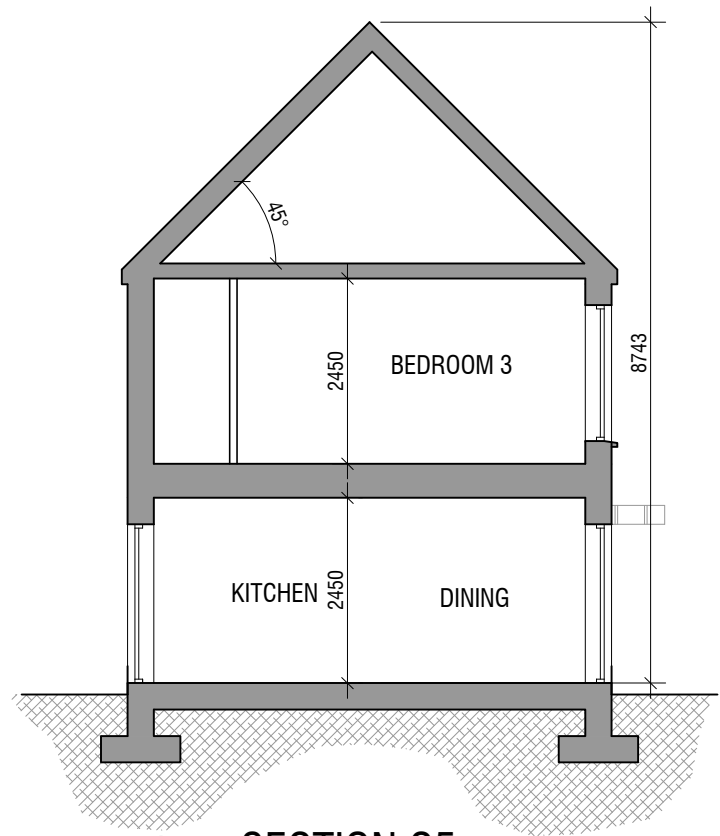


SECTION C5
SCALE 1:100

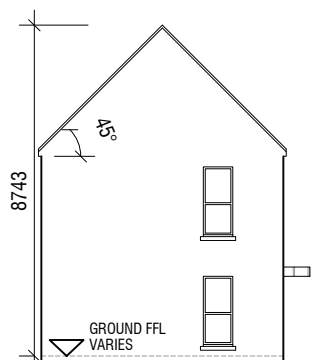

SIDE ELEVATION C5
SCALE 1:200

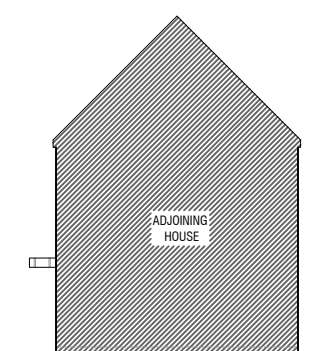

SIDE ELEVATION C5
SCALE 1:200

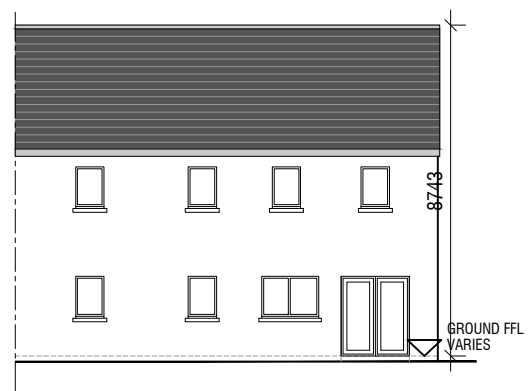

REAR ELEVATION C5
SCALE 1:200

HOUSE TYPE C5
END OF TERRACE - 3 BEDROOM HOUSE

GROUND FLOOR 60.7 m²
FIRST FLOOR 57.0 m²
TOTAL 117.7 m² / 1267 ft²

PROPOSED MATERIALS
ROOF: SELECTED BLUE / BLACK TILE OR SIMILAR APPROVED
WALLS: PAINTED RENDER & TIMBER CLADDING WHERE INDICATED
CANOPY: ZINC OR APPROVED
WINDOWS: GREY OR APPROVED COLOUR
DOORS: HARDWOOD / PVC TO SELECTED COLOUR

GCA
GERALDINE COUGHLAN
ARCHITECTS

Ard-Na-Greine, Enniskeane, Co. Cork 086-8259794 info@gca.ie



PROJECT: RESIDENTIAL DEVELOPMENT, FERMOY

JOB NO: 19037

DRAWING: HOUSE TYPE C5 (PLANS, ELEVATIONS & SECTIONS)

KOD CLIENT: CUMNOR

DRAWING NO:

SERIES: PLANNING SCALE: 1:100, 1:200

A3 DATE: 16/12/2021

C5