


GROUND FLOOR PLAN C7

SCALE 1:100

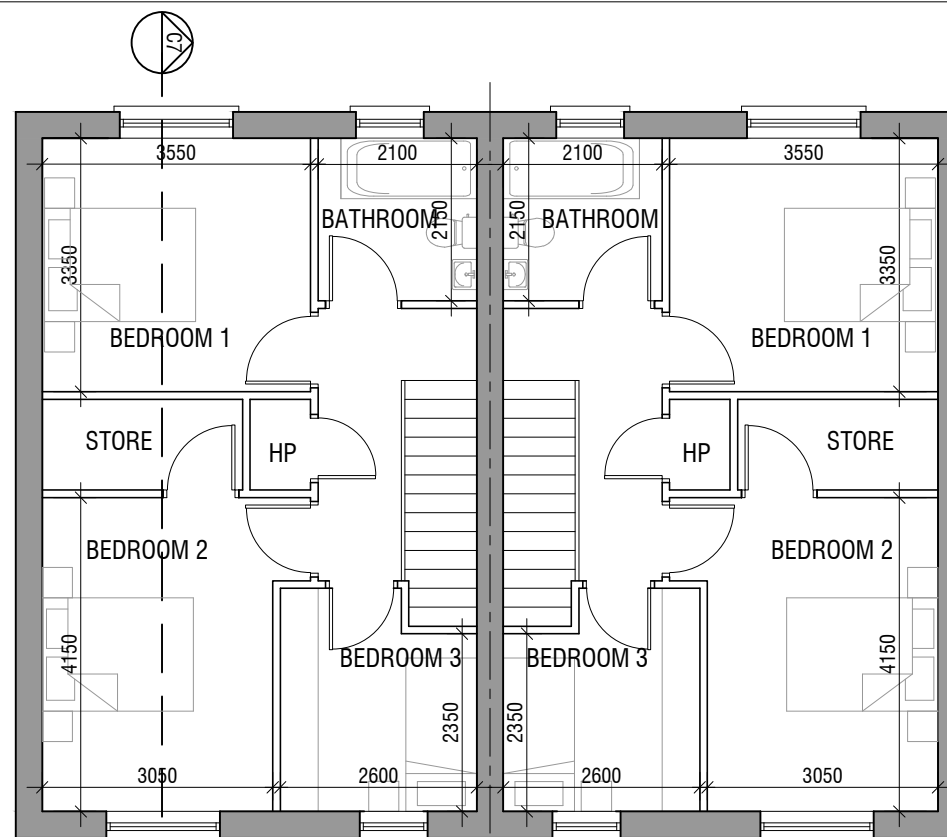

FIRST FLOOR PLAN C7

SCALE 1:100

N
NORTH POINT VARIES
REFER TO SITE LAYOUT
PLAN


HOUSE TYPE C7
SEMI DETACHED - 3 BEDROOM HOUSE PART V

GROUND FLOOR 51.2 m²
FIRST FLOOR 48 m²

TOTAL 99.2 m² / 1068 ft²

PROPOSED MATERIALS

ROOF: SELECTED BLUE / BLACK TILE OR SIMILAR APPROVED
WALLS: BRICK AND PAINTED RENDER WHERE INDICATED
WINDOWS: GREY OR APPROVED COLOUR
DOORS: HARDWOOD / PVC TO SELECTED COLOUR

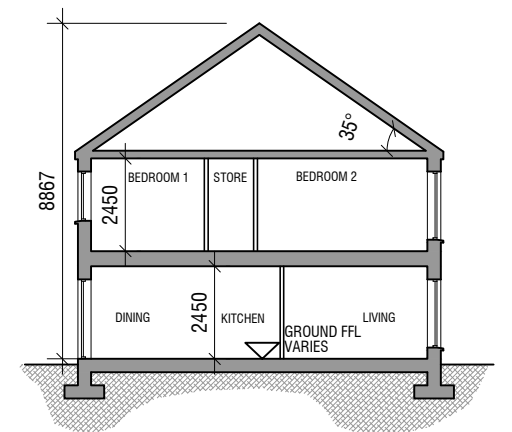


SECTION C7

SCALE 1:200




FRONT ELEVATION C7

SCALE 1:100

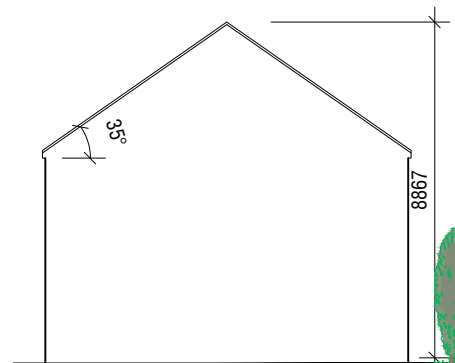

SIDE ELEVATION C7

SCALE 1:200

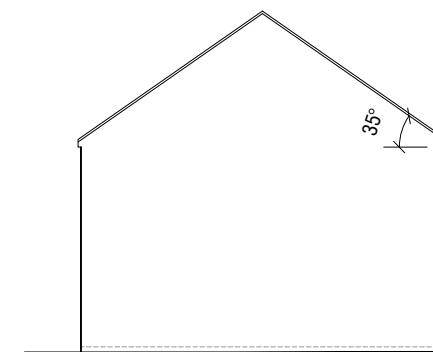

SIDE ELEVATION C7

SCALE 1:200



REAR ELEVATION C7

SCALE 1:200

©THIS DRAWING IS COPYRIGHT
THIS DRAWING IS FOR PLANNING PURPOSES ONLY

GCA
GERALDINE COUGHLAN
ARCHITECTS

Ard-Na-Greine, Enniskeane, Co. Cork 086-8259794 info@gca.ie



PROJECT: RESIDENTIAL DEVELOPMENT, FERMOY

JOB NO: 19037

DRAWING: HOUSE TYPE C7 (PLANS,
ELEVATIONS & SECTION)

KOD

CLIENT: CUMNOR

DRAWING NO:

SERIES: PLANNING

SCALE: 1:100, 1:200

A3

DATE: 20/12/2021

C7