


**HOUSE TYPE C8**  
SEMI-DETACHED - 3 BEDROOM HOUSE

GROUND FLOOR 60.8 m<sup>2</sup>  
FIRST FLOOR 57.8 m<sup>2</sup>

**TOTAL 118.6 m<sup>2</sup> / 1277 ft<sup>2</sup>**


**PROPOSED MATERIALS**

- ROOF: SELECTED BLUE / BLACK TILE & FLAT ROOF MEMBRANE
- WALLS: BRICK AND PAINTED RENDER WHERE INDICATED
- WINDOWS: GREY OR APPROVED COLOUR
- DOORS: HARDWOOD / PVC TO SELECTED COLOUR

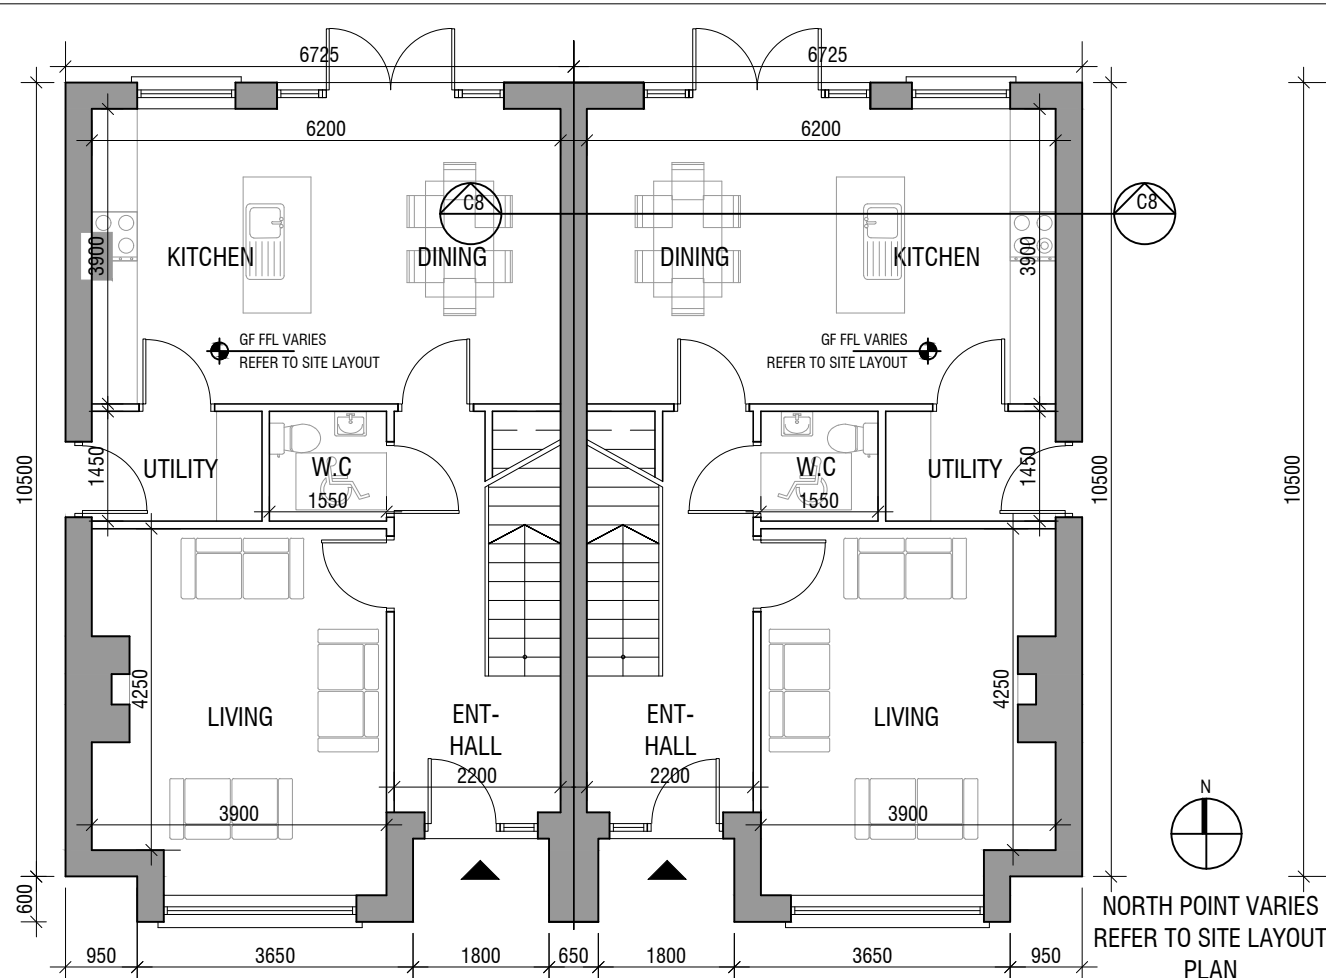


**GROUND FLOOR PLAN C8**

SCALE 1:100

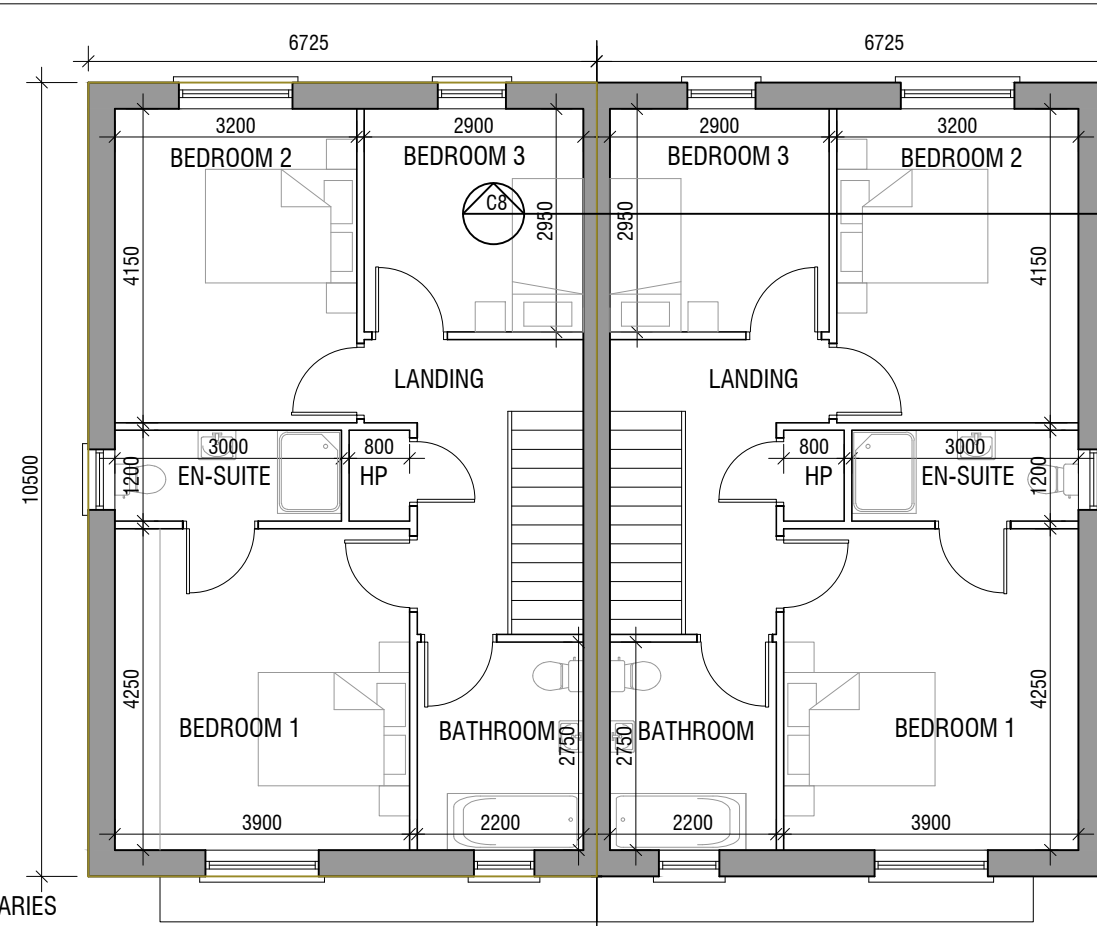

**FIRST FLOOR PLAN C8**

SCALE 1:100

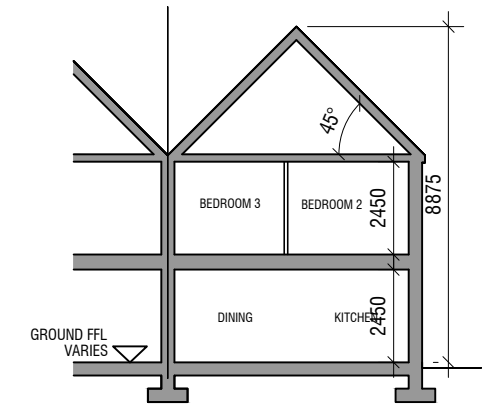


**SECTION C8**

SCALE 1:200




**FRONT ELEVATION C8**

SCALE 1:100

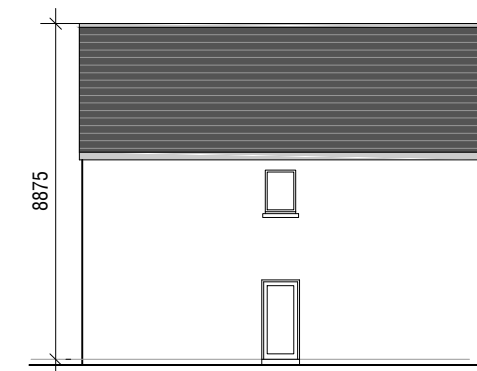

**SIDE ELEVATION C8**

SCALE 1:200

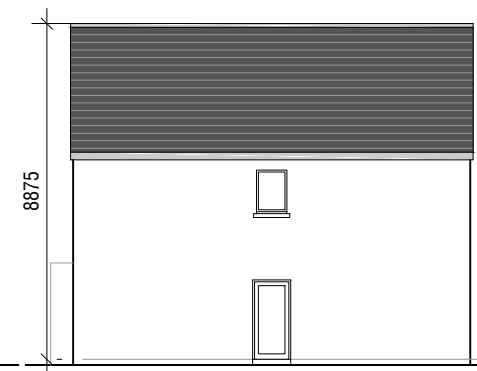

**SIDE ELEVATION C8**

SCALE 1:200



**REAR ELEVATION C8**

SCALE 1:200

©THIS DRAWING IS COPYRIGHT  
THIS DRAWING IS FOR PLANNING PURPOSES ONLY

**GCA**  
**GERALDINE COUGHLAN**  
ARCHITECTS

Ard-Na-Greine, Enniskeane, Co. Cork 086-8259794 info@gca.ie



PROJECT: RESIDENTIAL DEVELOPMENT, FERMOY

JOB NO: 19037

DRAWING: HOUSE TYPE C8 (PLANS,  
ELEVATIONS & SECTION)

KOD

CLIENT: CUMNOR

DRAWING NO:

SERIES: PLANNING

SCALE: 1:100, 1:200

A3

DATE: 20/12/2021

**C8**