


GROUND FLOOR PLAN C9.1 & C12

SCALE 1:100



FRONT ELEVATION C9.1 & C12

SCALE 1:100

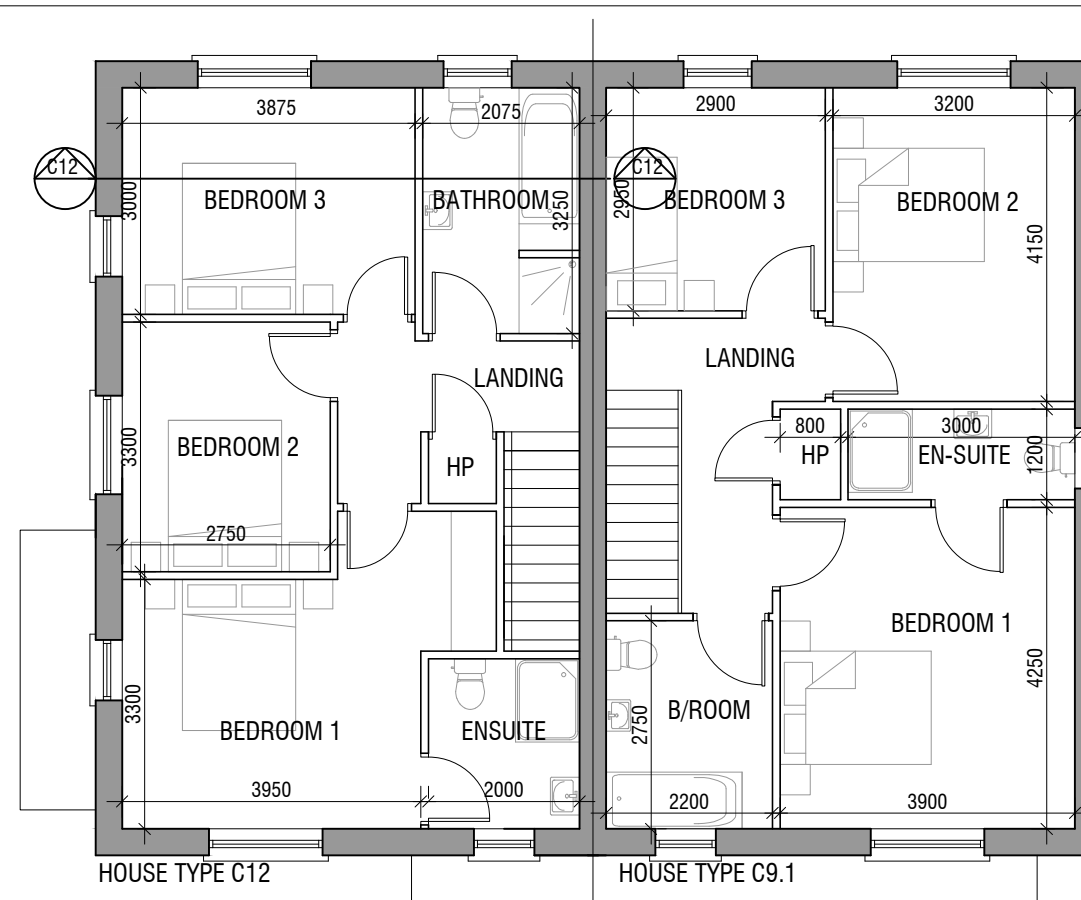

FIRST FLOOR PLAN C9.1 & C12


SCALE 1:100



TOTAL 117.5 m² / 1264 ft²


PROPOSED MATERIALS

ROOF: SELECTED BLUE / BLACK TILE & FLAT ROOF MEMBRANE
WALLS: PAINTED RENDER AND TIMBER CLADDING WHERE INDICATED
WINDOWS: GREY OR APPROVED COLOUR
DOORS: HARDWOOD / PVC TO SELECTED COLOUR

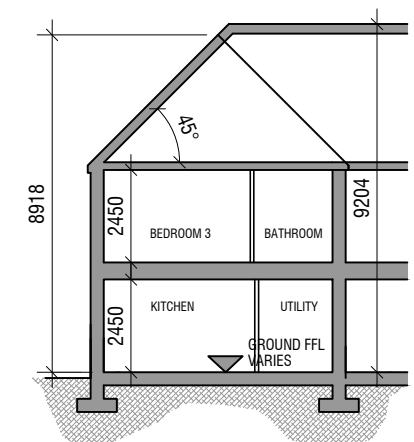


SECTION C12

SCALE 1:200

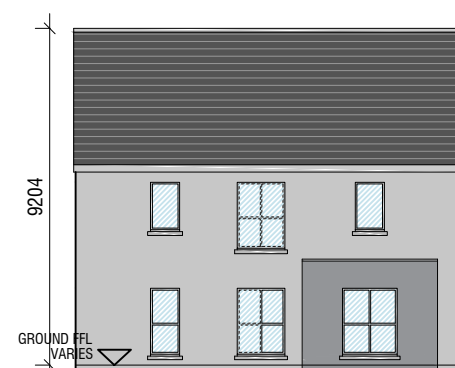

SIDE ELEVATION C12

SCALE 1:200

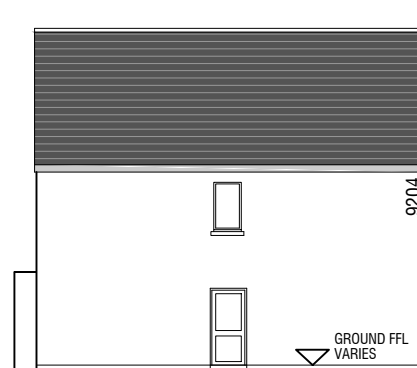

SIDE ELEVATION C9.1

SCALE 1:200



REAR ELEVATION C9.1 & C12

SCALE 1:200

©THIS DRAWING IS COPYRIGHT
THIS DRAWING IS FOR PLANNING PURPOSES ONLY

GCQ
GERALDINE COUGHLAN
ARCHITECTS

Ard-Na-Greine, Enniskeane, Co. Cork 086-8259794 info@gca.ie



PROJECT: RESIDENTIAL DEVELOPMENT, FERMOY

JOB NO: 19037

DRAWING: HOUSE TYPE C12 (PLANS,
ELEVATIONS & SECTION)

	KOD
--	-----

	CLIENT: CLIMNOR
--	-----------------

DRAWING NO.:

SERIES: PLANNING

SCALE:1:100, 1:200

00	A3
----	----

DATE: 16/12/2021

C12