


HOUSE TYPE C15 HOUSE TYPE C15.1
GROUND FLOOR PLAN C15
 SCALE 1:100

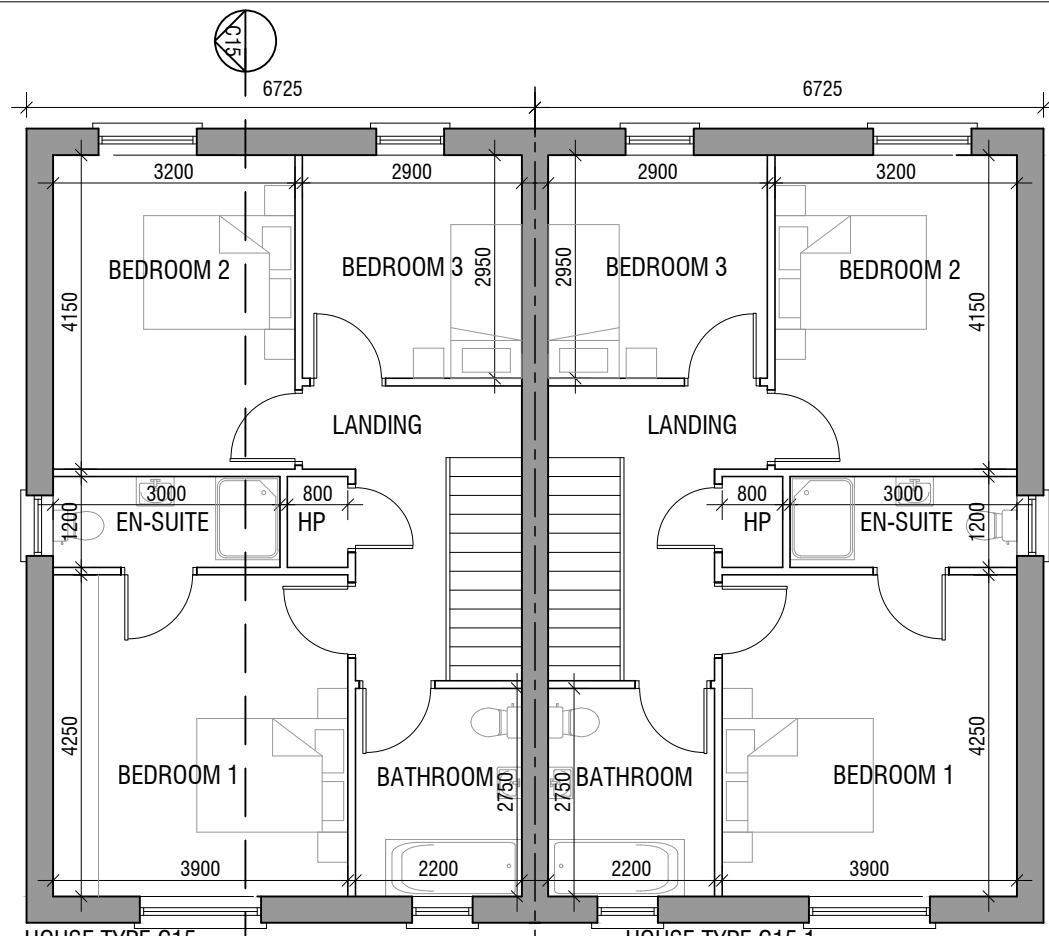


HOUSE TYPE C15 HOUSE TYPE C15.1
FIRST FLOOR PLAN C15
 SCALE 1:100

NORTH POINT VARIES
 REFER TO SITE LAYOUT
 PLAN

**HOUSE TYPE
 C15 & C15.1**
 SEMI-DETACHED - 3 BEDROOM HOUSE
 GROUND FLOOR 59.6 m²
 FIRST FLOOR 57.8 m²
TOTAL 117.4 m² / 1264 ft²


PROPOSED MATERIALS
 ROOF: SELECTED BLUE / BLACK TILE
 WALLS: PAINTED RENDER & BRICK WHERE INDICATED
 WINDOWS: GREY OR APPROVED COLOUR
 DOORS: HARDWOOD / PVC TO SELECTED COLOUR

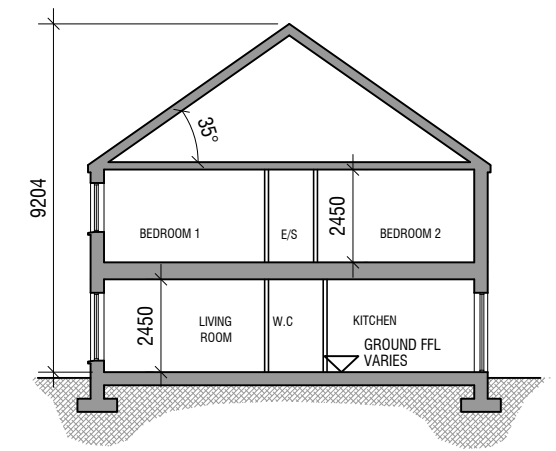

SECTION C15
 SCALE 1:200




HOUSE TYPE C15 HOUSE TYPE C15.1
FRONT ELEVATION C15 & C15.1
 SCALE 1:100

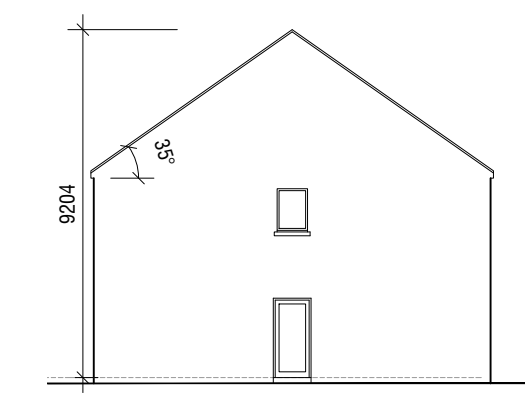

SIDE ELEVATION C15
 SCALE 1:200



REAR ELEVATION C15 & C15.1
 SCALE 1:200

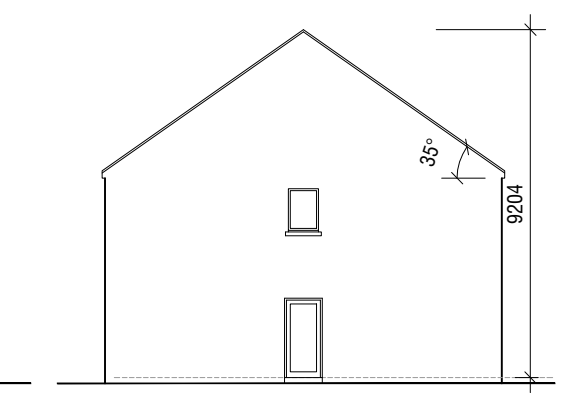

SIDE ELEVATION C15.1
 SCALE 1:200

©THIS DRAWING IS COPYRIGHT
 THIS DRAWING IS FOR PLANNING PURPOSES ONLY

GCA
GERALDINE COUGHLAN
 ARCHITECTS
 Ard-Na-Greine, Enniskeane, Co. Cork 086-8259794 info@gca.ie

PROJECT: RESIDENTIAL DEVELOPMENT, FERMOY		JOB NO: 19037	
DRAWING: HOUSE TYPE C15 & C15.1 (PLANS, ELEVATIONS & SECTION)	KOD	CLIENT: CUMNOR	DRAWING NO:
SERIES: PLANNING	SCALE: 1:100, 1:200	A3	DATE: 20/12/2021
			C15