



©THIS DRAWING IS COPYRIGHT
THIS DRAWING IS FOR PLANNING PURPOSES ONLY




- PROPOSED MATERIALS
- ROOF: SELECTED BLUE / BLACK TILE & FLAT ROOF MEMBRANE
 - WALLS: BRICK & PAINTED RENDER WHERE INDICATED
 - WINDOWS: GREY OR APPROVED COLOUR
 - DOORS: HARDWOOD / PVC TO SELECTED COLOUR

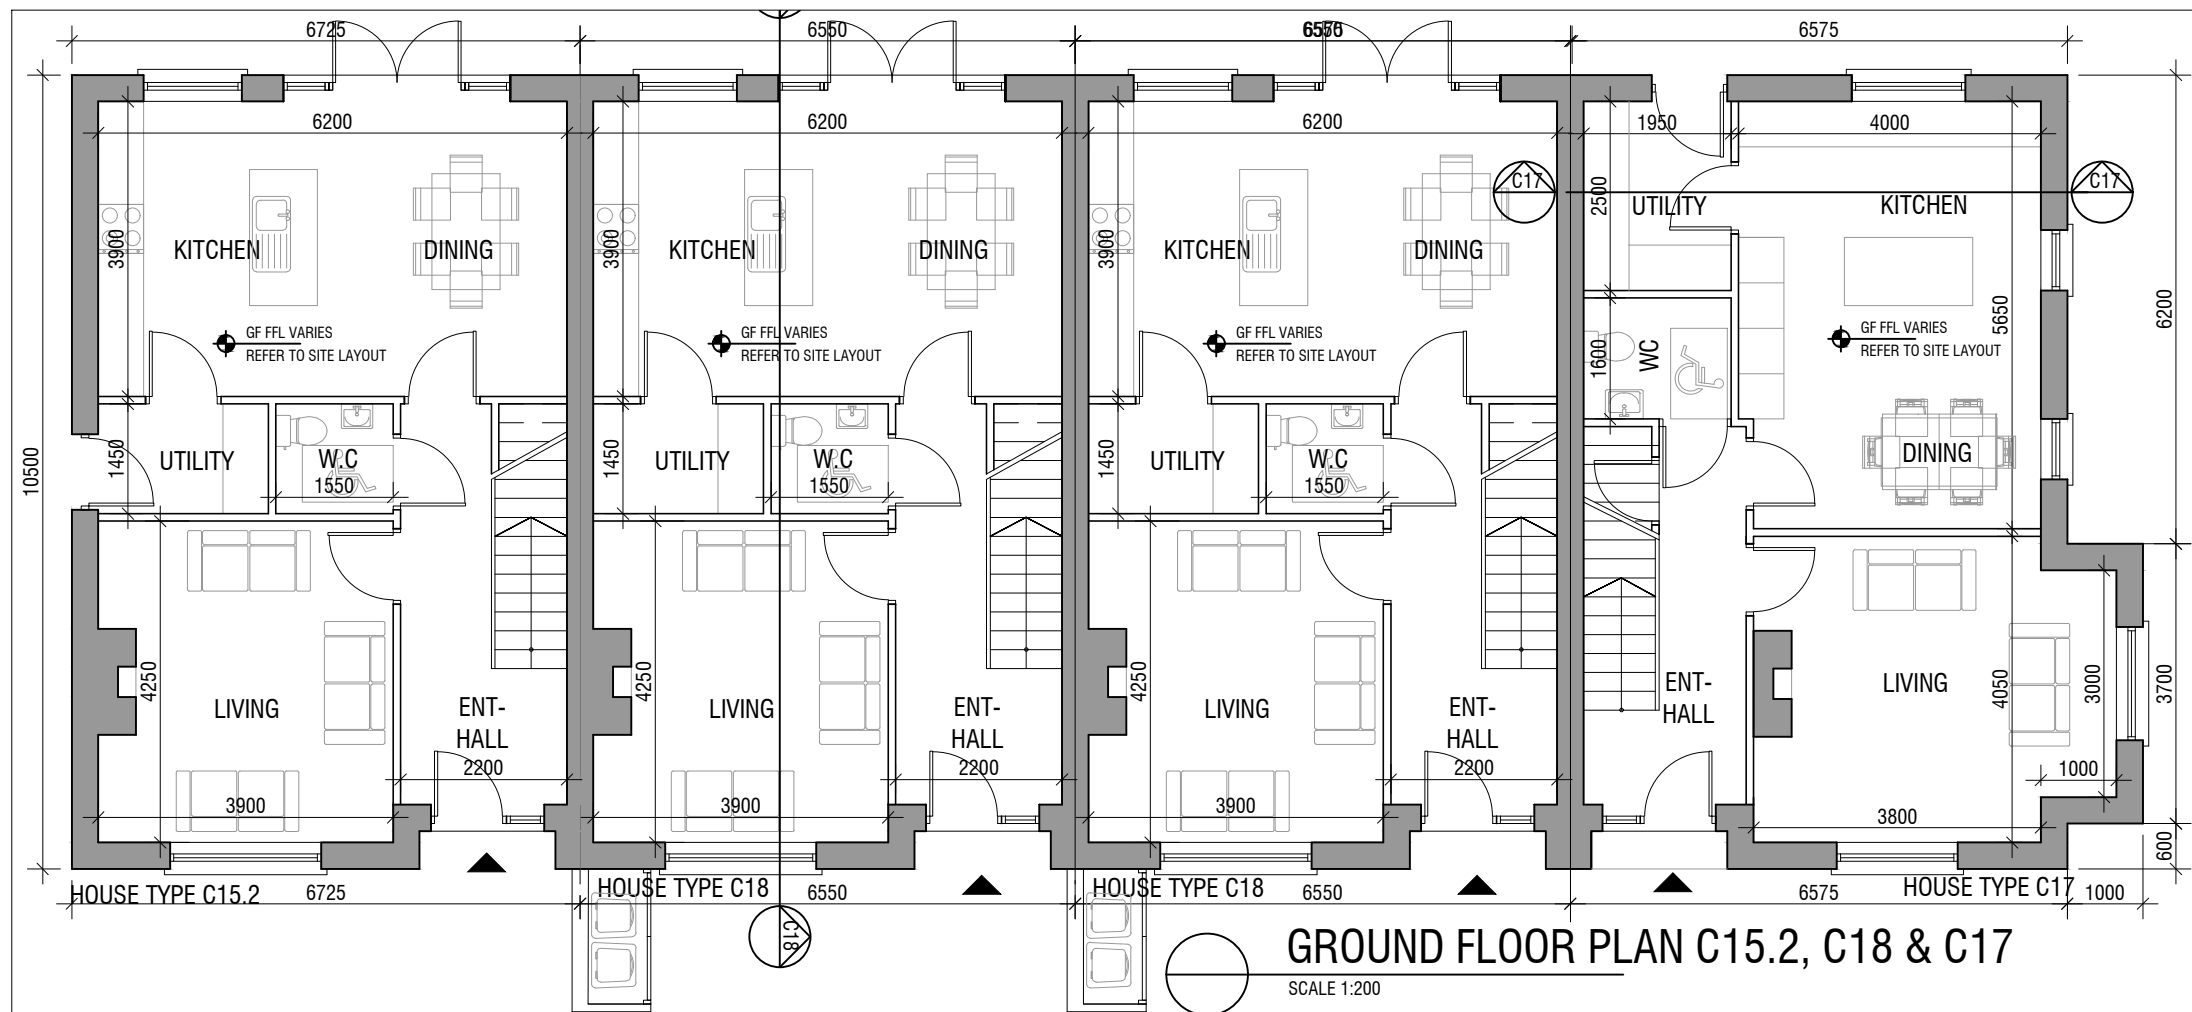


GROUND FLOOR PLAN C15.2, C18 & C17
SCALE 1:200

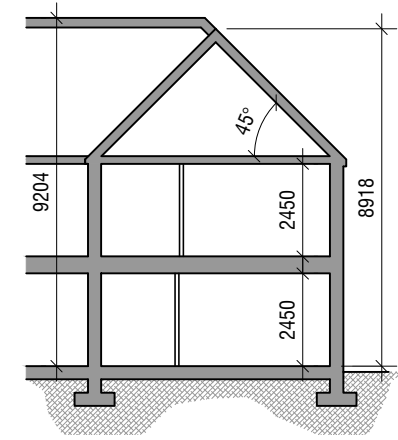

SECTION C17
SCALE 1:200

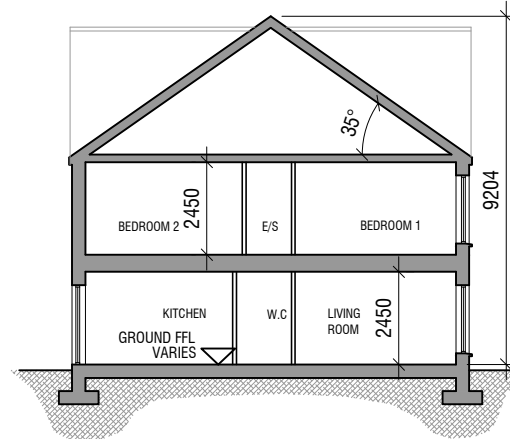

SECTION C18
SCALE 1:200

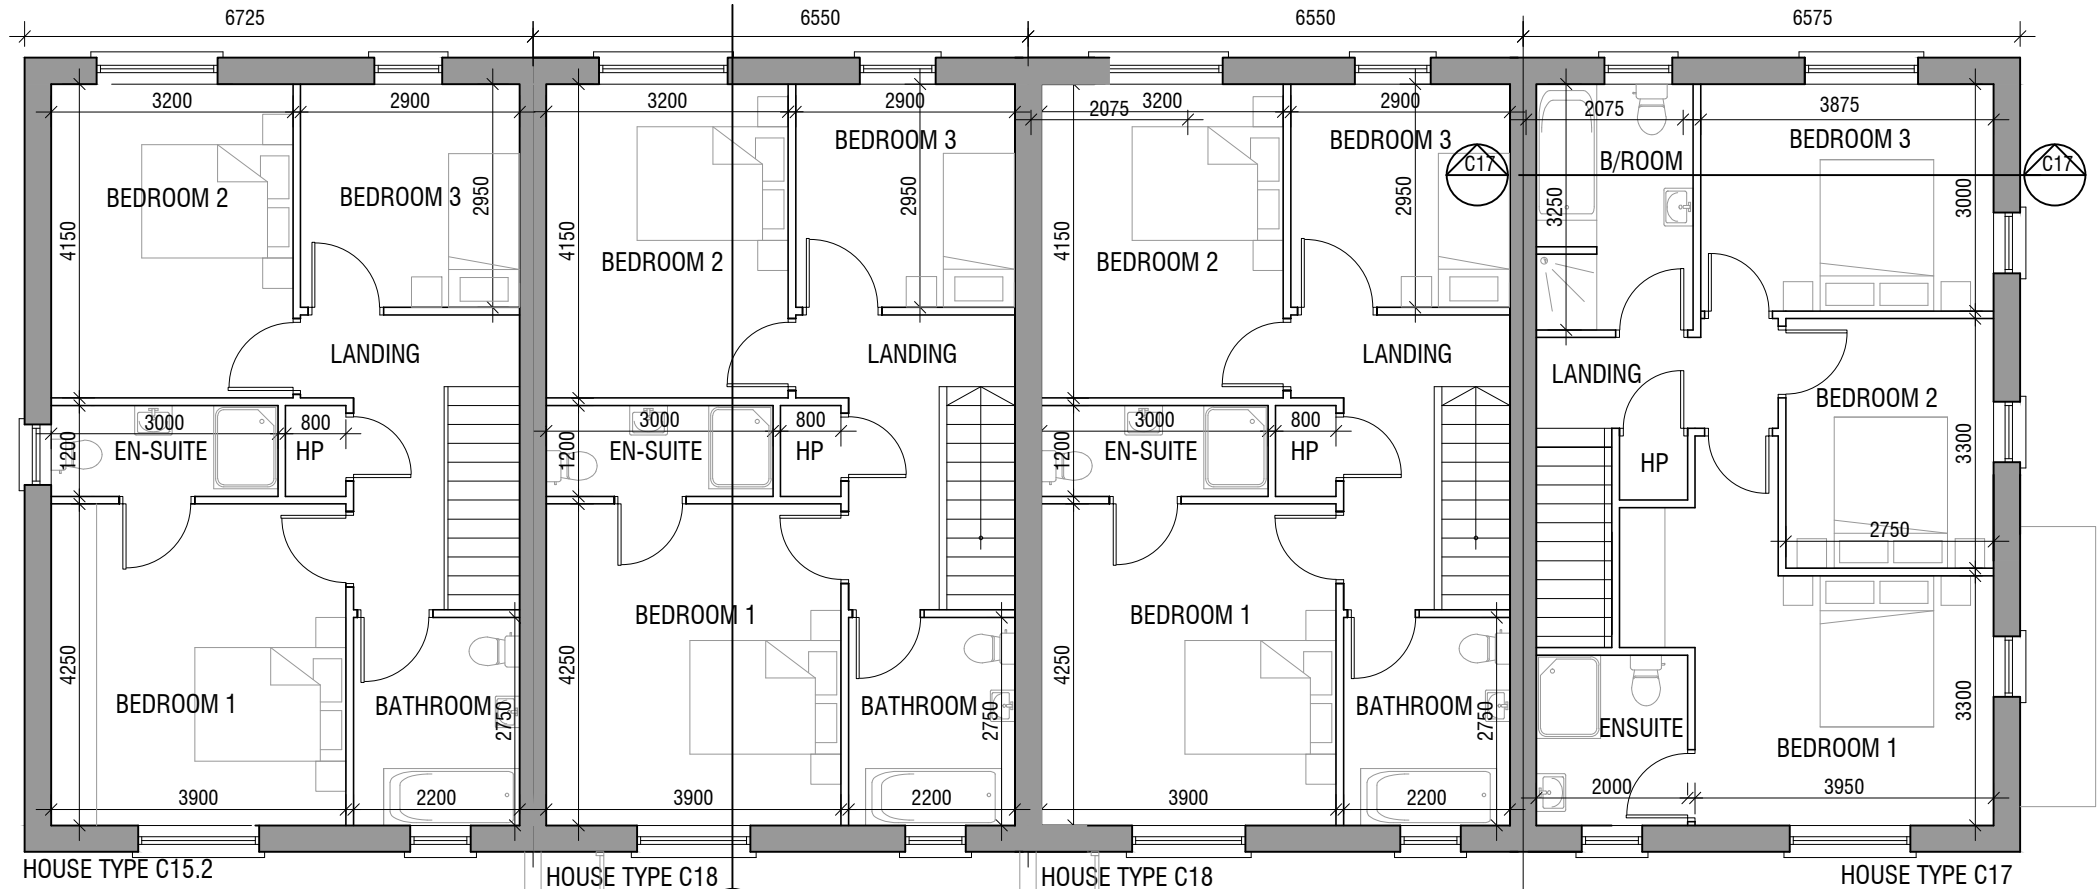

FIRST FLOOR PLAN C15.2, C18 & C17
SCALE 1:200

HOUSE TYPE C15.2, C18, C17
TERRACED - 3 BEDROOM HOUSE

(HOUSE C15.2) GROUND FLOOR	59.6 m ²	(HOUSE C17) GROUND FLOOR	61.2 m ²
FIRST FLOOR	57.8 m ²	FIRST FLOOR	56.4 m ²
TOTAL	117.4 m² / 1264 ft²	TOTAL	117.6 m² / 1266 ft²
(HOUSE C18) GROUND FLOOR	59.6 m ²		
FIRST FLOOR	57.8 m ²		
TOTAL	117.4 m² / 1264 ft²		

GCA
GERALDINE COUGHLAN
ARCHITECTS



Ard-Na-Greine, Enniskeane, Co. Cork 086-8259794 info@gca.ie

PROJECT: RESIDENTIAL DEVELOPMENT, FERMOY		JOB NO: 19037	
DRAWING: HOUSE TYPE C15.2, C18 & 17 (PLANS, & SECTION)	KOD	CLIENT: CUMNOR	DRAWING NO: C17 -1
SERIES: PLANNING	SCALE: 1:100, 1:200	A3	DATE: 07/02/2022