

HOUSE TYPE C15.2, C18, C17
TERRACED - 3 BEDROOM HOUSE



| | | | |
|---------------|--|--------------|--|
| (HOUSE C15.2) | 59.6 m ² | (HOUSE C17) | 61.2 m ² |
| GROUND FLOOR | 57.8 m ² | GROUND FLOOR | 56.4 m ² |
| FIRST FLOOR | | FIRST FLOOR | |
| TOTAL | 117.4 m² / 1264 ft² | TOTAL | 117.6 m² / 1266 ft² |
| | | (HOUSE C18) | 59.6 m ² |
| | | GROUND FLOOR | 57.8 m ² |
| | | FIRST FLOOR | |
| | | TOTAL | 117.4 m² / 1264 ft² |


FRONT ELEVATION C15.2, C18 & C17
SCALE 1:100



SIDE ELEVATION C17
SCALE 1:200



REAR ELEVATION C15.2, C18 & C17
SCALE 1:100

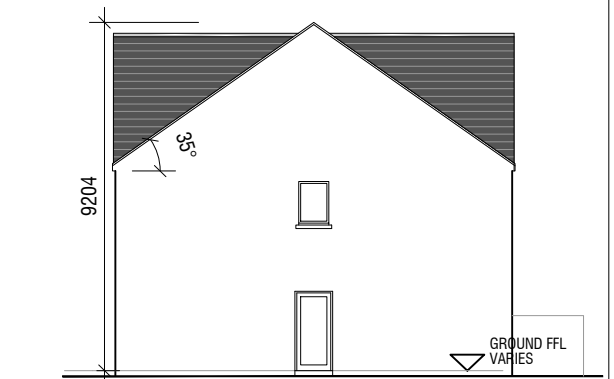

SIDE ELEVATION C15.2
SCALE 1:200

- PROPOSED MATERIALS
- ROOF: SELECTED BLUE / BLACK TILE & FLAT ROOF MEMBRANE
 - WALLS: BRICK & PAINTED RENDER WHERE INDICATED
 - WINDOWS: GREY OR APPROVED COLOUR
 - DOORS: HARDWOOD / PVC TO SELECTED COLOUR

©THIS DRAWING IS COPYRIGHT
THIS DRAWING IS FOR PLANNING PURPOSES ONLY

GCA
GERALDINE COUGHLAN
ARCHITECTS
Ard-Na-Greine, Enniskeane, Co. Cork 086-8259794 info@gca.ie



| | | | | |
|--|---------------------|-----|------------------|-----------------------------|
| PROJECT: RESIDENTIAL DEVELOPMENT, FERMOY | | | JOB NO: 19037 | |
| DRAWING: HOUSE TYPE C15.2, C18 & 17 ELEVATIONS | | KOD | CLIENT: CUMNOR | |
| SERIES: PLANNING | SCALE: 1:100, 1:200 | A3 | DATE: 07/02/2022 | |
| | | | | DRAWING NO: C17-2 |