


NORTH POINT VARIES
REFER TO SITE LAYOUT
PLAN


GROUND FLOOR PLAN C20, C19.3 & C19

SCALE 1:100

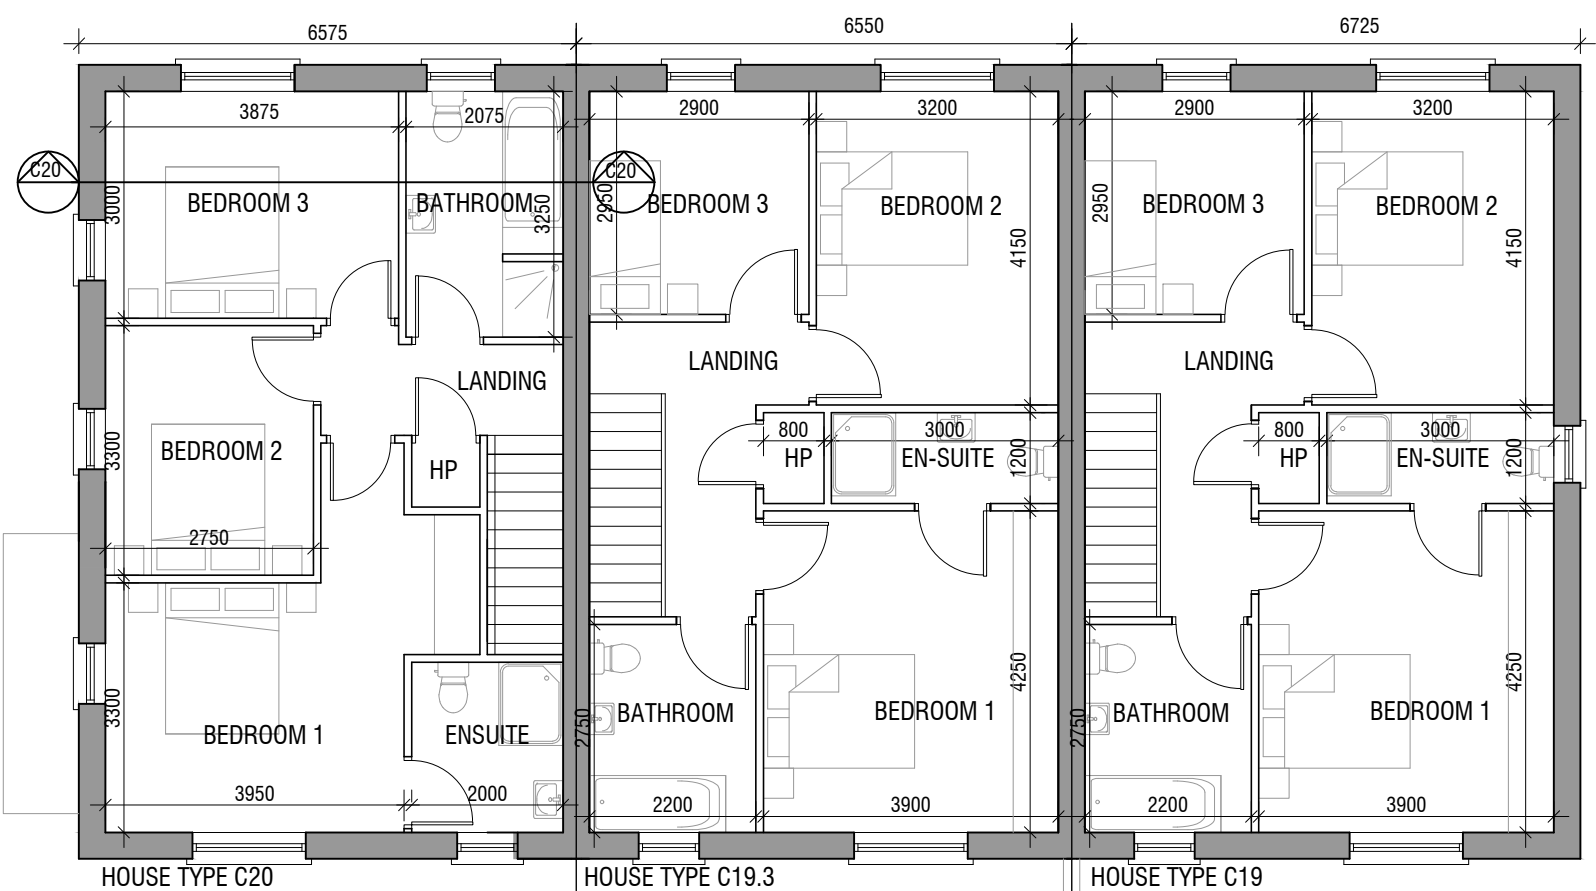

FIRST FLOOR PLAN C20, C19.3 & C19

SCALE 1:100

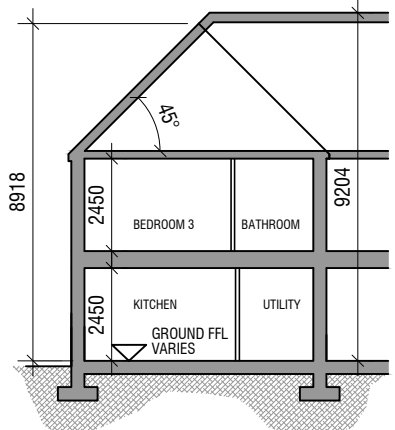

SECTION C20

SCALE 1:200

- PROPOSED MATERIALS
- ROOF: SELECTED BLUE / BLACK TILE & FLAT ROOF MEMBRANE
 - WALLS: BRICK & PAINTED RENDER
 - WINDOWS: GREY OR APPROVED COLOUR
 - DOORS: HARDWOOD / PVC TO SELECTED COLOUR

HOUSE TYPE C20/C19/C19.3

TERRACE - 3 BEDROOM HOUSE (CORNER)

	(HOUSE C20)	(HOUSE C19.3 & 19)
GROUND FLOOR	61.2 m ²	68.9 m ²
FIRST FLOOR	56.4 m ²	57.8 m ²
TOTAL	117.6 m² / 1266 ft²	116.7 m² / 1256 ft²

© THIS DRAWING IS COPYRIGHT
THIS DRAWING IS FOR PLANNING PURPOSES ONLY

