





HOUSE TYPE C20

HOUSE TYPE C19.3

HOUSE TYPE C19

FRONT ELEVATION C20, C19.3 & C19


SCALE 1:100

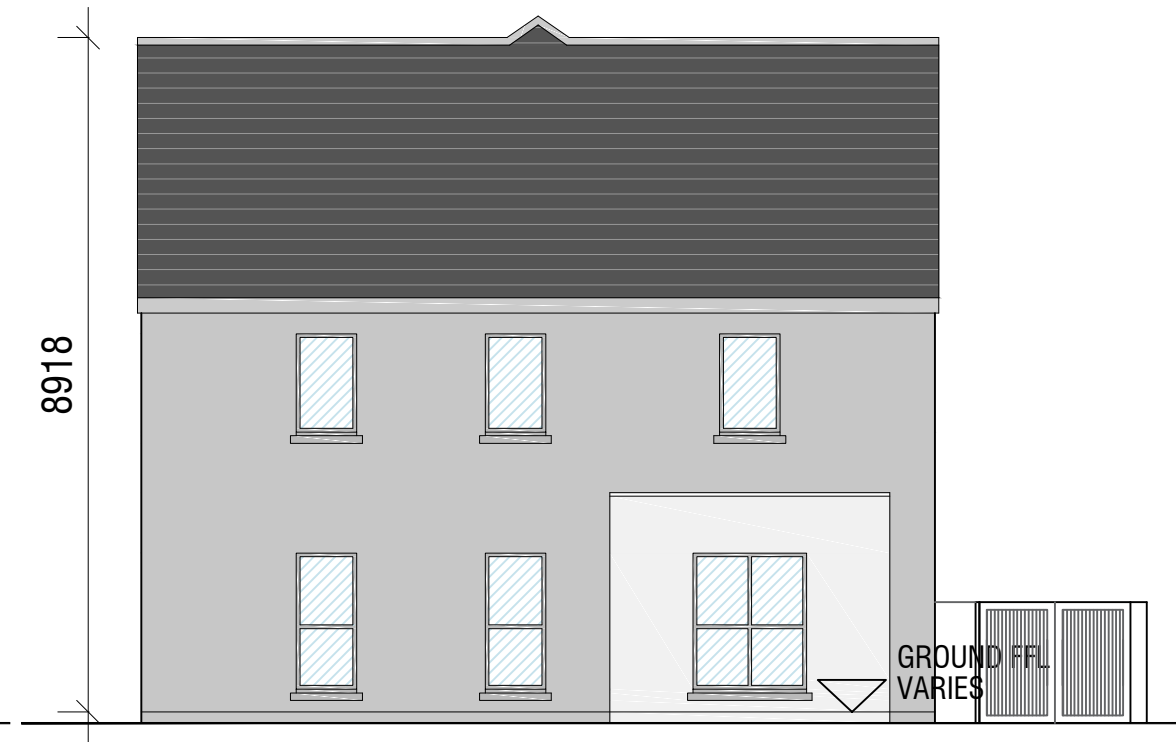 

8918

SIDE ELEVATION C20

SCALE 1:100

 


HOUSE TYPE C19

HOUSE TYPE C19.3

HOUSE TYPE C20

REAR ELEVATION C20, C19.3 & C19


SCALE 1:100

 

9204

SIDE ELEVATION C19

SCALE 1:200

 

GCA
GERALDINE COUGHLAN
ARCHITECTS

Ard-Na-Greine, Enniskeane, Co. Cork 086-8259794 info@gca.ie



PROJECT: RESIDENTIAL DEVELOPMENT, FERMOY

JOB NO: 19037

DRAWING: HOUSE TYPE C20, C19.3 & C19 - TERRACE - ELEVATIONS

KOD

CLIENT: CUMNOR

DRAWING NO:

SERIES: PLANNING

SCALE: 1:100, 1:200

A3

DATE: 20/12/2021

C20-2