


GROUND FLOOR PLAN C22, C22.1, C23


SCALE 1:100

NORTH POINT VARIES
REFER TO SITE LAYOUT
PLAN

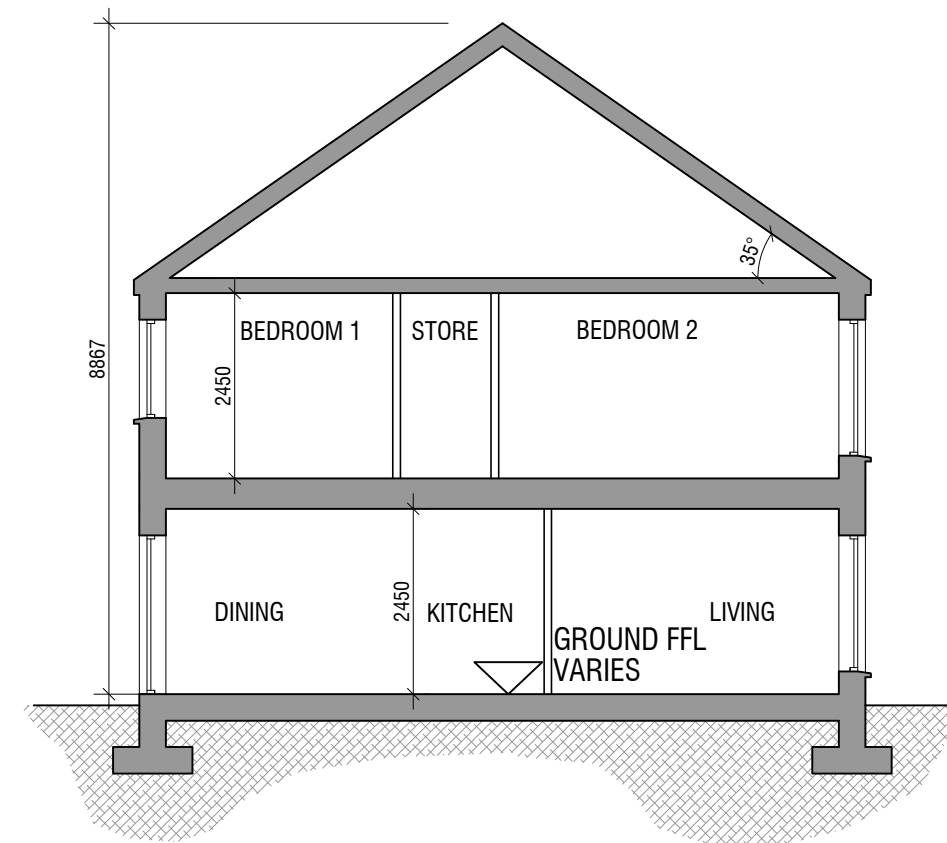

SECTION C22

SCALE 1:100

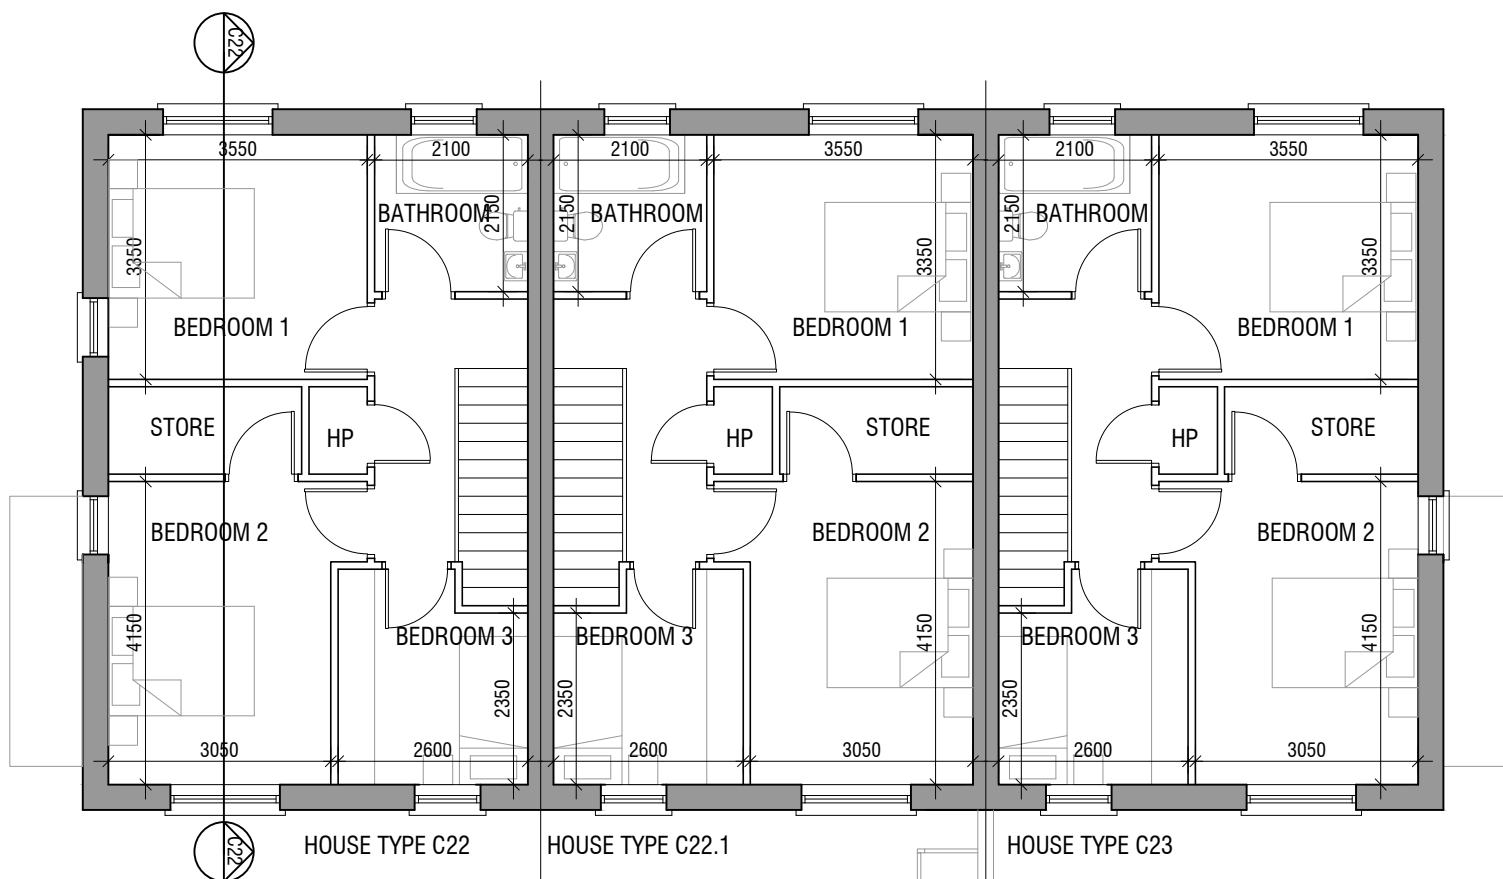

FIRST FLOOR PLAN C22, C22.1, C23

SCALE 1:100

**HOUSE TYPE
C22, C22.1, C23**

SEMI DETACHED - 3 BEDROOM HOUSE PART V

(HOUSE C22 & C23)

(HOUSE C22.1)

GROUND FLOOR 54.2 m²
FIRST FLOOR 48 m²

GROUND FLOOR 51.2 m²
FIRST FLOOR 48 m²

TOTAL 102.2 m² / 1100 ft²

TOTAL 99.2m² / 1068 ft²

PROPOSED MATERIALS

- ROOF: SELECTED BLUE / BLACK TILE OR SIMILAR APPROVED
- WALLS: BRICK AND PAINTED RENDER WHERE INDICATED
- WINDOWS: GREY OR APPROVED COLOUR
- DOORS: HARDWOOD / PVC TO SELECTED COLOUR