





FRONT ELEVATION - TYPE E1
SCALE 1:200




REAR ELEVATION - TYPE E1
SCALE 1:200

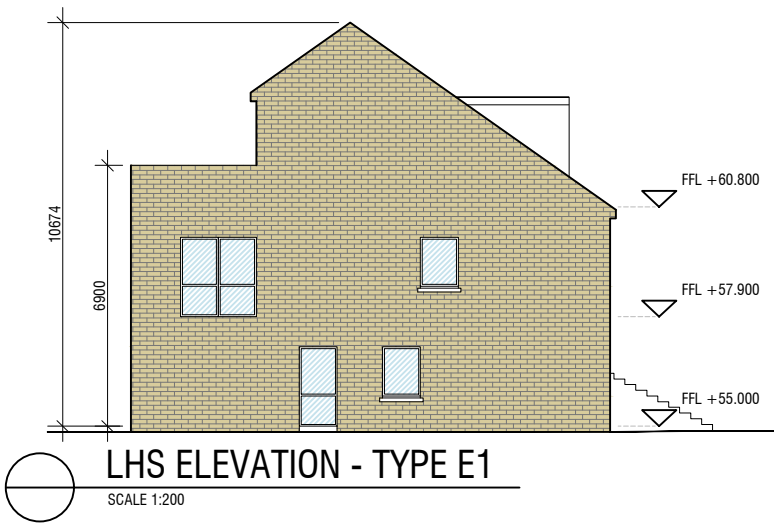

LHS ELEVATION - TYPE E1
SCALE 1:200

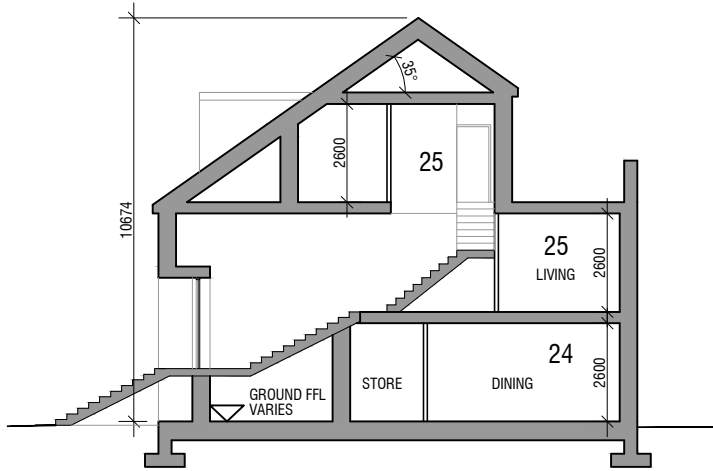

SECTION
SCALE 1:200

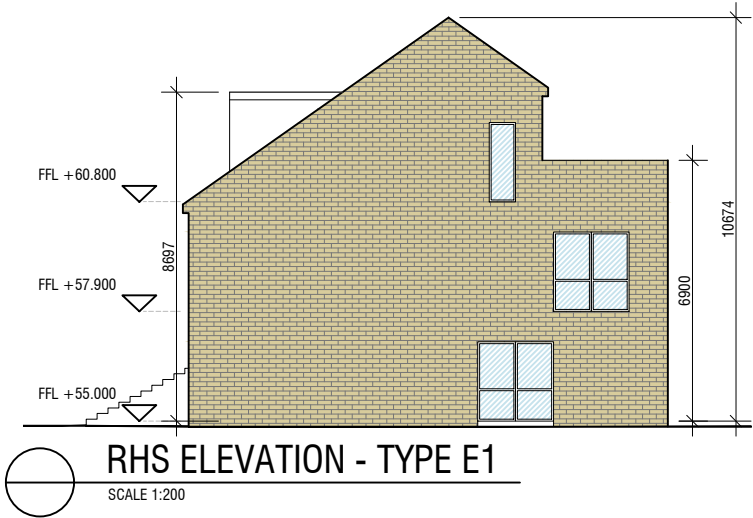

RHS ELEVATION - TYPE E1
SCALE 1:200

DUPLEX BUILDING TYPE E1

LEGEND				
APARTMENT TYPE E1	E1	8 no.	GF	1 BEDROOM = 58.5 m²
			1F + 2F	2 BEDROOM = 86.7 m²

BUILDING E1

TOTAL GROSS FLOOR AREA

580.8 m²

PROPOSED MATERIALS

- ROOF: SELECTED BLUE / BLACK TILE OR SIMILAR APPROVED
WALLS: BRICK/ PAINTED RENDER WHERE INDICATED
WINDOWS: GREY OR APPROVED COLOUR
DOORS: HARDWOOD / PVC TO SELECTED COLOUR

GCA
GERALDINE COUGHLAN
ARCHITECTS

Ard-Na-Greine, Enniskeane, Co. Cork 086-8259794 info@gca.ie



PROJECT: RESIDENTIAL DEVELOPMENT, FERMOY

JOB NO: 19037

DRAWING: DUPLEX TYPE E1 -
ELEVATIONS + SECTION

KOD

CLIENT: CUMNOR

DRAWING NO:

SERIES: PLANNING

SCALE: 1:200

A3

DATE: 17/02/2022

E1-2