




South Elevation
Esc 1:200



West Elevation
Esc 1:200



East Elevation
Esc 1:200

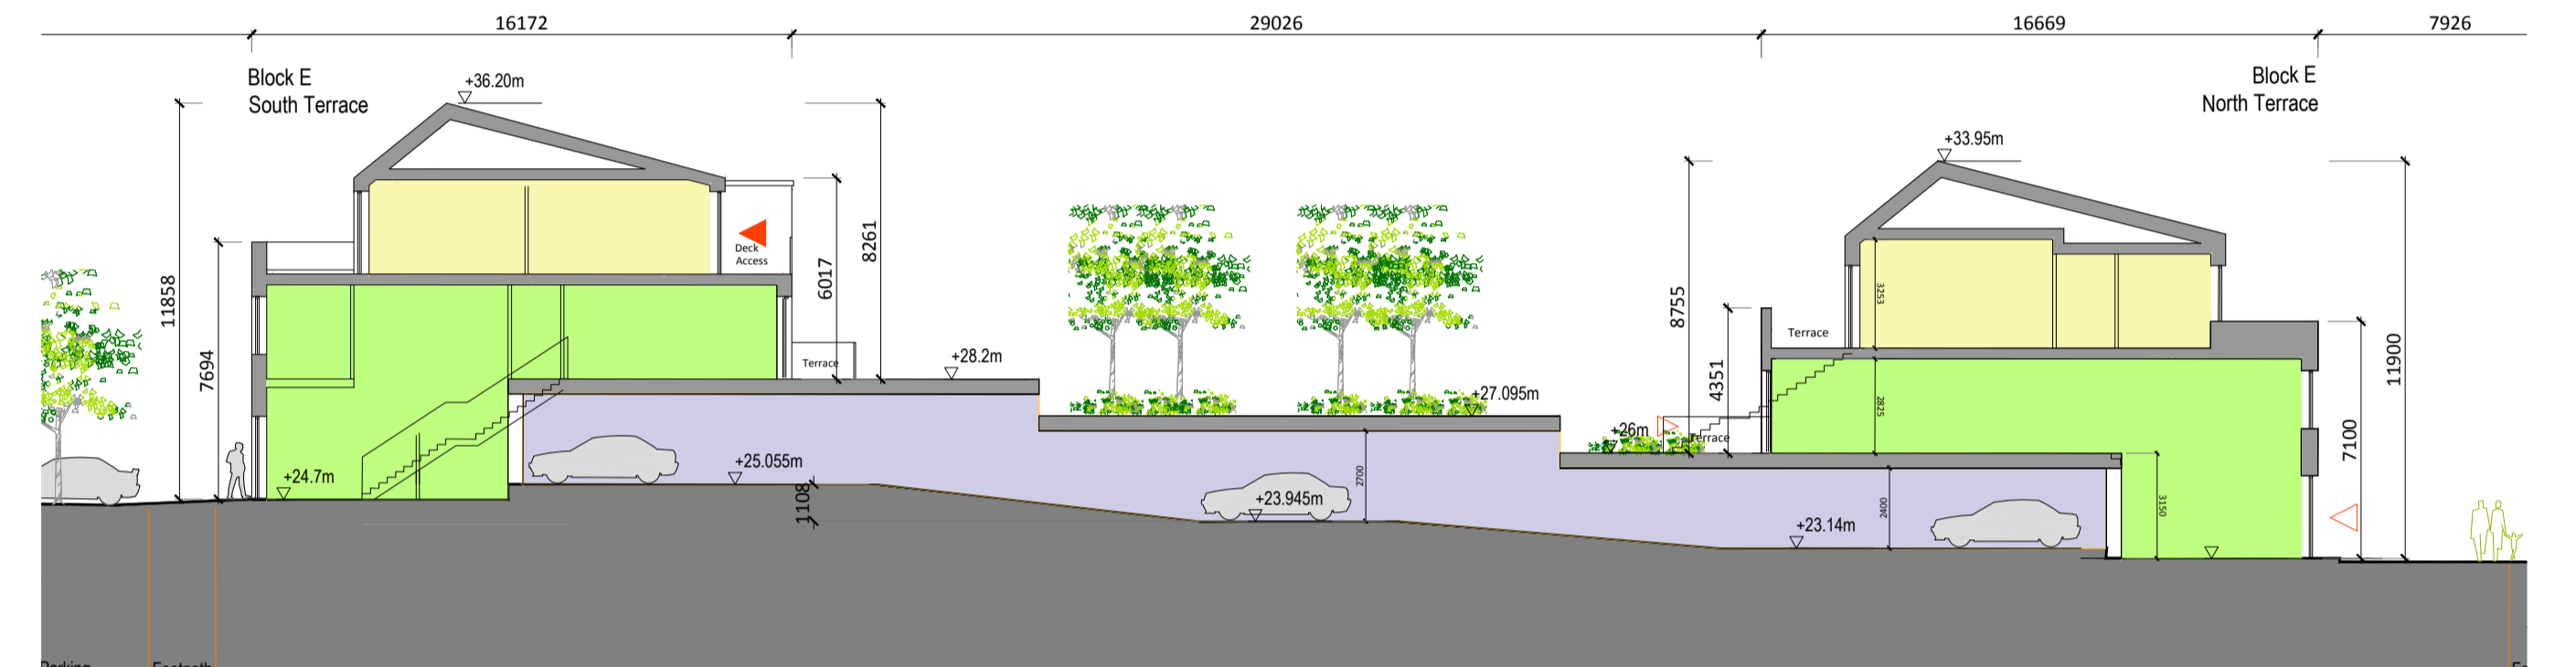

Section
Esc 1:200



North West Elevation
Esc 1:200

BLOCK_E_ELEVATIONS_& SECTION

MATERIALS LEGEND

1. Select Brick Finish
2. Select Render Finish
3. Aluminum / PV framed window system
4. Selected Glazed Balustrade w/ Metal Cladding
5. Metal cladding to match balcony
6. Selected Tile Finish
7. Metal Railing



Revision Description	Date	Rev. No.	Issued by

o'mahony pike

Project No.: 19020A
 Project Lead: DMD
 Drawn By: KÓC
 Model No.: 19020A-OMP-BE-ZZ-DR-A-2000
 Purpose: Planning

Scale A1: 1:200
 Date Printed: 04-04-2022
 Current Rev.: P.02

Project: Residential Development at Hacketstown
 Location: Hacketstown, Skerries, Co. Dublin
 Client: Land Development Agency

Drawing Title: Block E Elevations & Section
 Drawing No.: 19020A-OMP-00-00-DR-A-2000

architectur|urban design
 email: info@omahonypike.com
 tel: +353 1 202 7400
 fax: +353 1 283 0822
 www.omahonypike.com

Dublin
 The Chapel
 Mount St. Anne's
 Milltown, Dublin 6
 D06 XN52 Ireland

Cork
 One South Mall
 Cork City
 Co. Cork
 T12 CCN3 Ireland

Figured dimensions only to be used. This drawing is copyright of O'Mahony Pike Architects Ltd. All information is shared as per approved use in accordance with BS1192(2007) + A2(2016), Table 5; Standard Codes for Suitability of Models and Documents. If 'Information Approval Check' is empty, this information has been shared at SO - WIP.

Reliability - Checked By: Date