




COMMUNAL BIKE STORE Between Blocks B1/B2 (32 SPACES)

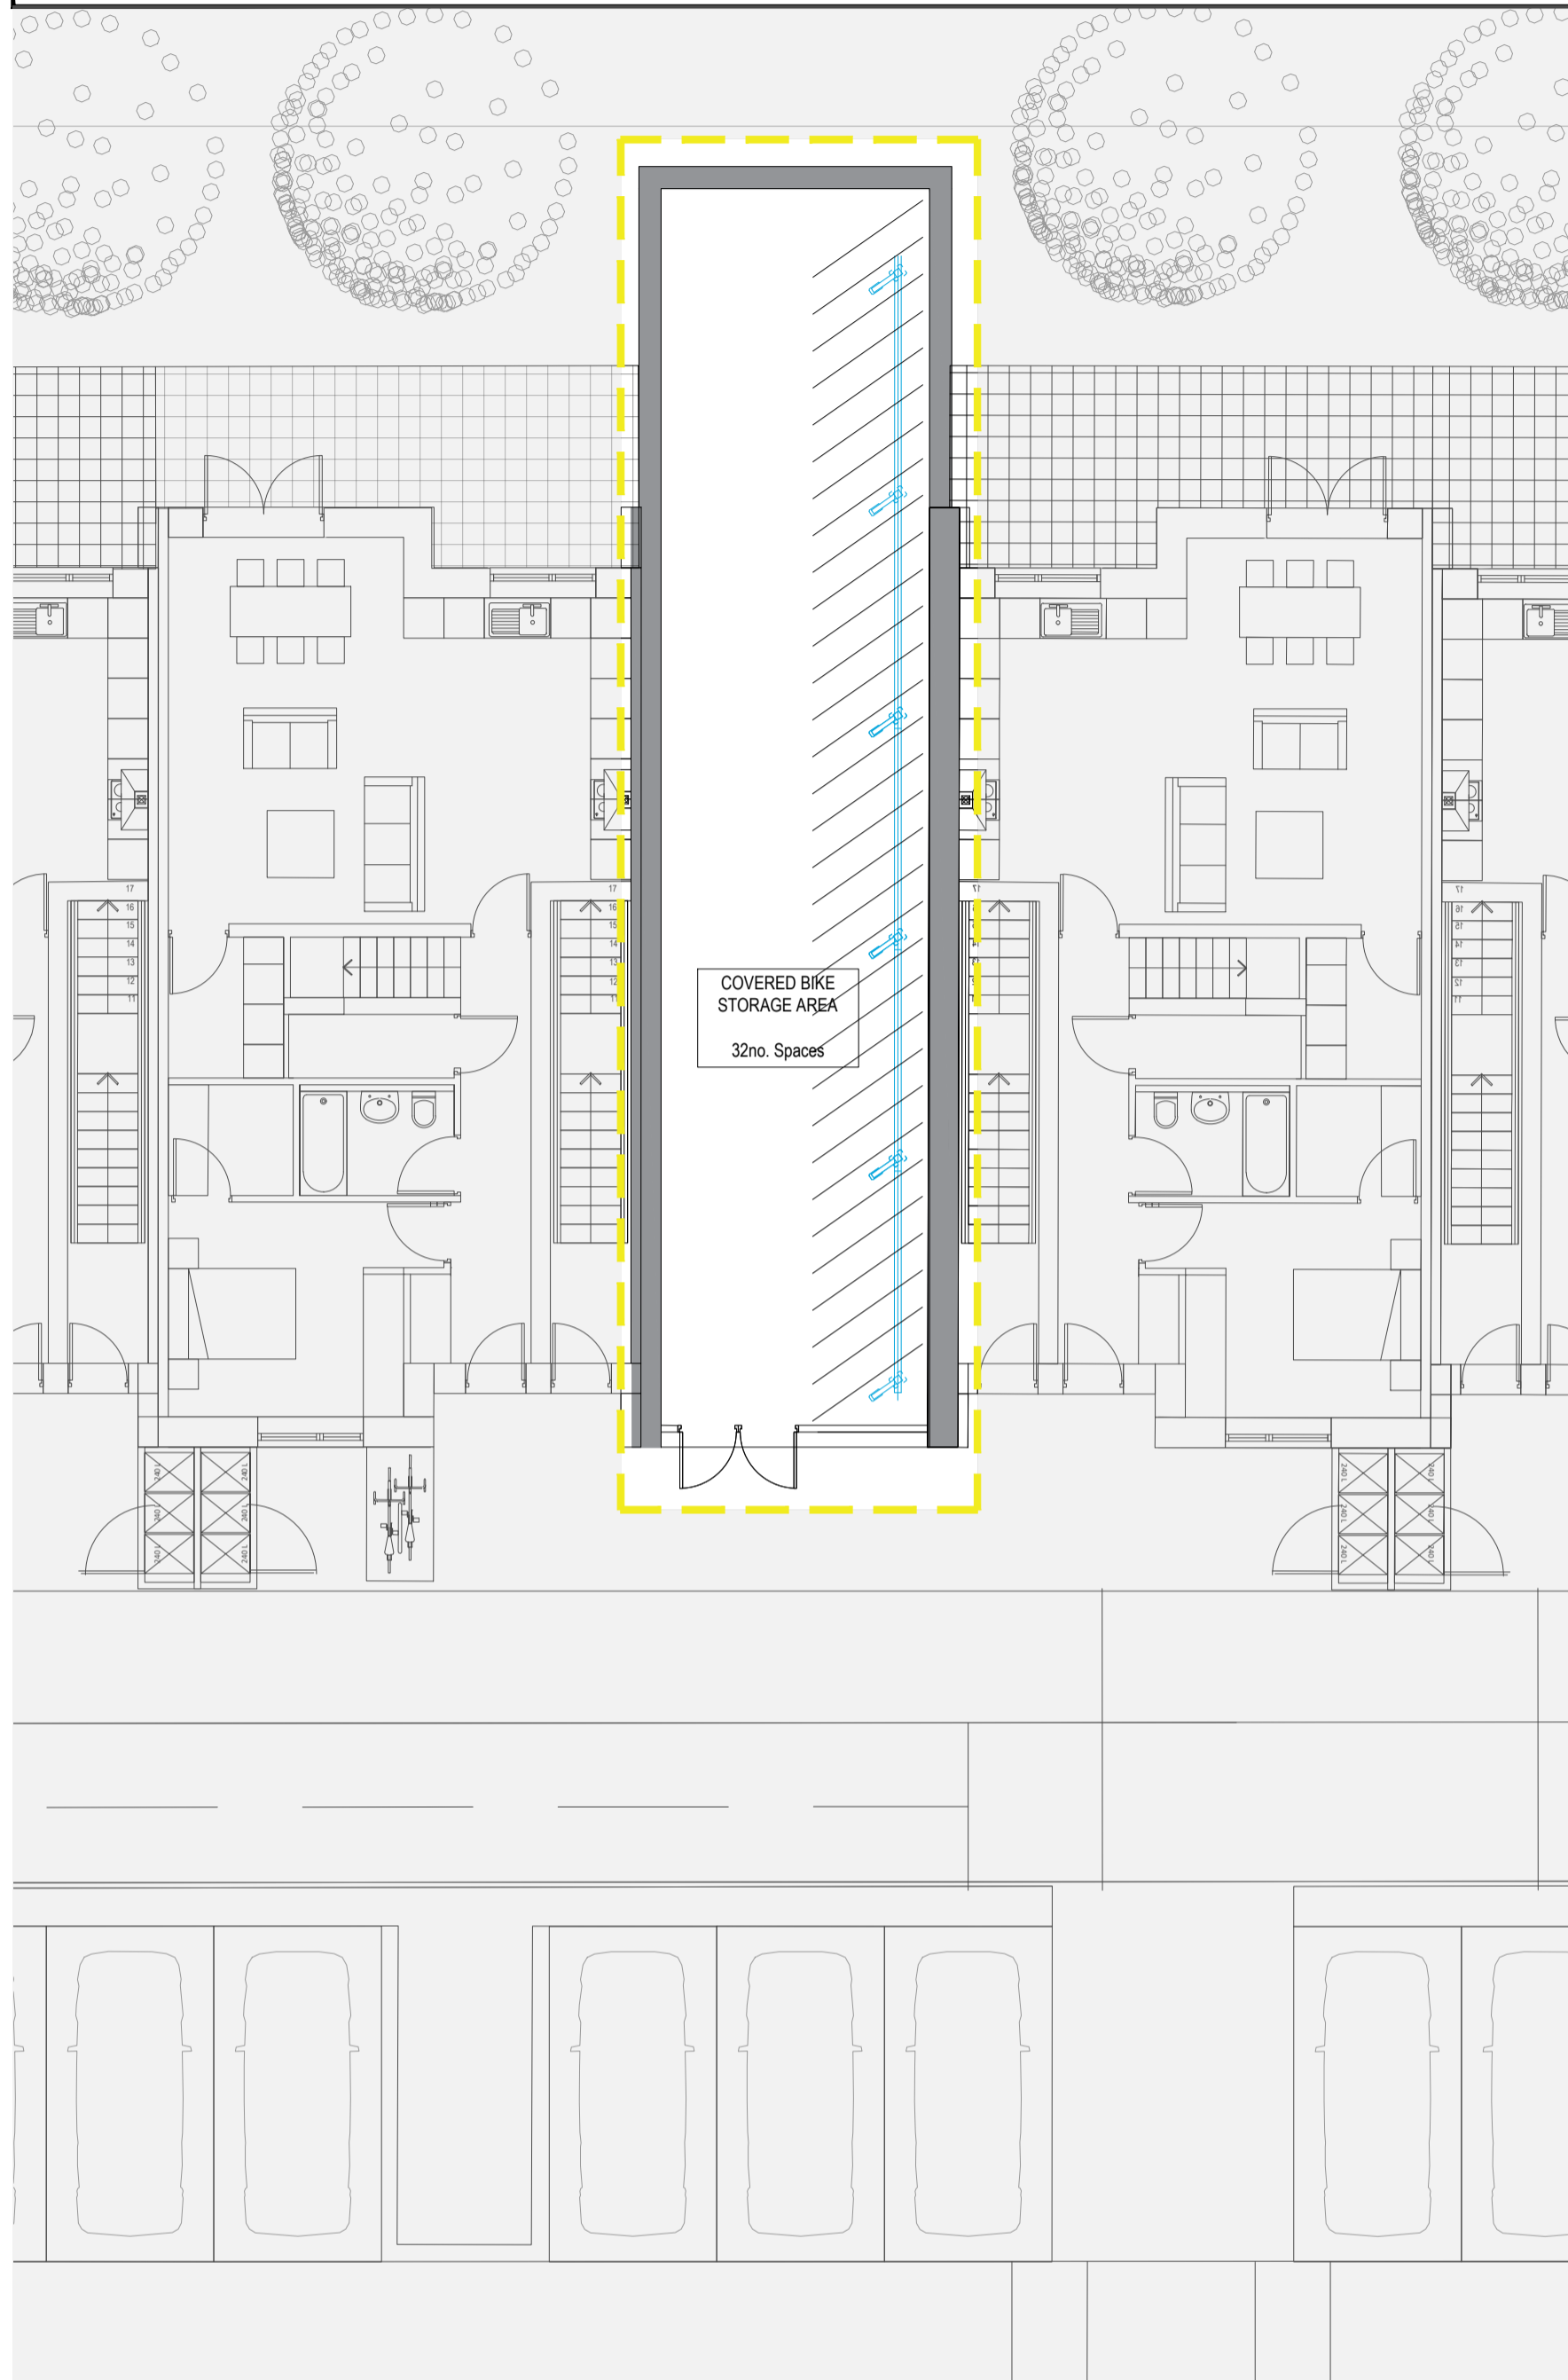

COMMUNAL BIKE STORE BLOCKS B1/B2 PLAN

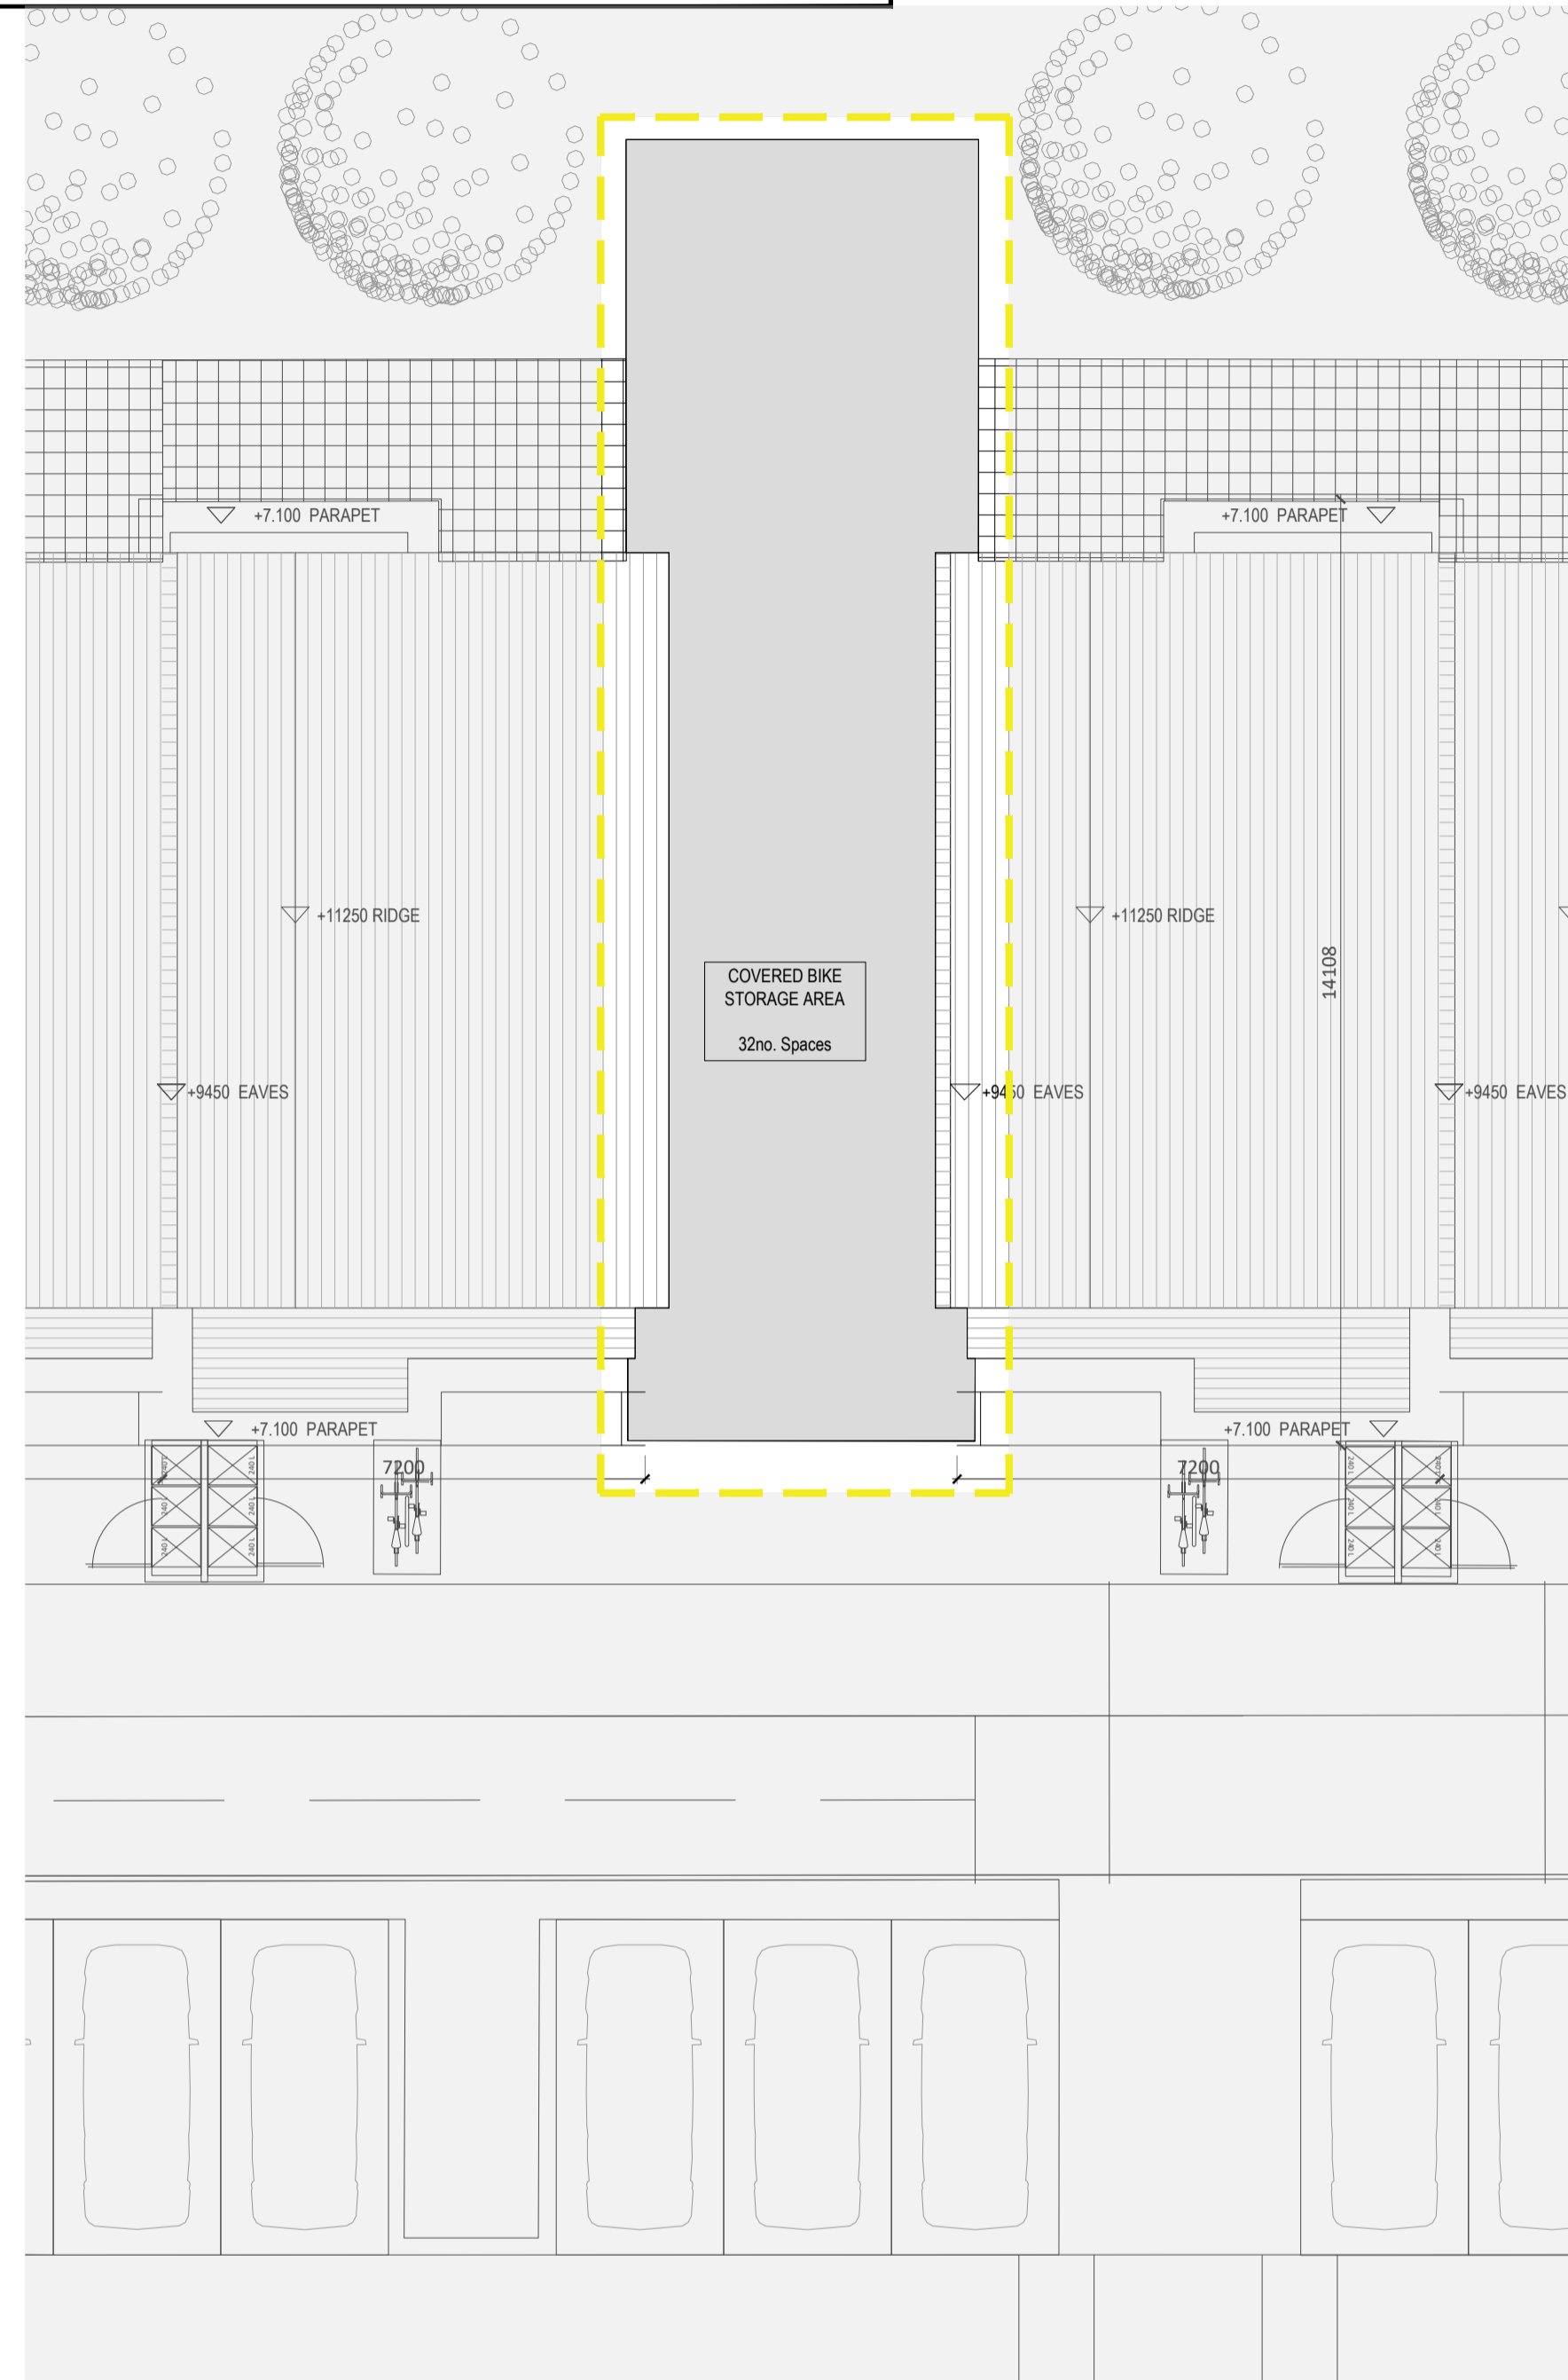

COMMUNAL BIKE STORE BLOCKS B1/B2 ROOF PLAN

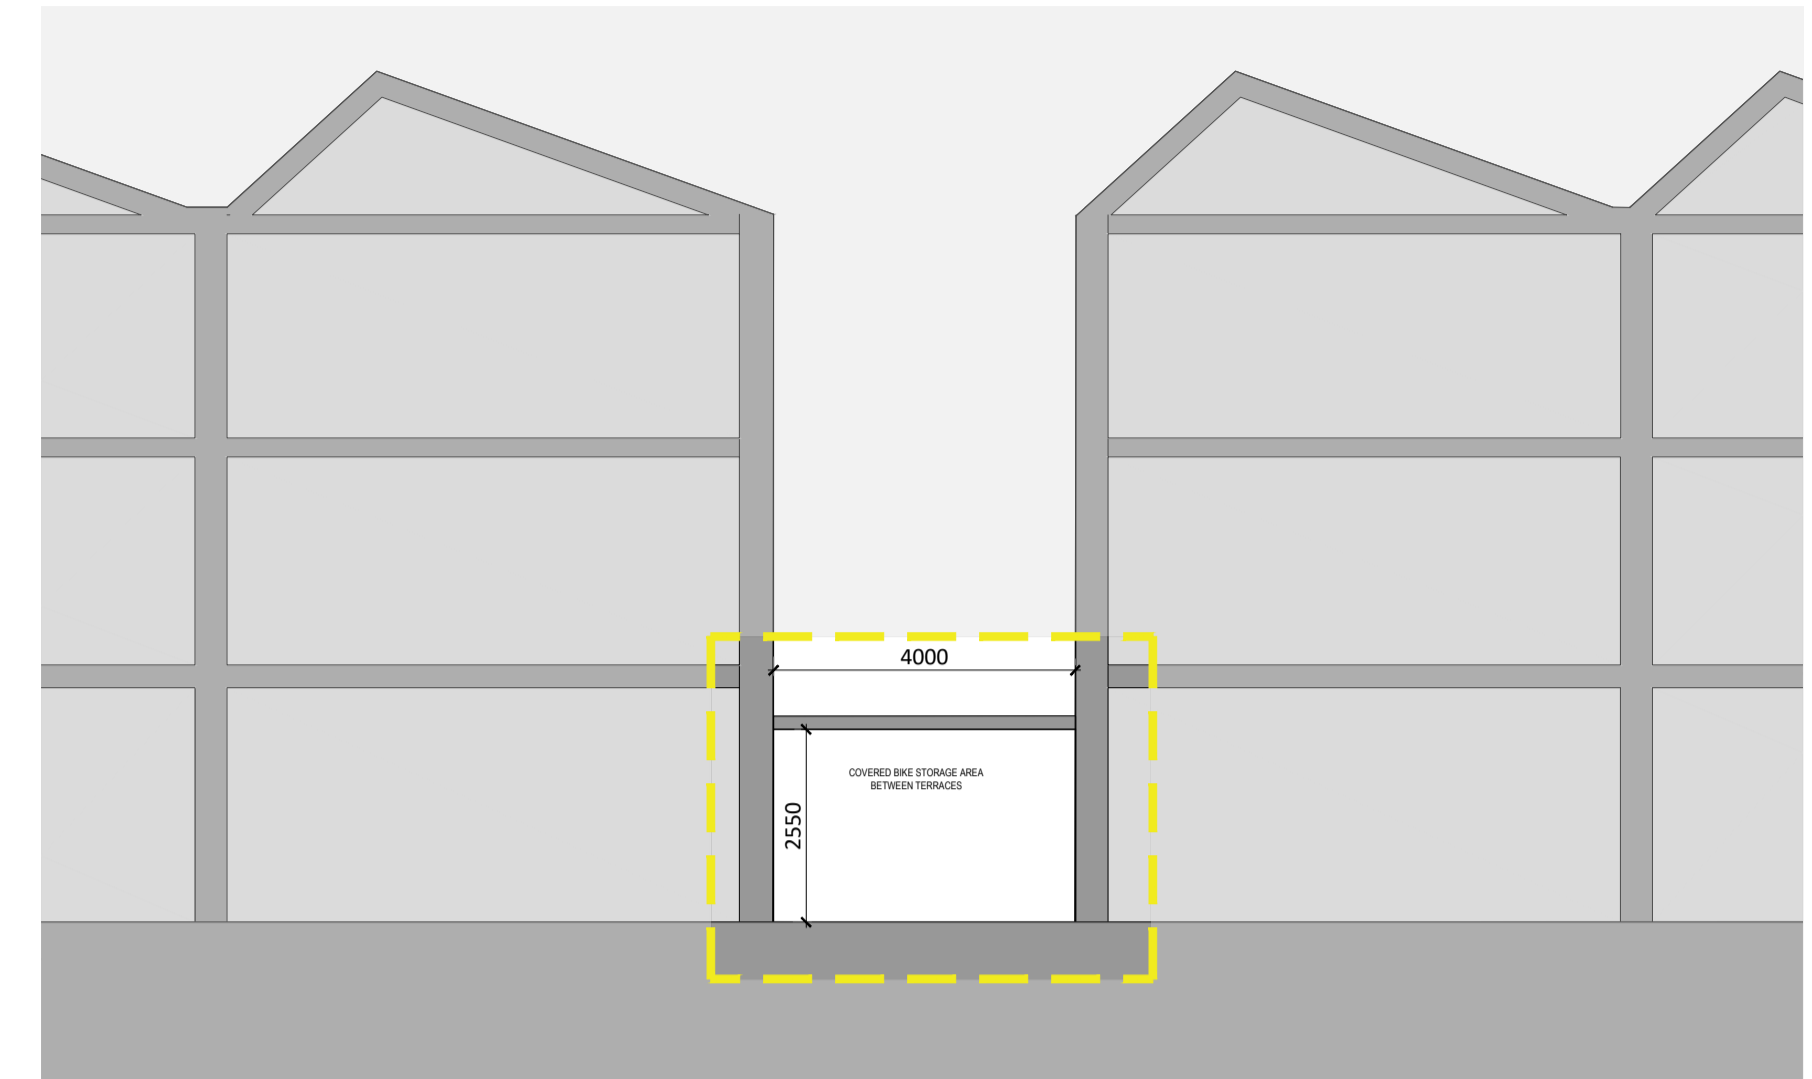

COMMUNAL BIKE STORE BLOCKS B1/B2 SECTION




COMMUNAL BIKE STORE BLOCKS B1/B2 ELEVATION

Bike Store Block B1\_B2

COMMUNAL BIKE STORE BLOCKS B1/B2

**NOTE**  
In Addition to the standalone structures proposed further cycle parking is provided within the podium parking structure at Block E

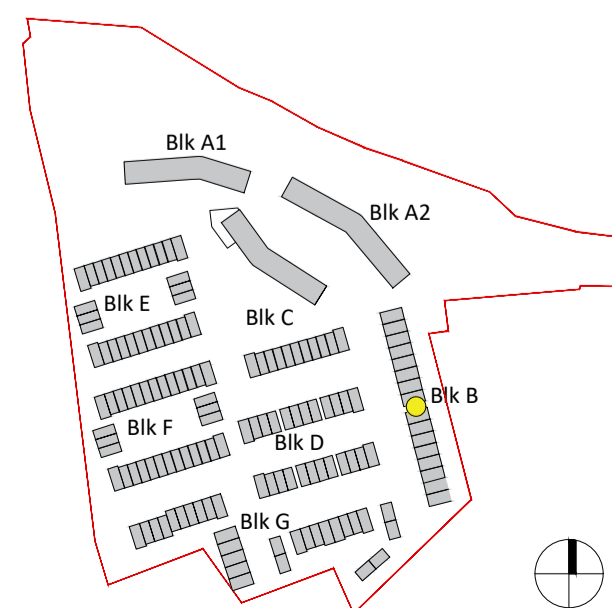

Revision Description	Date	Rev. No.	Issued by

Figured dimensions only to be used. This drawing is copyright of O'Mahony Pike Architects Ltd. All information is shared as per approved use in accordance with BS1192(2007) + A2(2016), Table 5; Standard Codes for Suitability of Models and Documents. If 'Information Approval Check' is empty, this information has been shared at S0 - WIP.

**omahony pike**

architecture|urban design **Dublin** **Cork**  
 email: info@omahonypike.com The Chapel 26 South Mall  
 tel: +353 1 202 7400 Mount St. Anne's Cork City  
 fax: +353 1 283 0822 Milltown, Dublin 6 Co. Cork  
 www.omahonypike.com D06 XNS2 Ireland T12 R2RV Ireland

**Project:** Residential Development at Hacketstown  
**Location:** Skerries, Co. Dublin  
**Client:** Land Development Agency

**Project No.:** 1832 **Scale @ A1:** 1:100  
**Project Lead:** DMD **Date Printed:** 06-04-2022  
**Drawn By:** KÓC **Current Rev.:** P.02  
**Model No.:** 19020A-OMP-00-00-DR-A-5000  
**Purpose:** Planning

**Drawing Title:** Bike Store Block B1\_B2  
**Drawing No.:** 19020A-OMP-00-00-DR-A-5001

Suitability - Checked By - Date