




North Street Elevation  
1:200




West Elevation  
1:200

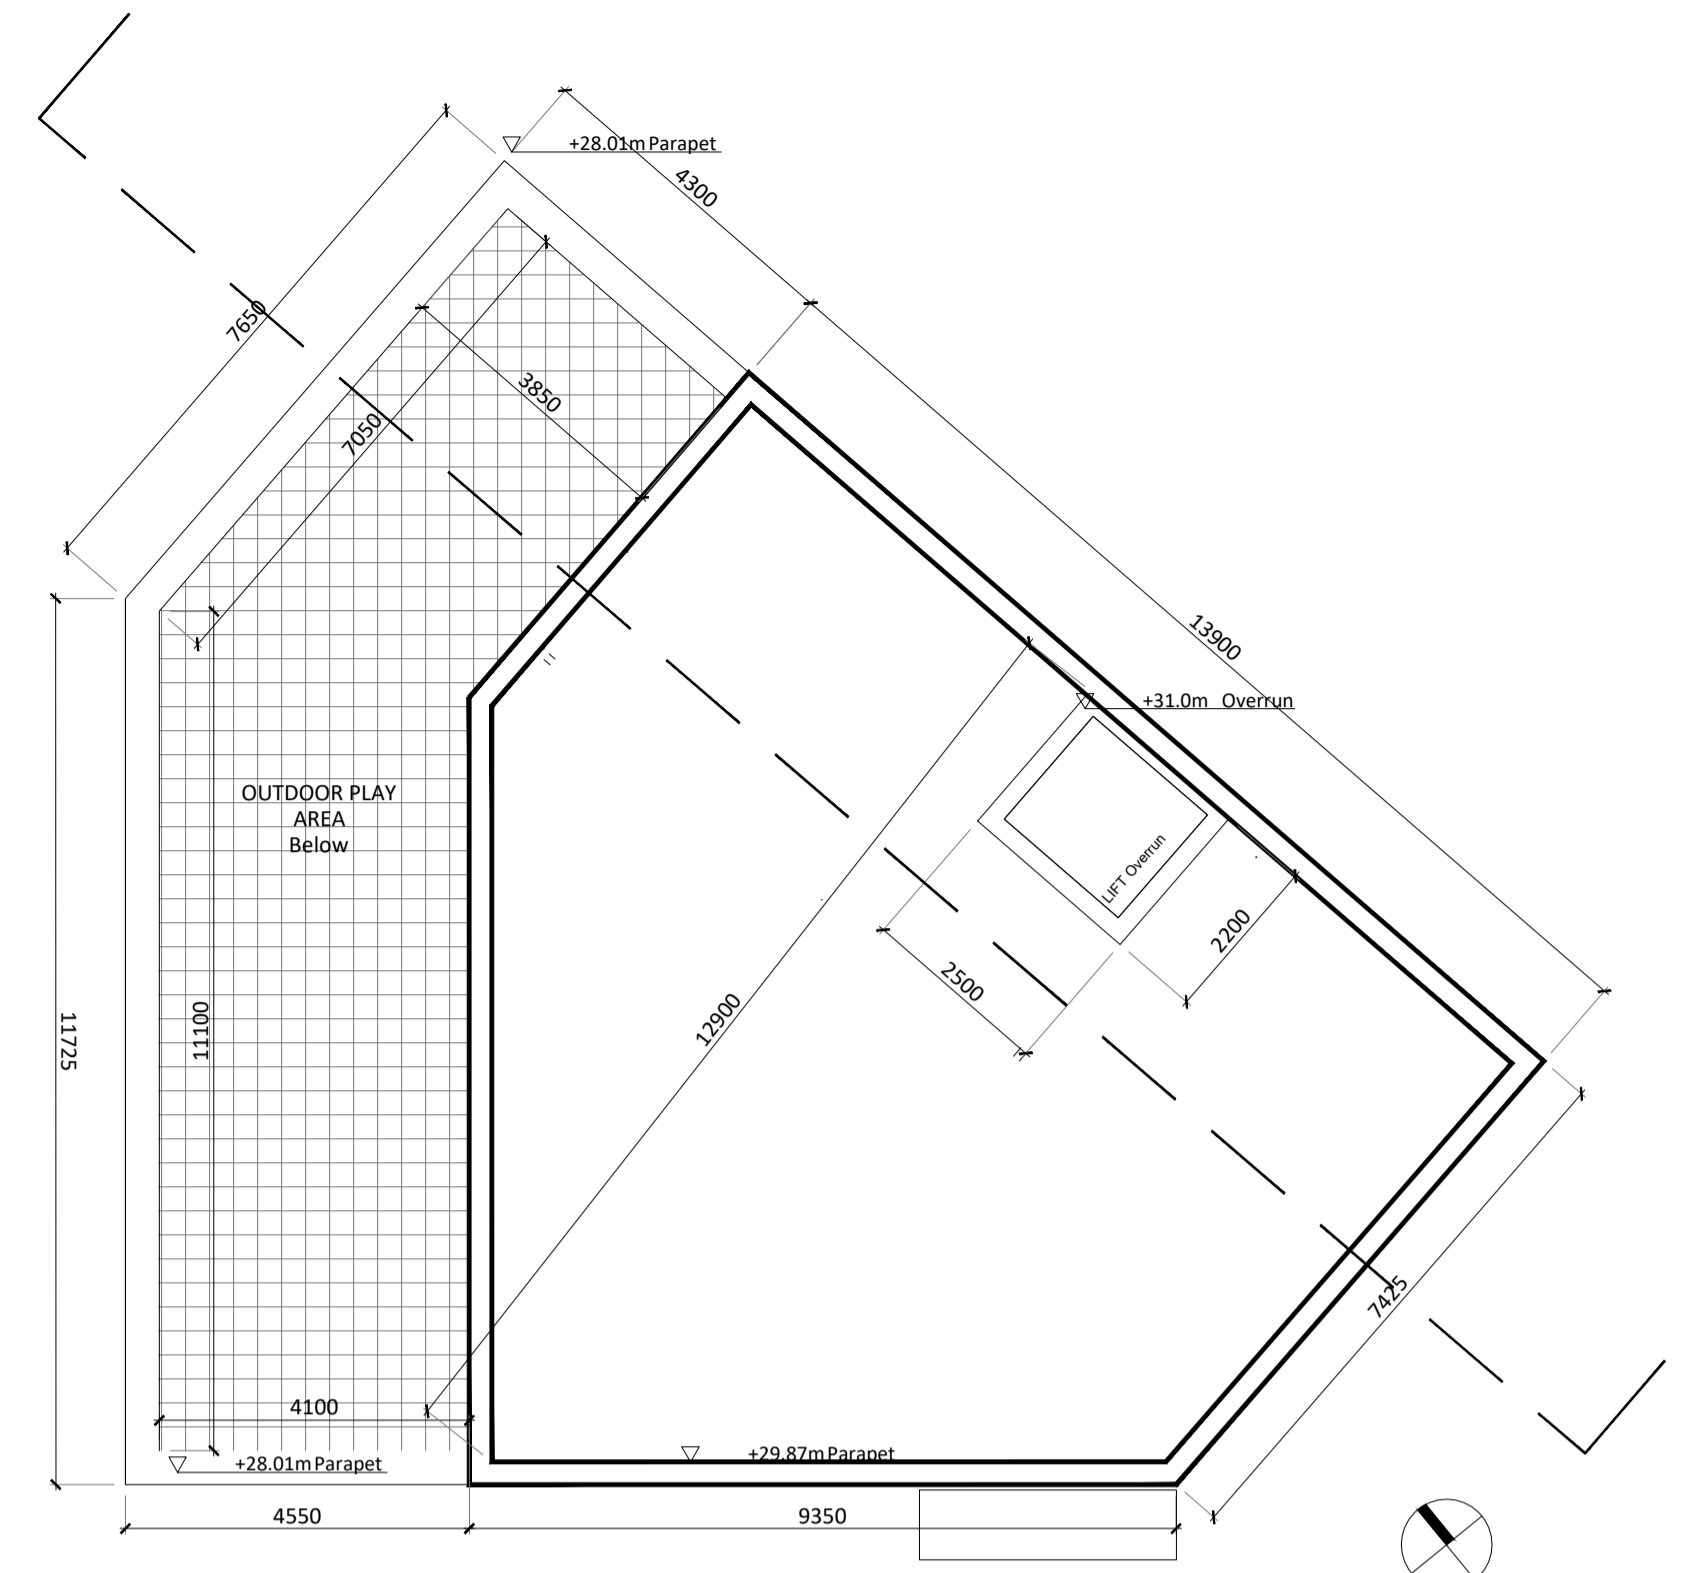

Roof Level  
1:100



South West Elevation  
from Public Park  
1:200

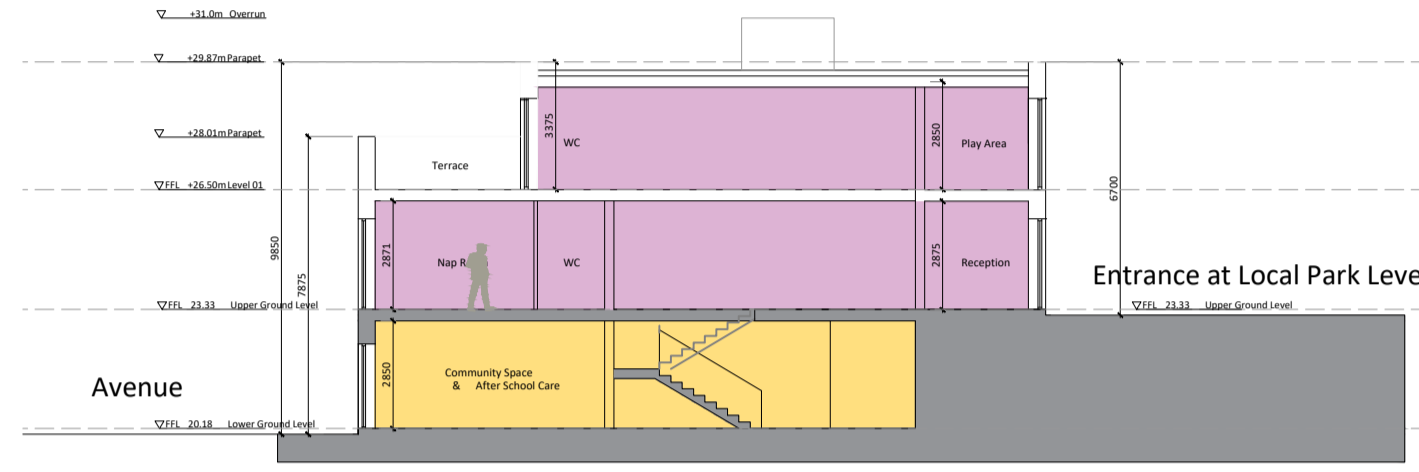


Section AA  
1:200



Lower Ground Level  
1:100



Upper Ground Level  
1:100

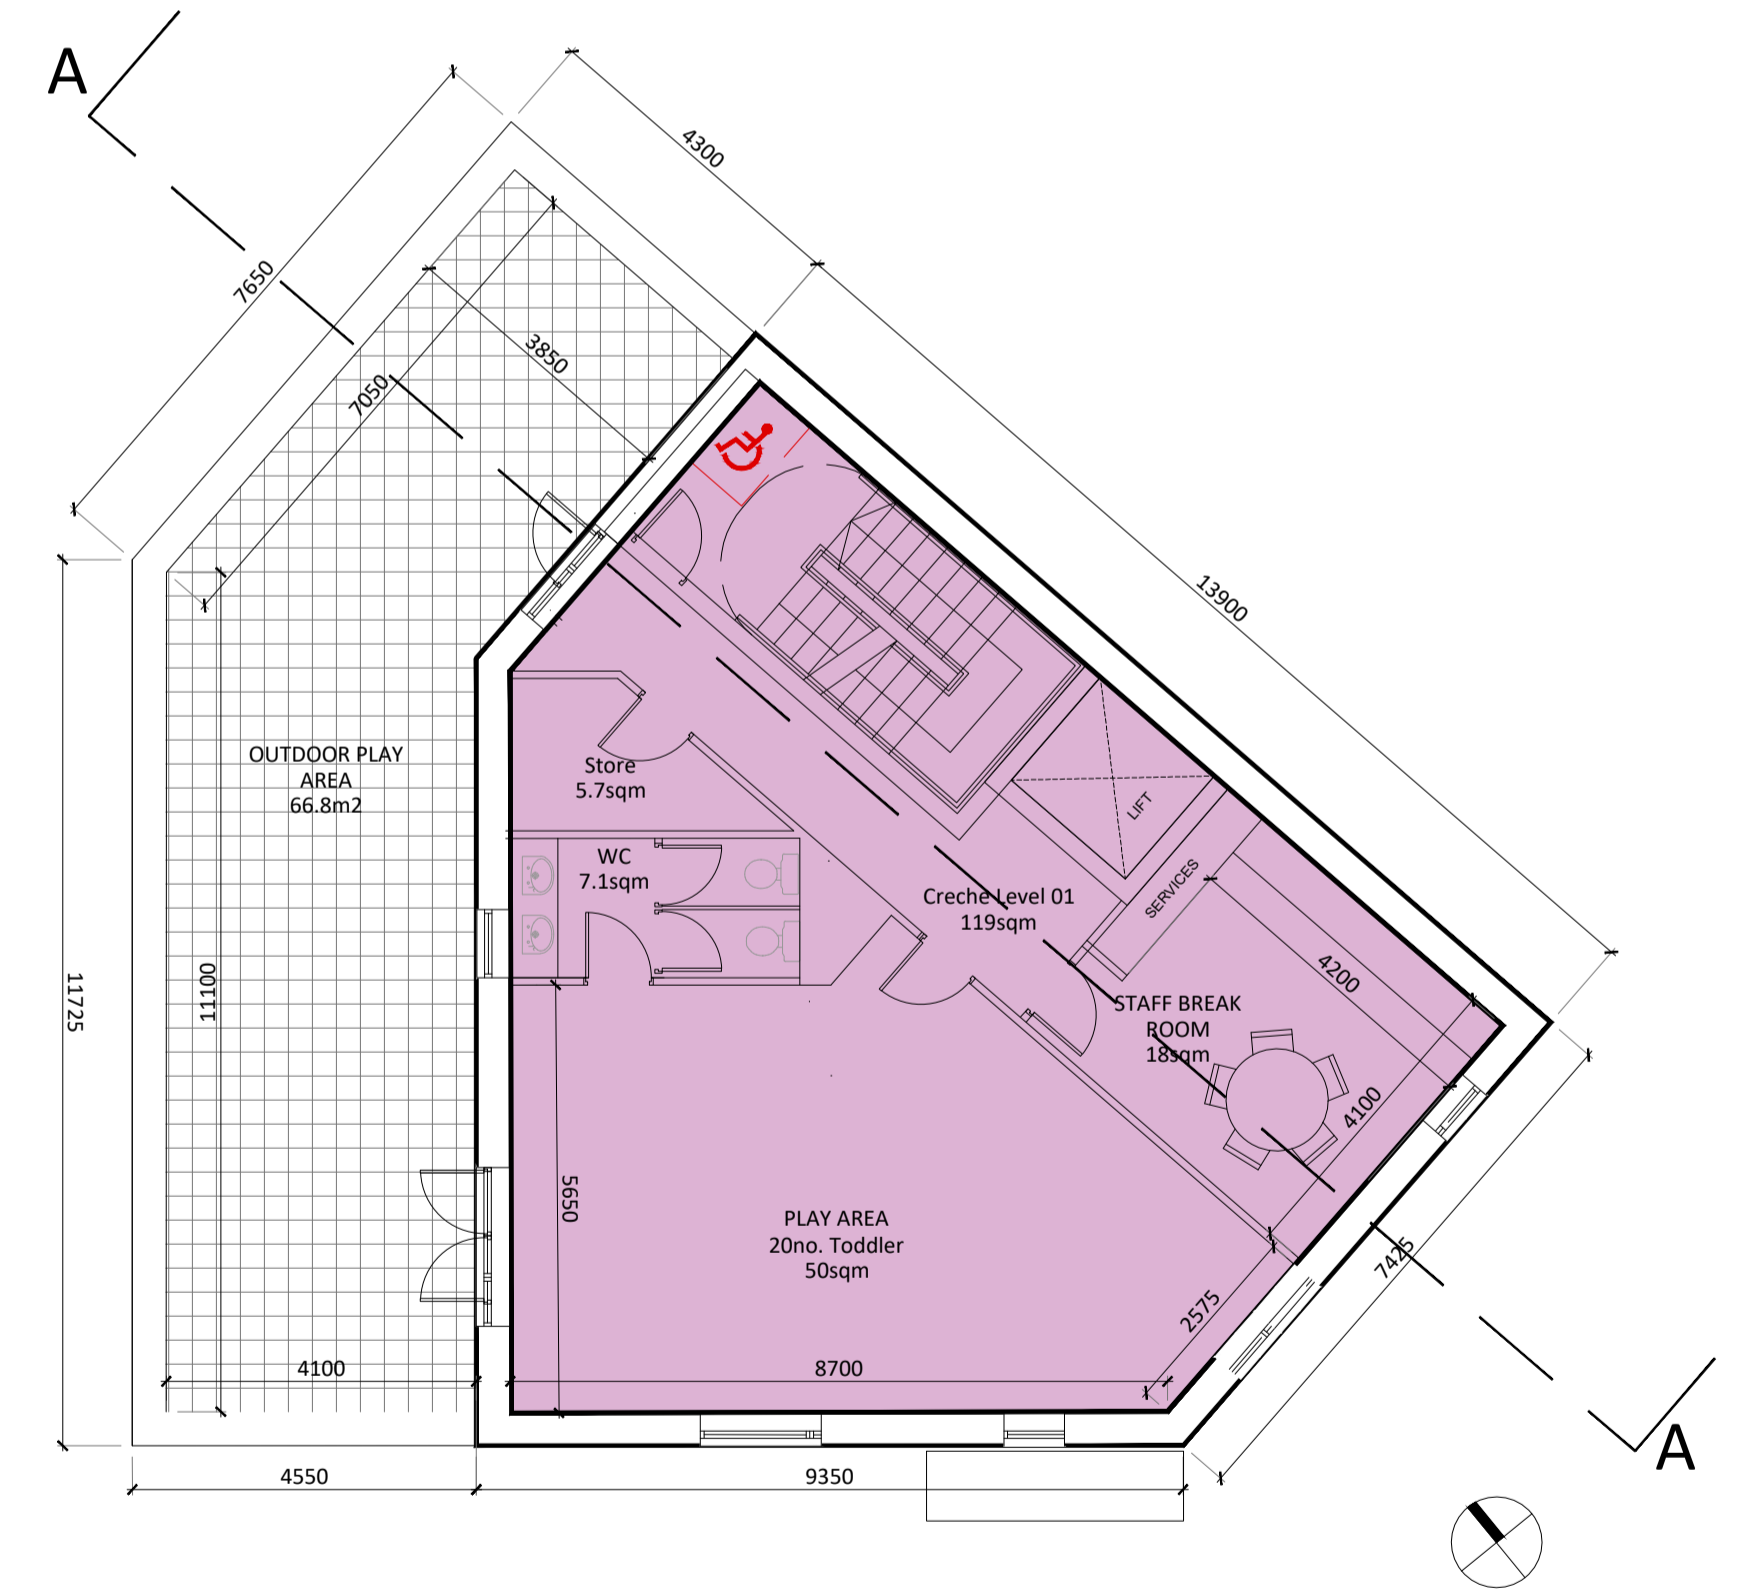

Level 01  
1:100

Creche Plans | Elevations

Proposed Creche Statistics:	
Lower Ground Level	- 108 sqm
Upper Ground Level	- 190 sqm
Level 01	- 119 sqm
<b>Total</b>	<b>- 417 sqm</b>
Car Parking	- 5 No. Spaces
Cycle Parking	- 12 No. Spaces



Key Plan

Revision Description	Date	Rev. No.	Issued by
PRE-PLANNING	09-10-2020	P.01	KÓC
DRAFT	19-02-2021	P.02	KÓC
DRAFT	22-02-2021	P.03	KÓC
DRAFT	23-02-2021	P.04	KÓC
DRAFT	14-06-2021	P.05	KÓC
DRAFT	22-03-2022	P.06	KÓC
Issued for SHD	06-04-2022	P.07	KÓC

**mahony pike**  
 architecture | urban design  
 email: info@mahonypike.com  
 tel: +353 1 202 7400  
 fax: +353 1 283 0822  
 www.mahonypike.com

**Dublin**  
 The Chapel  
 Mount St. Anne's  
 Milltown, Dublin 6  
 D06 XNS2 Ireland

**Cork**  
 26 South Mall  
 Cork City  
 Co. Cork  
 T12 R2RV Ireland

**Project No.:** 1520  
**Project Lead:** DMD  
**Drawn By:** KÓC  
**Model No.:** 19020A-OMP-CR-XX-M2-A-XX-1000 (1)  
**Purpose:** SHD

**Scale @ A1:** 1:100 / 1:200  
**Date Printed:** 06-04-2022  
**Current Rev.:** P.06

**Project:** Residential Development at Hacketstown  
**Location:** Hacketstown, Skerries, Co. Dublin  
**Client:** Land Development Agency

**Drawing Title:** Creche Plans | Elevations  
**Drawing No.:** 19020A-OMP-00-CR-DR-A-XX-1000

Figured dimensions only to be used. This drawing is copyright of O'Mahony Pike Architects Ltd. All information is shared as per approved use in accordance with BS1192(2007) + A2(2016), Table 5; Standard Codes for Suitability of Models and Documents. If 'Information Approval Check' is empty, this information has been shared at S0 - WIP.