




Roof Level
1:200

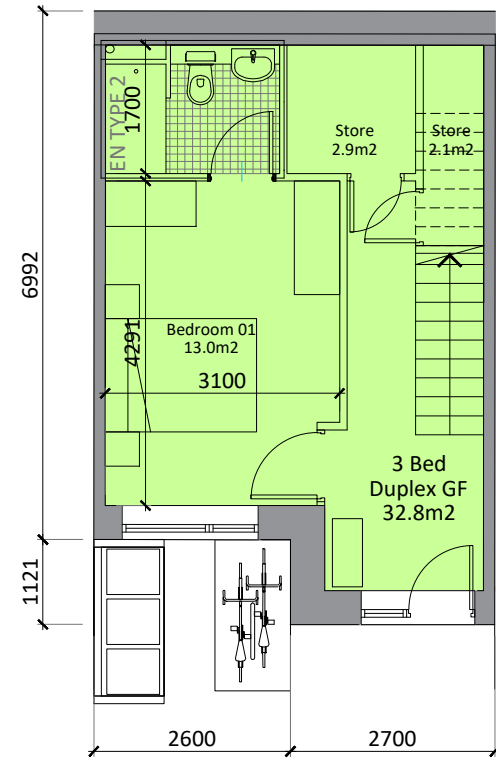


Ground Level
1:100

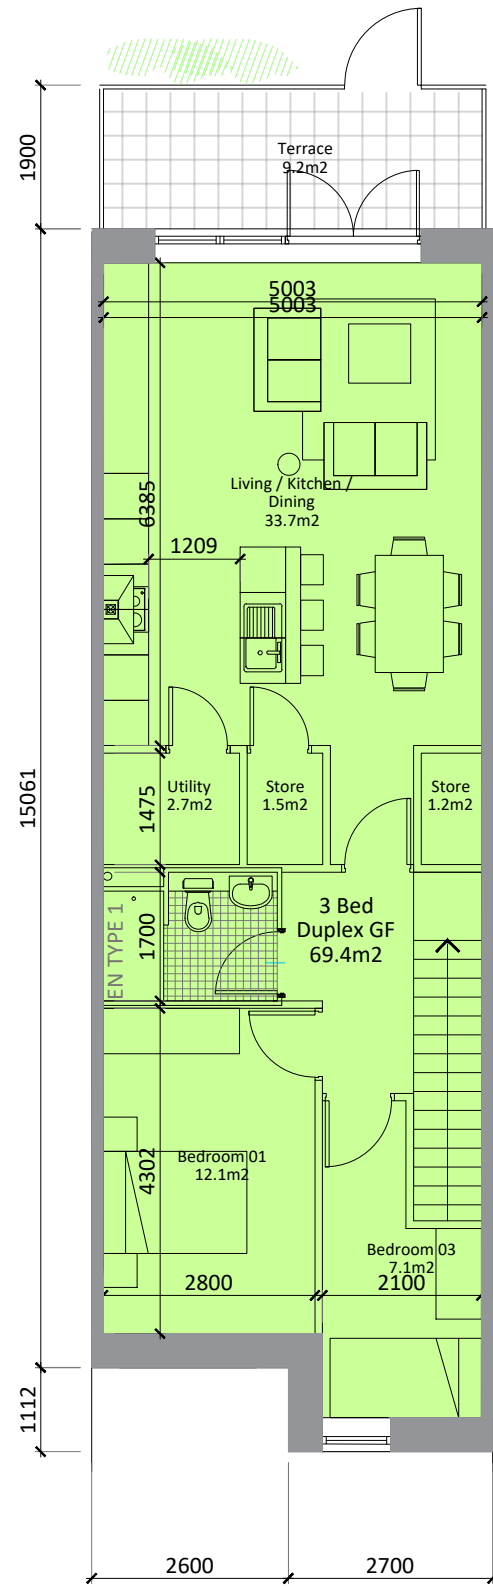


Level 01
1:100

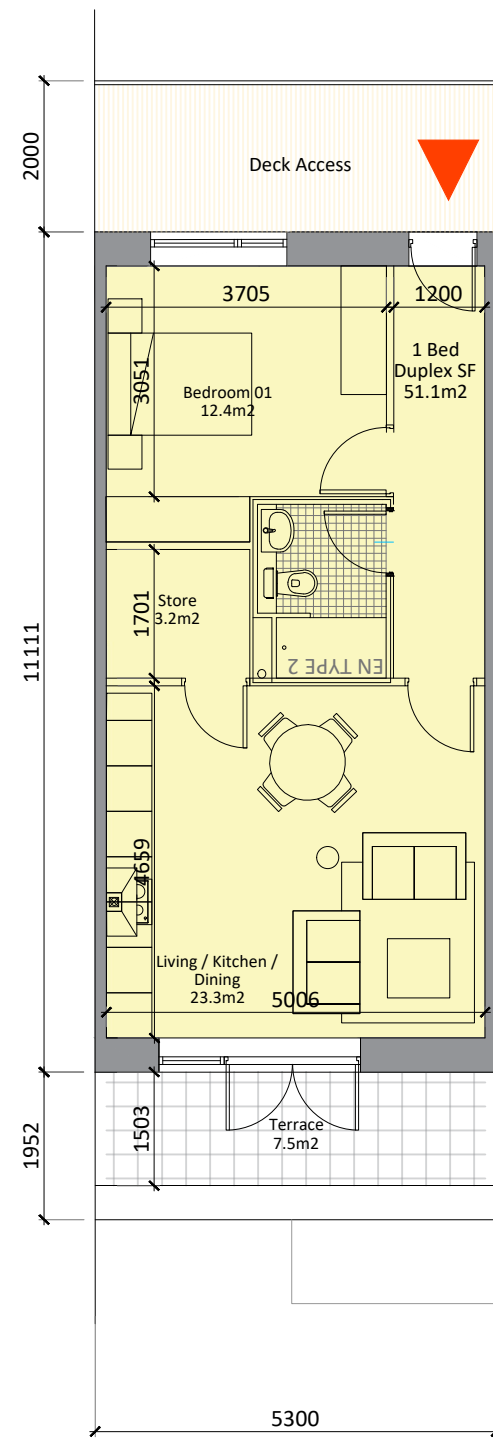


Level 02
1:100

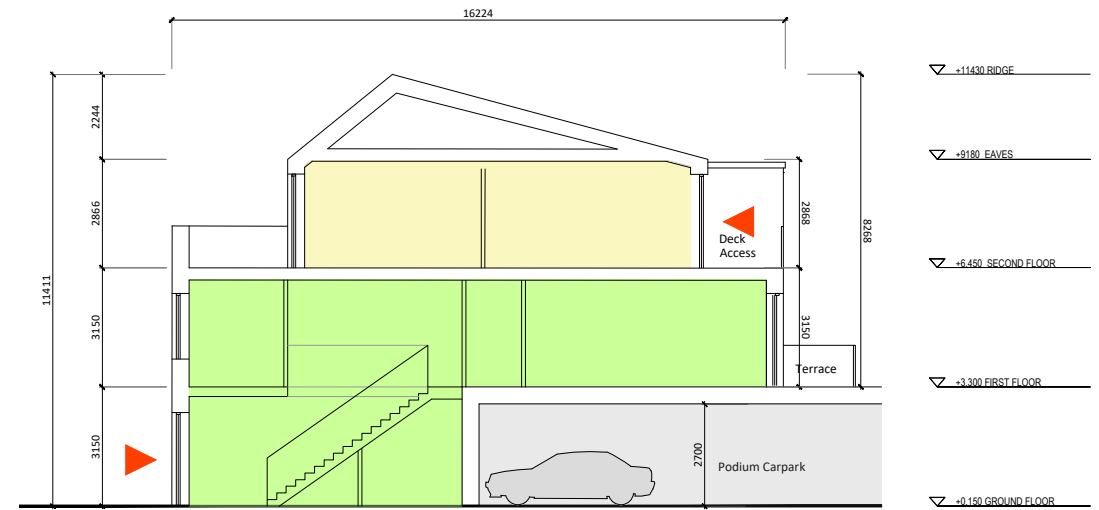

Section 1:200

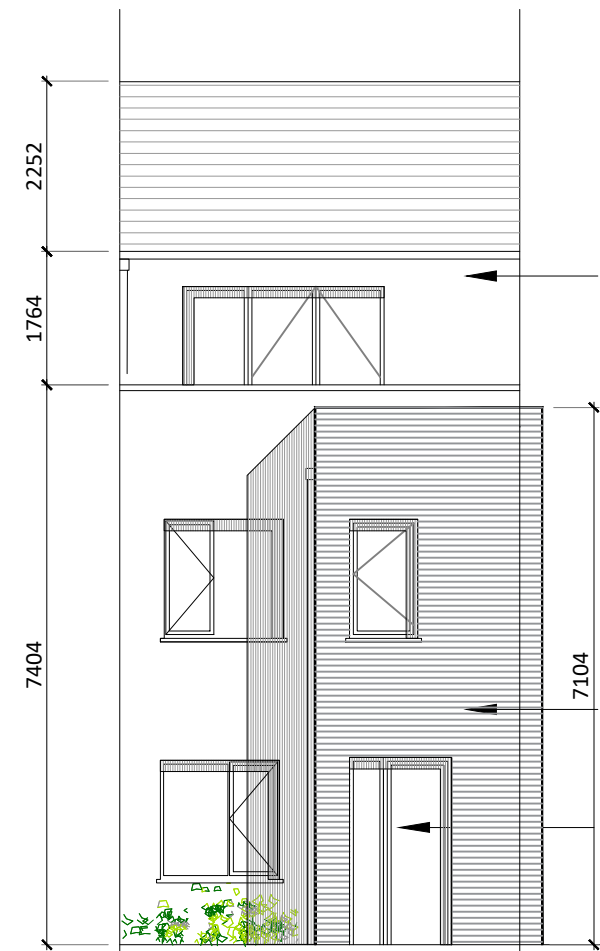


South Elevation
to Street
1:100

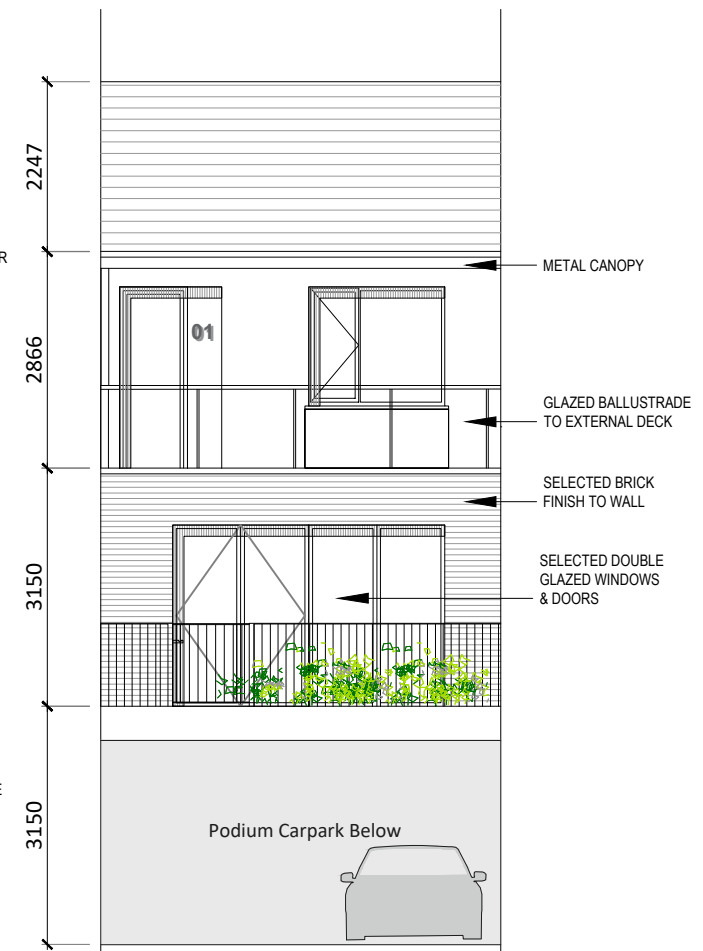

North Elevation
to Courtyard
1:100

Duplex Type E1 Plans, Section, Elevations

- Blk E Southern Duplex :**
- 3 Bed Lower Unit 102 sqm
 - 1 Bed Upper Unit 51 sqm

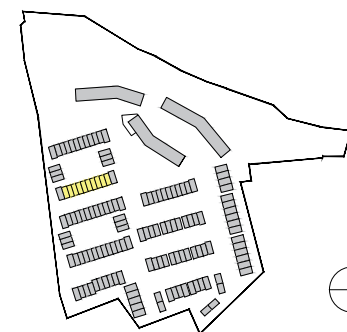

Revision Description	Date	Rev. No.	Issued by
DRAFT	16-12-2021	P.01	KOC
DRAFT	28-01-2022	P.02	KOC
PLANNING	06-04-2022	P.03	KOC



architecture | urban design
 email: info@mahonypike.com
 tel: +353 1 202 7400
 fax: +353 1 283 0822
 www.mahonypike.com

Project No.: 19020A
Project Lead: DMD
Drawn By: KOC
Model No.: 19020A-OMP-HT-XX-DR-A-1000
Purpose: PLANNING

Project: Residential Development Hacketstown
Location: Hacketstown, Skerries, Co. Dublin
Client: Land Development Agency

Drawing Title: Duplex Type E1 Plans, Section, Elevations
Drawing No.: 19020A-OMP-HT-E1-DR-XX-1000

Suitability - Checked By - Date

Figured dimensions only to be used. This drawing is copyright of O'Mahony Pike Architects Ltd. All information is shared as per approved use in accordance with BS1192(2007) + A2(2016), Table 5; Standard Codes for Suitability of Models and Documents. If 'Information Approval Check' is empty, this information has been shared at S0 - WIP.