




Roof Level 1:200

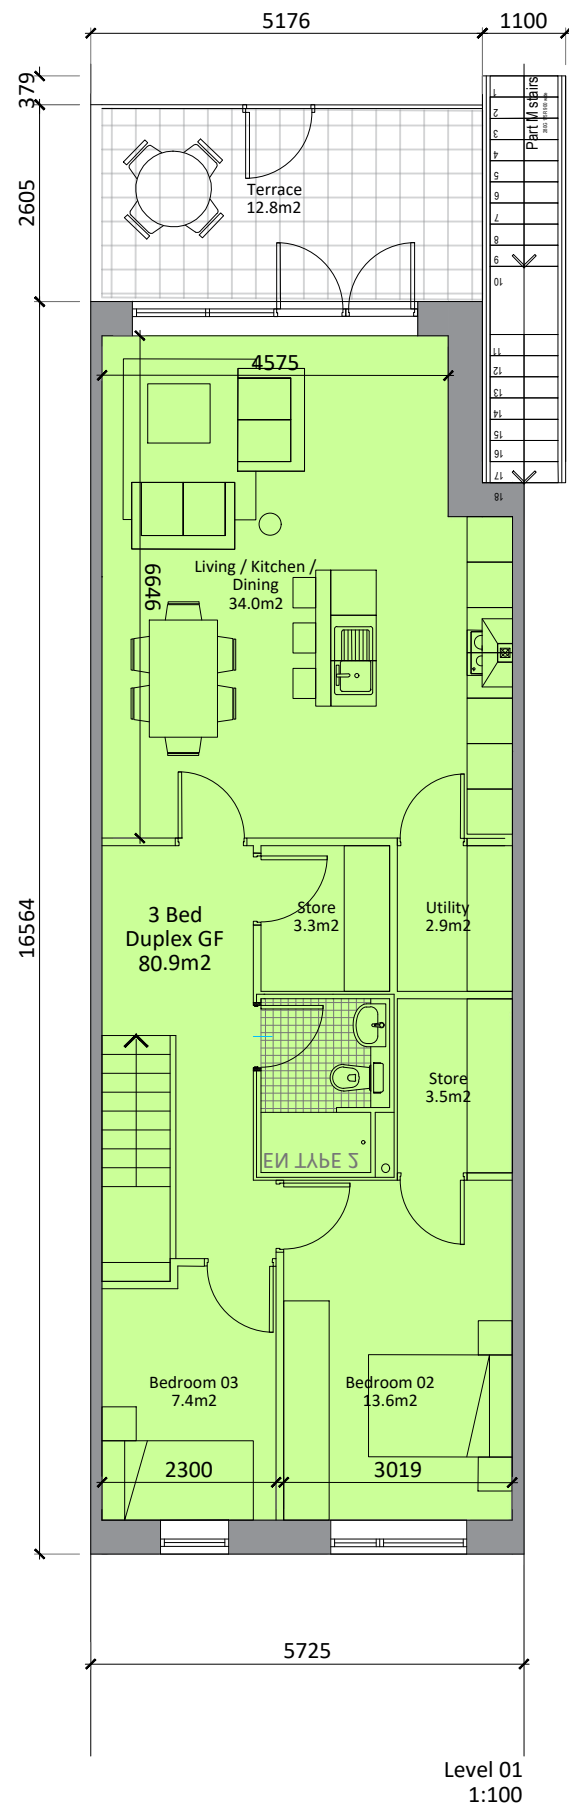


Level 01 1:100

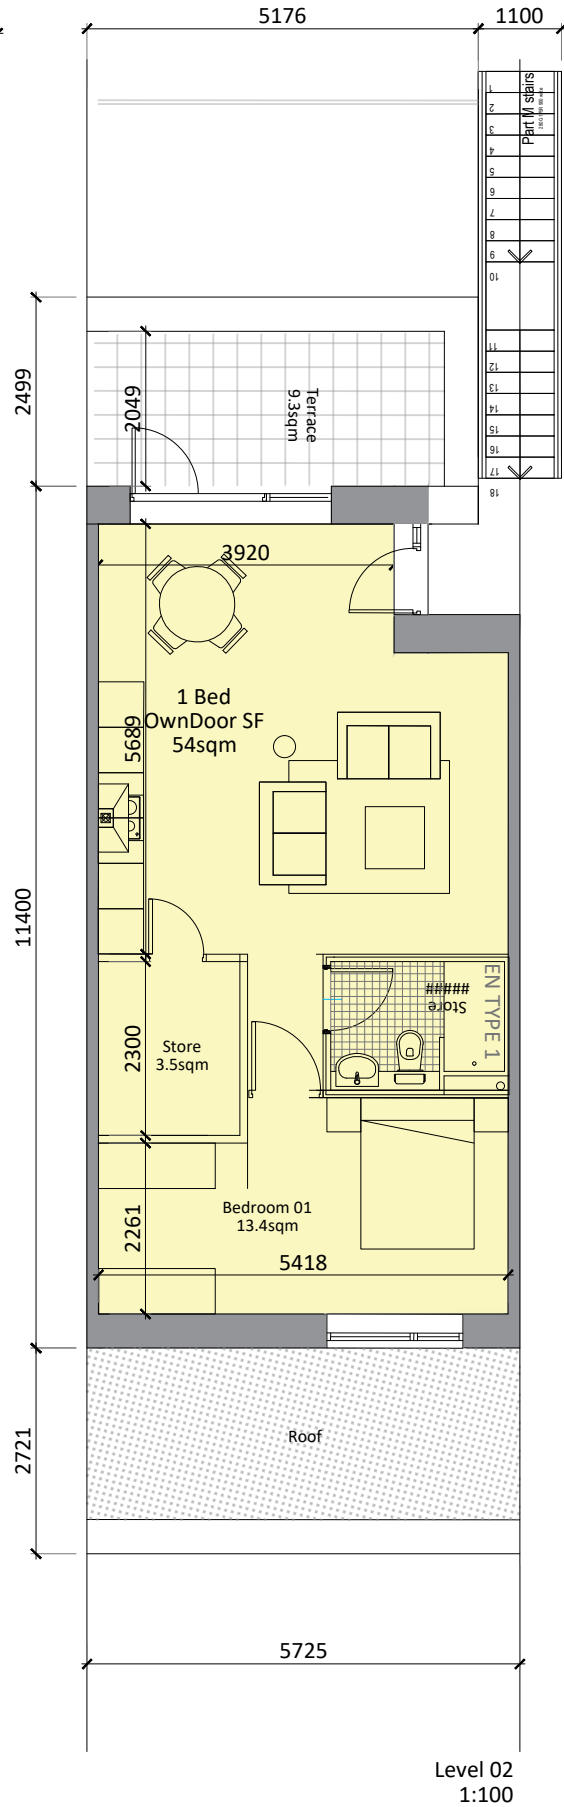


Level 02 1:100

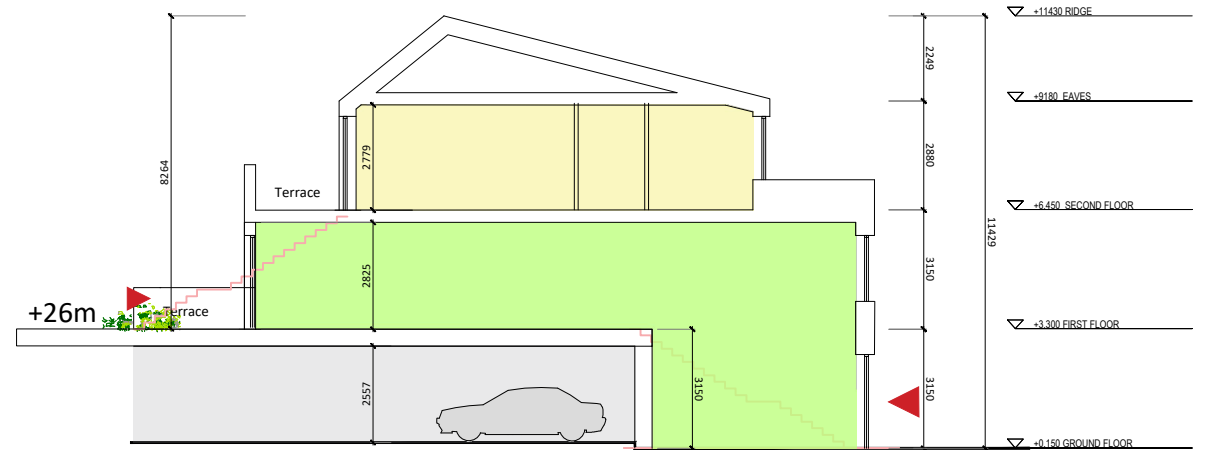


Section 1:200

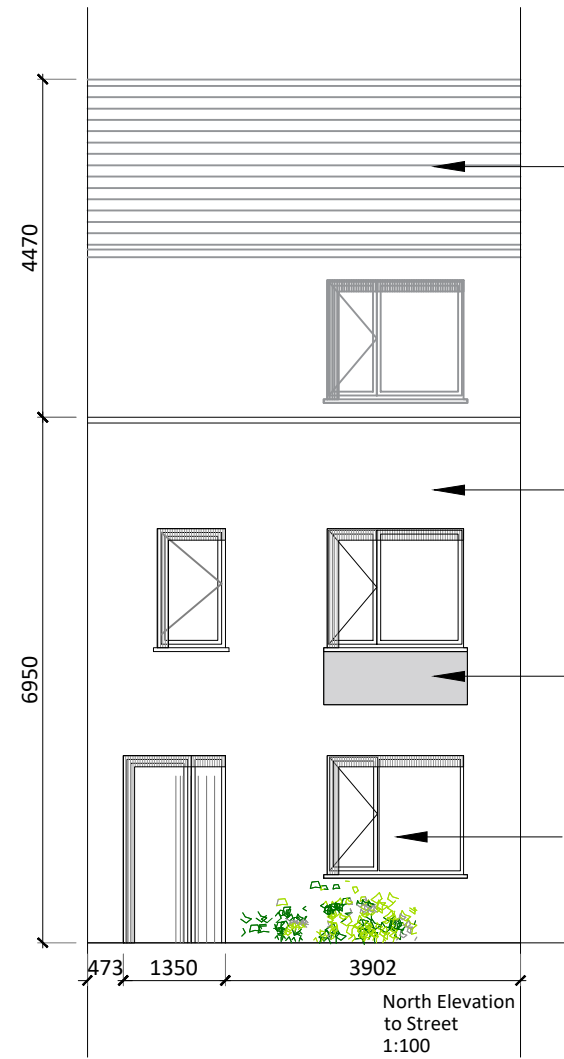

North Elevation to Street 1:100

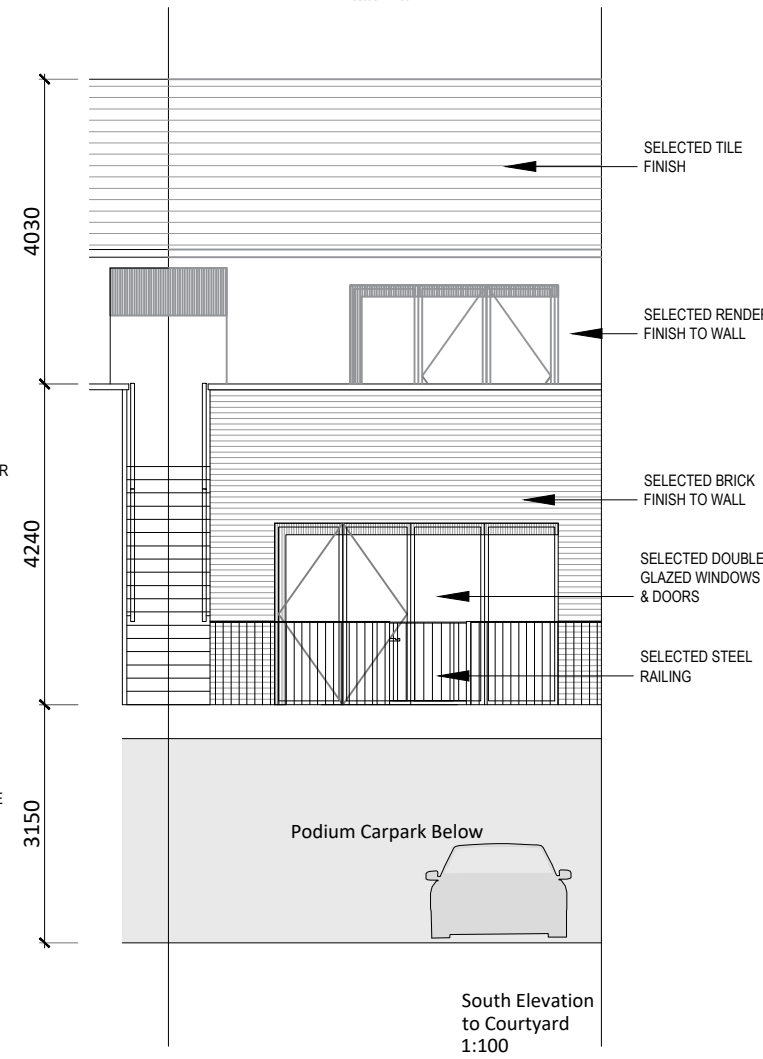

South Elevation to Courtyard 1:100

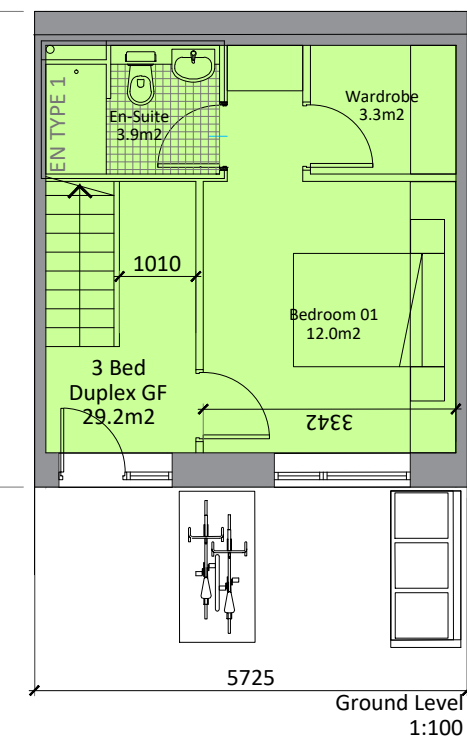


Ground Level 1:100

Duplex Type E2 Plans, Section, Elevations

Blk E Northern Duplex :

- 3 Bed Lower Unit 110 sqm
- 1 Bed Upper Unit 54 sqm

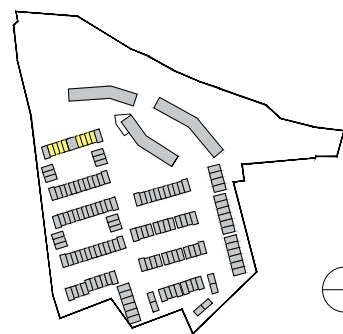

Revision Description	Date	Rev. No.	Issued by
DRAFT	16-12-2021	P.01	KOC
DRAFT	28-01-2022	P.02	KOC
PLANNING	06-04-2022	P.03	KOC

**mahony pike**

architecture | urban design  
 email: info@mahonypike.com  
 tel: +353 1 202 7400  
 fax: +353 1 283 0822  
 www.mahonypike.com

Dublin  
 The Chapel  
 Mount St. Anne's  
 Milltown, Dublin 6  
 Co. Cork

Cork  
 26 South Mall  
 Cork City  
 Co. Cork  
 D06 XN52 Ireland  
 T12 R2RV Ireland

Project No.: 19020A  
 Project Lead: DMD  
 Drawn By: KOC  
 Model No.: 19020A-OMP-HT-XX-DR-A-1000  
 Purpose: Planning

Scale @ A3: 1:100/1:200  
 Date Printed: 06-04-2022  
 Current Rev.: P.03

Project: Residential Development Hacketstown  
 Location: Hacketstown, Skerries, Co. Dublin  
 Client: Land Development Agency

Drawing Title: Duplex Type E2 Plans, Section, Elevations  
 Drawing No.: 19020A-OMP-HT-E2-DR-XX-1000

Suitability - Checked By - Date

Figured dimensions only to be used. This drawing is copyright of O'Mahony Pike Architects Ltd. All information is shared as per approved use in accordance with BS1192(2007) + A2(2016), Table 5; Standard Codes for Suitability of Models and Documents. If 'Information Approval Check' is empty, this information has been shared at S0 - WIP.