
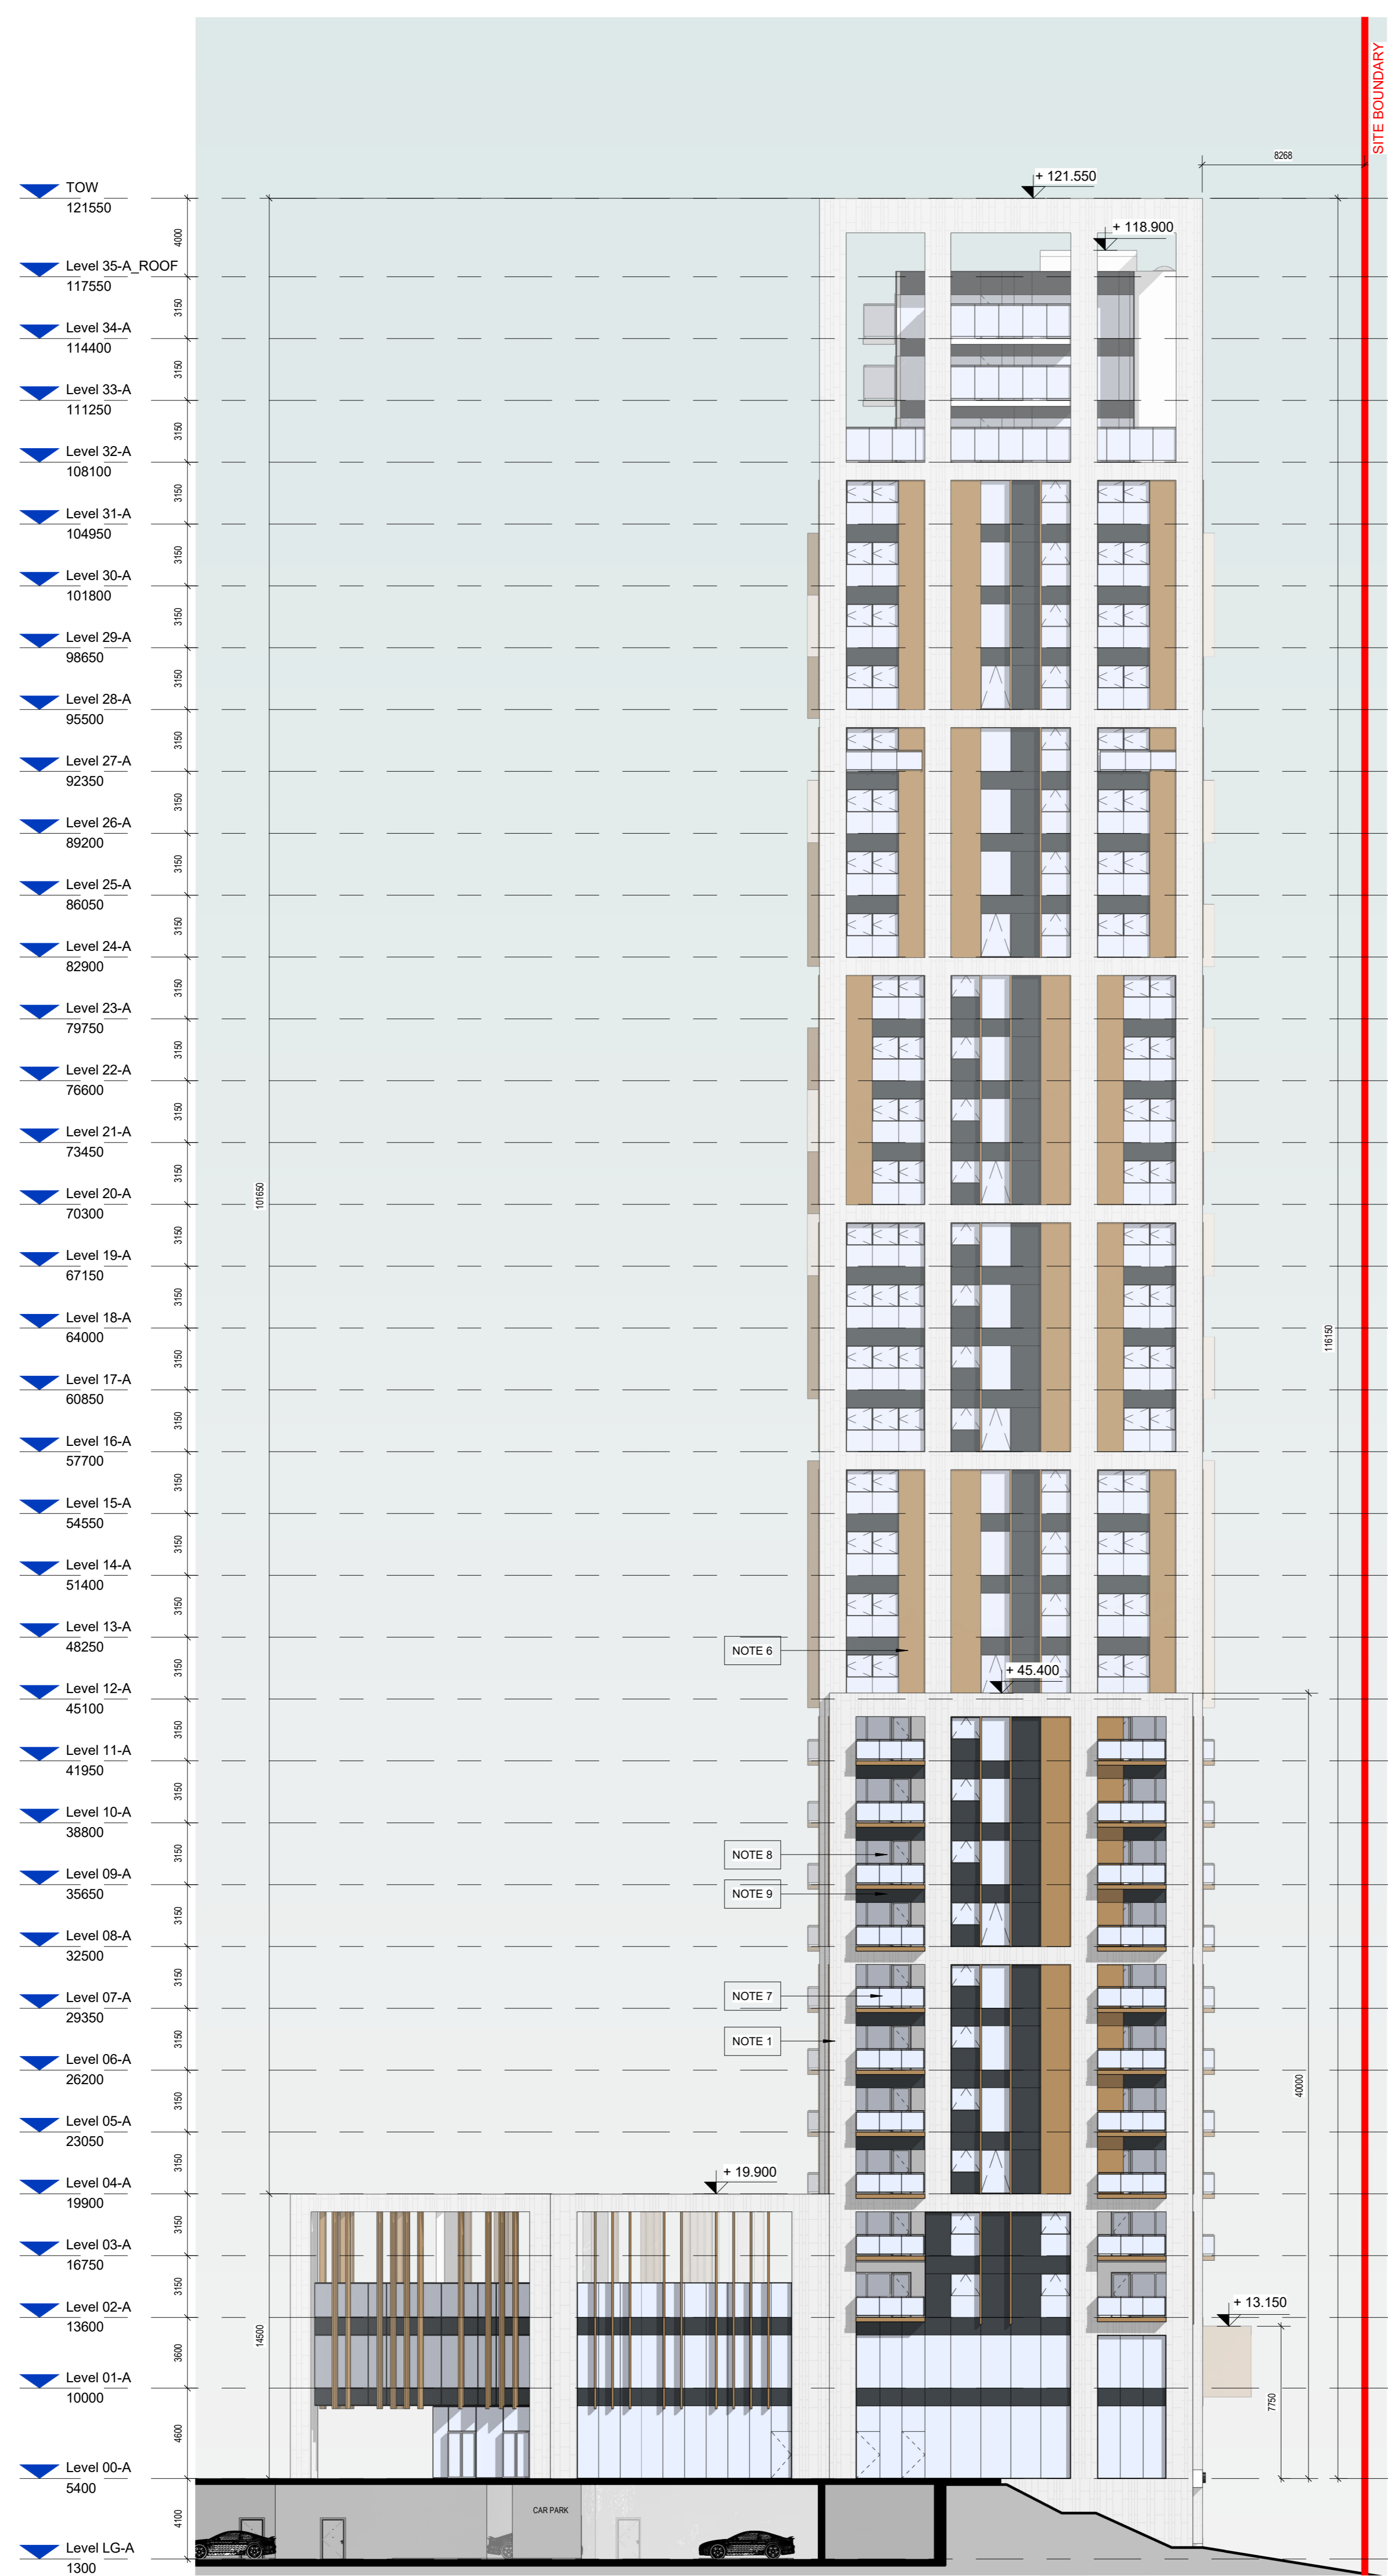


THE COPYRIGHT OF THIS DRAWING IS VESTED WITH CW O'BRIEN ARCHITECTS LIMITED AND MUST NOT BE COPIED OR REPRODUCED WITHOUT THE CONSENT OF THE COMPANY.

FIGURED DIMENSIONS ONLY TO BE TAKEN FROM THIS DRAWING. DO NOT SCALE.

ALL CONTRACTORS MUST VISIT THE SITE AND BE RESPONSIBLE FOR CHECKING ALL SETTING OUT DIMENSIONS AND NOTIFYING THE ARCHITECT OF ANY DISCREPANCIES PRIOR TO ANY MANUFACTURE OR CONSTRUCTION WORK.

NOTES:

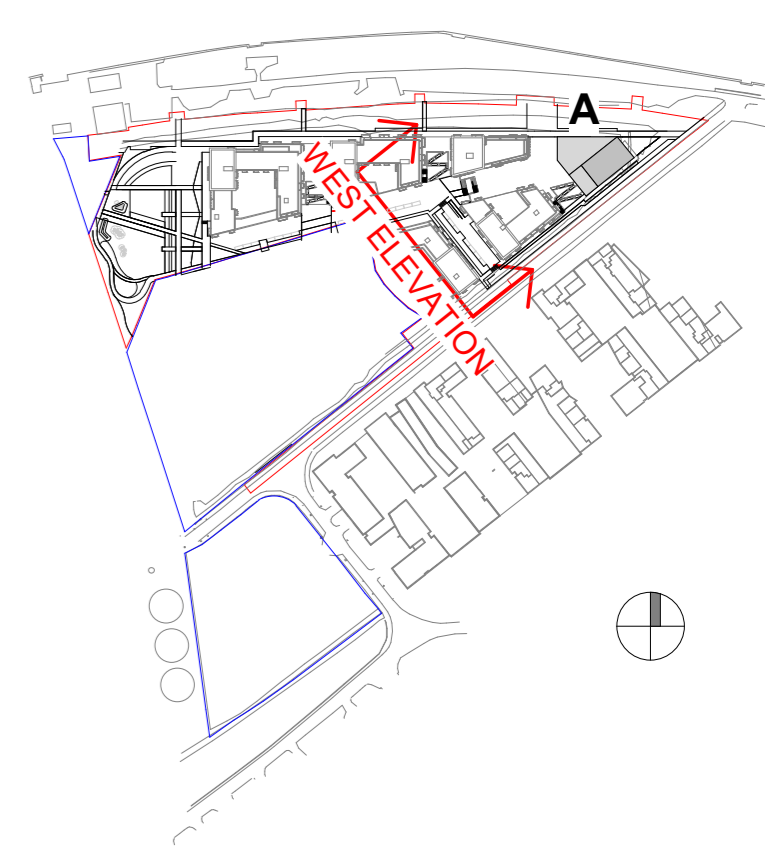

- LEGEND**
- NOTE 1: PROPOSED FINISH : SELECTED WHITE STONE FINISH. REFER TO DESIGN STATEMENT FOR MORE INFORMATION.
  - NOTE 2: PROPOSED FINISH : SELECTED BROWN BRICK FINISH. REFER TO DESIGN STATEMENT FOR MORE INFORMATION.
  - NOTE 3: PROPOSED FINISH : SELECTED DARK GREY BRICK FINISH. REFER TO DESIGN STATEMENT FOR MORE INFORMATION.
  - NOTE 4: PROPOSED FINISH : SELECTED LIGHT GREY BRICK FINISH. REFER TO DESIGN STATEMENT FOR MORE INFORMATION.
  - NOTE 5: PROPOSED FINISH : SELECTED WHITE BRICK FINISH. REFER TO DESIGN STATEMENT FOR MORE INFORMATION.
  - NOTE 6: PROPOSED FINISH : SELECTED METAL FINISH - BRONZE FINISH. REFER TO DESIGN STATEMENT FOR MORE INFORMATION.
  - NOTE 7: PROPOSED FINISH : SELECTED DARK GREY BRICK FINISH. REFER TO DESIGN STATEMENT FOR MORE INFORMATION.
  - NOTE 8: PROPOSED FINISH : SELECTED LIGHT GREY BRICK FINISH. REFER TO DESIGN STATEMENT FOR MORE INFORMATION.
  - NOTE 9: PROPOSED FINISH : SELECTED METAL FINISH - BRONZE FINISH. REFER TO DESIGN STATEMENT FOR MORE INFORMATION.
  - NOTE 10: PROPOSED FINISH : SELECTED LIGHT GREY ALUMINUM VERTICAL FRAME FINISH. REFER TO DESIGN STATEMENT FOR MORE INFORMATION.

Rev	Date	Description	Issued By
P03	28/03/2022	ISSUED FOR PLANNING	EB
P02	07/03/2022	ISSUED FOR REVIEW	EB
P01	25/02/2022	ISSUED FOR PLANNING	EB

Project Stage  
**PLANNING**

Client:  
Tiznow Property Company Limited  
(Comer Group Ireland)

Project:  
City Park Development  
at the Former Tedcastles Site,  
Centre Park Road, Cork

Drawing Title:  
**BLOCK A-ELEVATION-SHEET 4 OF 4**

Drawn	Checked	Paper Size	Scale	Date
VF	EB	A1	1 : 200 @A1	01/25/22

Project No. PE21055  
Drawing No. 2620  
Classification  
Revision P03

File Name  
PE21055-CWO-01-ZZ-DR-A-2620

Status:  
**A1 - Authorized and accepted for planning stage**

**C+W O'BRIEN ARCHITECTS**

No.1 Sarsfield Quay, Dublin 7, D07 R9FH  
t: 01 518 0170 e: admin@cwoarchitects.ie  
Dublin | Cork | Galway | London | UK & Europe +  
www.cwoarchitects.ie

Please consider the environment before printing this sheet

**1 BLOCK A-WEST ELEVATION**  
1 : 200