


THE COPYRIGHT OF THIS DRAWING IS VESTED WITH CW O'BRIEN ARCHITECTS LIMITED AND MUST NOT BE COPIED OR REPRODUCED WITHOUT THE CONSENT OF THE COMPANY.

FIGURED DIMENSIONS ONLY TO BE TAKEN FROM THIS DRAWING. DO NOT SCALE.

ALL CONTRACTORS MUST VISIT THE SITE AND BE RESPONSIBLE FOR CHECKING ALL SETTING OUT DIMENSIONS AND NOTIFYING THE ARCHITECT OF ANY DISCREPANCIES PRIOR TO ANY MANUFACTURE OR CONSTRUCTION WORK.

NOTES:

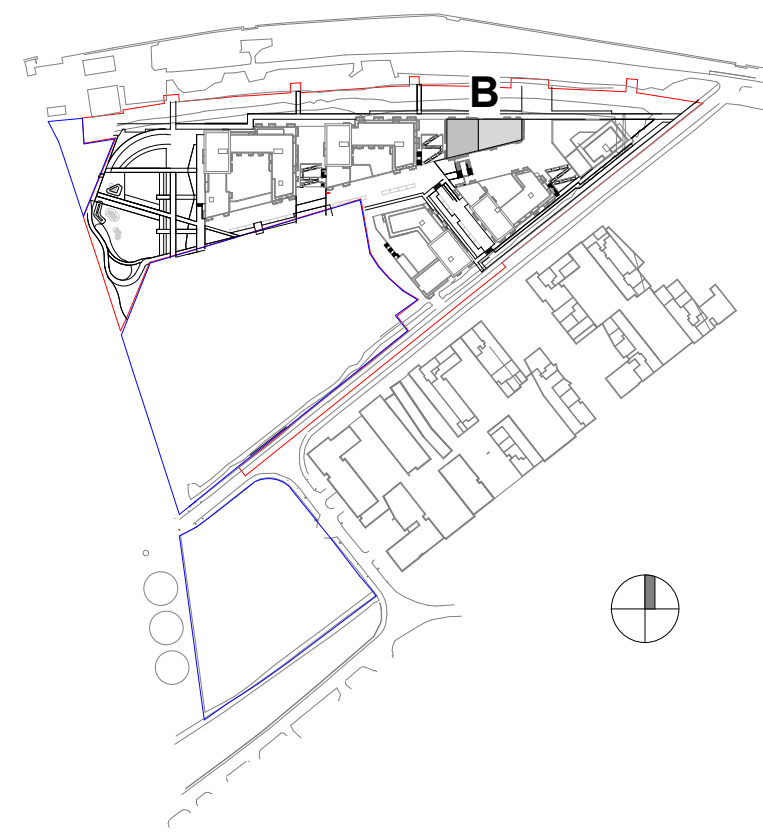

SITE OUTLINE RED
LANDS IN APPLICANT'S OWNERSHIP

FLOOR PLAN KEY:
 EH - ENTRANCE HALL
 ST - STORAGE
 HP - HOT PRESS
 KIT/LIV/DIN - KITCHEN + LIVING + DINING ROOM

AREA TYPES

- 1 BED
- 2 BED
- 3 BED
- CIRCULATION

Accommodation Schedule-BLOCK B_L08		
Name	Area Type	Area
B-0801	3 BED	104 m ²
B-0802	2 BED	94 m ²
B-0803	2 BED	78 m ²
B-0804	1 BED	49 m ²
B-0805	2 BED	85 m ²
B-0806	2 BED	85 m ²
B-0807	2 BED	73 m ²
B-0808	2 BED	75 m ²
B-0809	2 BED	64 m ²

Rev	Date	Description	Issued By
P03	28/03/2022	ISSUED FOR PLANNING	EB
P02	24/09/2021	ISSUED FOR REVIEW	EB
P01	10/09/2021	ISSUED FOR PRE-PLANNING	EB

Project Stage

PLANNING

Client:
 Tiznow Property Company Limited
 (Comer Group Ireland)

Project:
 City Park Development
 at the Former Tedcastles Site,
 Centre Park Road, Cork

Drawing Title:
PLAN - BLOCK B - LEVEL 08

Drawn	Checked	Paper Size	Scale	Date
VF	EB	A1	1:200 @A1	07/06/21

Project No.	Drawing No.	Classification	Revision
PE21055	2148		P03


File Name:
 PE21055-CWO-02-08-DR-A-2148

Status:
A1 - Authorized and accepted for planning stage



No.1 Sarsfield Quay, Dublin 7, D07 R9FH
 t: 01 518 0170 e: admin@cwoarchitects.ie
 Dublin | Cork | Galway | London | UK & Europe +
 www.cwoarchitects.ie

Please consider the environment before printing this sheet

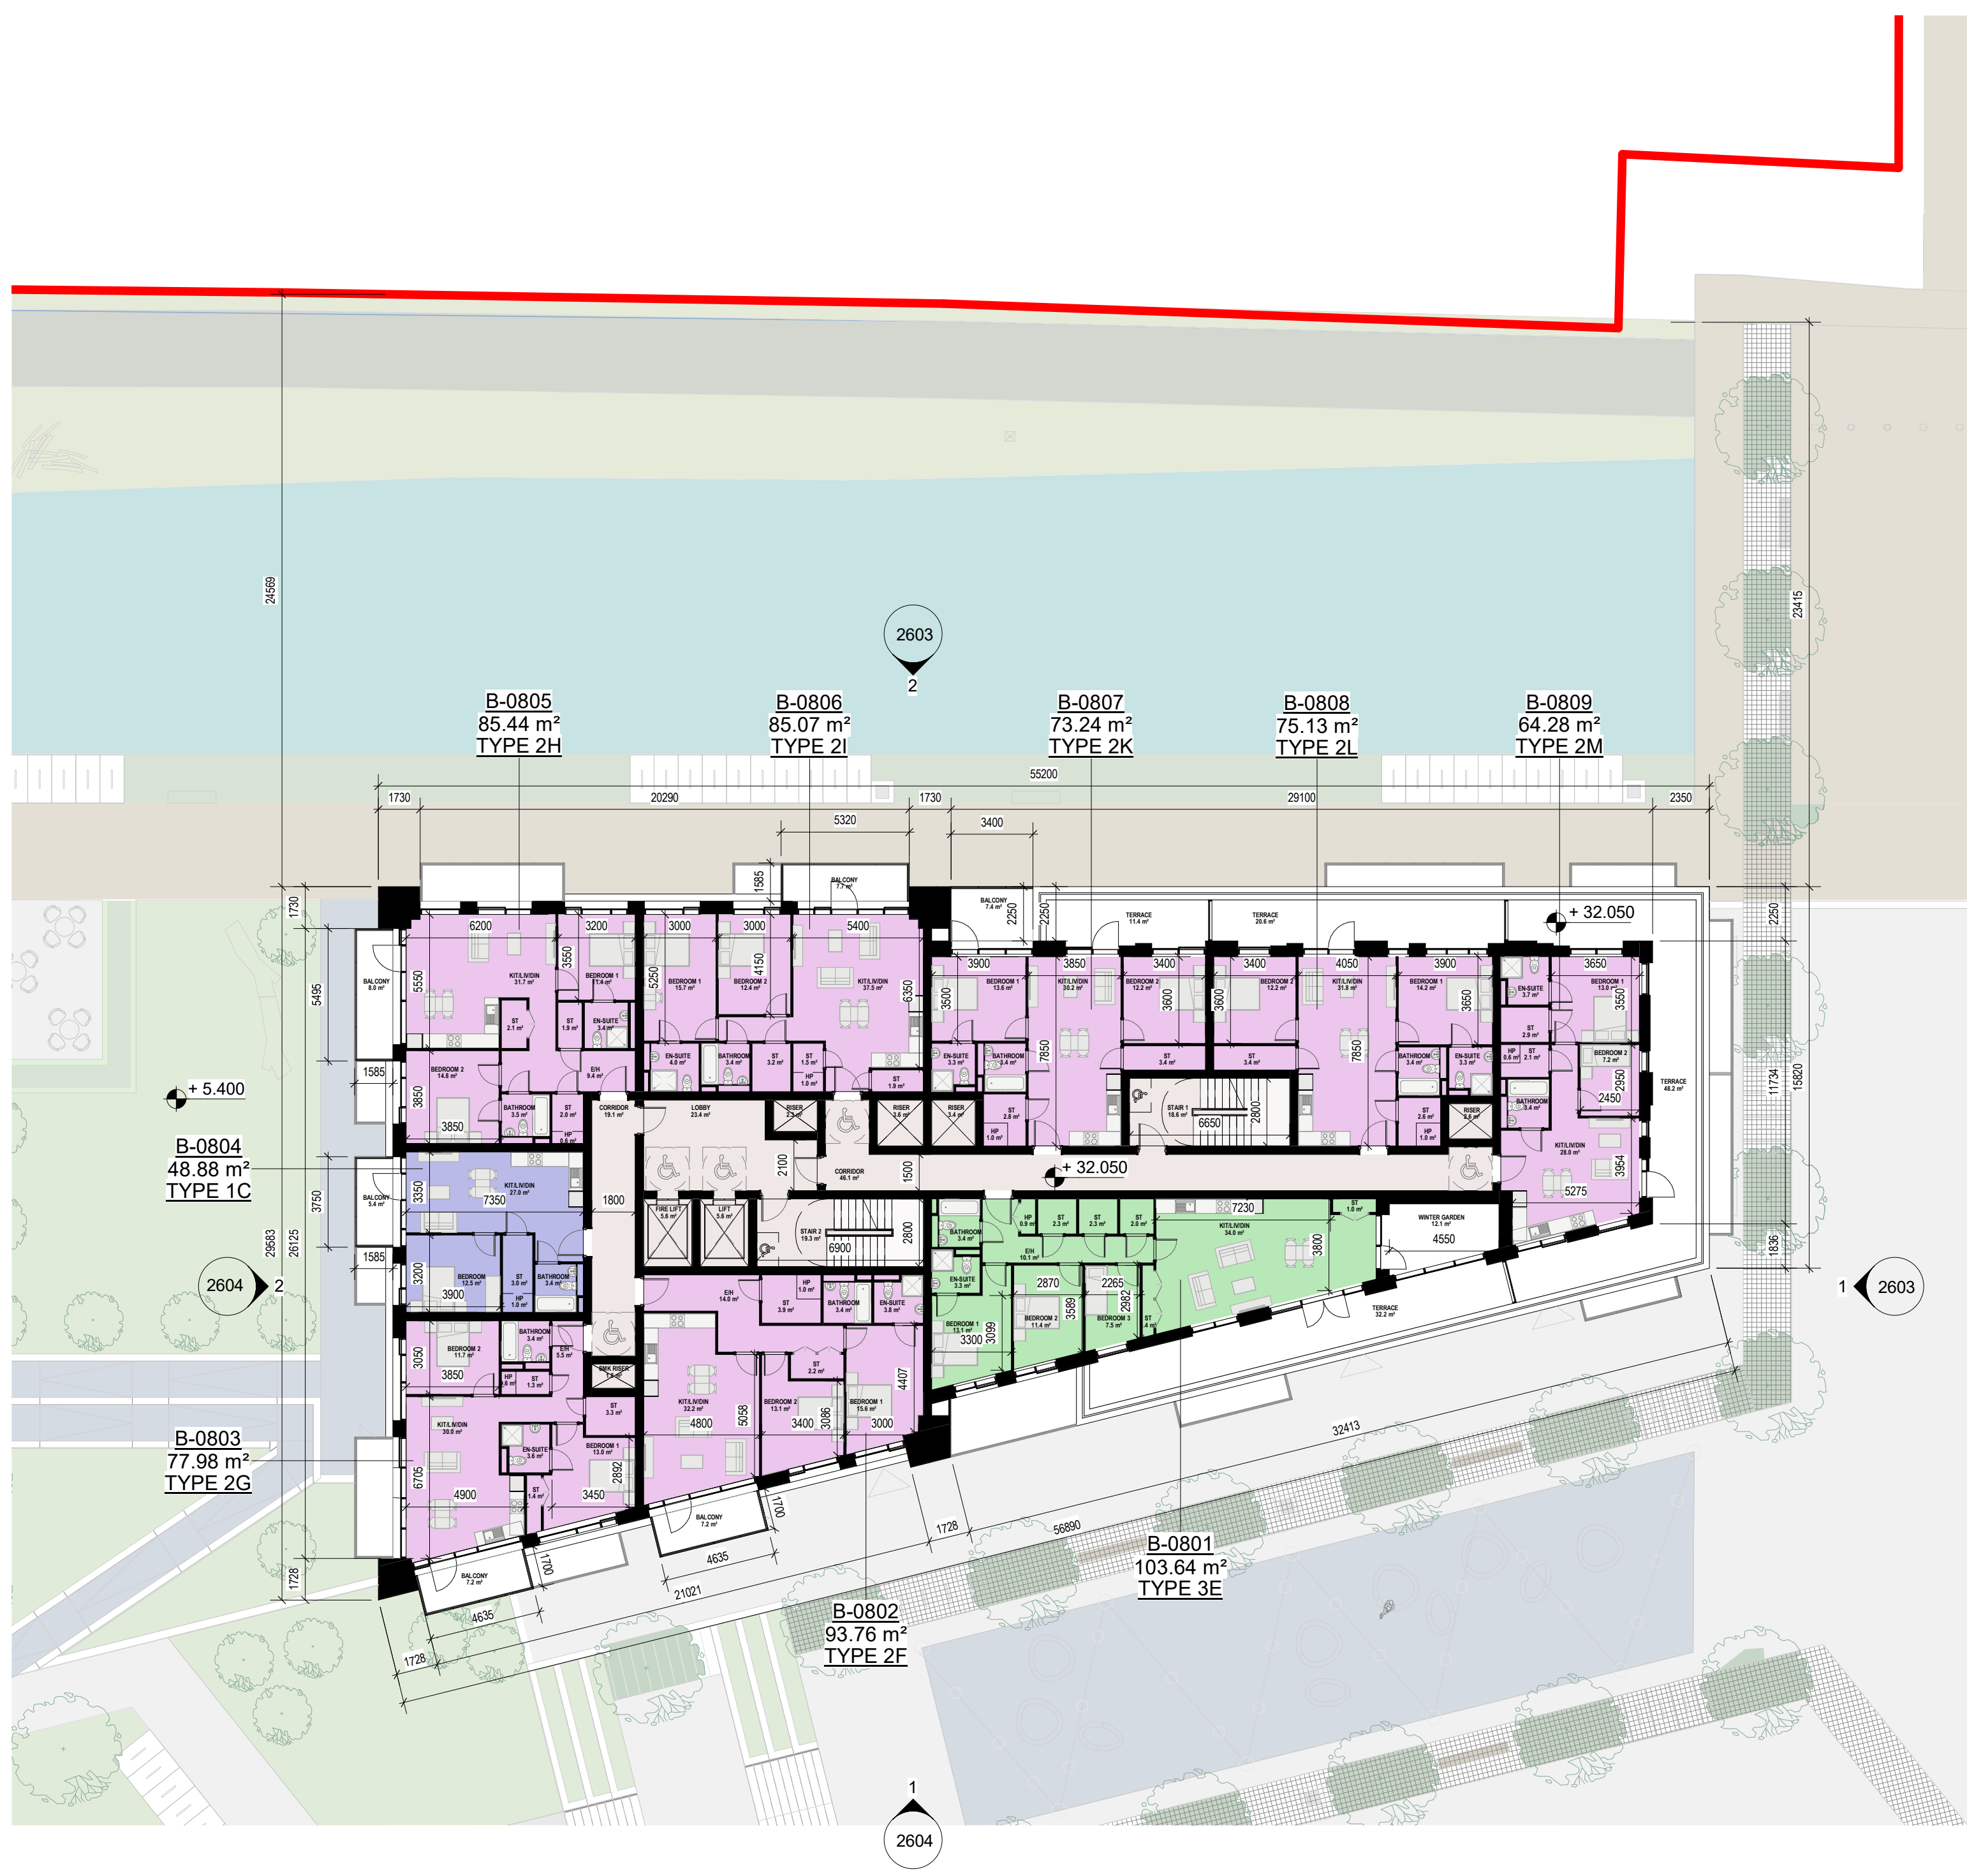

1 PLAN - BLOCK B - LEVEL 08
 1 : 200