


DESIGN INTENT DRAWING

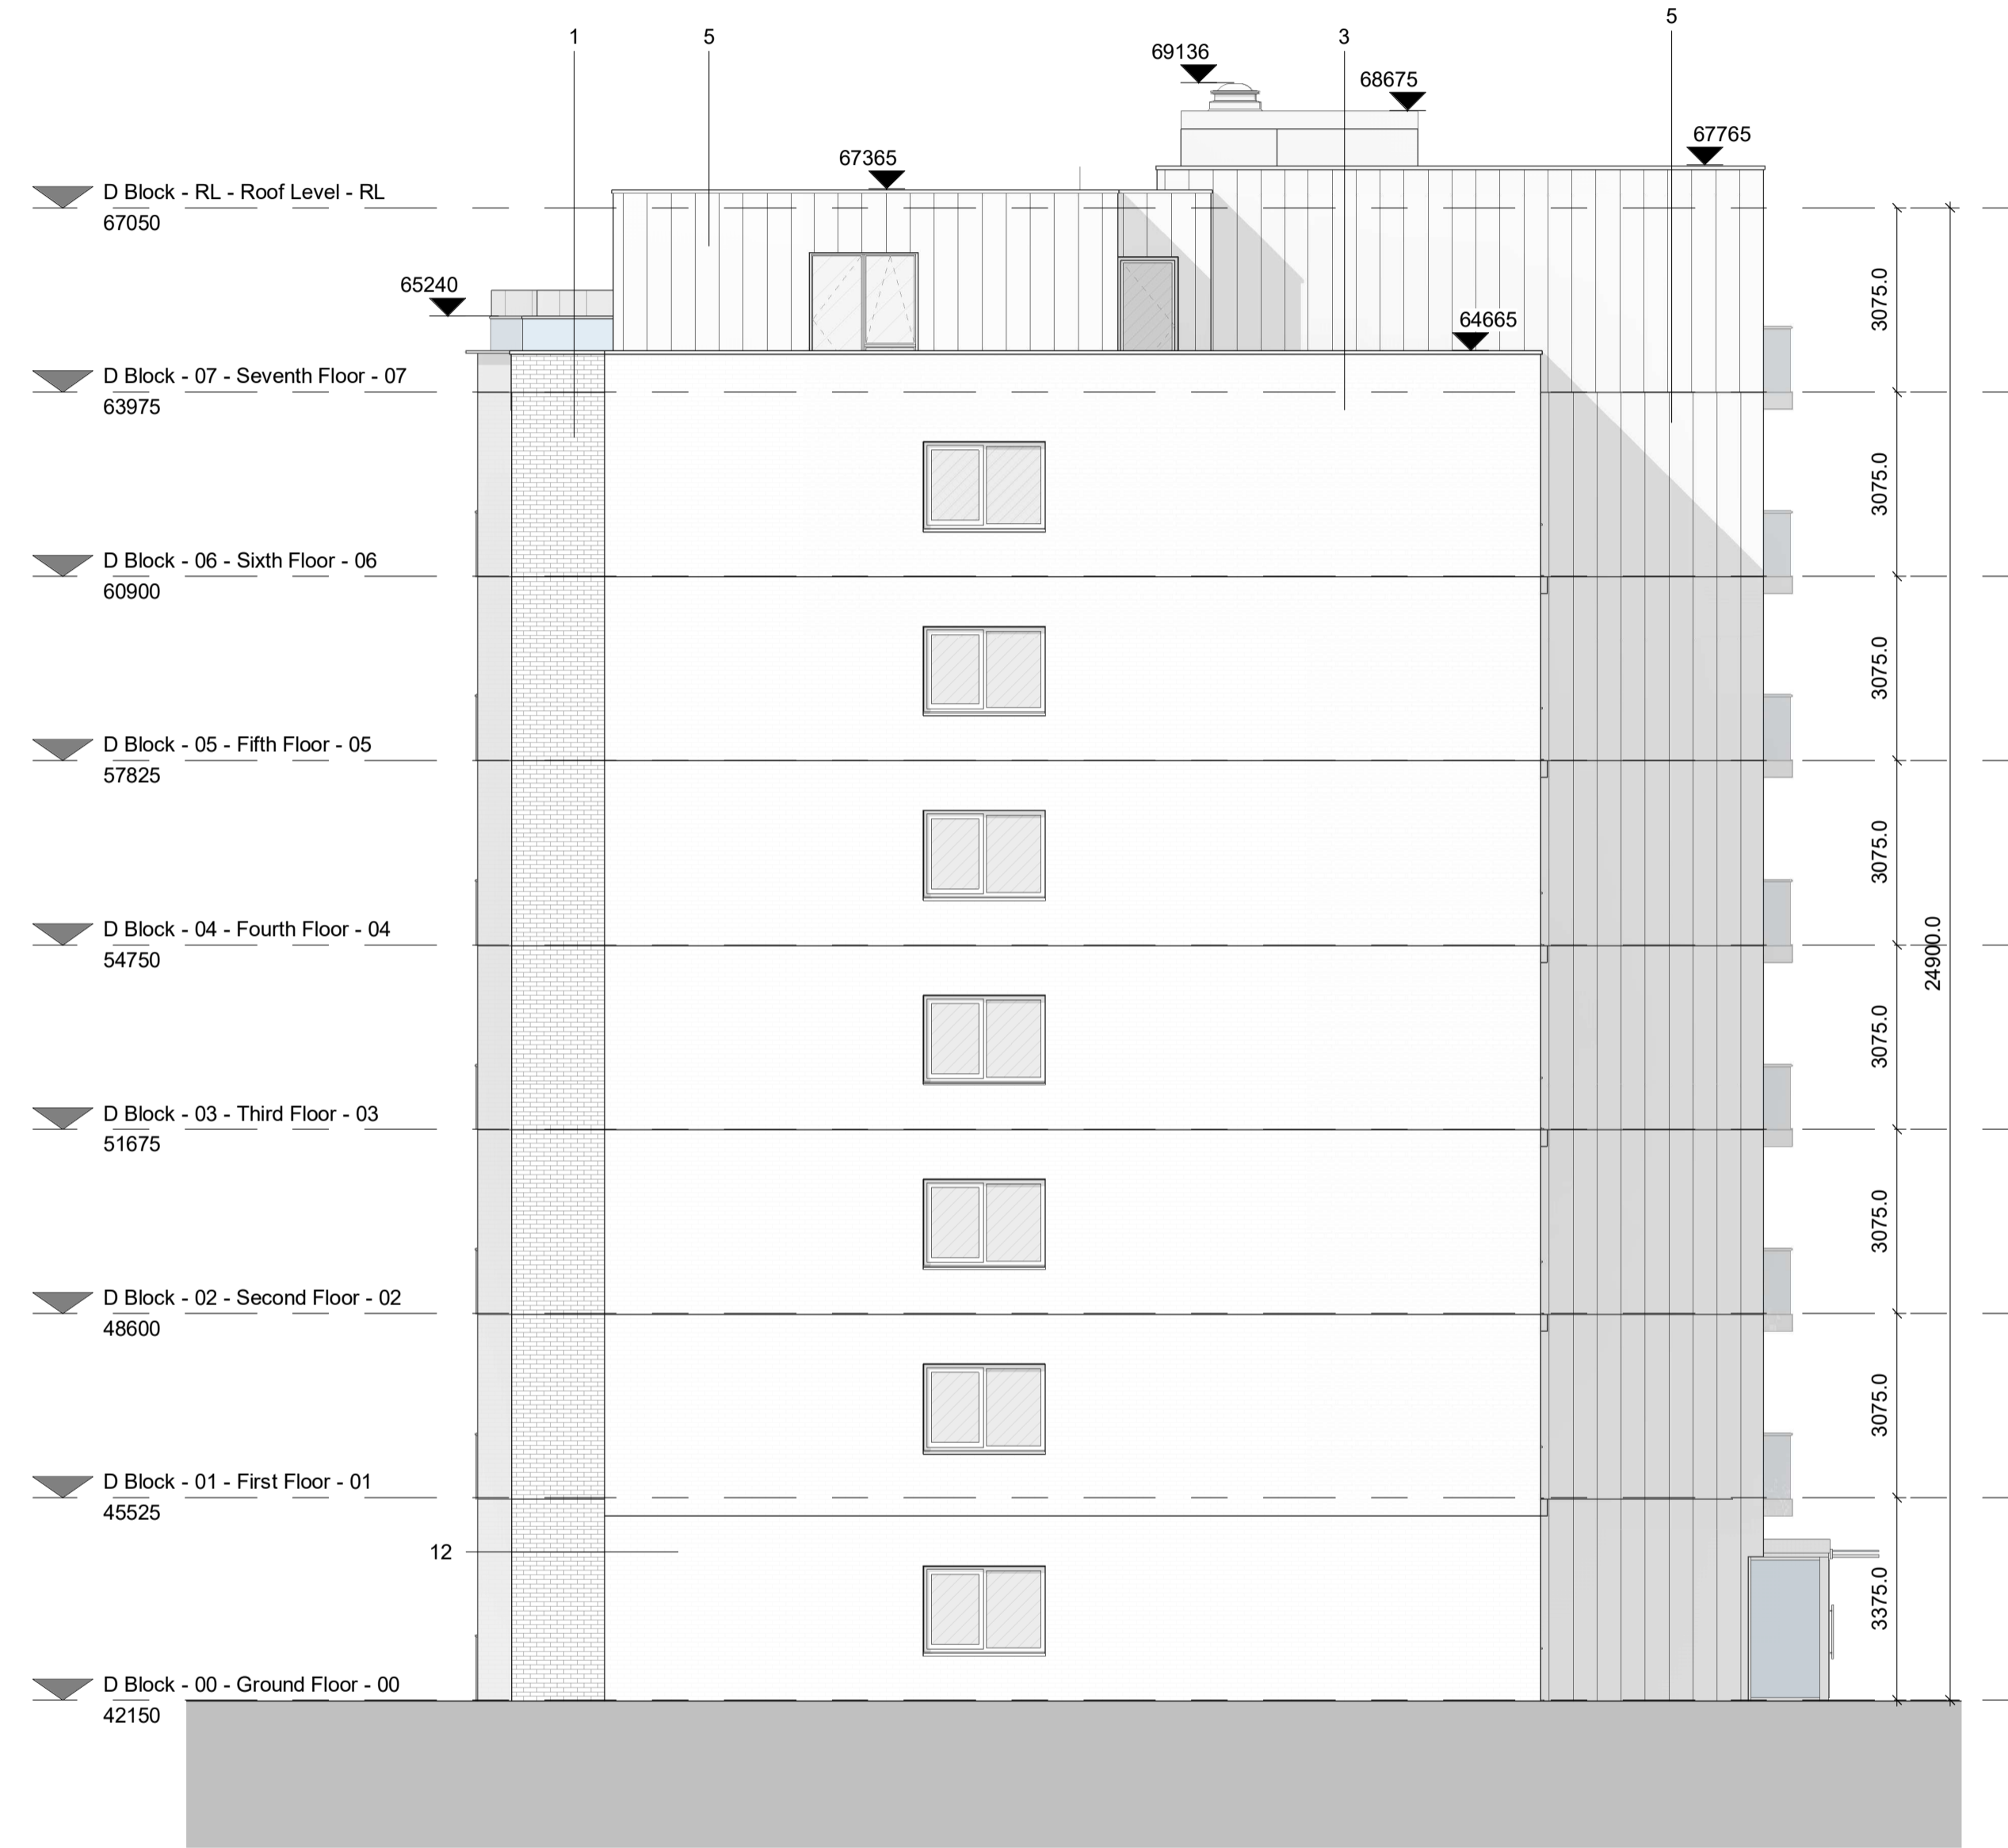


1 GA - North Elevation
1 : 100




2 GA - South Elevation
1 : 100

Material Legend

- 1 Oatmeal Brickwork
- 2 Glazed balustrade with power-coated metal handrails
- 3 Grey Brickwork
- 4 Powder Coated Aluminium Double Glazed Curtain Wall
- 5 Zinc Standing Seam Cladding
- 6 Powder Coated Pressed Metal Coping Detail
- 7 Powder Coated Pressed Metal
- 8 Powder Coated Aluminium Double Glazed Windows
- 9 Render Finishing Off White
- 10 Selected Limestone
- 11 Obscure Back-Painted Glazing
- 12 Charcoal Brickwork

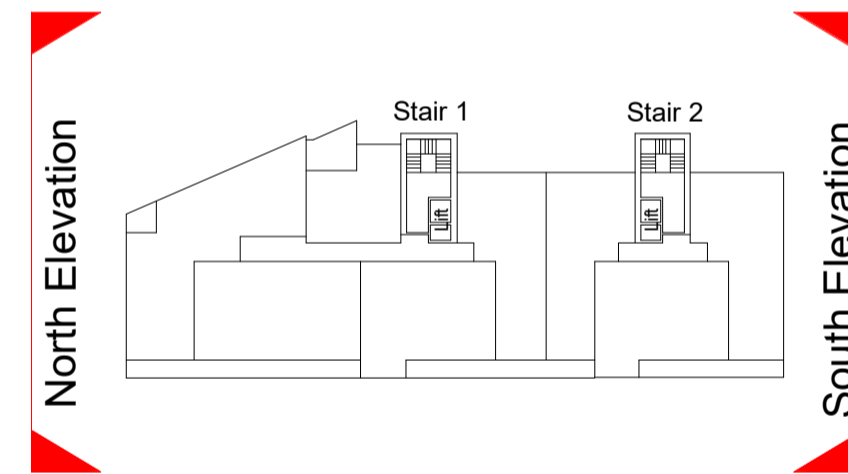

Key Plan (NTS)

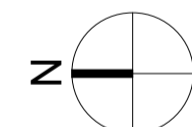

Rev	Date	Description	Issued By
Project Stage			
PLANNING			
Client:			
Eastwise Construction Swords Limited			
Project:			
Hartfield Place Swords Road, Whitehall, Dublin 9 D09 C7F8			
Drawing Title:			
BLOCK D - North and South Elevation GA - 472 Units			
Drawn	Checked	Paper Size	Scale
DP	CM	A1	1 : 100@A1
Project No.		Date	
HARTPL		Mar. 2022	
Drawing No.	Classification	Revision	
042520			
File Name			
HARTPL-CWO-BD-ZZ-DR-A-042520			
Status:			
S2-Suitable For Information			