

RED LINE BOUNDARY

Zone 2 (18m)

Zone 1 (6m)

Zone 1


THE COPYRIGHT OF THIS DRAWING IS VESTED WITH CW O'BRIEN ARCHITECTS LIMITED AND MUST NOT BE COPIED OR REPRODUCED WITHOUT THE CONSENT OF THE COMPANY.


FIGURED DIMENSIONS ONLY TO BE TAKEN FROM THIS DRAWING. DO NOT SCALE.

ALL CONTRACTORS MUST VISIT THE SITE AND BE RESPONSIBLE FOR CHECKING ALL SETTING OUT DIMENSIONS AND NOTIFYING THE ARCHITECT OF ANY DISCREPANCIES PRIOR TO ANY MANUFACTURE OR CONSTRUCTION WORK.






 

 


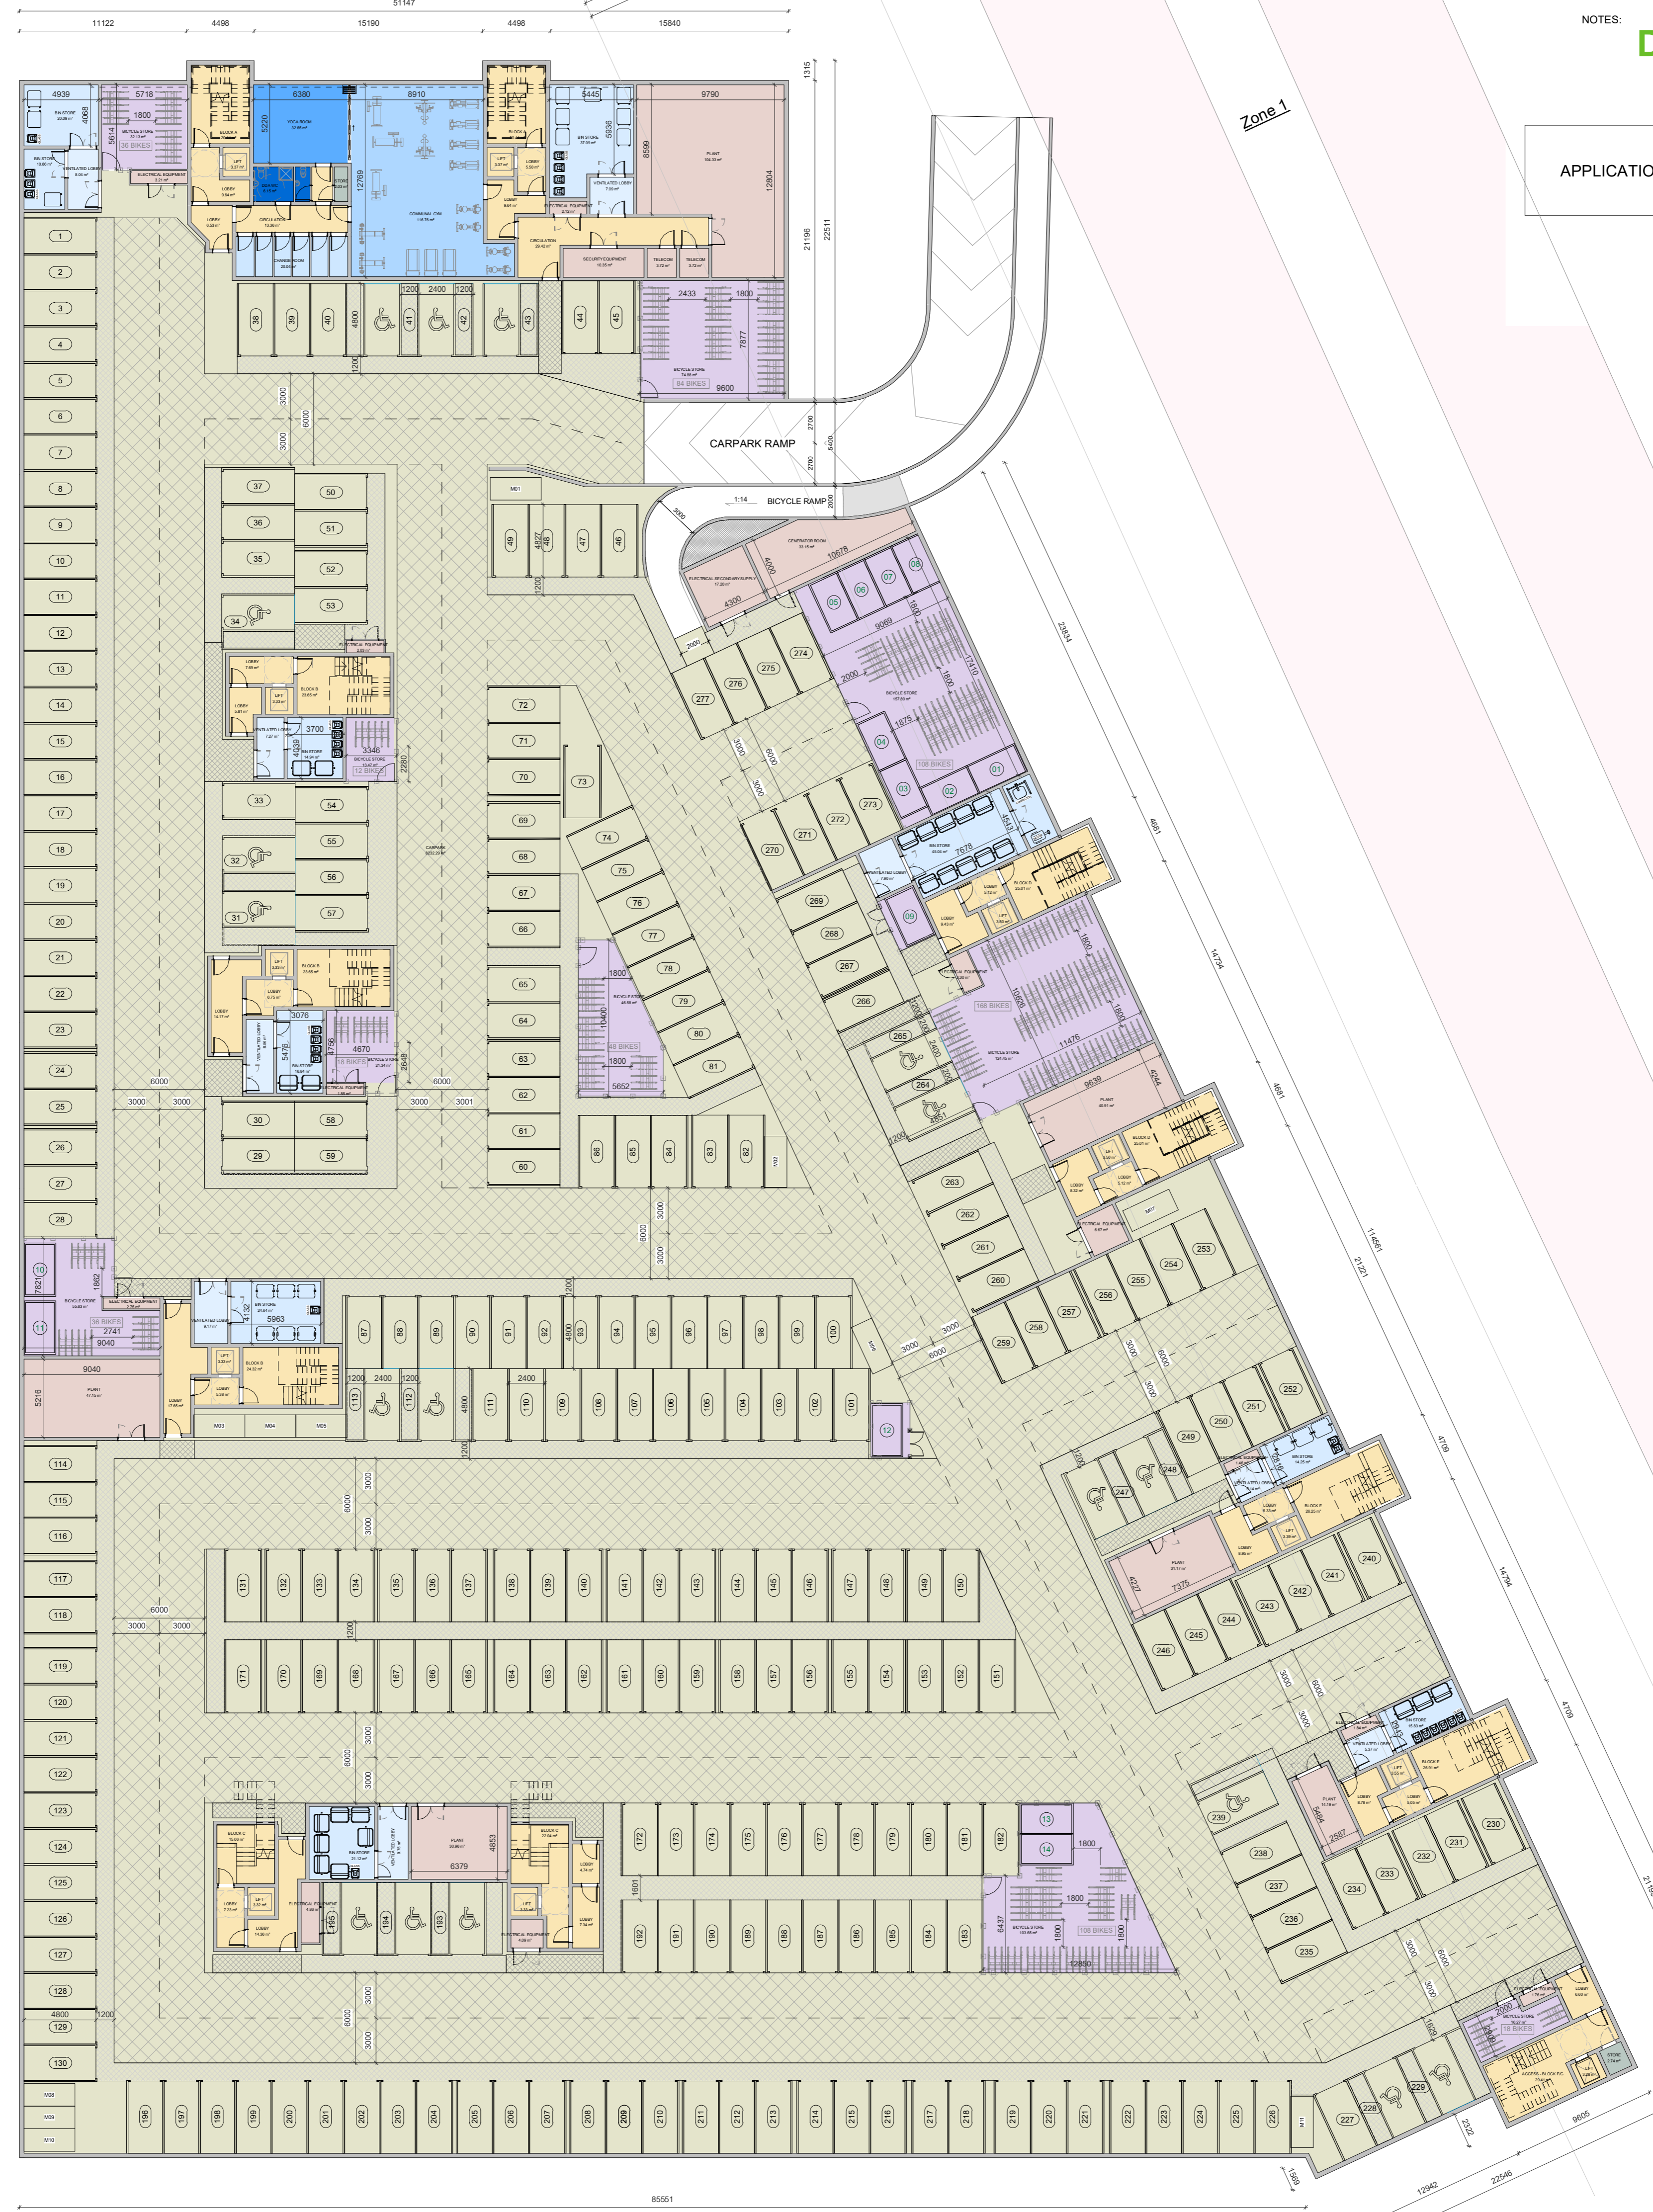






 



 





NOTES:

DESIGN INTENT DRAWING


APPLICATION BOUNDARY 



Room Legend

-  ACCESS - BLOCK F/G
-  BICYCLE STORE
-  BIN STORE
-  BLOCK A
-  BLOCK B
-  BLOCK C
-  BLOCK D
-  BLOCK E
-  CARPARK
-  CHANGE ROOM
-  CIRCULATION
-  COMMUNAL GYM
-  DDA WC
-  ELECTRICAL EQUIPMENT
-  ELECTRICAL SECONDARY SUPPLY
-  GENERATOR ROOM
-  LIFT
-  LOBBY
-  PLANT
-  SECURITY EQUIPMENT
-  STORE
-  TELECOM
-  VENTILATED LOBBY
-  WC
-  YOGA ROOM
-  CAR PARKING SPACE
-  CARGO BIKE SPACE

 PEDESTRIAN ROUTE CLEAR

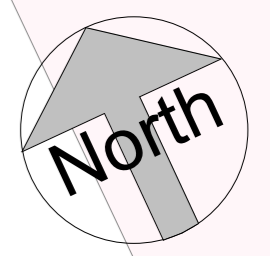

RED LINE BOUNDARY

RED LINE BOUNDARY

Rev	Date	Description	Issued By

PLANNING

Client:
Eastwise Construction Swords Limited

Project:
Hartfield Place
Swords Road, Whitehall, Dublin 9
D09 C7F8

Drawing Title:
BASEMENT PLAN

Drawn	Checked	Paper Size	Scale	Date
DP	CM	A1	As indicated	Mar. 2022

Project No:
HARTPL

File Name:
HARTPL-CWO-SM-B1-DR-A-000504

Status:
S2-Suitable For Information

1 BASEMENT FLOOR PLAN

1 : 250



No.1 Sarsfield Quay, Dublin 7, D07 R9FH
t: 01 518 0170 e: admin@cwoarchitects.ie
Dublin | Cork | Galway | London | UK & Europe +
www.cwoarchitects.ie

Please consider the environment before printing this sheet