
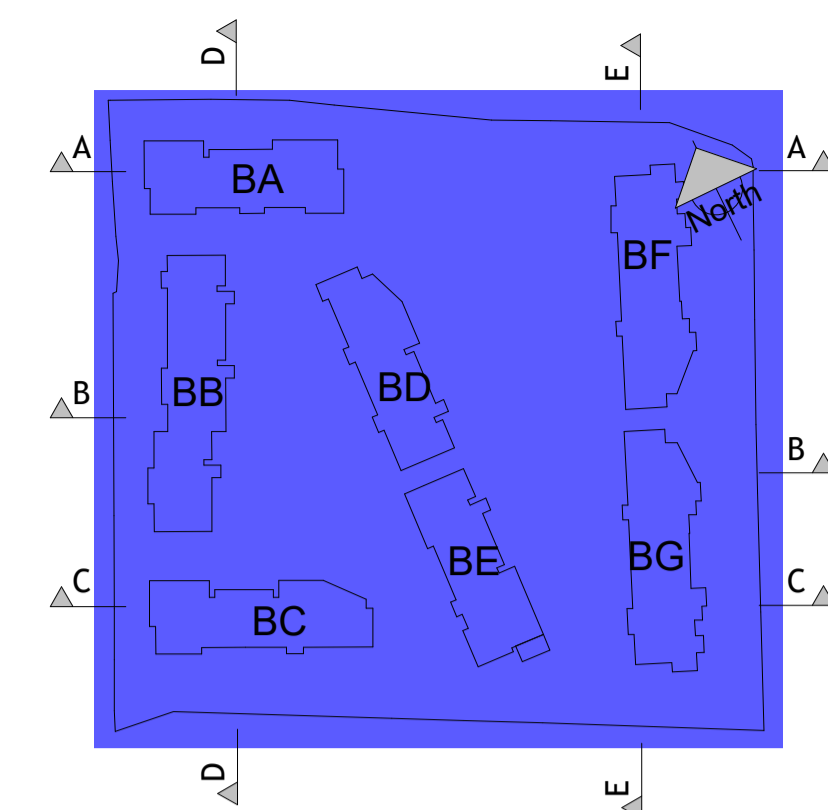



### GENERAL NOTES

1. DRAWING TO BE READ IN CONJUNCTION WITH ALL OTHER RELEVANT ARCHITECTS AND ENGINEERS DRAWINGS AND SPECIFICATIONS. DO NOT SCALE USE FIGURED DIMENSIONS ONLY.
2. IT IS THE CONTRACTORS RESPONSIBILITY TO VERIFY OR DETERMINE ALL DIMENSIONS AND LEVELS REQUIRED PRIOR TO COMMENCEMENT OF CONSTRUCTION OR PRODUCTION OF FABRICATION DRAWINGS
3. FOR DETAILS OF SETTING OUT OF RWP, SVP, WVP AND ALL OPENINGS SEE THE RELEVANT ARCHITECTS DRAWINGS.
4. FOR INSULATION DETAILS REFER TO ARCHITECTS DRAWINGS.


### KEY PLAN

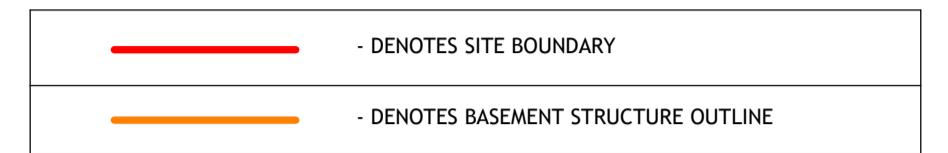

### SITE KEYPLAN

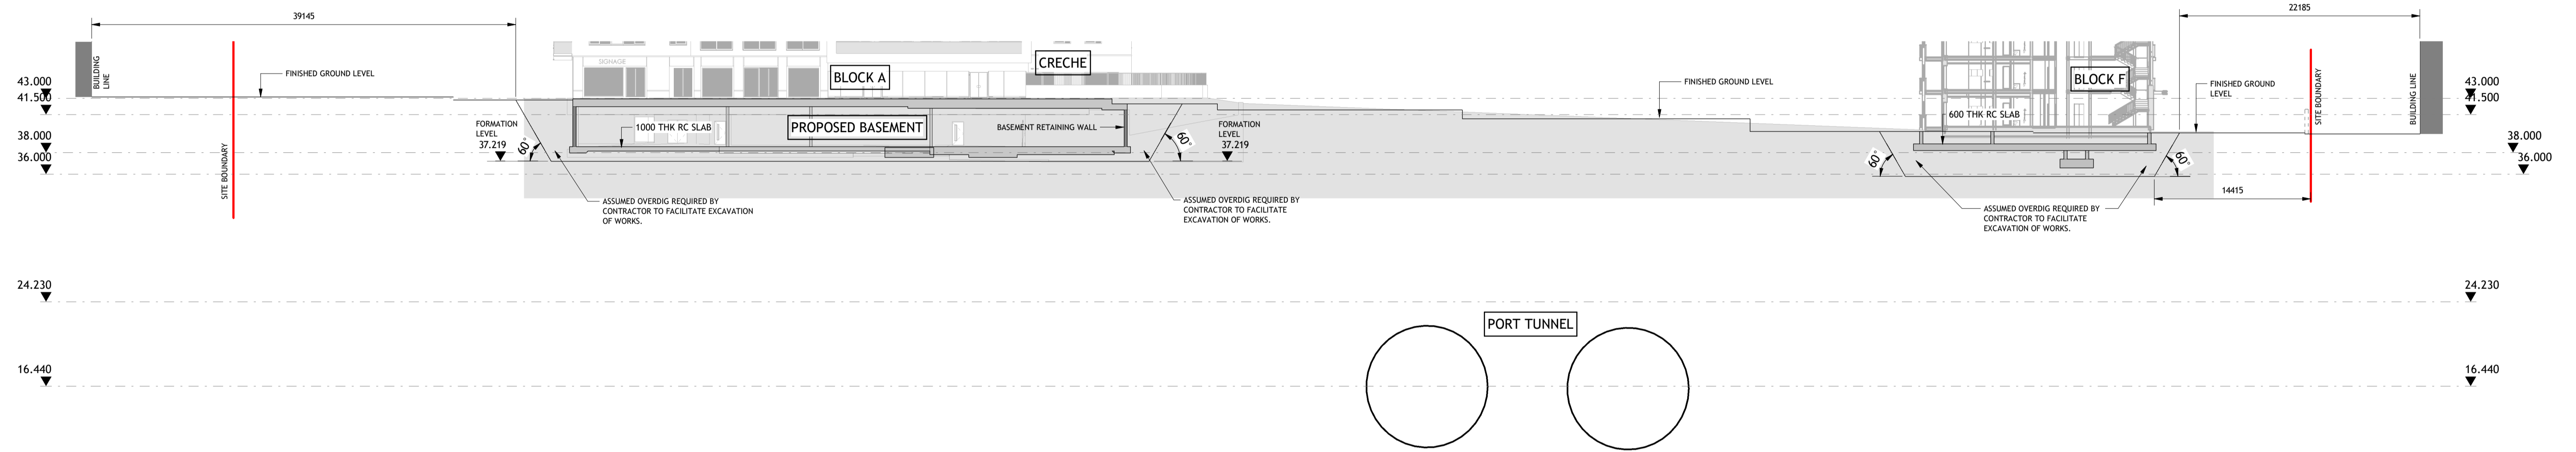

### SECTION A-A

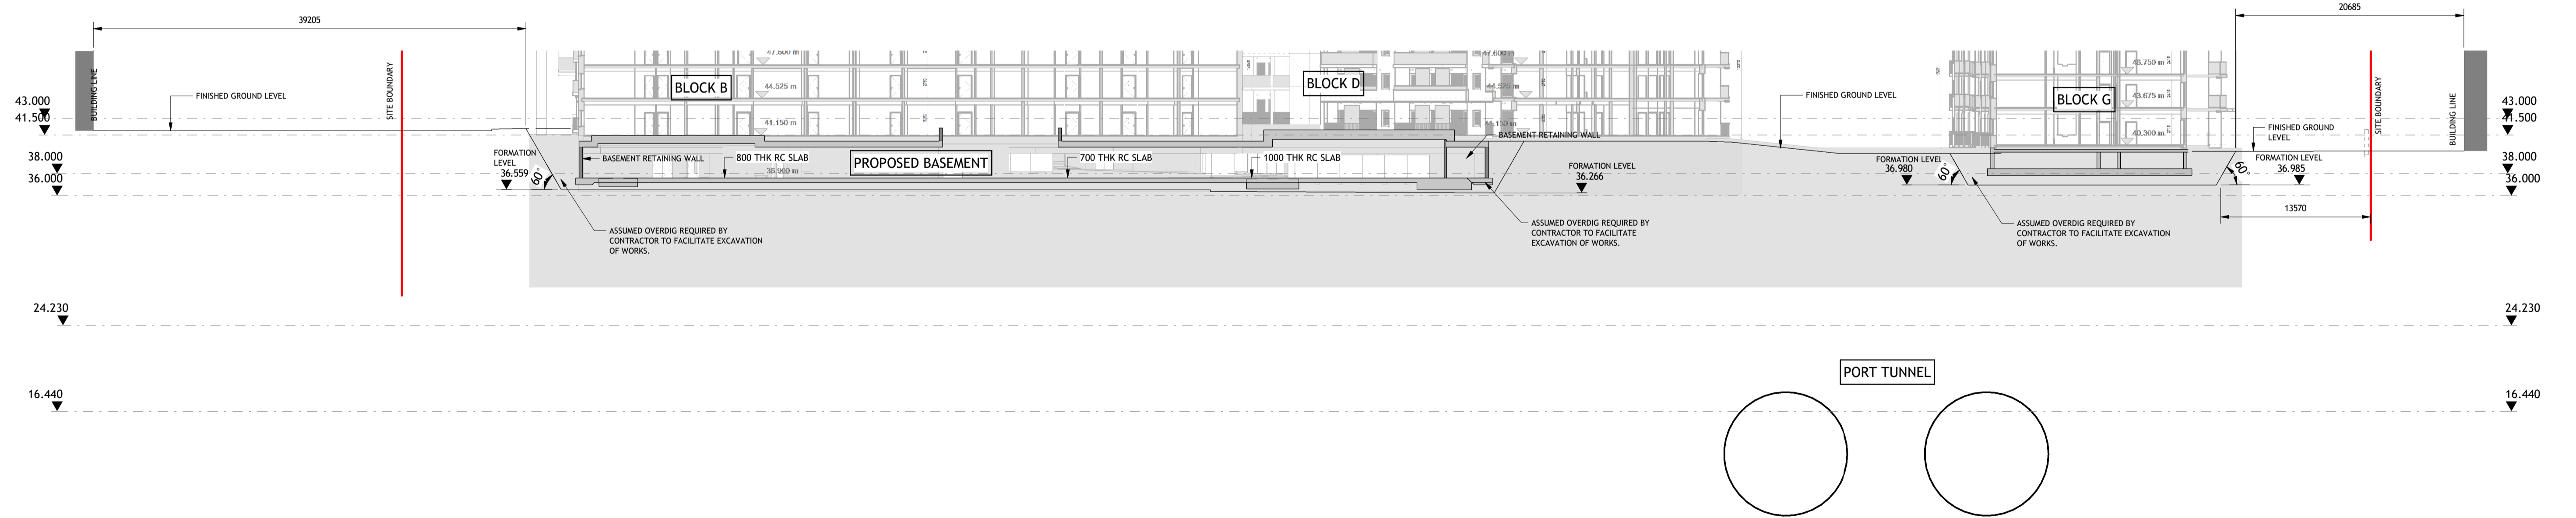

### SECTION B-B

© PUNCH Consulting Engineers

This drawing and any design hereon is the copyright of the Consultants and must not be reproduced without their written consent. All drawings remain the property of the Consultants. Figured dimension only to be taken from this drawing. Consultants to be informed immediately of any discrepancies before work proceeds.

Date Drawn:  
JANUARY 2021  
Drawn By:  
Author  
Colour Drawing:



Rev	Amendment	By	Date
P01	ISSUED FOR INFORMATION	HK	2021-01-28
P02	CRECHE AND SITE PLAN UPDATED	HK	2021-02-02
P03	ISSUED FOR PLANNING	HK	2021-02-15
P04	DRAWING UPDATED	HK	2021-10-12
P05	RE-ISSUED FOR PLANNING	VB	2022-03-28

Client:  
Eastwise Construction Swords Ltd

Job Title: HARTFIELD PLACE, SWORDS ROAD  
Dwg Title: SITE SECTIONS SHEET 1  
Job No: 2021272 Model Ref: HARTPL-PUNCH-SM-M3-S-0001 Drawing Status: PLANNING  
**PUNCH** consulting engineers  
Dublin | Limerick | Cork | Galway | Glasgow  
Carnegie House Library Road, Dun Laoghaire, Co. Dublin, A96 C7W7, Ireland  
IRL: +353 1 271 2200 www.punchconsulting.com

Scale @ A1: As indicated  
Technician Check: HK  
Engineer Check: DG  
Approved: DC  
Document No: HARTPL-PUNCH-SM-ZZ-DR-S-0002  
Revision No: P05