




APARTMENT BLOCK B1
SECOND FLOOR PLAN

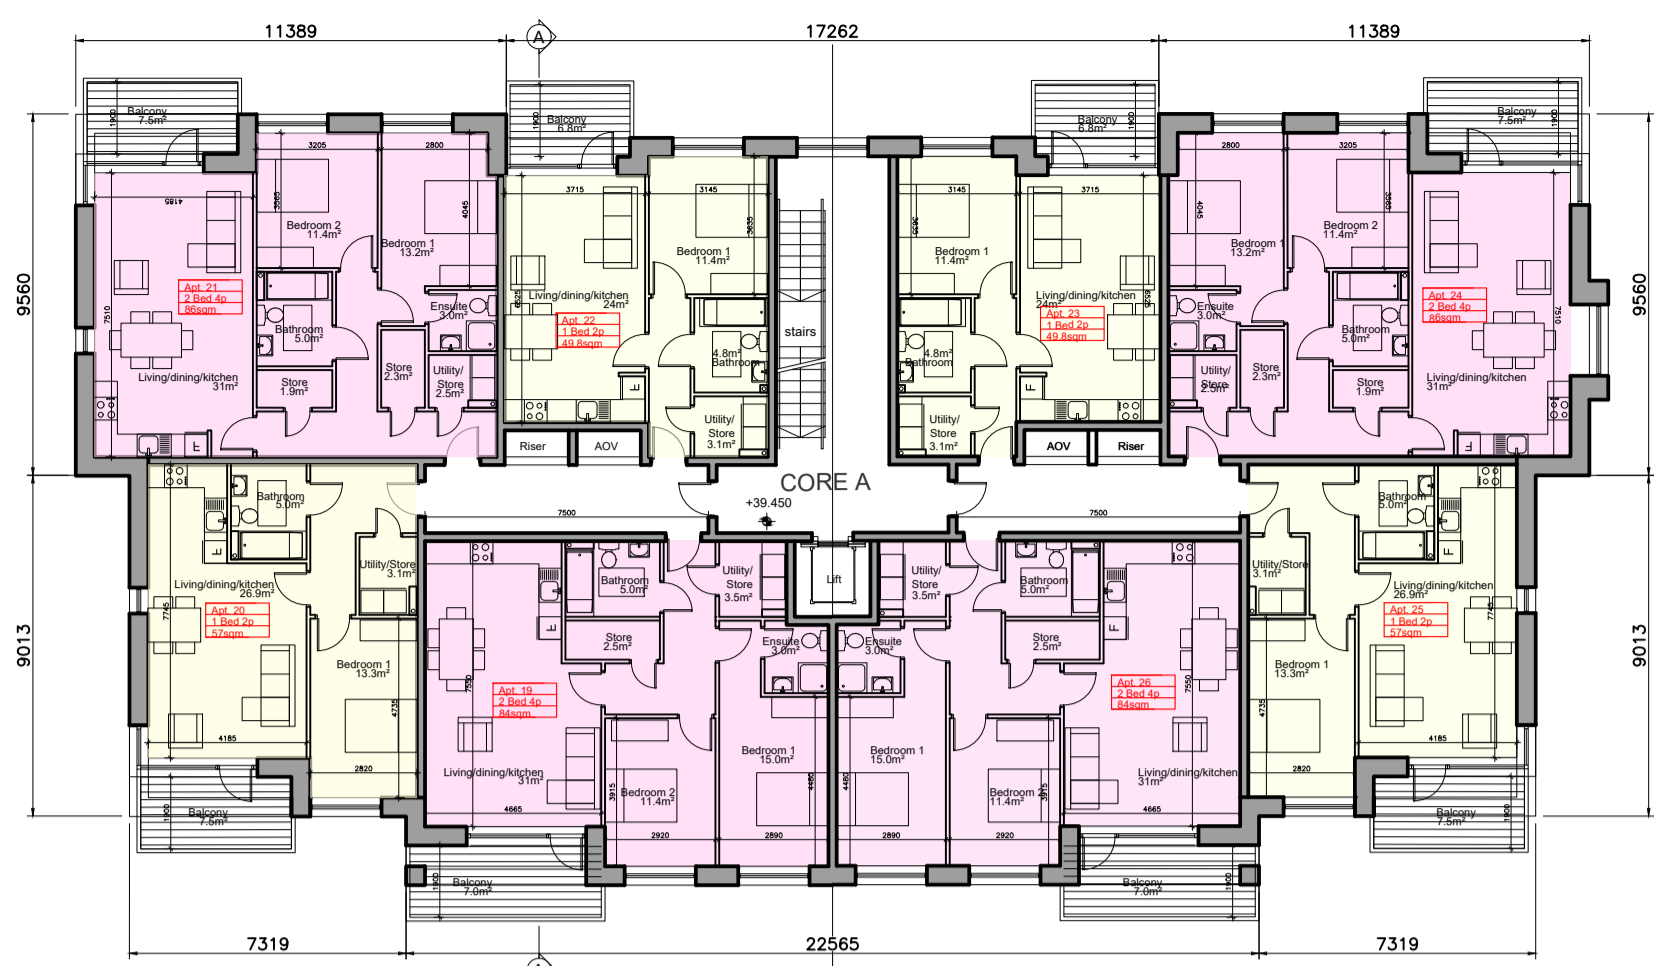


APARTMENT BLOCK B1
THIRD FLOOR PLAN

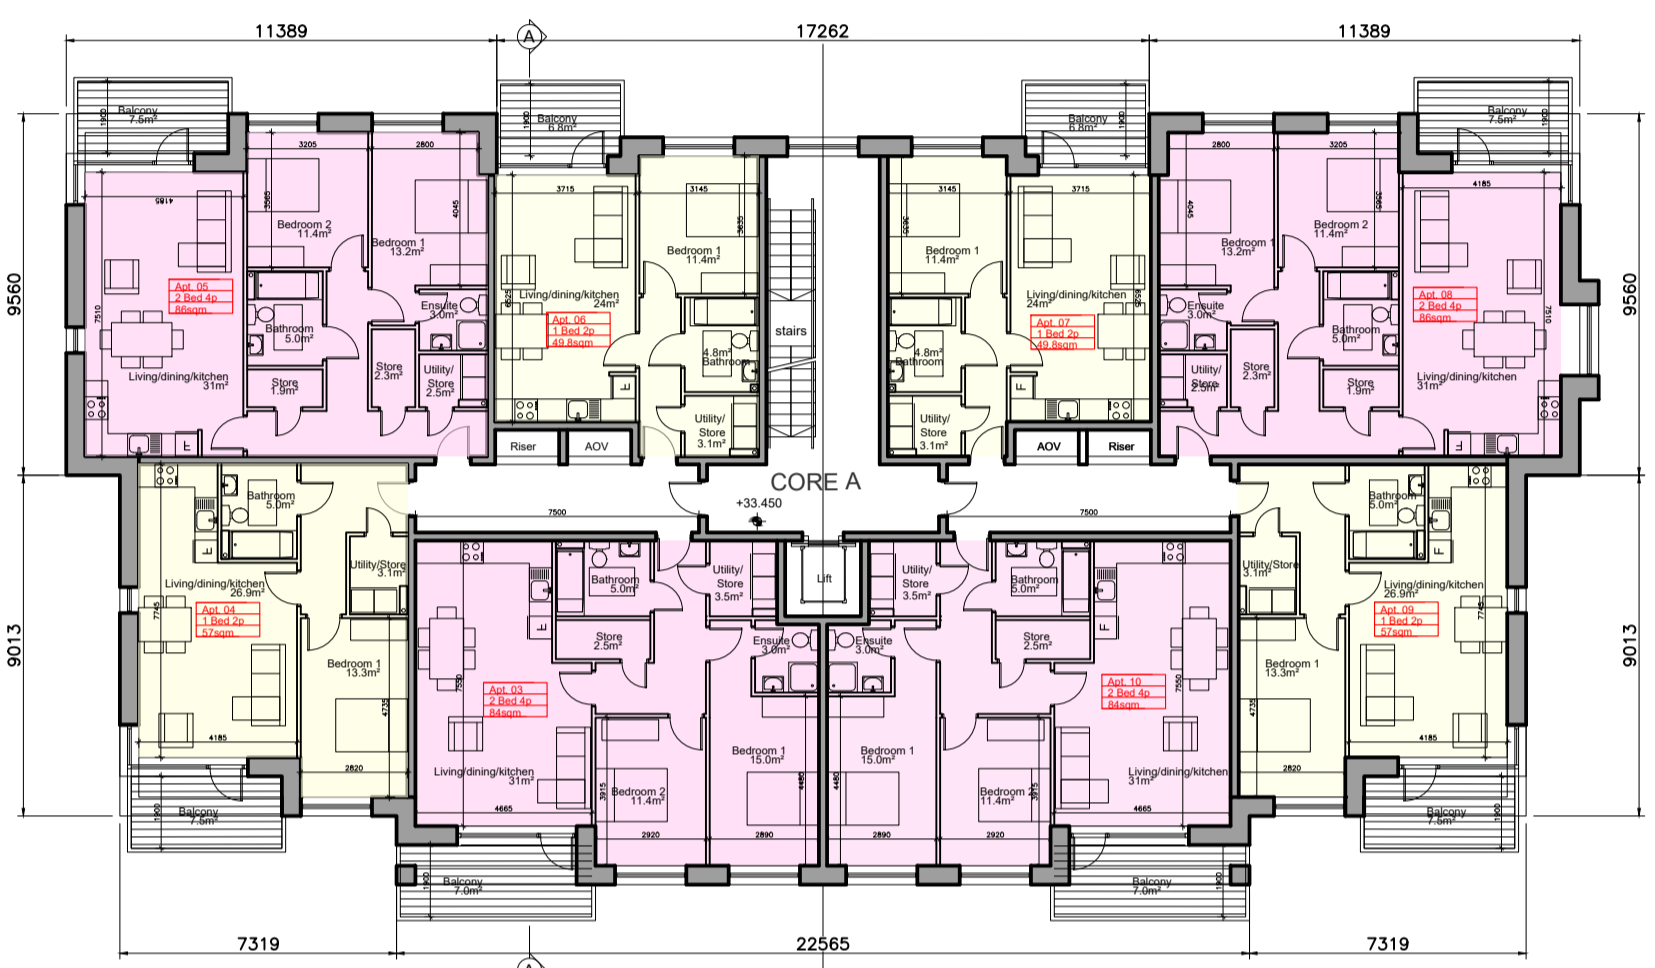

APARTMENT BLOCK B1
FIRST FLOOR PLAN

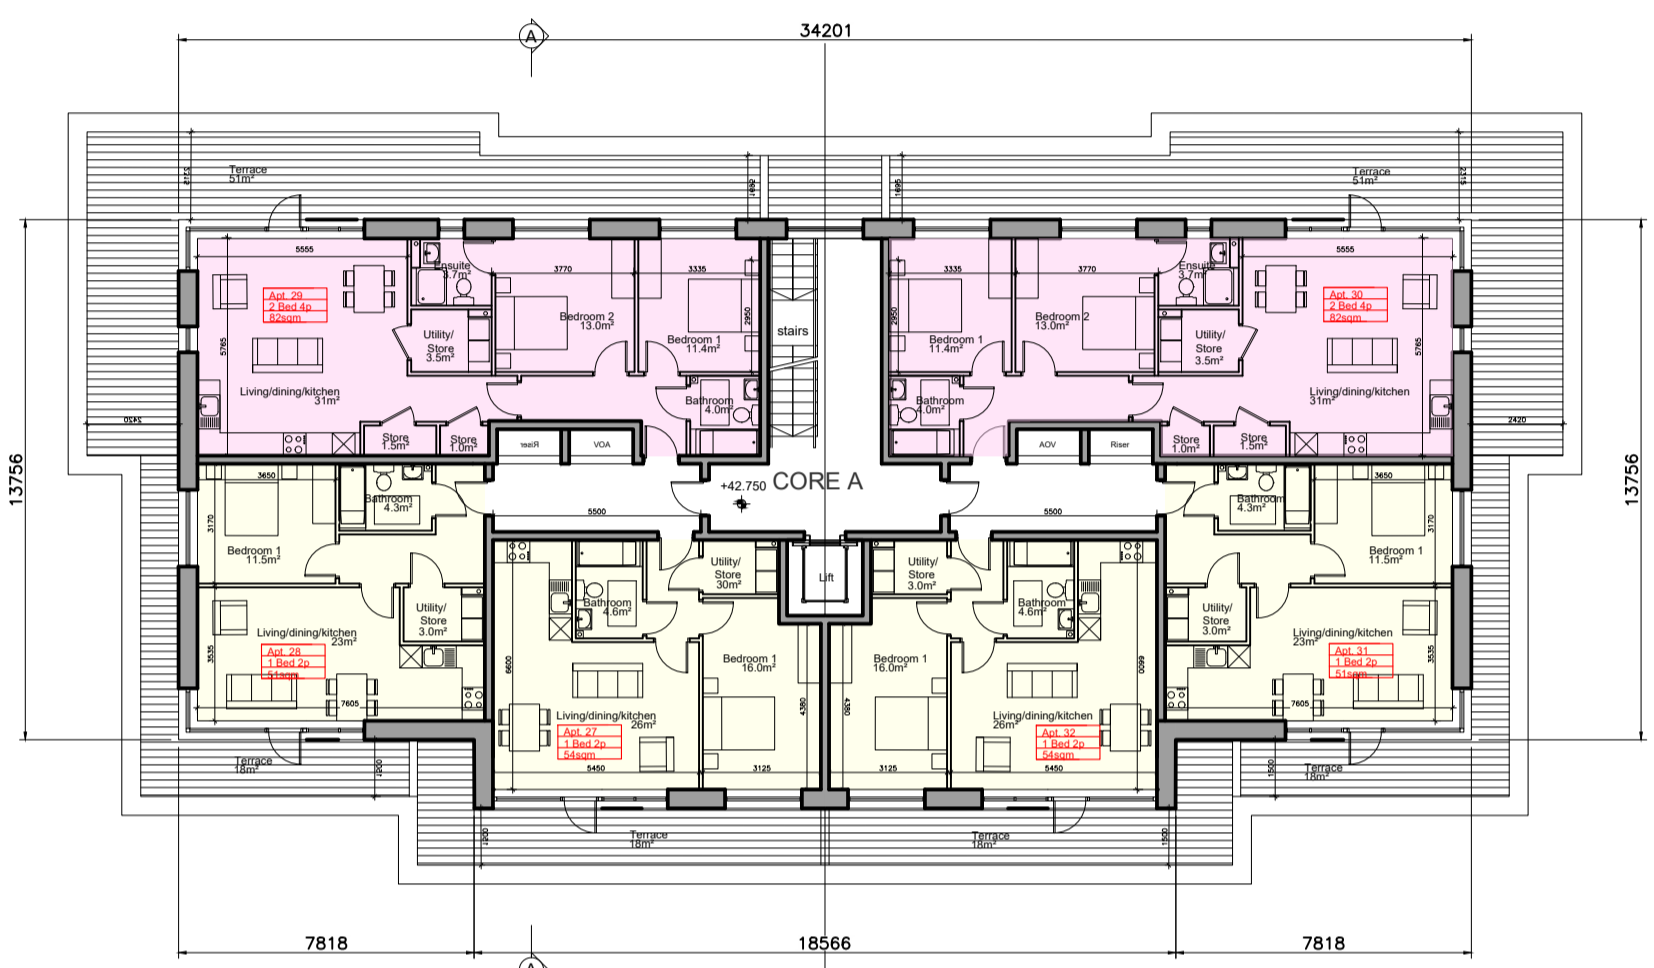

APARTMENT BLOCK B1
FOURTH FLOOR PLAN

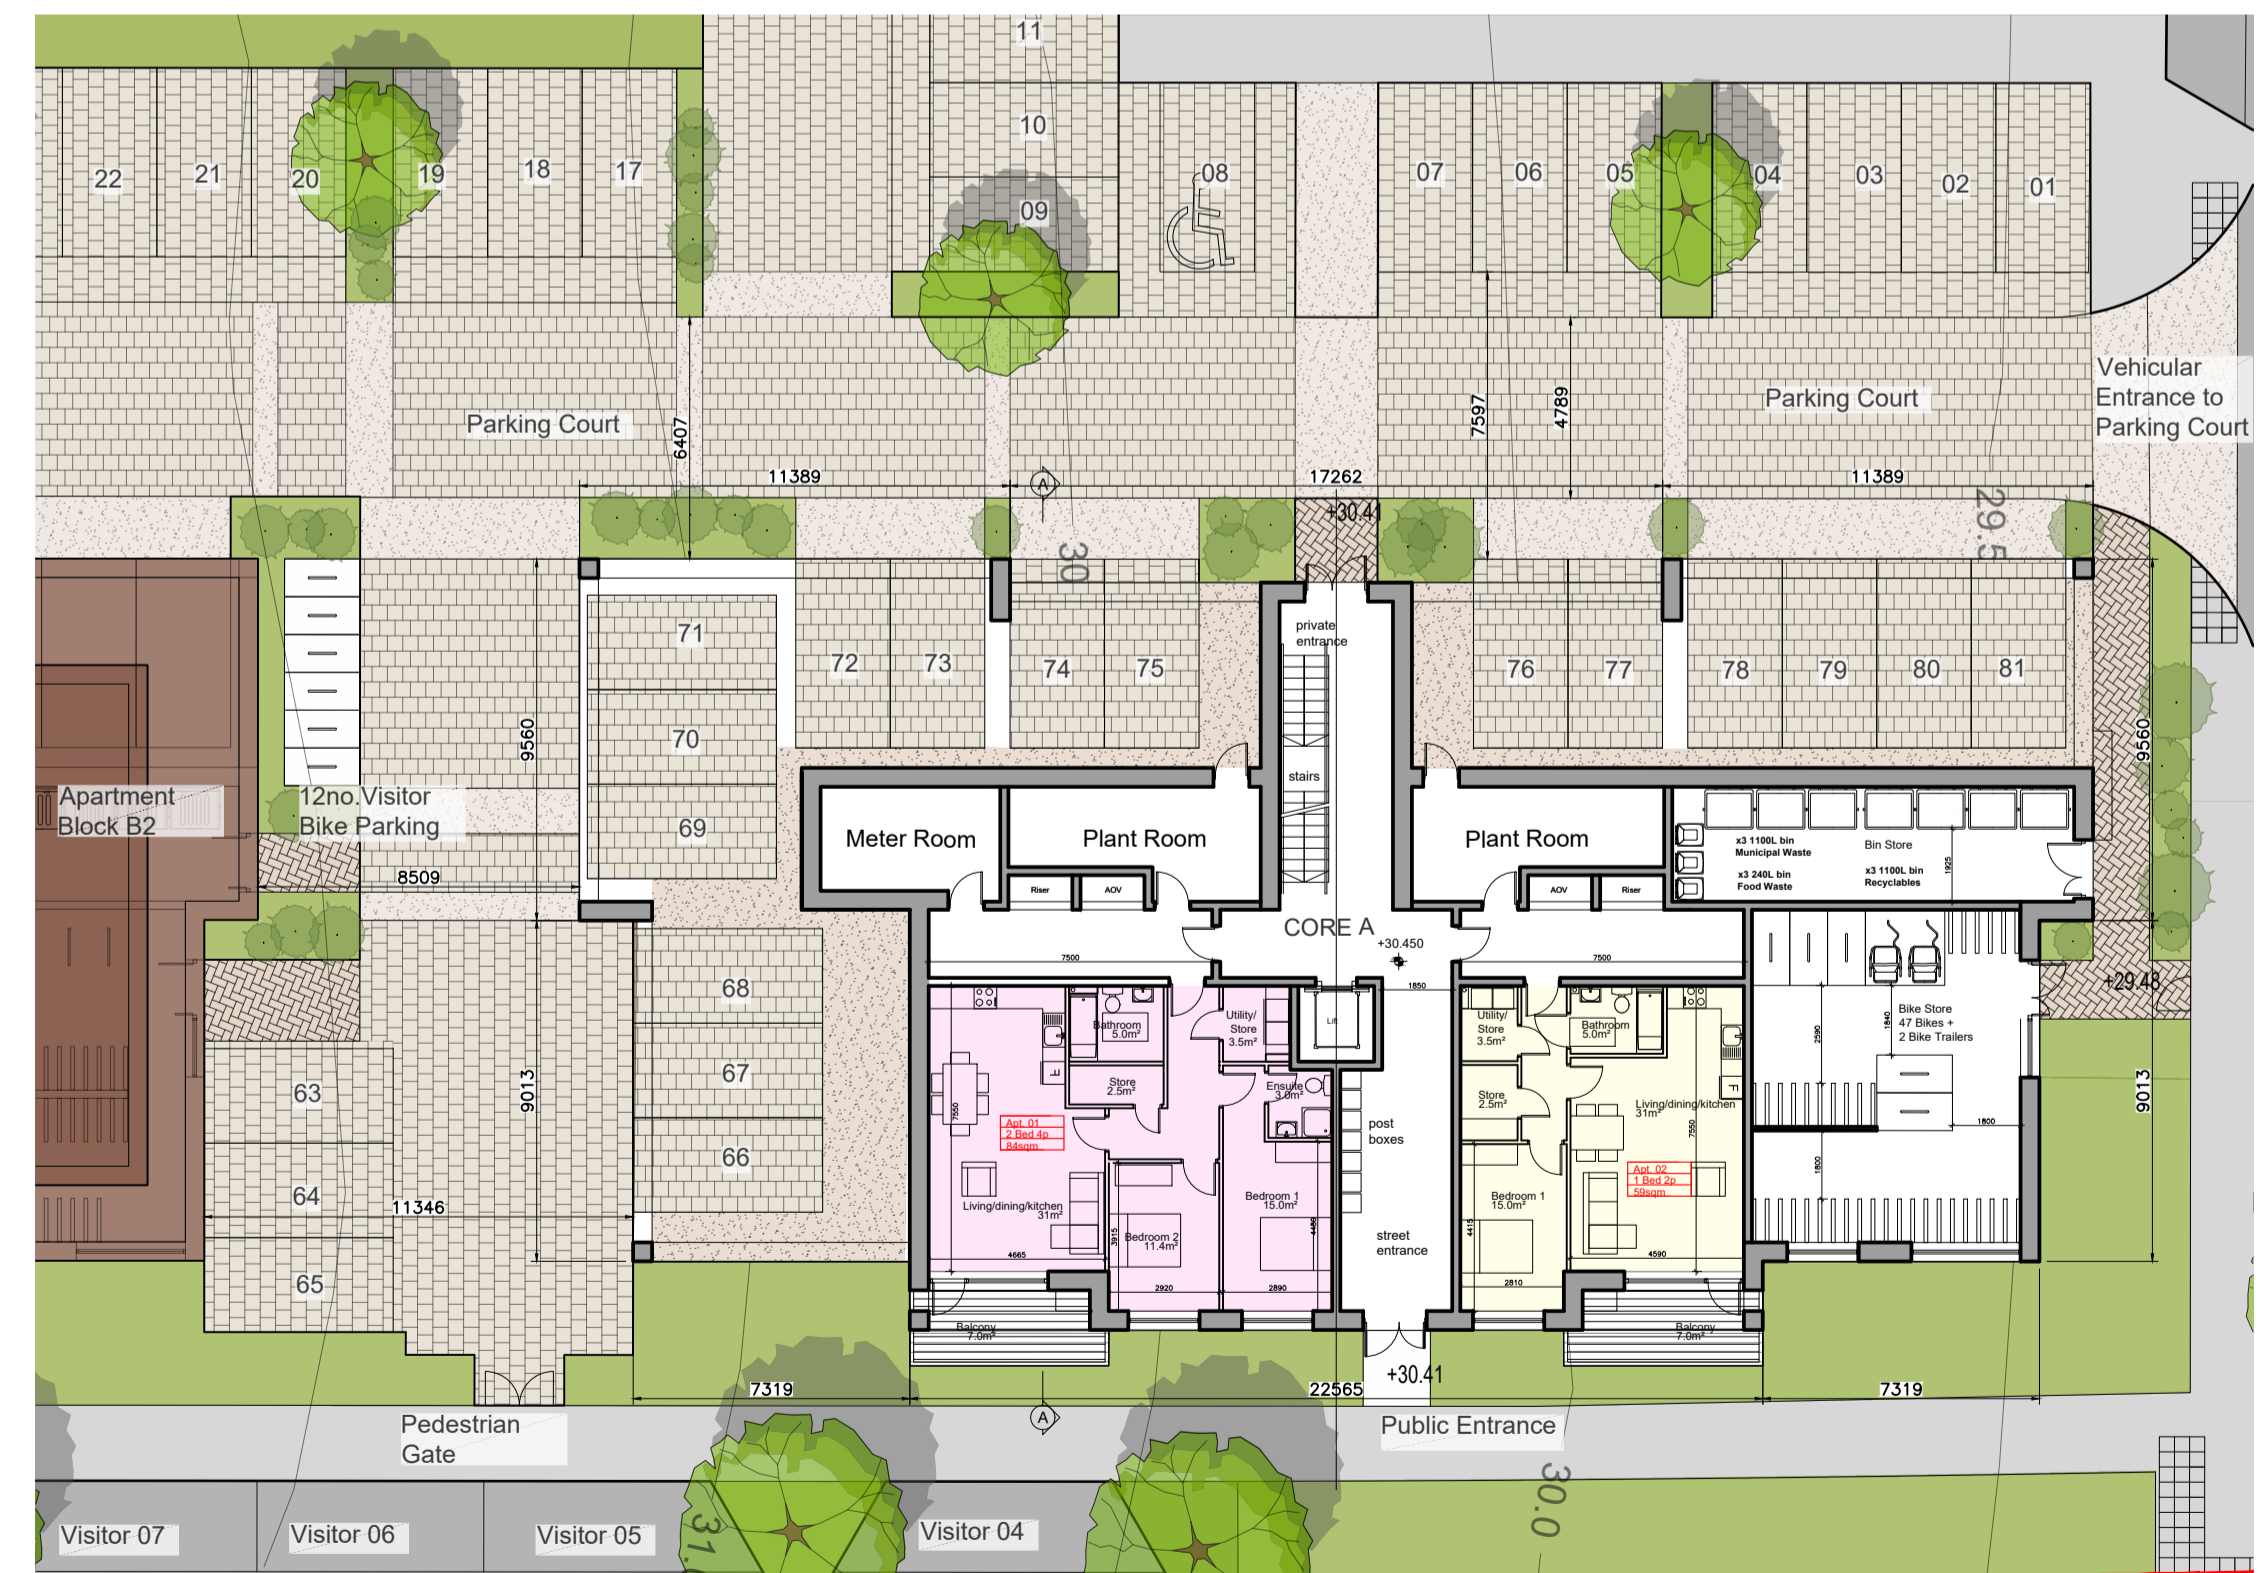


APARTMENT BLOCK B1
GROUND FLOOR PLAN

Unit Type

- 2 Bed Apartment - 4 Person
- 1 Bed Apartment

Apt. Block	1 Beds	2 Beds	Total Units
B1	17	15	32

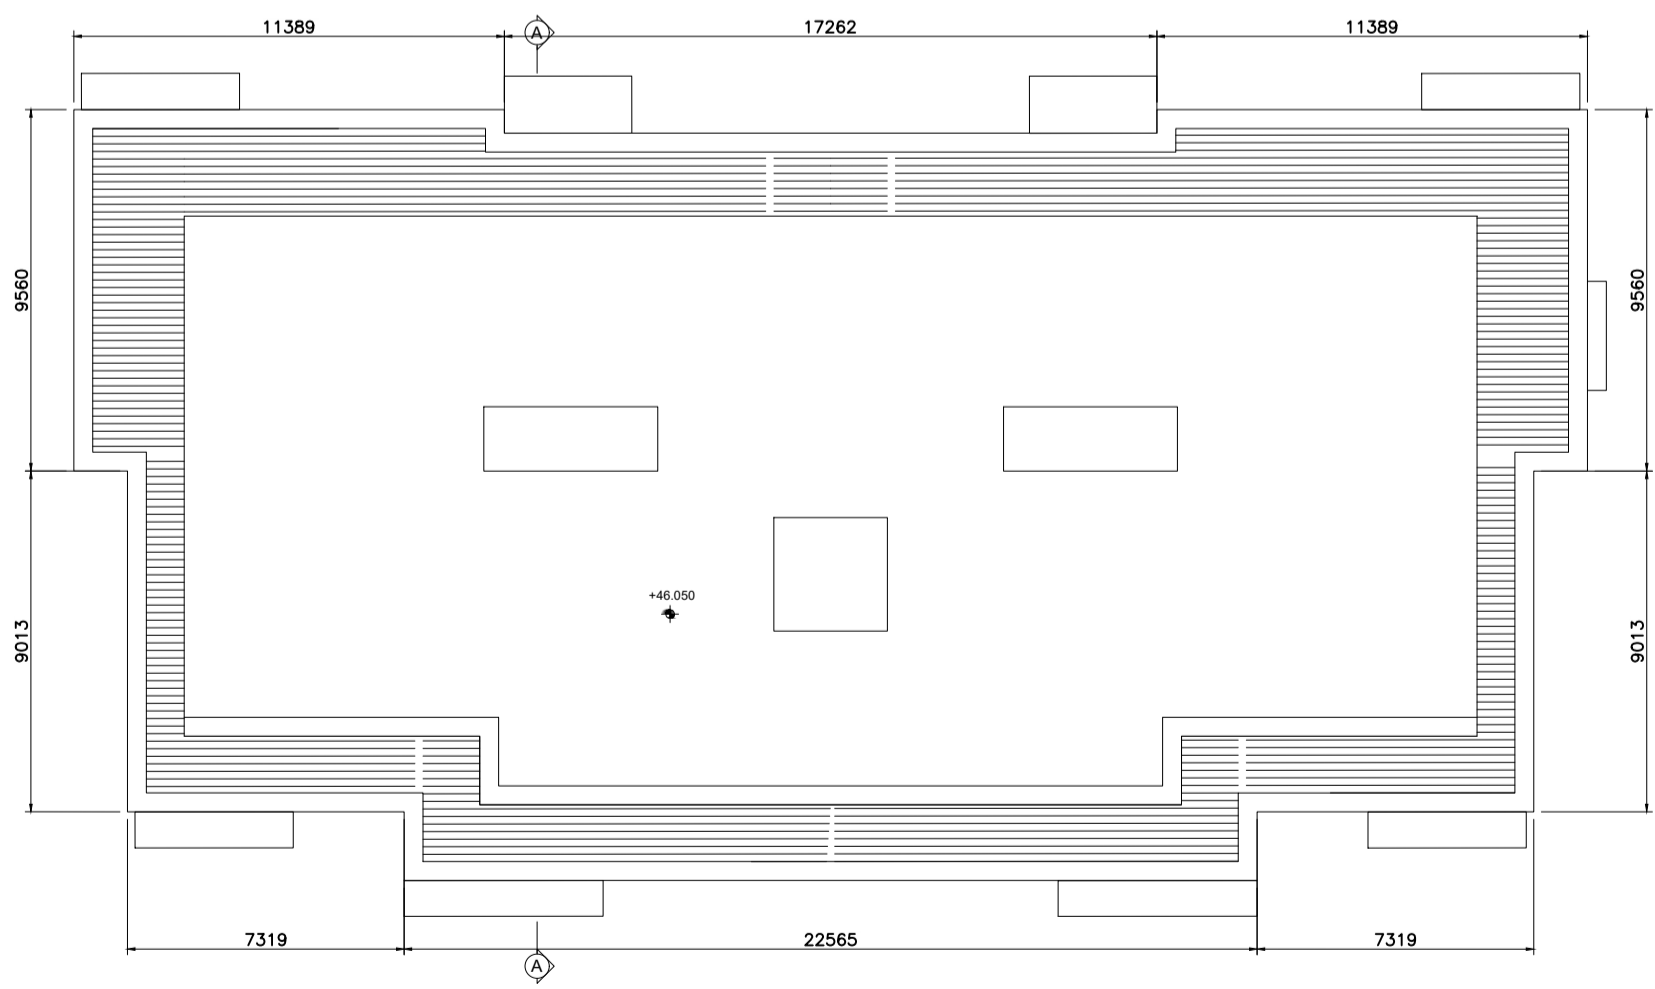

APARTMENT BLOCK B1
ROOF PLAN



APARTMENT BLOCK B1
EAST ELEVATION (STREET ELEVATION)




APARTMENT BLOCK B1
WEST ELEVATION (REAR)



APARTMENT BLOCK B1
SOUTH ELEVATION



APARTMENT BLOCK B1
NORTH ELEVATION

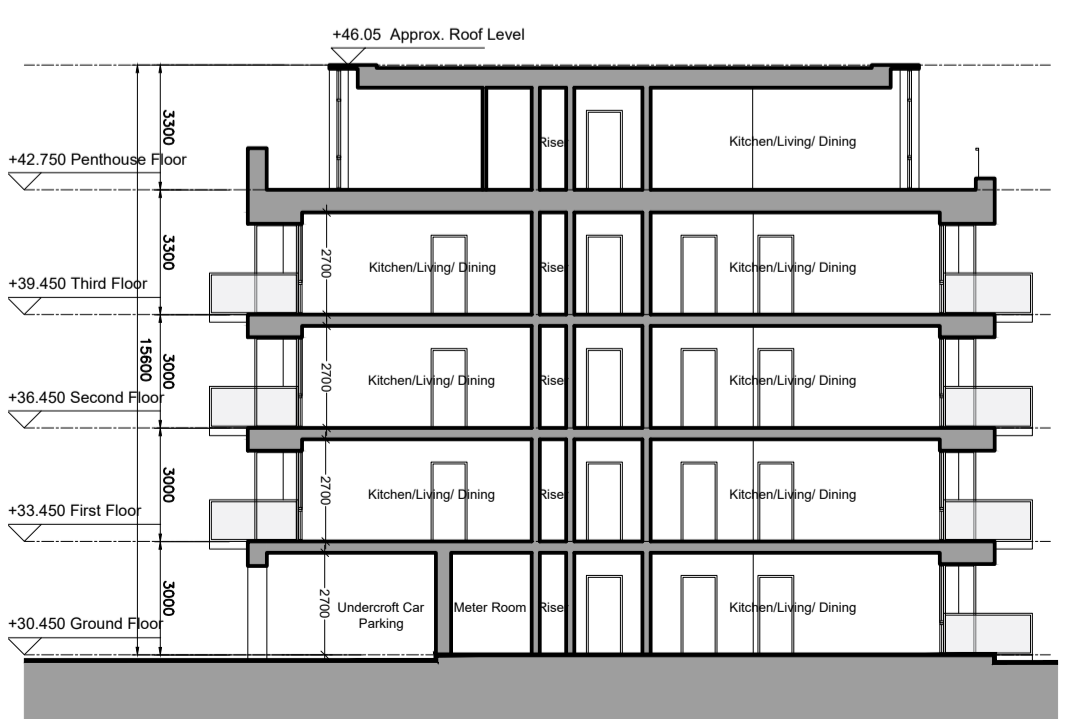

APARTMENT BLOCK B1
SECTION A-A

© This drawing is copyright.
 1 Do not scale this drawing.
 2 Errors and omissions to be immediately notified to Architect.
 3 All dimensions to be checked on site.
 4 To be read with relevant Engineers drawings.

Note on Internal Floor Plans
 All noted room areas are gross.

The proposed areas and aggregate areas comply with *Sustainable Urban Housing: Design Standards for New Apartments Guidelines for Planning Authorities. (December 2020)*

Where bedroom areas are noted they are exclusive of any built-in storage space.

Storage is generally provided off the hallway or kitchen, and is not provided within a bedroom. Furniture, fittings and fixtures shown on the plans are indicative.

External Finishes:

Roof:
 Single ply roof membrane behind parapet.

Walls:
 Selected facing brick with render where indicated on drawings with precast / stone capping or pressed metal capping to parapets

Cladding to Upper Level:
 Dark metal / Dark fibre cement boarding where indicated on drawings.

Louvers:
 Proprietary metal louvred doors with colour to match windows/doors where indicated on drawings.

Windows:
 Aluminium framed window system

Gutters/downpipes:
 uPVC or aluminium

Balconies:
 Projecting: Toughened glazing & stainless steel handrails on precast concrete or metal frame galvanized steel base and guarding/ railing.

Entrance Canopy:
 Pressed or standing seam metal on timber framing

revisions	date	inls

description
Apartment Block B1

Floor plans,
 Roof Plan, Section &
 Elevations

job
**Development at
 Oldtown, Swords,
 Co. Dublin
 Phase 5**

client
Gerard Gannon Properties

issue
Planning SHD Stage 3

**CONROY CROWE KELLY
 ARCHITECTS**
 65 MERRION SQUARE
 DUBLIN 2

PHONE 66139901 FAX 6765715
 E-MAIL info@ckk.ie

drawing no. 1736-SHD-A-2-200
 rev. 1
 scale 1:200 A1
 date MAR '22
 drawn LD
 checked PG