


SECTION R - R (2 OF 3) @ 1:200

Architectural elevation drawing showing a row of buildings and ground levels. Key features include:

- Buildings: SEMI-DETACHED TYPE 'C', TERRACE TYPE '12', SEMI-DETACHED TYPE 'C', TERRACE TYPE '9A', DUPLEX TYPE '1', and EXISTING HOUSING (MURPHY INTERNATIONAL OFFICES).
- Ridge Heights: +99.230m, +98.280m, +99.280m, +99.190m, +100.750m, +97.744m.
- Ground Levels: +88.800m F.F.L., +88.850m F.F.L., +88.800m F.F.L., +88.850m F.F.L., +88.400m F.F.L., +88.567m F.F.L.
- Road Level: +87.850m.
- Open Space: OPEN SPACE '1'.
- Great Connell Road.
- North Arrow and Site Plan Inset.

SECTION R - R (3 OF 3) @ 1:200

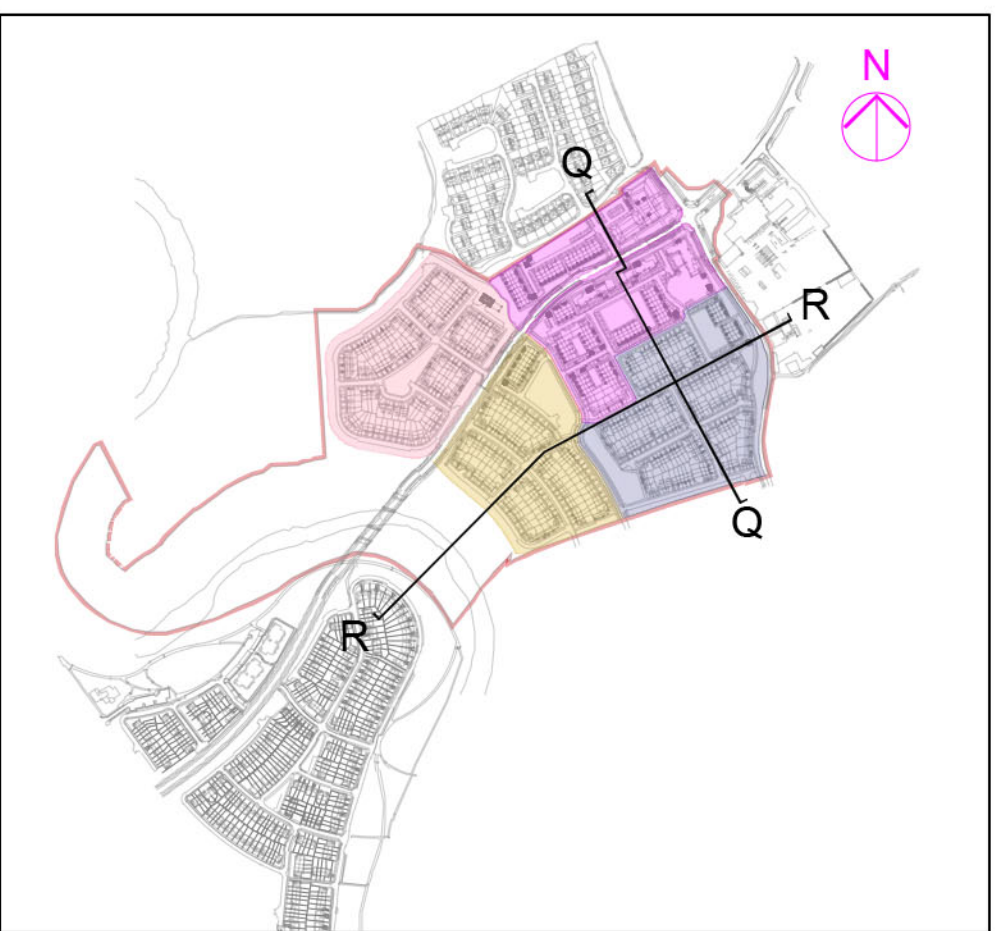

NOTES: DO NOT SCALE. USE ONLY FIGURED DIMENSIONS WHICH SHOULD BE CHECKED ON SITE BEFORE WORK COMMENCES. ALL WORK TO BE CARRIED OUT IN ACCORDANCE WITH THE LATEST BUILDING REGULATIONS. REFER TO STRUCTURAL ENGINEER'S DRAWINGS AND SPECIFICATION FOR ALL STRUCTURAL WORK. THIS DRAWING IS COPYRIGHT.	NO.	REVISIONS	DATE	H	DATE	LEGEND:
	A			I		
	B			J		
	C			K		
	D			L		
	E			M		
	F			N		
	G			O		

OFFICE ADDRESS:
 100A NEW STREET,
 SINGAPORE 06-1101
 TEL: 6342 4330
 EMAIL: info@ofoh.com.sg
 WEB: www.ofoh.com.sg

PROJECT: PROPOSED GREAT CORNELL SHD AT NEWBREDGE, CO. KILDARE.

TITLE: PROPOSED SITE SECTION AND CONTIGUOUS ELEVATIONS G-G & R-R

CLIENT: ASTON LTD. **STAGE:** PLANNING APPLICATION

PROJECT NO.: 2019-070 **DEG. NO.:** PA.024

SCALE: 1:200 **DRAWN:** JP
DATE: MARCH 2022 **CHECKED:** PCF



