




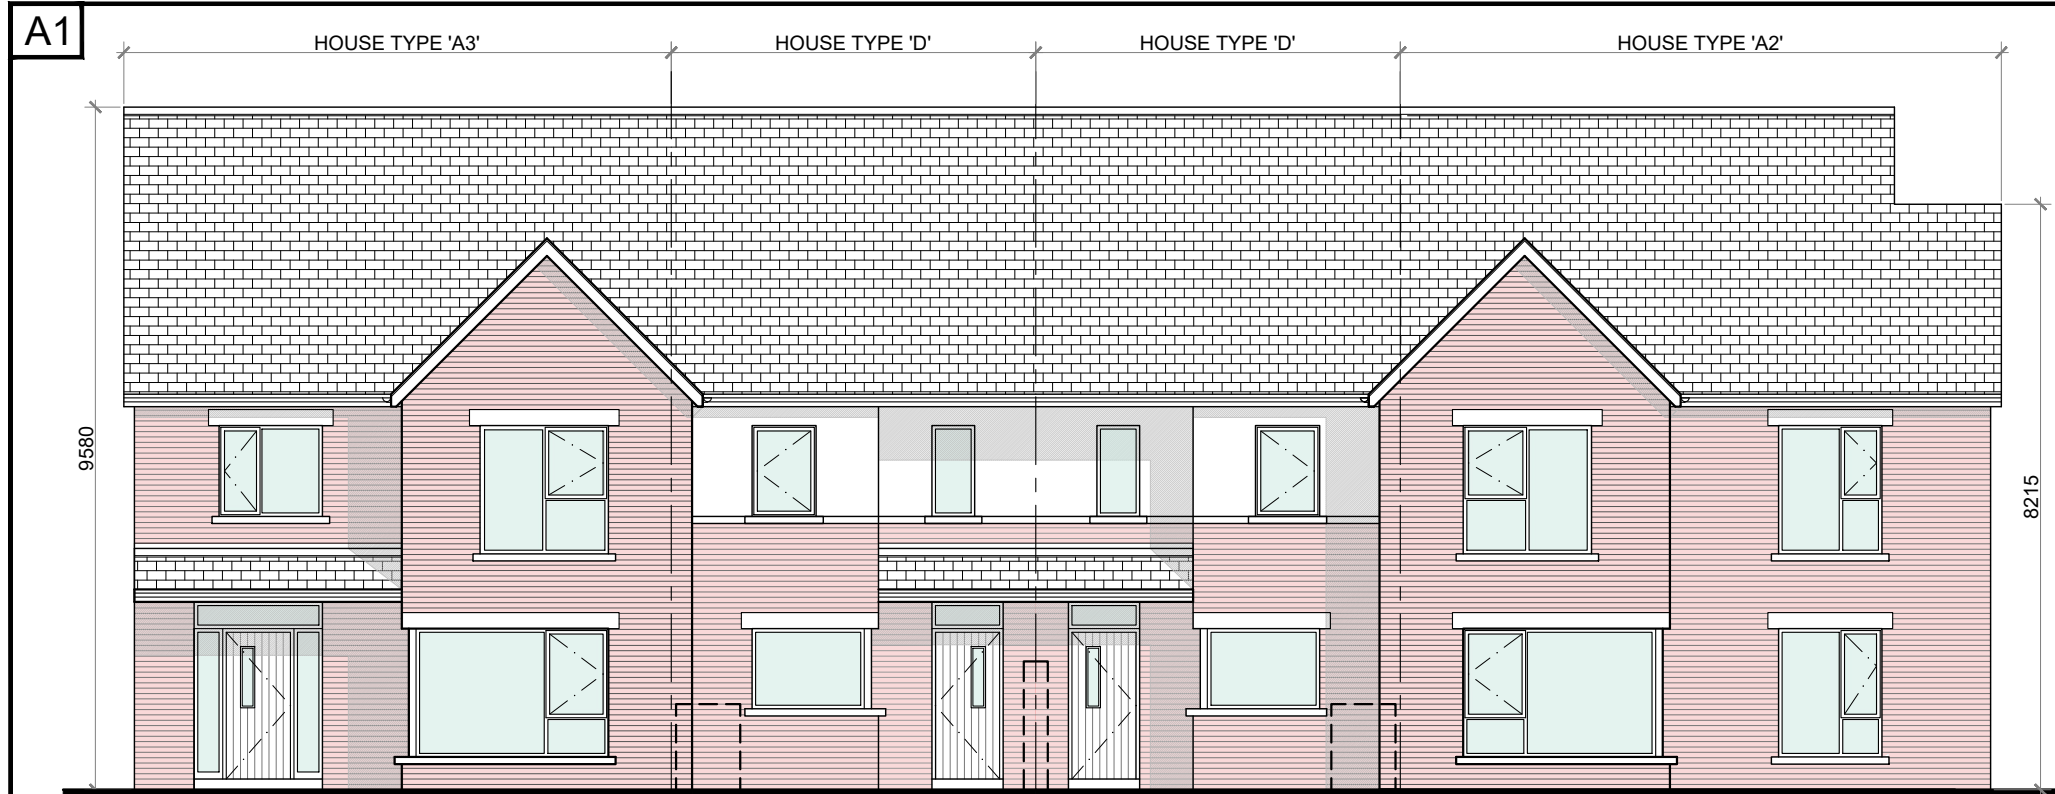

FRONT ELEVATION @ 1:100
TERRACE BLOCK TYPE 1

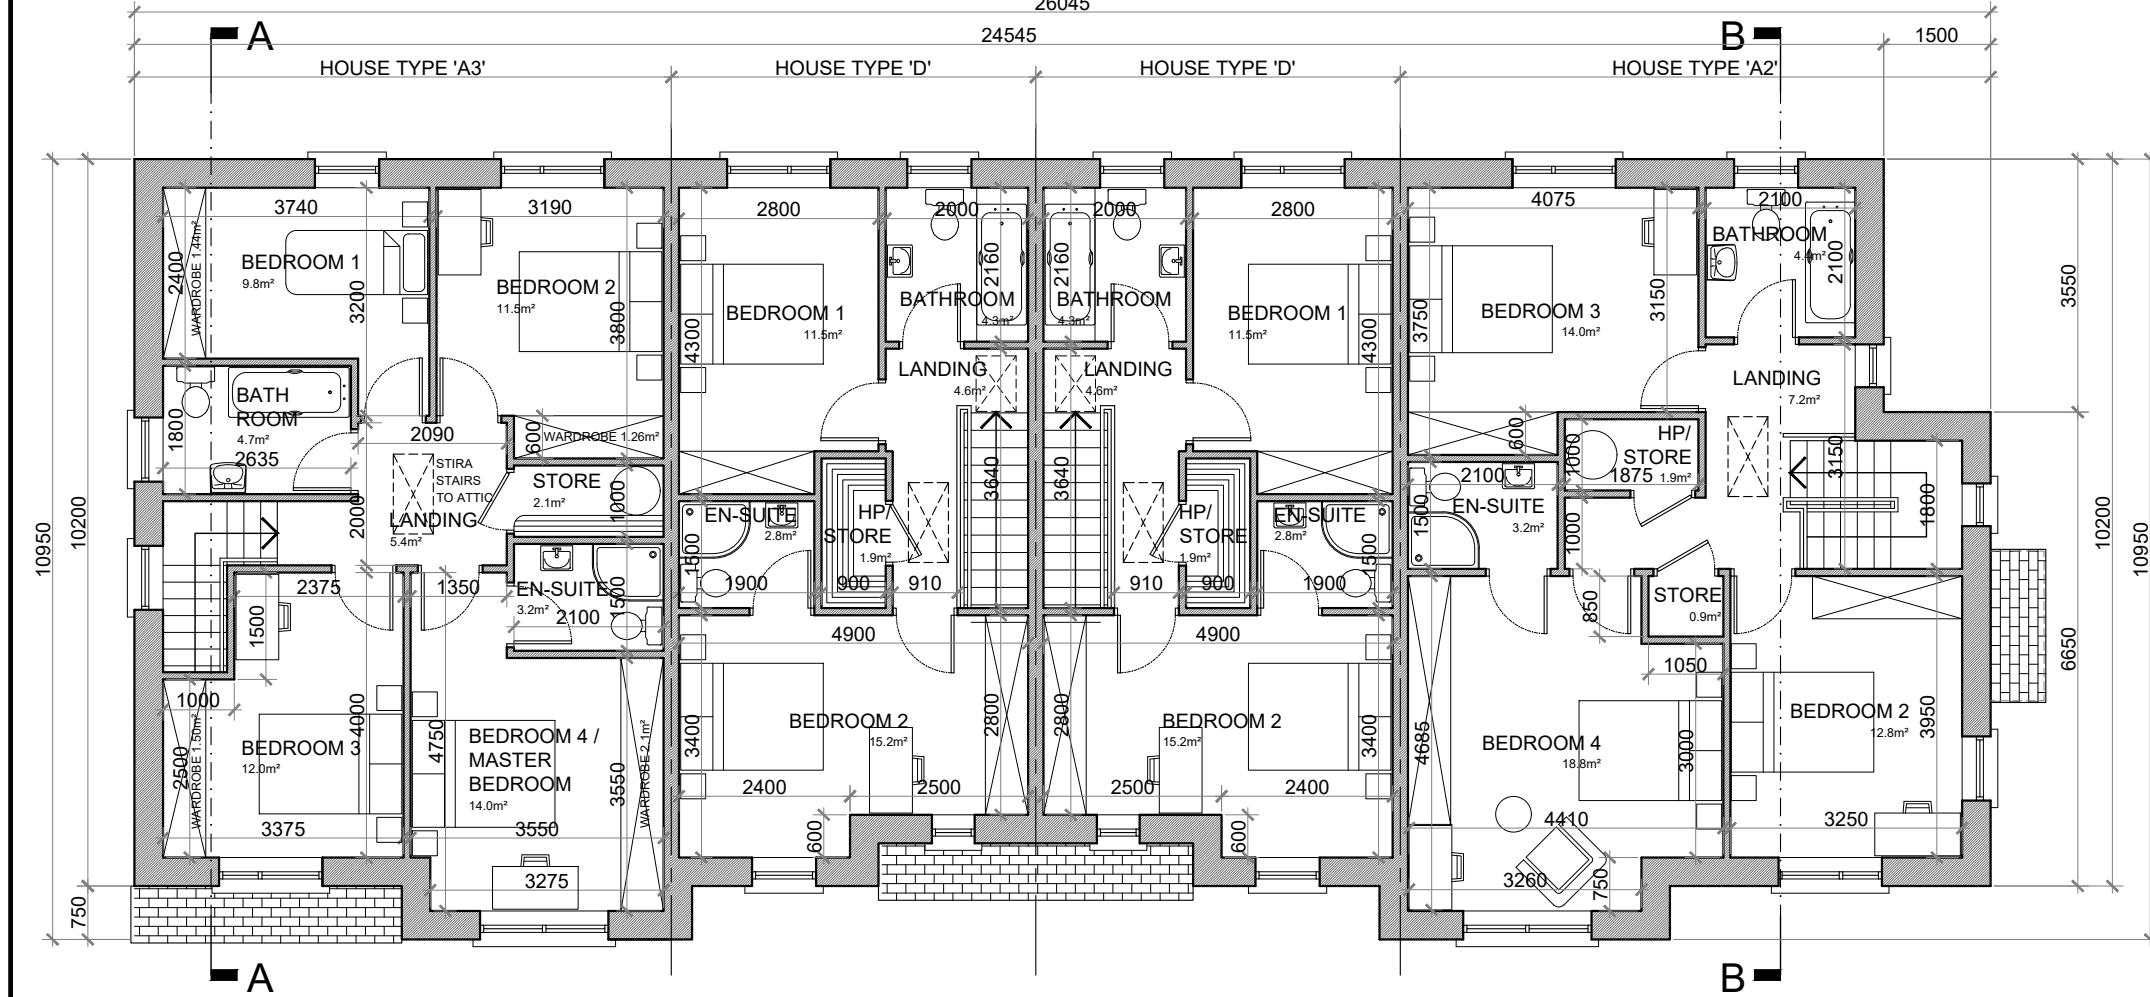

FIRST FLOOR PLAN @ 1:100
TERRACE BLOCK TYPE 1

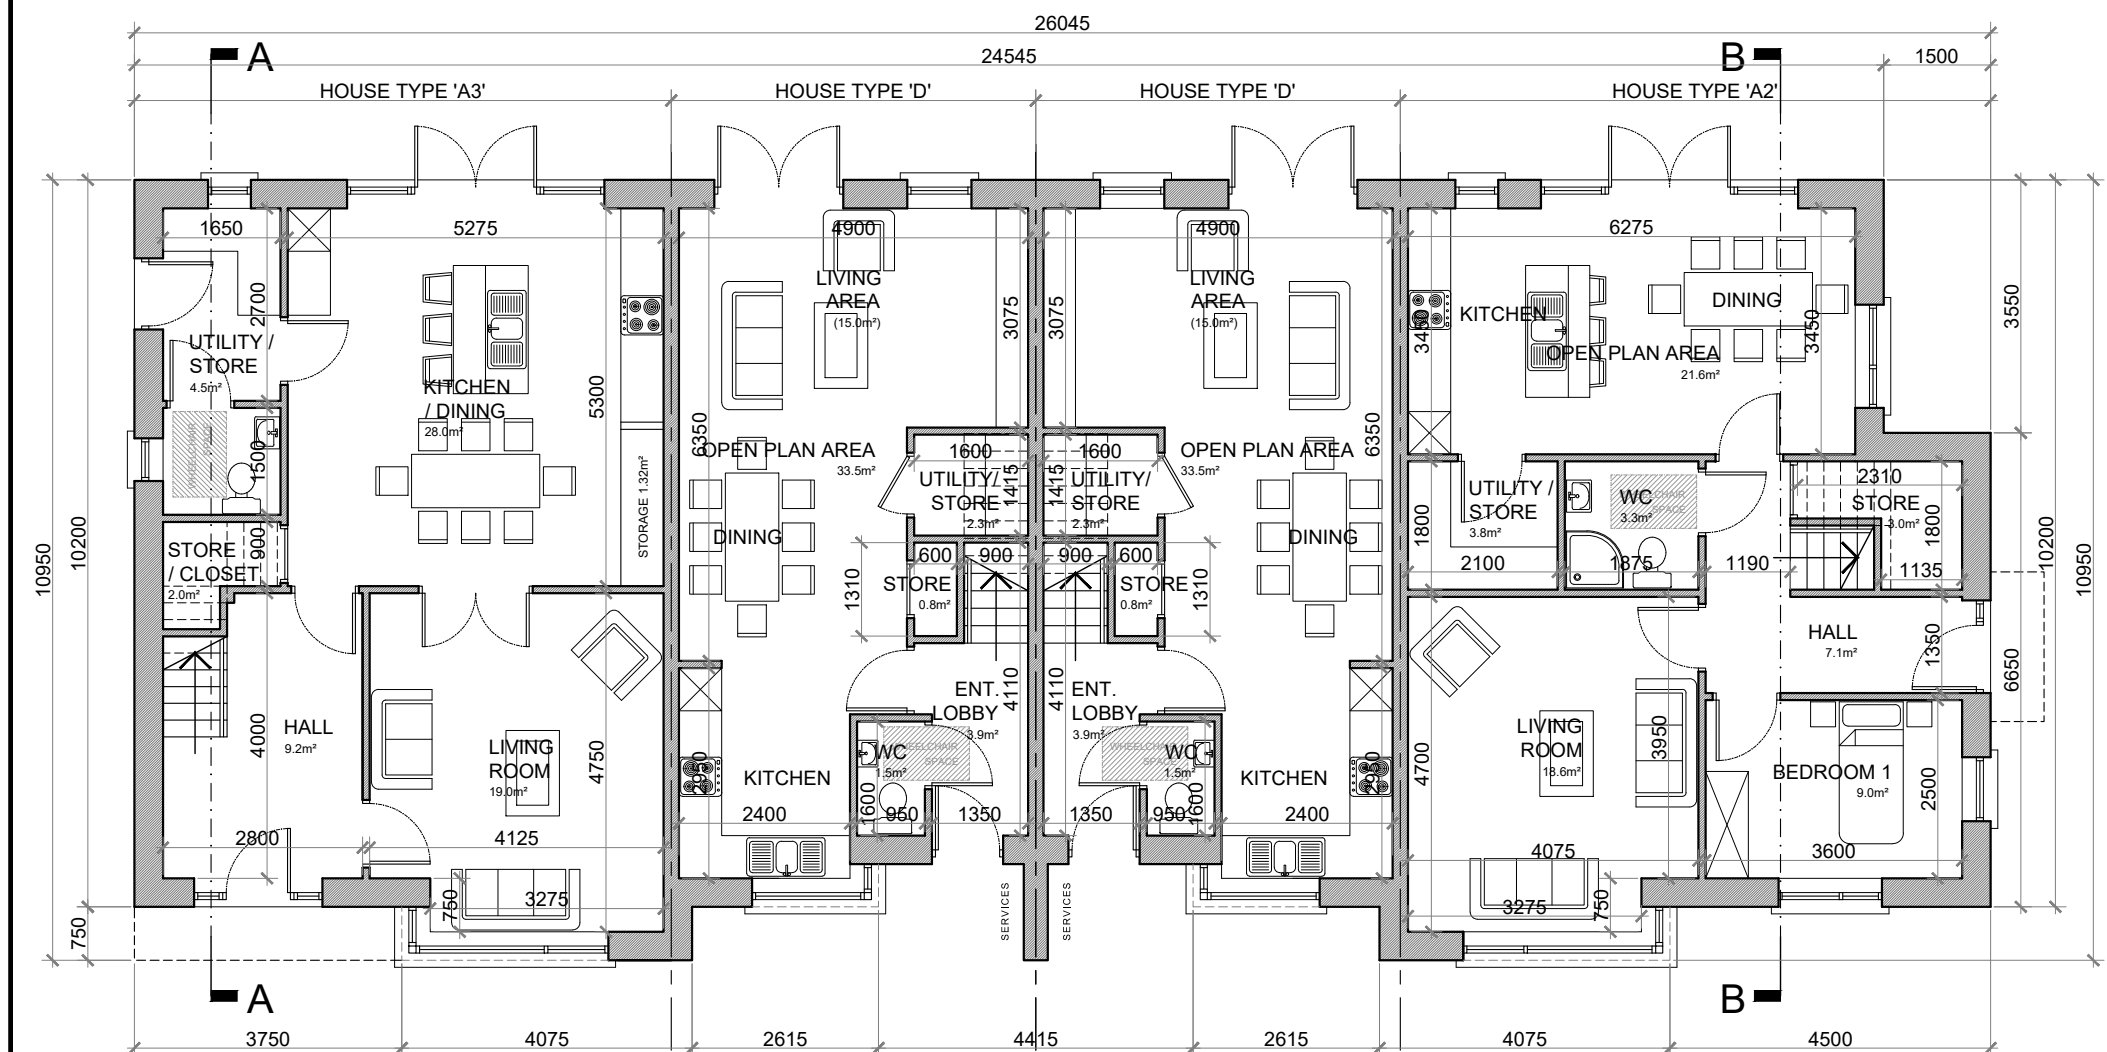

GROUND FLOOR PLAN @ 1:100
TERRACE BLOCK TYPE 1

TYPE 'A3'


GROUND FLOOR AREA: 68.5 SQ.M. (737 SQ.FT.)
FIRST FLOOR AREA: 68.5 SQ.M. (737 SQ.FT.)
TOTAL FLOOR AREA: 137.0 SQ.M. (1,474 SQ.FT.)

TYPE 'D'


GROUND FLOOR AREA: 44.6 SQ.M. (480 SQ.FT.)
FIRST FLOOR AREA: 44.6 SQ.M. (480 SQ.FT.)
TOTAL FLOOR AREA: 89.2 SQ.M. (960 SQ.FT.)

TYPE 'A2'

GROUND FLOOR AREA: 70.2 SQ.M. (75.56 SQ.FT.)
FIRST FLOOR AREA: 70.2 SQ.M. (75.56 SQ.FT.)
TOTAL FLOOR AREA: 140.4 SQ.M. (1511.2 SQ.FT.)

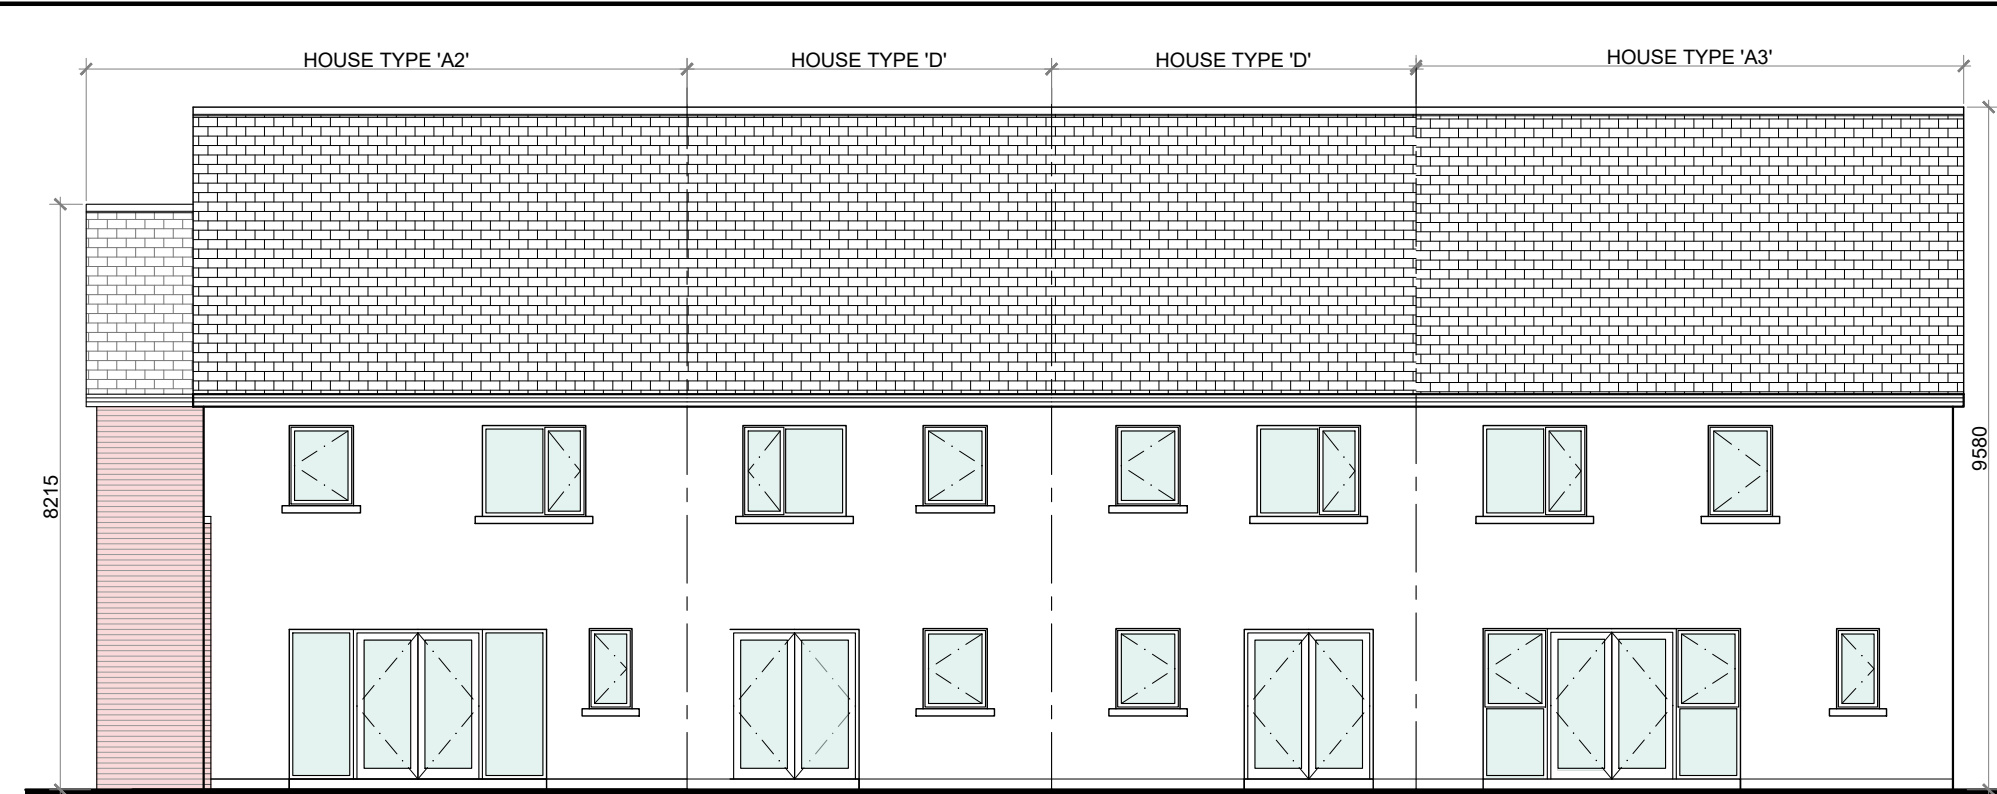

REAR ELEVATION @ 1:100
TERRACE BLOCK TYPE 1

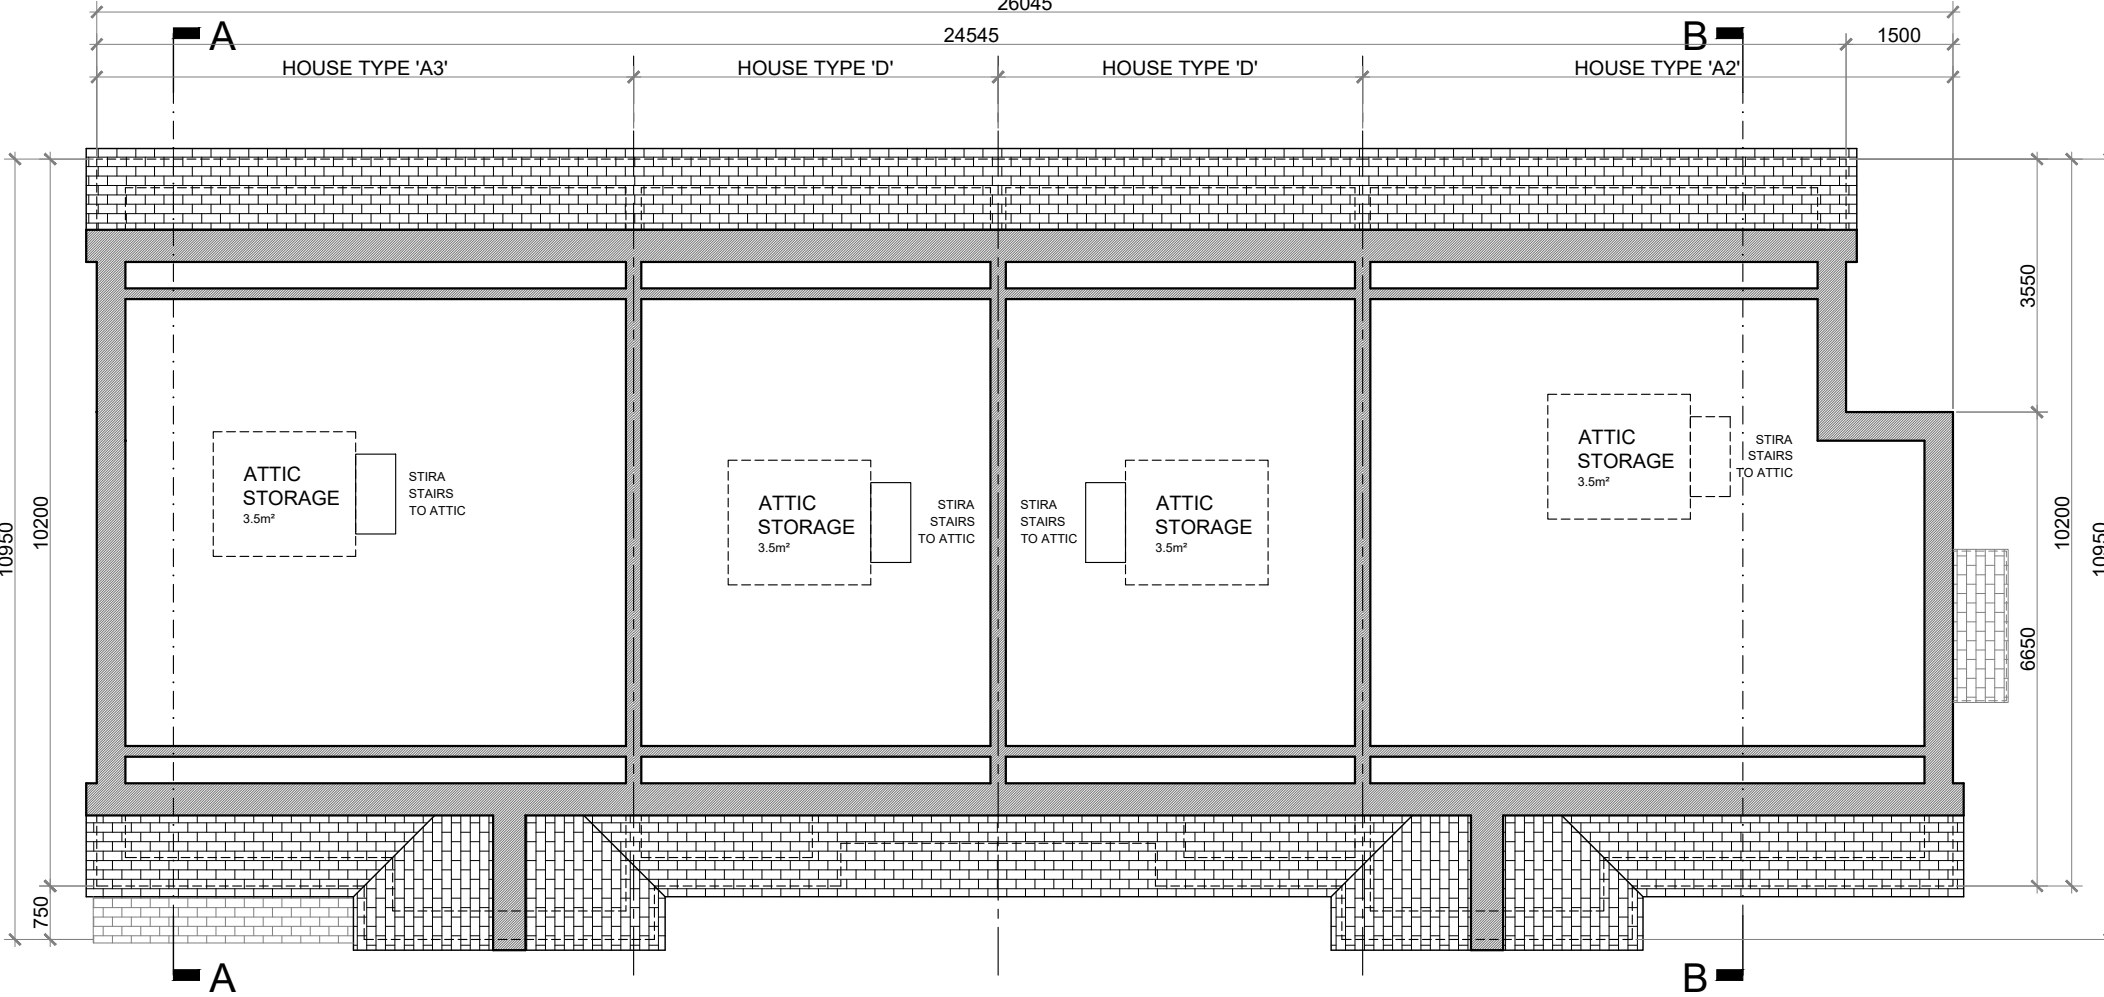

ATTIC STORAGE @ 1:100
TERRACE BLOCK TYPE 1



SIDE ELEVATION (DUAL FRONTAGE) @ 1:100
TERRACE BLOCK TYPE 1

HOUSE TYPE 'A3'

4 BED TERRACE—7 PERSON

FLOOR AREA / ROOM WIDTH REQUIREMENTS:

AREAS:	PROVIDED:	MIN. REQUIRED:
MAIN LIVING ROOM	19.0 M ²	15 M ²
BEDROOM 1	9.8 M ²	7.1 M ²
BEDROOM 2	11.5 M ²	11.4 M ²
BEDROOM 3	12.3 M ²	11.4 M ²
BEDROOM 4 (MAIN)	14.0 M ²	13 M ²
AGGREGATE BEDROOM	47.6 M ²	40 M ²
AGGREGATE BEDROOM	47.2 M ²	43 M ²
GROSS STORAGE	12.1 M ²	6 M ² (ACC 10M ²)
GROSS FLOOR SPACE	137.0 M ²	110 M ² (ACC 10M ²)
WIDTHS:	PROVIDED:	MIN. REQUIRED:
LIVING ROOM	4.125 M	3.8 M
BEDROOM 1 (SINGLE)	2.4 M	2.1 M
BEDROOM 2 (DOUBLE)	3.188 M	2.8 M
BEDROOM 3 (DOUBLE)	3.375 M	2.8 M
BEDROOM 4 (DOUBLE)	3.55 M	2.8 M

*FIGURES TAKEN FROM QUALITY HOUSING FOR SUSTAINABLE COMMUNITIES PUBLISHED BY THE DUBLIN LG.

HOUSE TYPE 'A2' DUAL FRONT

4 BED TERRACE—7 PERSON

FLOOR AREA / ROOM WIDTH REQUIREMENTS:

AREAS:	PROVIDED:	MIN. REQUIRED:
MAIN LIVING ROOM	18.6 M ²	15 M ²
BEDROOM 1	9.8 M ²	7.1 M ²
BEDROOM 2	12.8 M ²	11.4 M ²
BEDROOM 3	14.0 M ²	11.4 M ²
BEDROOM 4 (MAIN)	18.8 M ²	13 M ²
AGGREGATE LIVING	40.2 M ²	40 M ²
AGGREGATE BEDROOM	54.6 M ²	43 M ²
GROSS STORAGE	13.1 M ²	6 M ² (ACC 10M ²)
GROSS FLOOR SPACE	145.8 M ²	110 M ² (ACC 10M ²)
WIDTHS:	PROVIDED:	MIN. REQUIRED:
LIVING ROOM	3.950 M	3.8 M
BEDROOM 1 (SINGLE)	2.900 M	2.1 M
BEDROOM 2 (DOUBLE)	3.250 M	2.8 M
BEDROOM 3 (DOUBLE)	3.150 M	2.8 M
BEDROOM 4 (DOUBLE)	3.000 M	2.8 M

*FIGURES TAKEN FROM QUALITY HOUSING FOR SUSTAINABLE COMMUNITIES PUBLISHED BY THE DUBLIN LG.


HOUSE TYPE 'D'

2 BED TERRACE—4 PERSON


FLOOR AREA / ROOM WIDTH REQUIREMENTS:

AREAS:	PROVIDED:	MIN. REQUIRED:
MAIN LIVING ROOM	15.0 M ²	13 M ²
BEDROOM 1	11.5 M ²	11.4 M ²
BEDROOM 2 (MAIN)	15.2 M ²	13 M ²
AGGREGATE LIVING	33.5 M ²	30 M ²
AGGREGATE BEDROOM	26.7 M ²	25 M ²
GROSS STORAGE	8.5 M ²	4 M ² (ACC 6M ²)
GROSS FLOOR SPACE	89.2 M ²	80 M ² (ACC 6M ²)
WIDTHS:	PROVIDED:	MIN. REQUIRED:
LIVING ROOM (OPEN PLAN)	4.800 M	3.6 M
BEDROOM 1 (DOUBLE)	2.800 M	2.8 M
BEDROOM 2 (DOUBLE)	2.800 M	2.8 M


*FIGURES TAKEN FROM QUALITY HOUSING FOR SUSTAINABLE COMMUNITIES PUBLISHED BY THE DUBLIN LG.

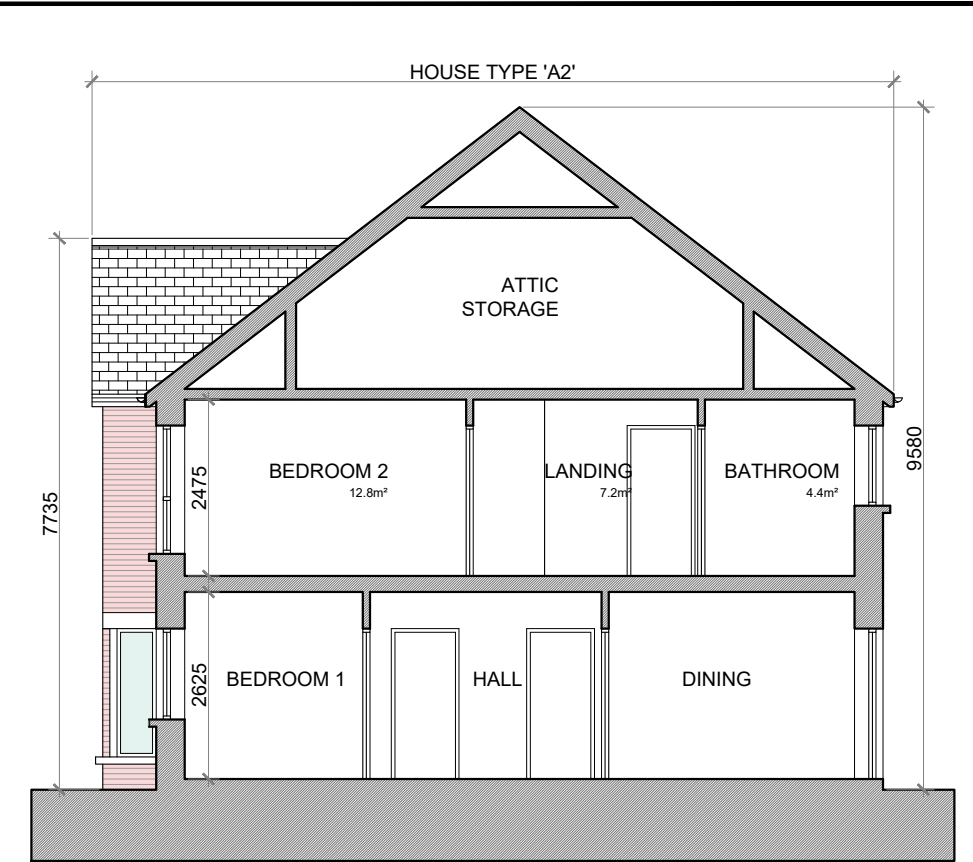

SECTION B-B @ 1:100
TERRACE BLOCK TYPE 1

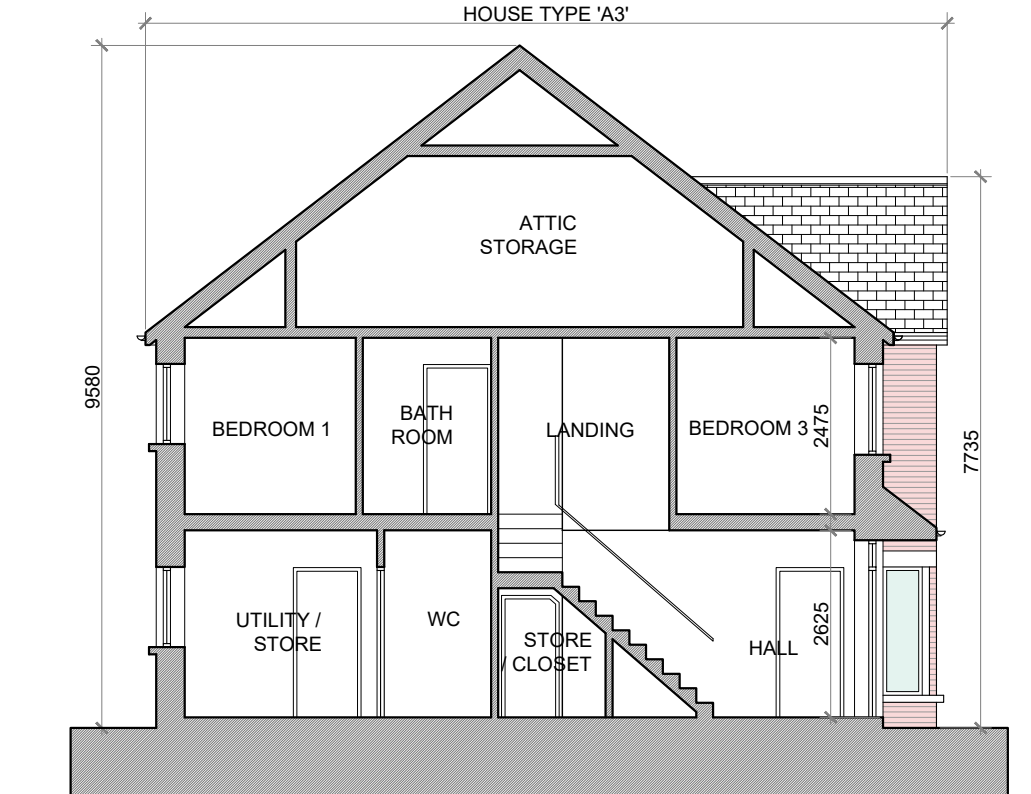

SECTION A-A @ 1:100
TERRACE BLOCK TYPE 1

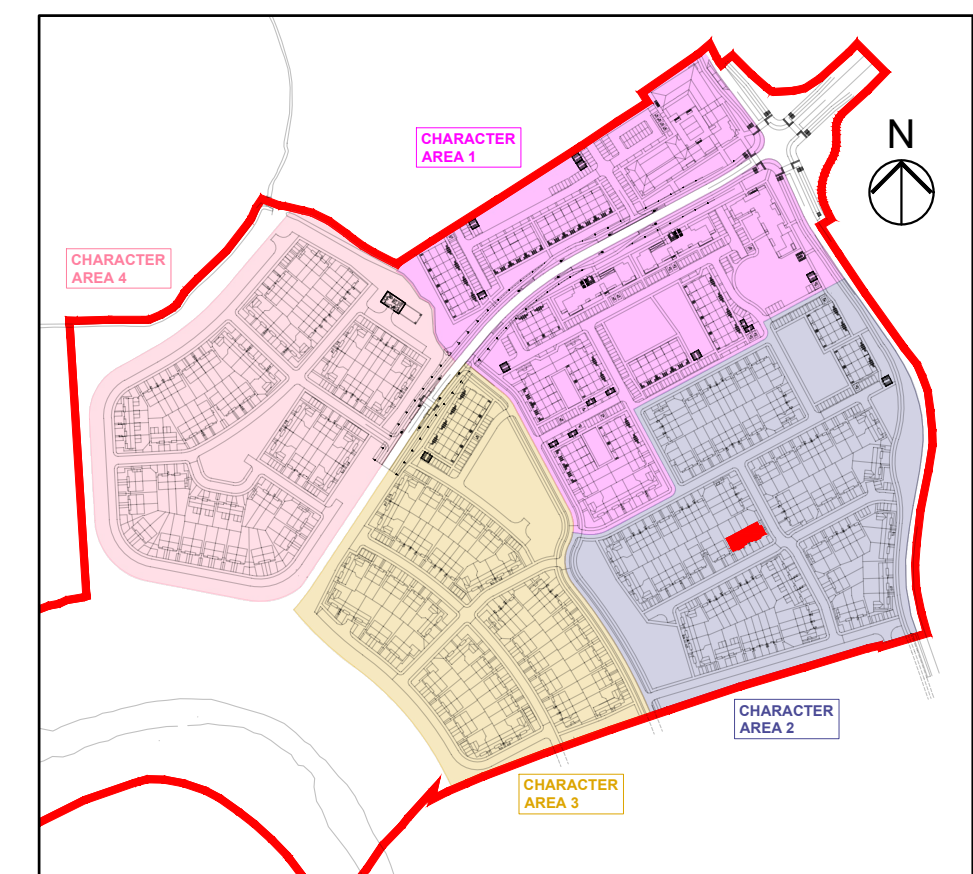

KEY PLAN

TERRACE BLOCK TYPE 1—CHARACTER AREA 2

NOTES:

DO NOT SCALE. USE ONLY FIGURED DIMENSIONS WHICH SHOULD BE CHECKED ON SITE BEFORE WORK COMMENCES.

ALL WORK TO BE CARRIED OUT IN ACCORDANCE WITH THE LATEST BUILDING REGULATIONS.

REFER TO STRUCTURAL ENGINEER'S DRAWINGS AND SPECIFICATION FOR ALL STRUCTURAL WORK.

THIS DRAWING IS COPYRIGHT.

NO. REVISIONS:

A	
B	
C	
D	
E	
F	
G	

DATE:

I
J
K
L
M
N
O

DATE:

LEGEND:

REFER TO THE SITE LAYOUT DRAWING FOR THE ORIENTATION AND FLOOR LEVELS FOR EACH DWELLING .

OFA

O'LYNN ARCHITECTS,
LOWER DYRE STREET,
NEWBRIDGE,
CO. KILDARE.
TEL: 045 433400
EMAIL: info@olymnarchitects.ie
WEB: www.olymnarchitects.ie

RIA
2021

PROJECT: PROPOSED GREAT CONNELL SHD AT NEWBRIDGE, CO. KILDARE.

TITLE: PROPOSED PLANS, ELEVATIONS & SECTIONS FOR TERRACE BLOCK TYPE 1—CHARACTER AREA 2.

CLIENT: ASTON LTD.

STAGE: PLANNING

PROJECT NO.: 19070

DRG. NO.: PA-060

SCALE: 1:100

DATE: MARCH 2022

DRAWN: POF

CHECKED: POF