




A1

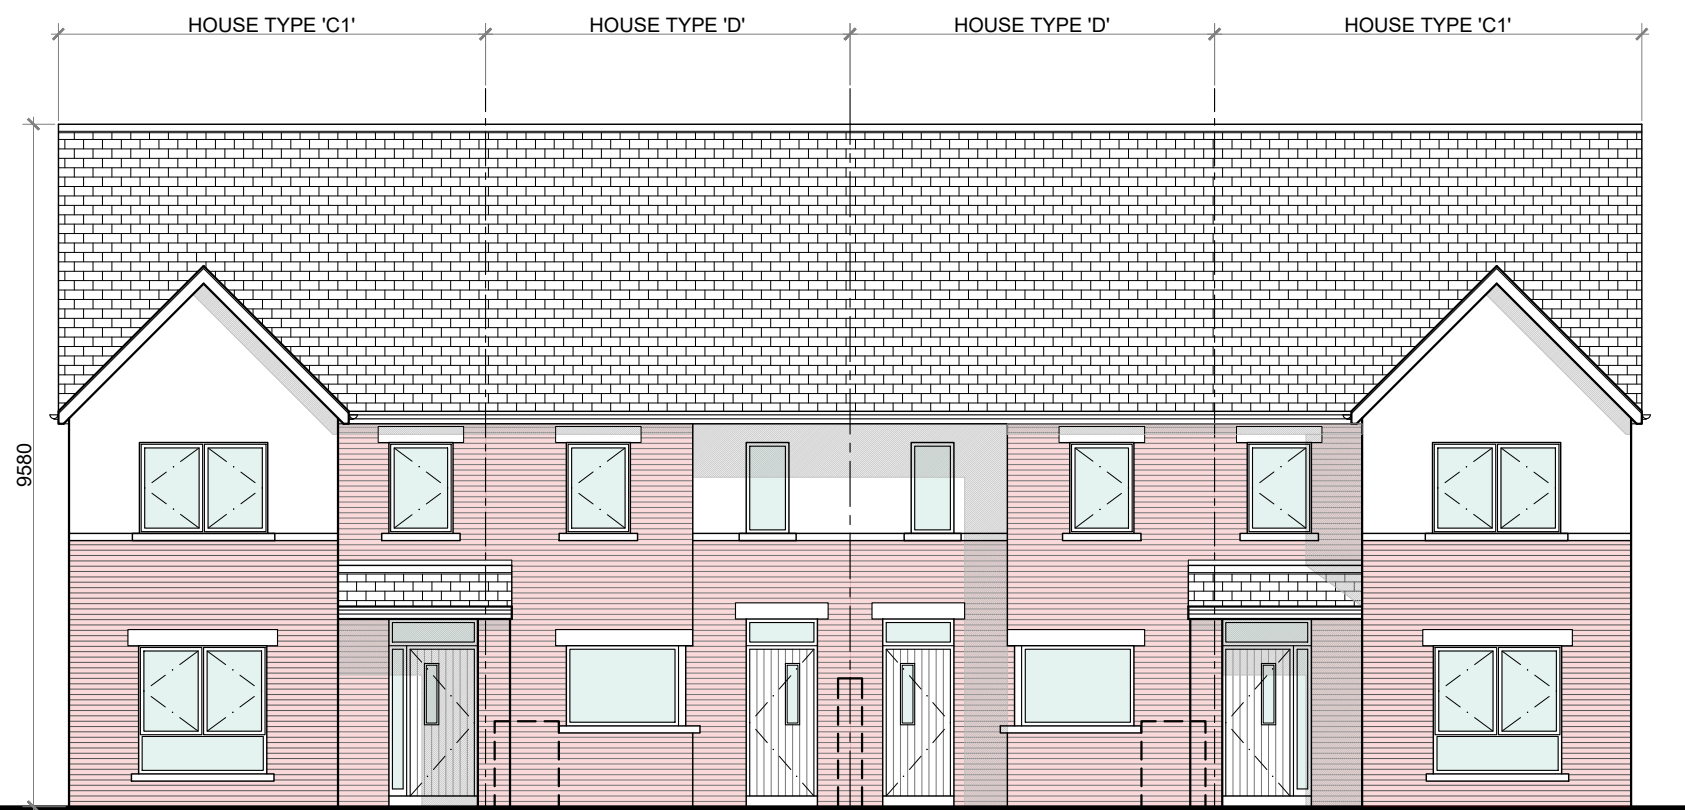


FRONT ELEVATION @ 1:100
TERRACE BLOCK TYPE 12 (CHARACTER AREA 2)

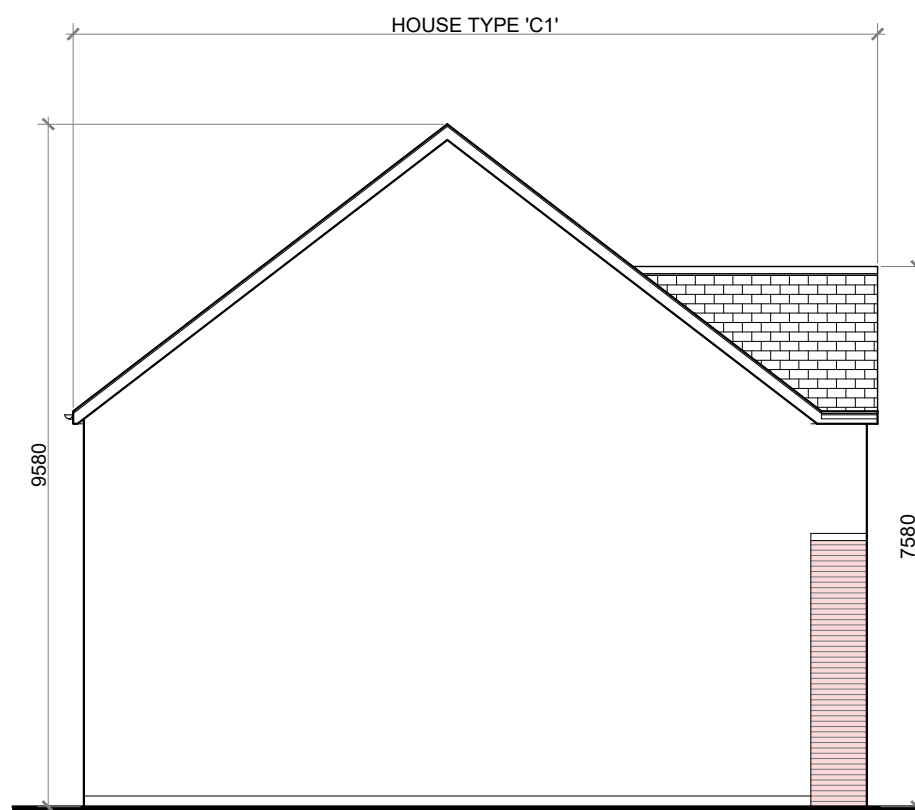


SIDE ELEVATION @ 1:100
TERRACE BLOCK TYPE 12

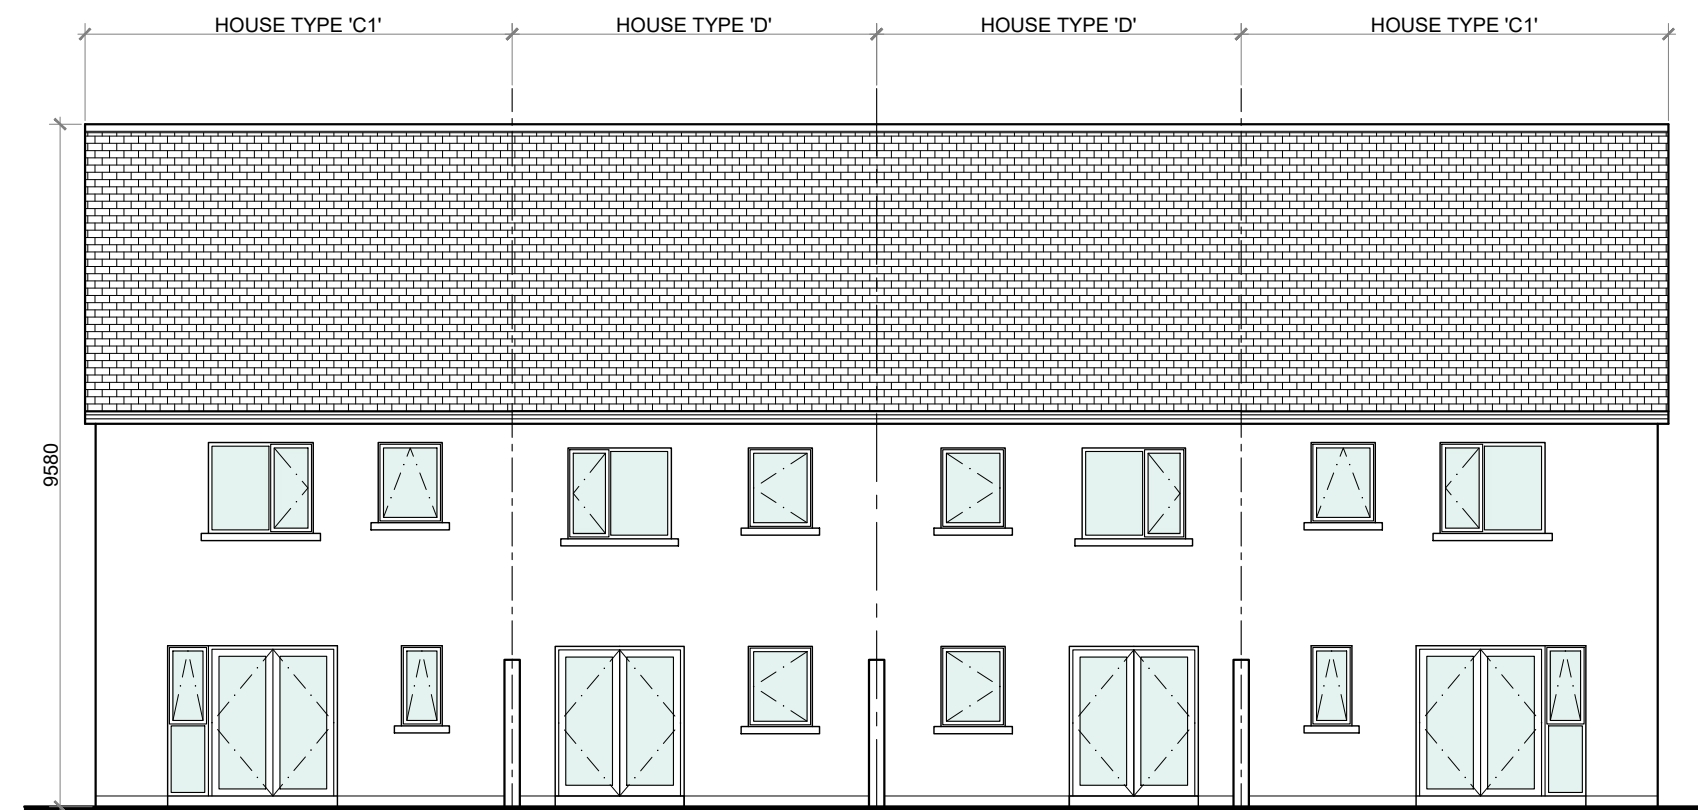


REAR ELEVATION @ 1:100
TERRACE BLOCK TYPE 12

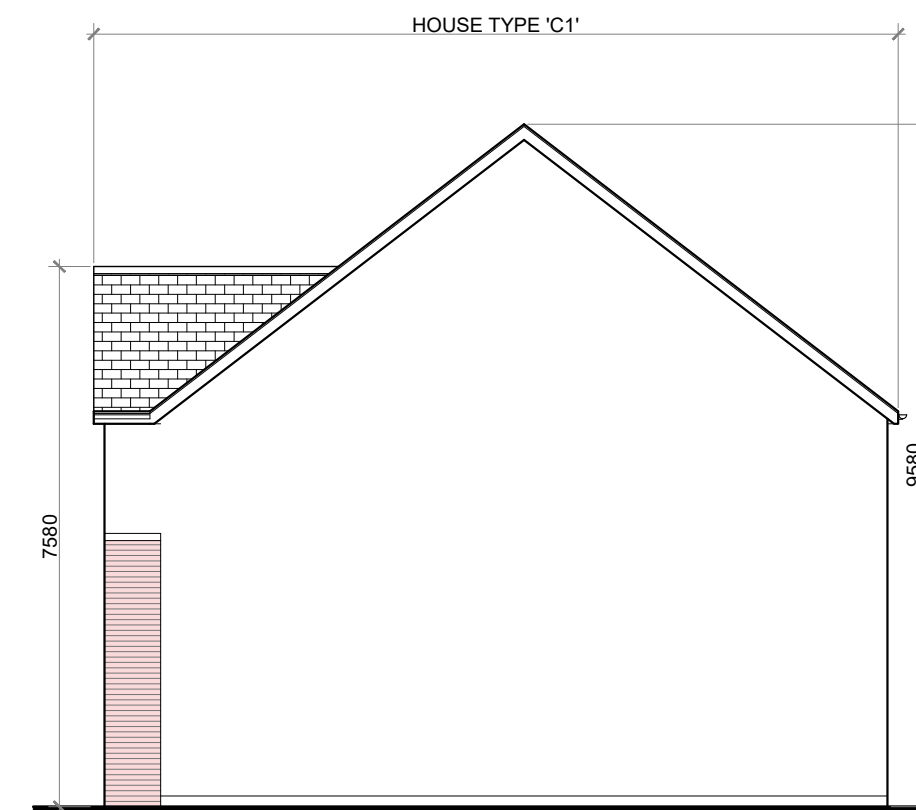


SIDE ELEVATION @ 1:100
TERRACE BLOCK TYPE 12

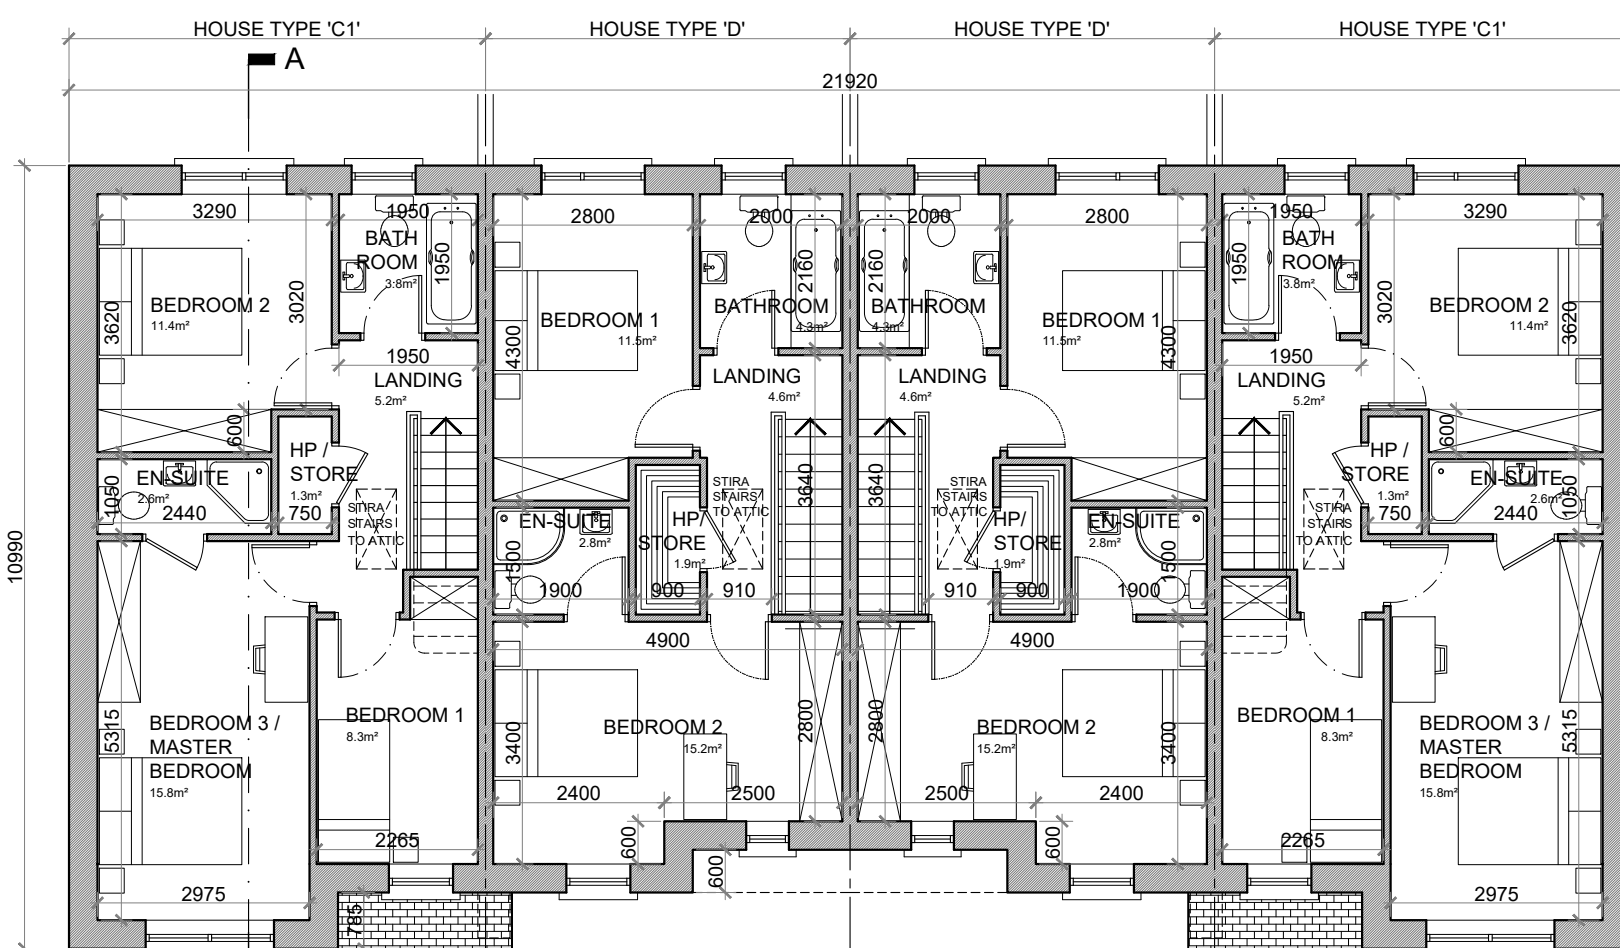

FIRST FLOOR PLAN @ 1:100
TERRACE BLOCK TYPE 12

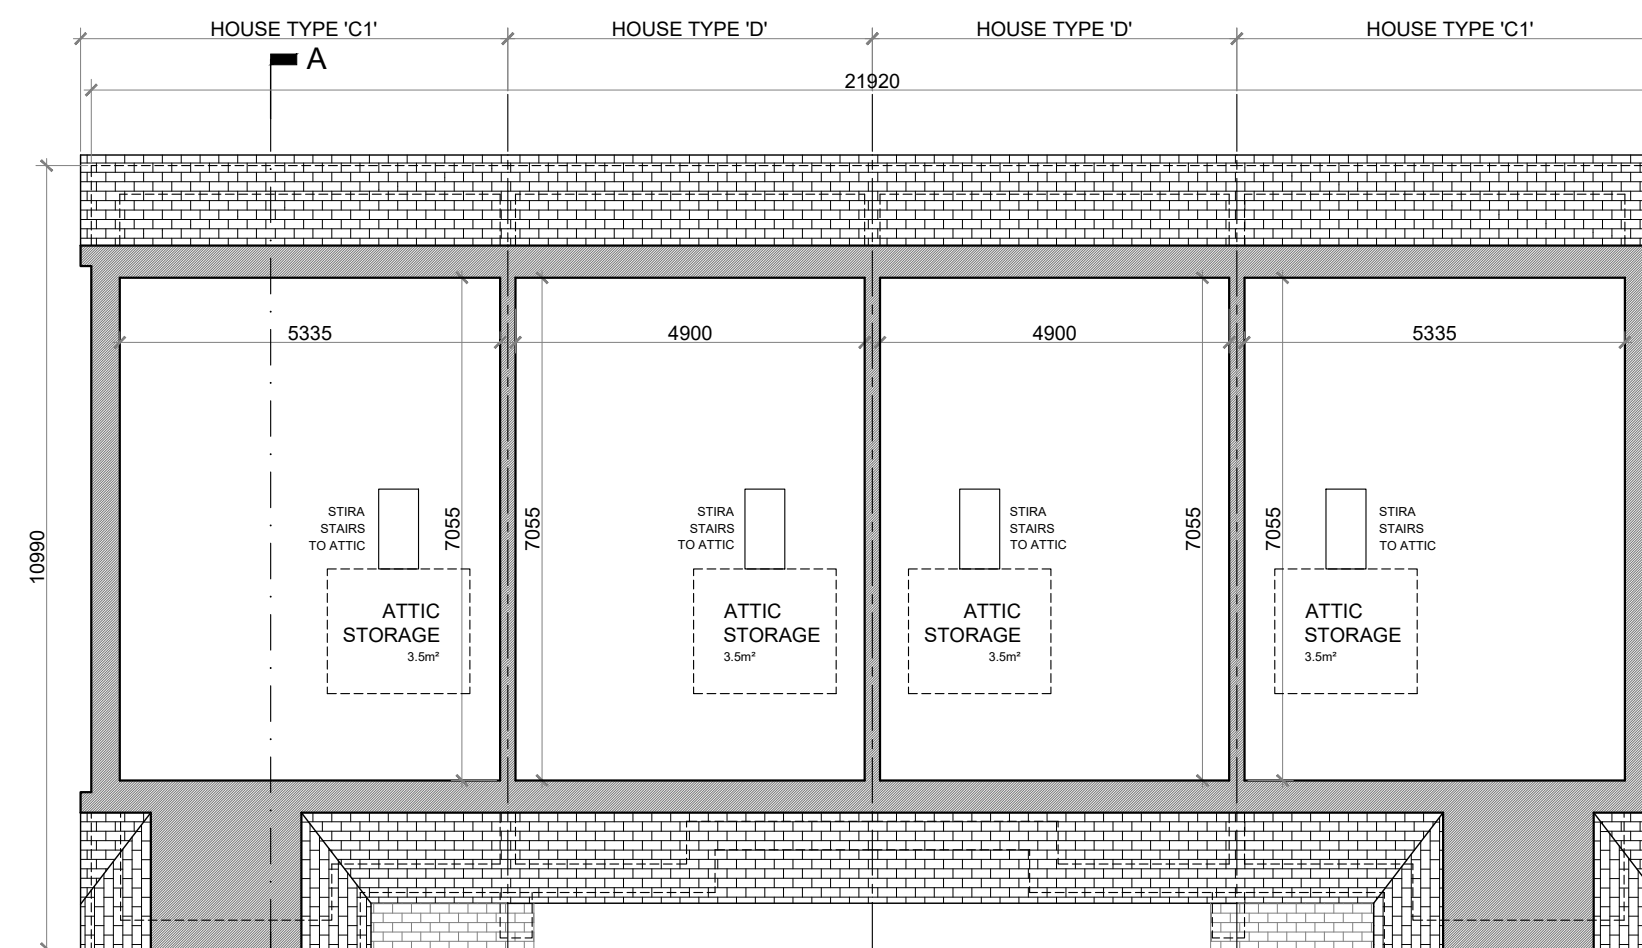


ATTIC PLAN @ 1:100
TERRACE BLOCK TYPE 12

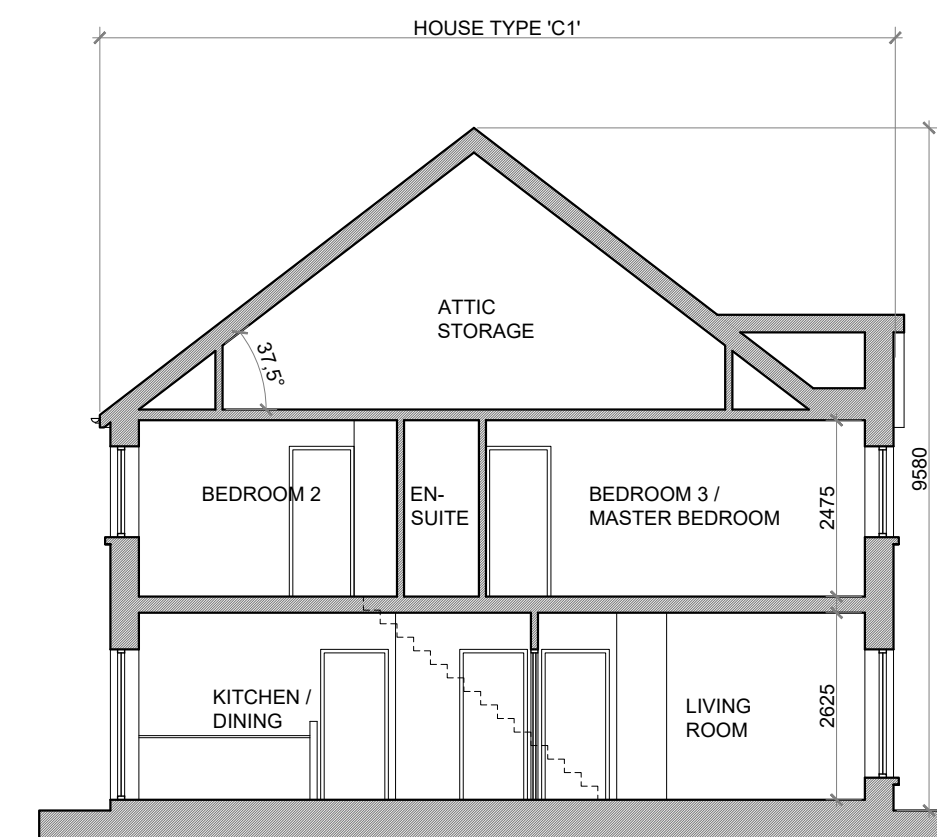

SECTION A-A @ 1:100
TERRACE BLOCK TYPE 12

PROPOSED FINISHES:

- SLATE / TILED FINISH TO ROOF.
- UPVC / ALUMINIUM FINISH TO FASCIAS, GUTTERS AND DOWNPIPES.
- SELECTED BRICK FINISH TO AREAS AS INDICATED.
- PLASTER / RENDER FINISH TO WALLS AS INDICATED.
- UPVC / ALUMINIUM / TIMBER FINISH TO WINDOWS AND DOORS.
- PAINTED CONCRETE / STONE SILLS AND CAPPINGS.
- PLASTER / RENDER FINISH TO PLINTH.

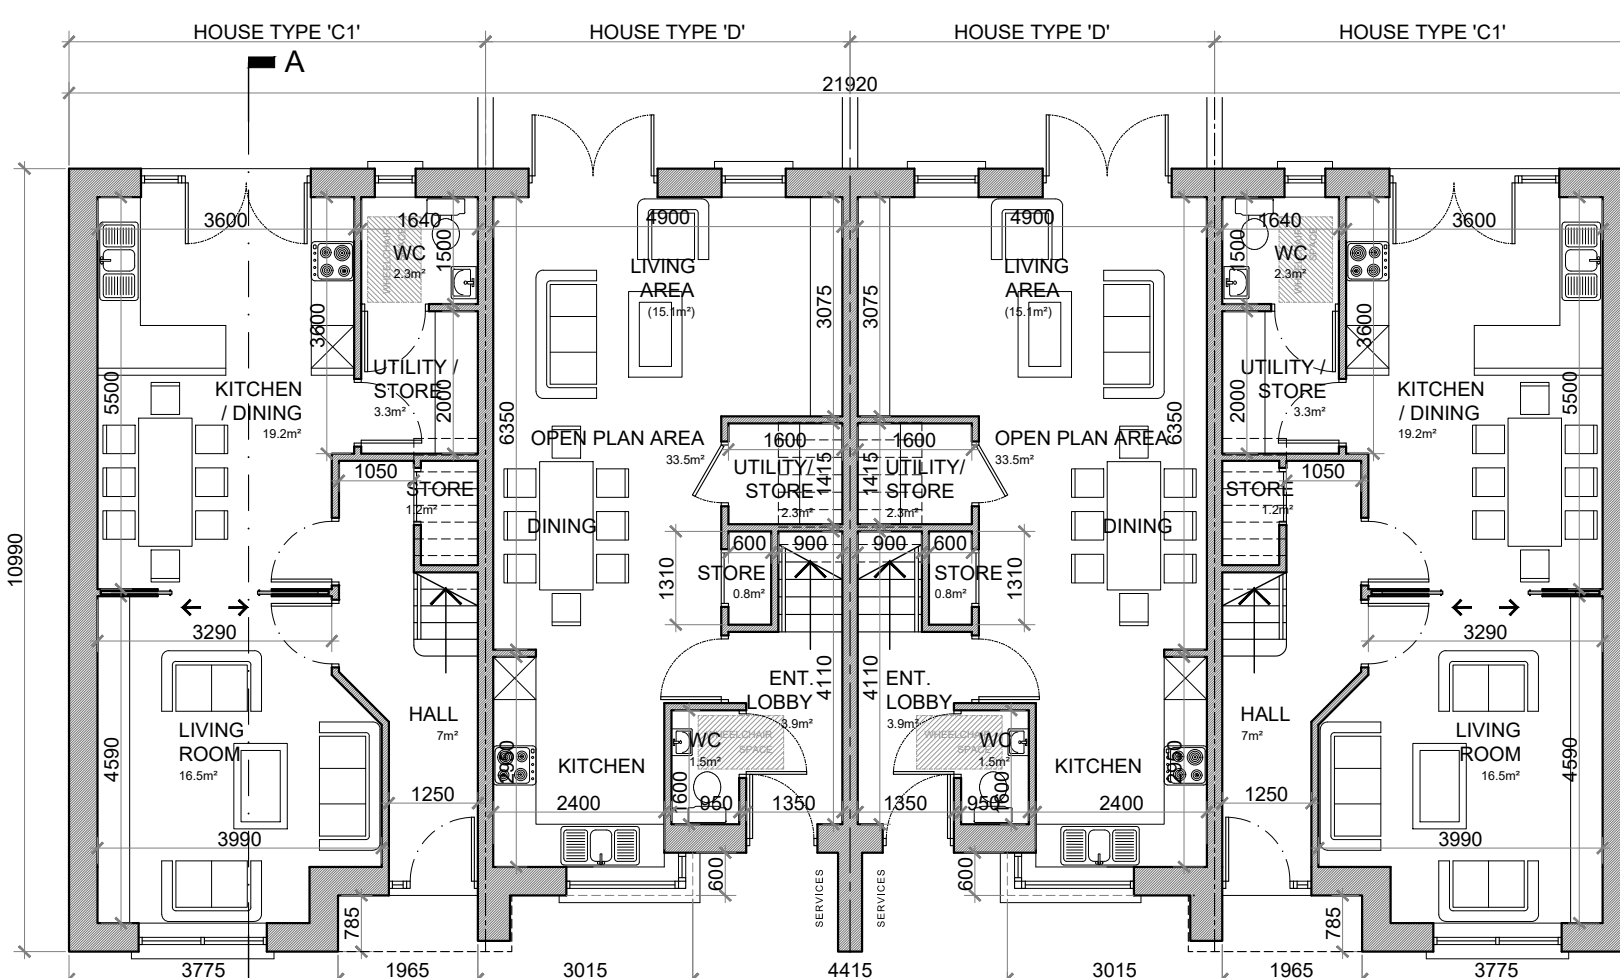

GROUND FLOOR PLAN @ 1:100
TERRACE BLOCK TYPE 12

HOUSE TYPE 'C1' HOUSE TYPE 'D'

3 BED TERRACE HOUSE TYPE 'C1':
GROUND FLOOR AREA: 52.5 SQ. M. (565 SQ. FT.)
FIRST FLOOR AREA: 52.5 SQ. M. (565 SQ. FT.)
TOTAL FLOOR AREA: 105.0 SQ. M. (1,130 SQ. FT.)

2 BED MID TERRACE HOUSE TYPE 'D':
GROUND FLOOR AREA: 44.6 SQ. M. (480 SQ. FT.)
FIRST FLOOR AREA: 44.6 SQ. M. (480 SQ. FT.)
TOTAL FLOOR AREA: 89.2 SQ. M. (960 SQ. FT.)

HOUSE TYPE 'C1':

3 BED TERRACE—5 PERSON

FLOOR AREA / ROOM WIDTH REQUIREMENTS*:		
AREAS:		
MAIN LIVING ROOM	PROVIDED: 16.5 M ²	MIN. REQUIRED: 13 M ²
BEDROOM 1	8.3 M ²	7.1 M ²
BEDROOM 2	11.4 M ²	11.4 M ²
BEDROOM 3 (MAIN)	15.2 M ²	13 M ²
AGGREGATE LIVING	35.7 M ²	34 M ²
AGGREGATE BEDROOM	35.5 M ²	32 M ²
GROSS STORAGE	9.3 M ²	5 M ² (KCC 9 M ²)
GROSS FLOOR SPACE	105.0 M ²	92 M ² (KCC 100 M ²)

WIDTHS:		
LIVING ROOM	PROVIDED: 3.89 M	MIN. REQUIRED: 3.6 M
BEDROOM 1 (SINGLE)	2.27 M	2.1 M
BEDROOM 2 (DOUBLE)	3.02 M	2.8 M
BEDROOM 3 (DOUBLE)	2.98 M	2.8 M

*FIGURES TAKEN FROM **QUALITY HOUSING FOR SUSTAINABLE COMMUNITIES** PUBLISHED BY THE DóEHLG.


HOUSE TYPE 'D':

2 BED TERRACE—4 PERSON

FLOOR AREA / ROOM WIDTH REQUIREMENTS*:		
AREAS:		
MAIN LIVING ROOM	PROVIDED: 15.1 M ²	MIN. REQUIRED: 13 M ²
BEDROOM 1	11.5 M ²	11.4 M ²
BEDROOM 2 (MAIN)	15.2 M ²	13 M ²
AGGREGATE LIVING	33.5 M ²	30 M ²
AGGREGATE BEDROOM	26.7 M ²	25 M ²
GROSS STORAGE	8.5 M ²	4 M ² (KCC 9 M ²)
GROSS FLOOR SPACE	89.2 M ²	80 M ² (KCC 95 M ²)

WIDTHS:		
LIVING ROOM (OPEN PLAN)	PROVIDED: 4.9 M	MIN. REQUIRED: 3.6 M
BEDROOM 1 (DOUBLE)	2.8 M	2.8 M
BEDROOM 2 (DOUBLE)	2.8 M	2.8 M


*FIGURES TAKEN FROM **QUALITY HOUSING FOR SUSTAINABLE COMMUNITIES** PUBLISHED BY THE DóEHLG.

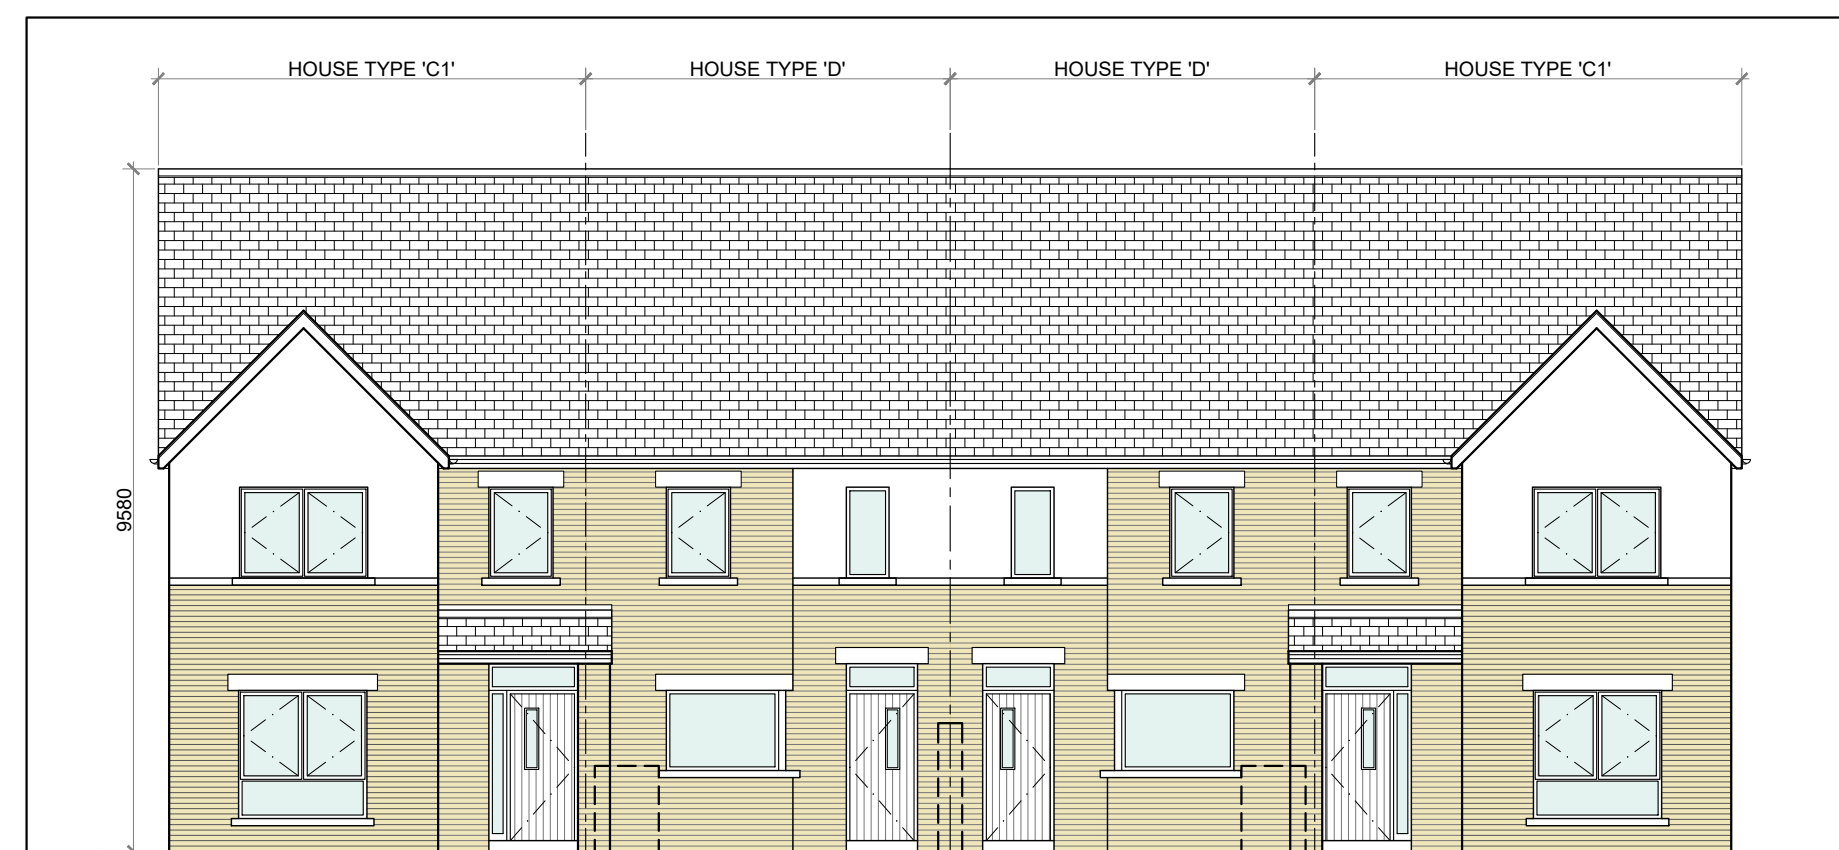

FRONT ELEVATION @ 1:100
TERRACE BLOCK TYPE 12 (CHARACTER AREA 4)

NOTE ON BRICK FINISH IN CHARACTER AREAS 2 & 4:

AREAS OF BRICK ON ELEVATIONS IN CHARACTER AREA 2 ARE TO BE RED AND IN CHARACTER AREA 4 ARE TO BE BUFF.

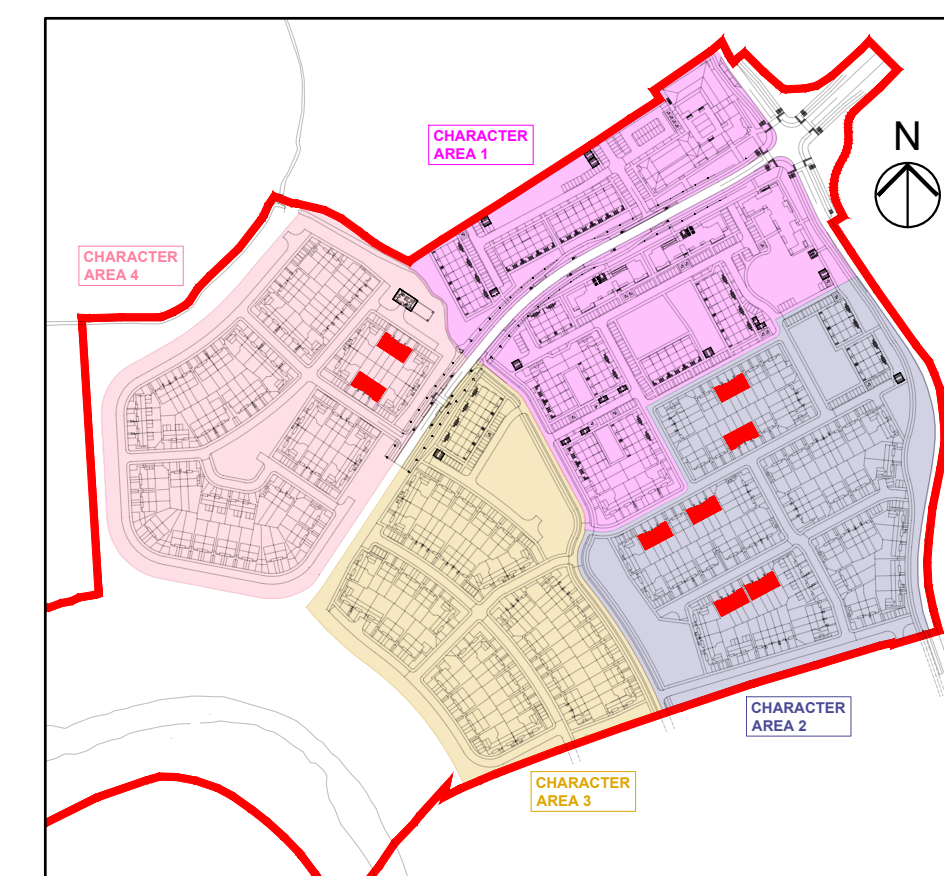

KEY PLAN

TERRACE BLOCK TYPE 12—CHARACTER AREAS 2 & 4

NOTES:

DO NOT SCALE, USE ONLY FIGURED DIMENSIONS WHICH SHOULD BE CHECKED ON SITE BEFORE WORK COMMENCES.

ALL WORK TO BE CARRIED OUT IN ACCORDANCE WITH THE LATEST BUILDING REGULATIONS.

REFER TO STRUCTURAL ENGINEER'S DRAWINGS AND SPECIFICATION FOR ALL STRUCTURAL WORK.

THIS DRAWING IS COPYRIGHT.

NO.: REVISIONS:

A	
B	
C	
D	
E	
F	
G	

DATE:

H	
I	
J	
K	
L	
M	
N	
O	

DATE:

LEGEND:

REFER TO THE SITE LAYOUT DRAWING FOR THE ORIENTATION AND FLOOR LEVELS FOR EACH DWELLING .

OFA

O'LYNN ARCHITECTS,
LOWER DYKE STREET,
NEWBRIDGE,
CO. KILDARE.
TEL: 045 433400
EMAIL: info@olynnarchitects.ie
WEB: www.olynnarchitects.ie

RIA
2021

PROJECT: PROPOSED GREAT CONNELL SHD AT NEWBRIDGE, CO. KILDARE.

TITLE: PROPOSED PLANS, ELEVATIONS & SECTION FOR TERRACE BLOCK TYPE 12—CHARACTER AREAS 2 & 4.

CLIENT: ASTON LTD.

STAGE: PLANNING

PROJECT NO.: 19070

DRG. NO.: PA-073

SCALE: 1:100
DATE: MARCH 2022

DRAWN: POF
CHECKED: POF