



FRONT ELEVATION @ 1:100
DUPLEX BLOCK TYPE 5

PROPOSED FINISHES:

SLATE / TILED FINISH TO ROOF
WITH STANDING SEAM ZINC CLAD
FINISH (OR SIMILAR APPROVED)
TO FLAT ROOF AREAS &
ENTRANCE CANOPIES AS
INDICATED.

UPVC / ALUMINIUM FINISH TO
FASCIAS, GUTTERS AND
DOWNPIPES.

SELECTED BRICK FINISH TO
WALLS AS INDICATED.

PLASTER / RENDER FINISH TO
WALLS AS INDICATED.

STANDING SEAM ZINC CLAD FINISH
(OR SIMILAR APPROVED) TO
WALLS AS INDICATED.

UPVC / ALUMINIUM / TIMBER FINISH
TO WINDOWS AND DOORS.

PAINTED CONCRETE / STONE
SILLS AND CAPPINGS.

PLASTER / RENDER FINISH TO
PLINTH.




REAR ELEVATION @ 1:100
DUPLEX BLOCK TYPE 5




SIDE (DUAL FRONTAGE) ELEVATION @ 1:100
DUPLEX BLOCK TYPE 5




SIDE (DUAL FRONTAGE) ELEVATION @ 1:100
DUPLEX BLOCK TYPE 5

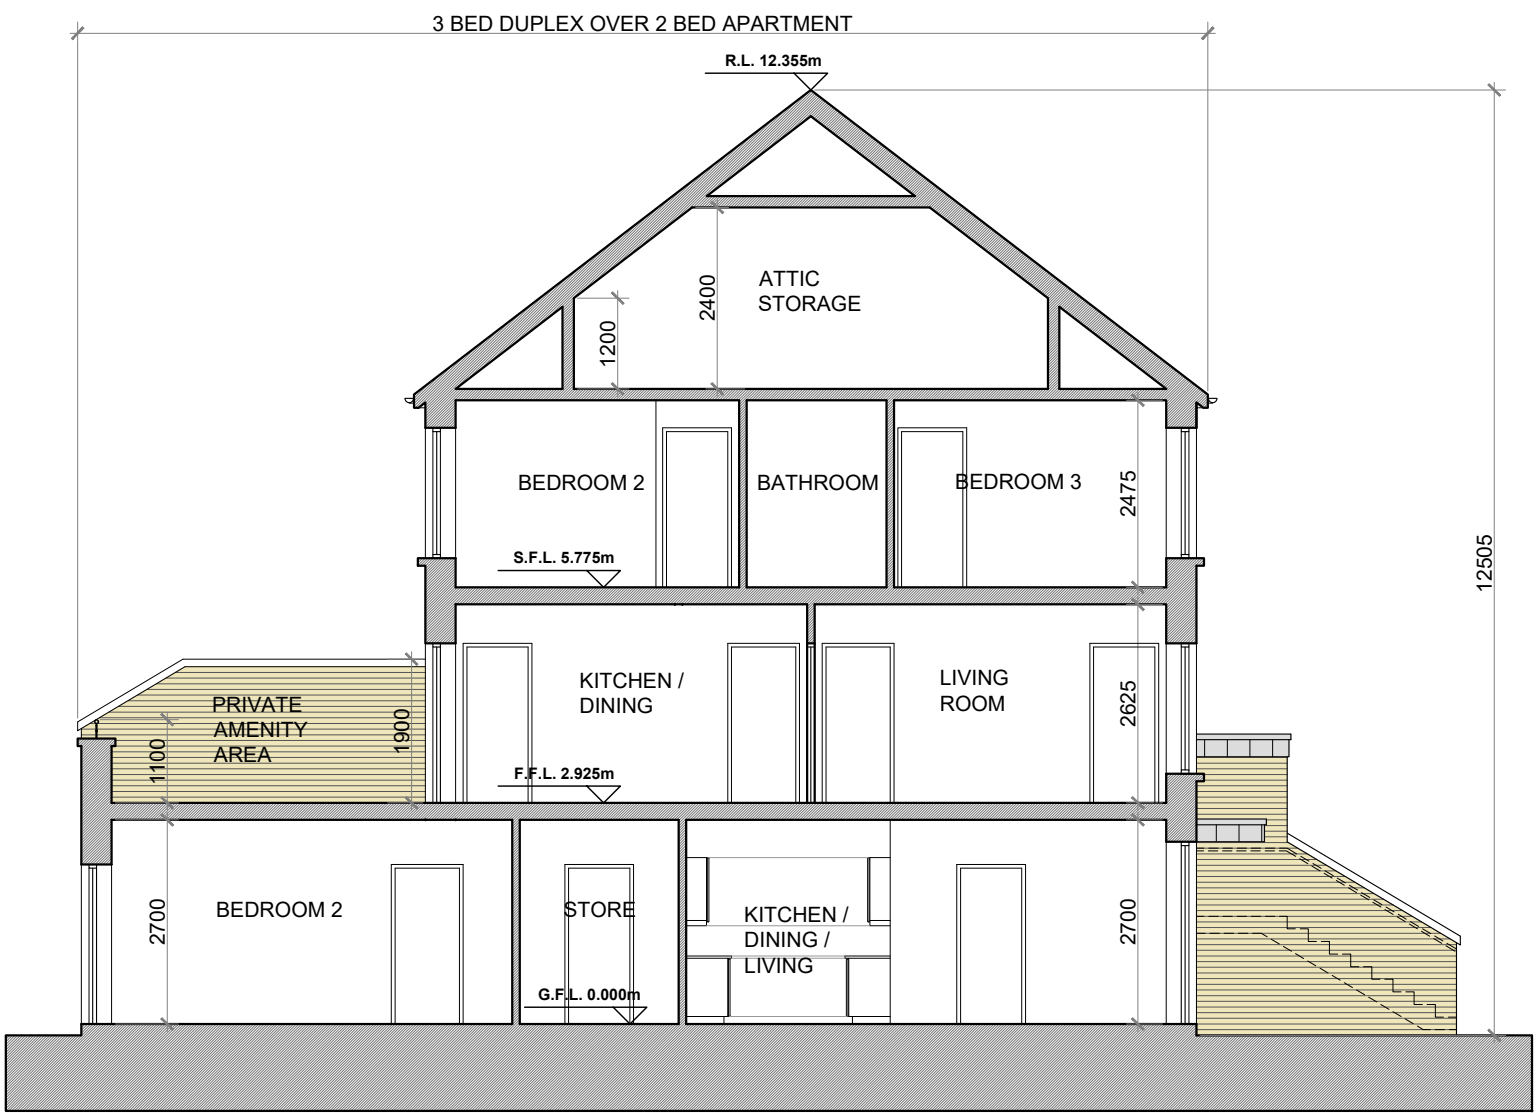

SECTION A-A @ 1:100
DUPLEX BLOCK TYPE 5

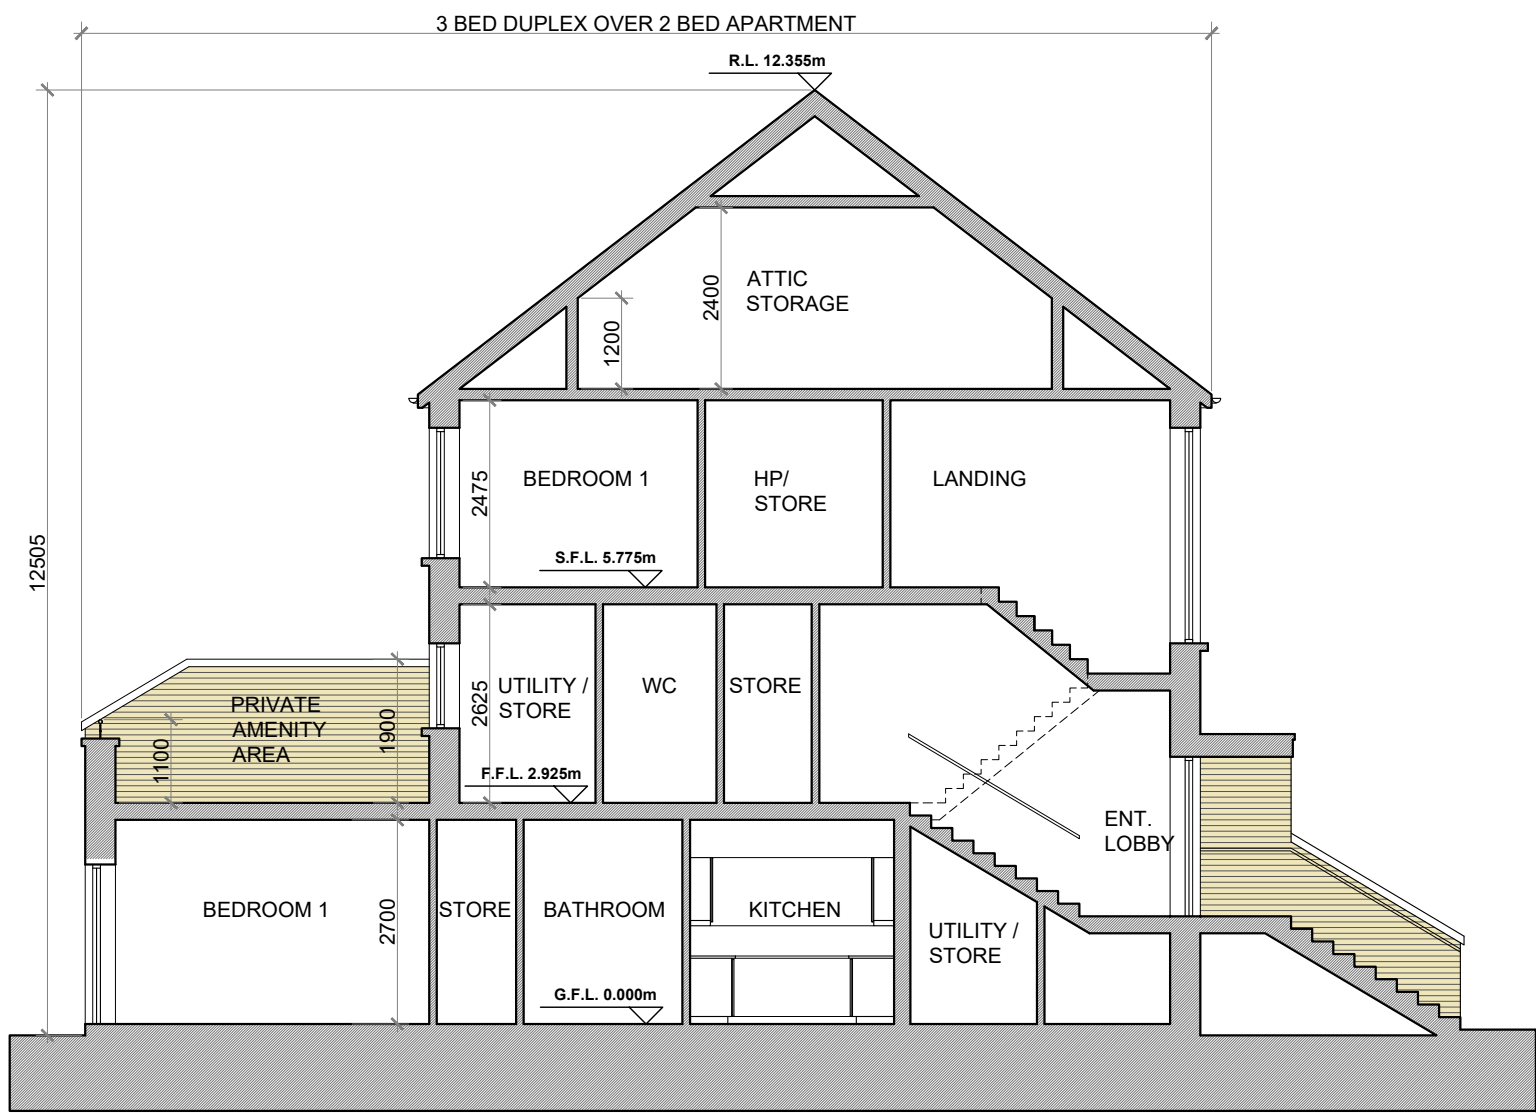

SECTION B-B @ 1:100
DUPLEX BLOCK TYPE 5

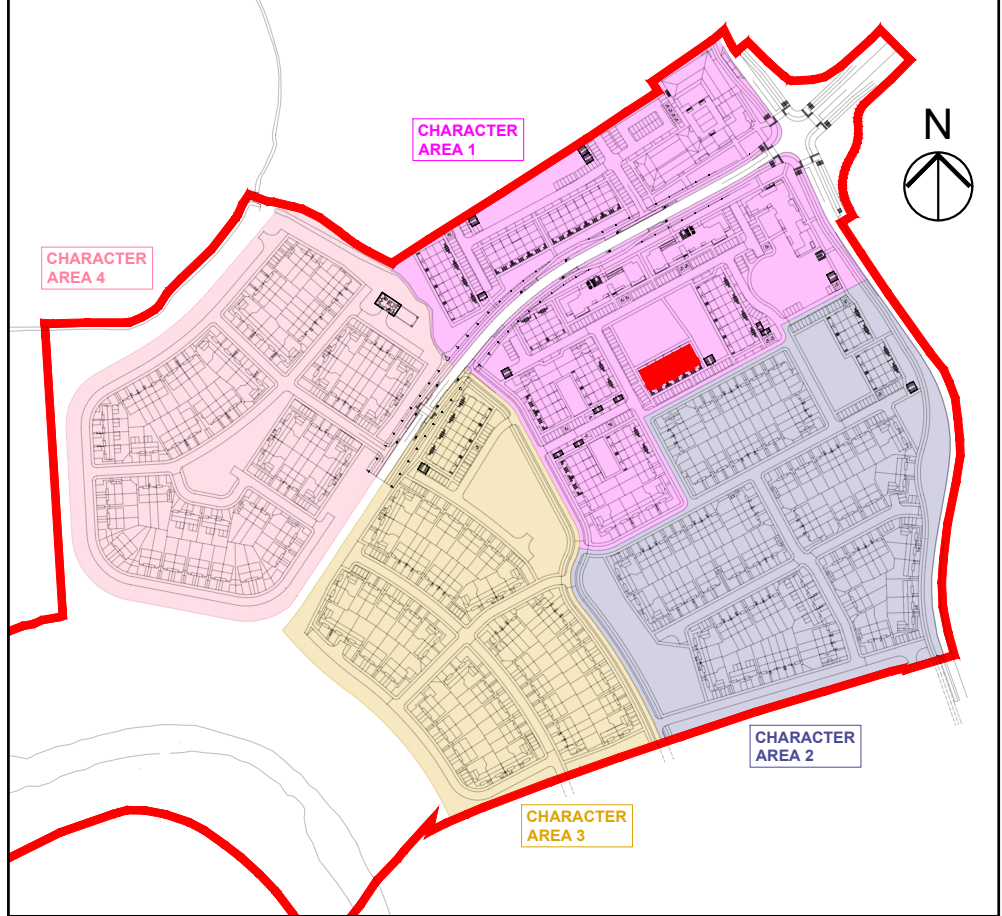

KEY PLAN

DUPLEX BLOCK TYPE 5—CHARACTER AREA 1

NOTES:

DO NOT SCALE. USE ONLY FIGURED DIMENSIONS WHICH SHOULD BE
CHECKED ON SITE BEFORE WORK COMMENCES.

ALL WORK TO BE CARRIED OUT IN ACCORDANCE WITH THE LATEST
BUILDING REGULATIONS.

REFER TO STRUCTURAL ENGINEER'S DRAWINGS AND SPECIFICATION FOR
ALL STRUCTURAL WORK.

THIS DRAWING IS COPYRIGHT.

NO. REVISIONS:

A
B
C
D
E
F
G

DATE:

LEGEND:

REFER TO THE SITE LAYOUT DRAWING
FOR THE ORIENTATION AND FLOOR
LEVELS FOR EACH DWELLING .

OFA

O'FLYNN ARCHITECTS,
LOWER EYRE STREET,
NEWBRIDGE,
CO. KILDARE.
TEL: 045 423400
EMAIL: info@oflynnarchitects.ie
WEB: www.oflynnarchitect.ie

RIA
2021

PROJECT: PROPOSED GREAT CONNELL SHD AT NEWBRIDGE, CO. KILDARE.

TITLE: PROPOSED ELEVATIONS & SECTIONS OF DUPLEX BLOCK TYPE 5—CHARACTER AREA 1.

CLIENT: ASTON LTD.

STAGE: PLANNING

PROJECT NO.: 19070

DRG. NO.: PA-113 (SHEET 2 OF 2)

SCALE: 1:100
DATE: MARCH 2022

DRAWN: POF
CHECKED: POF