
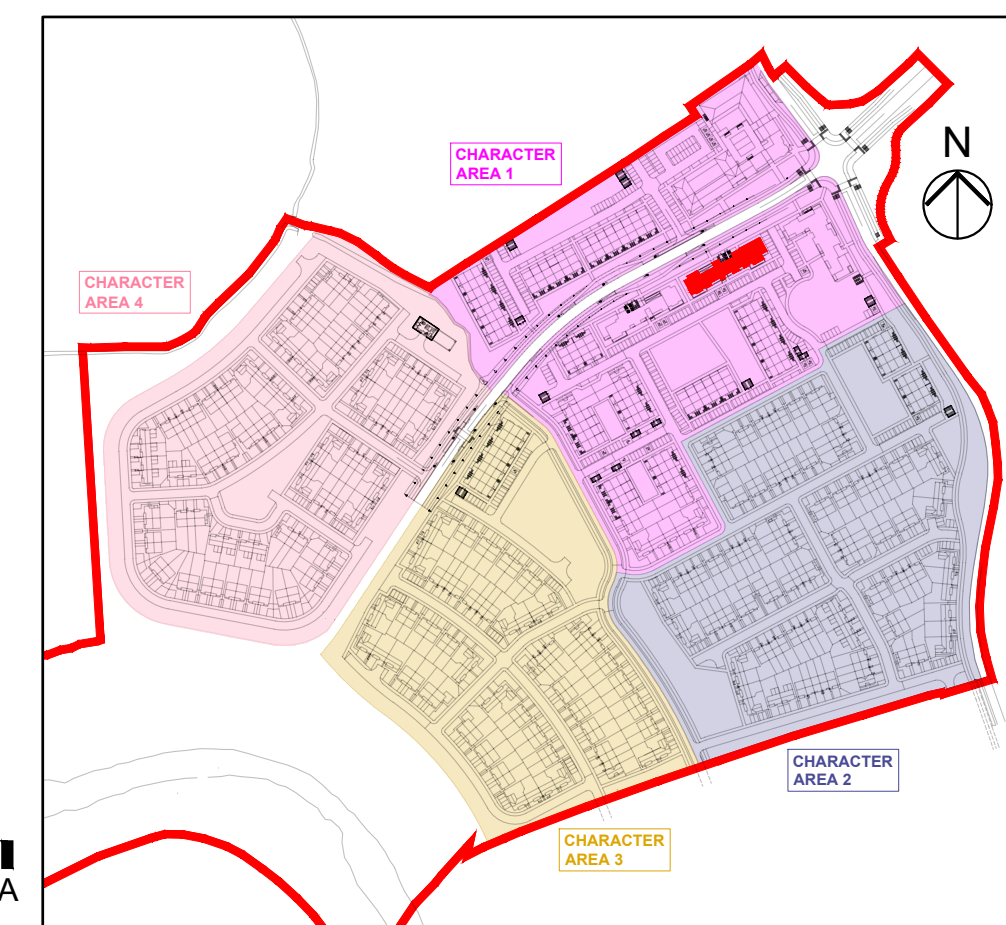
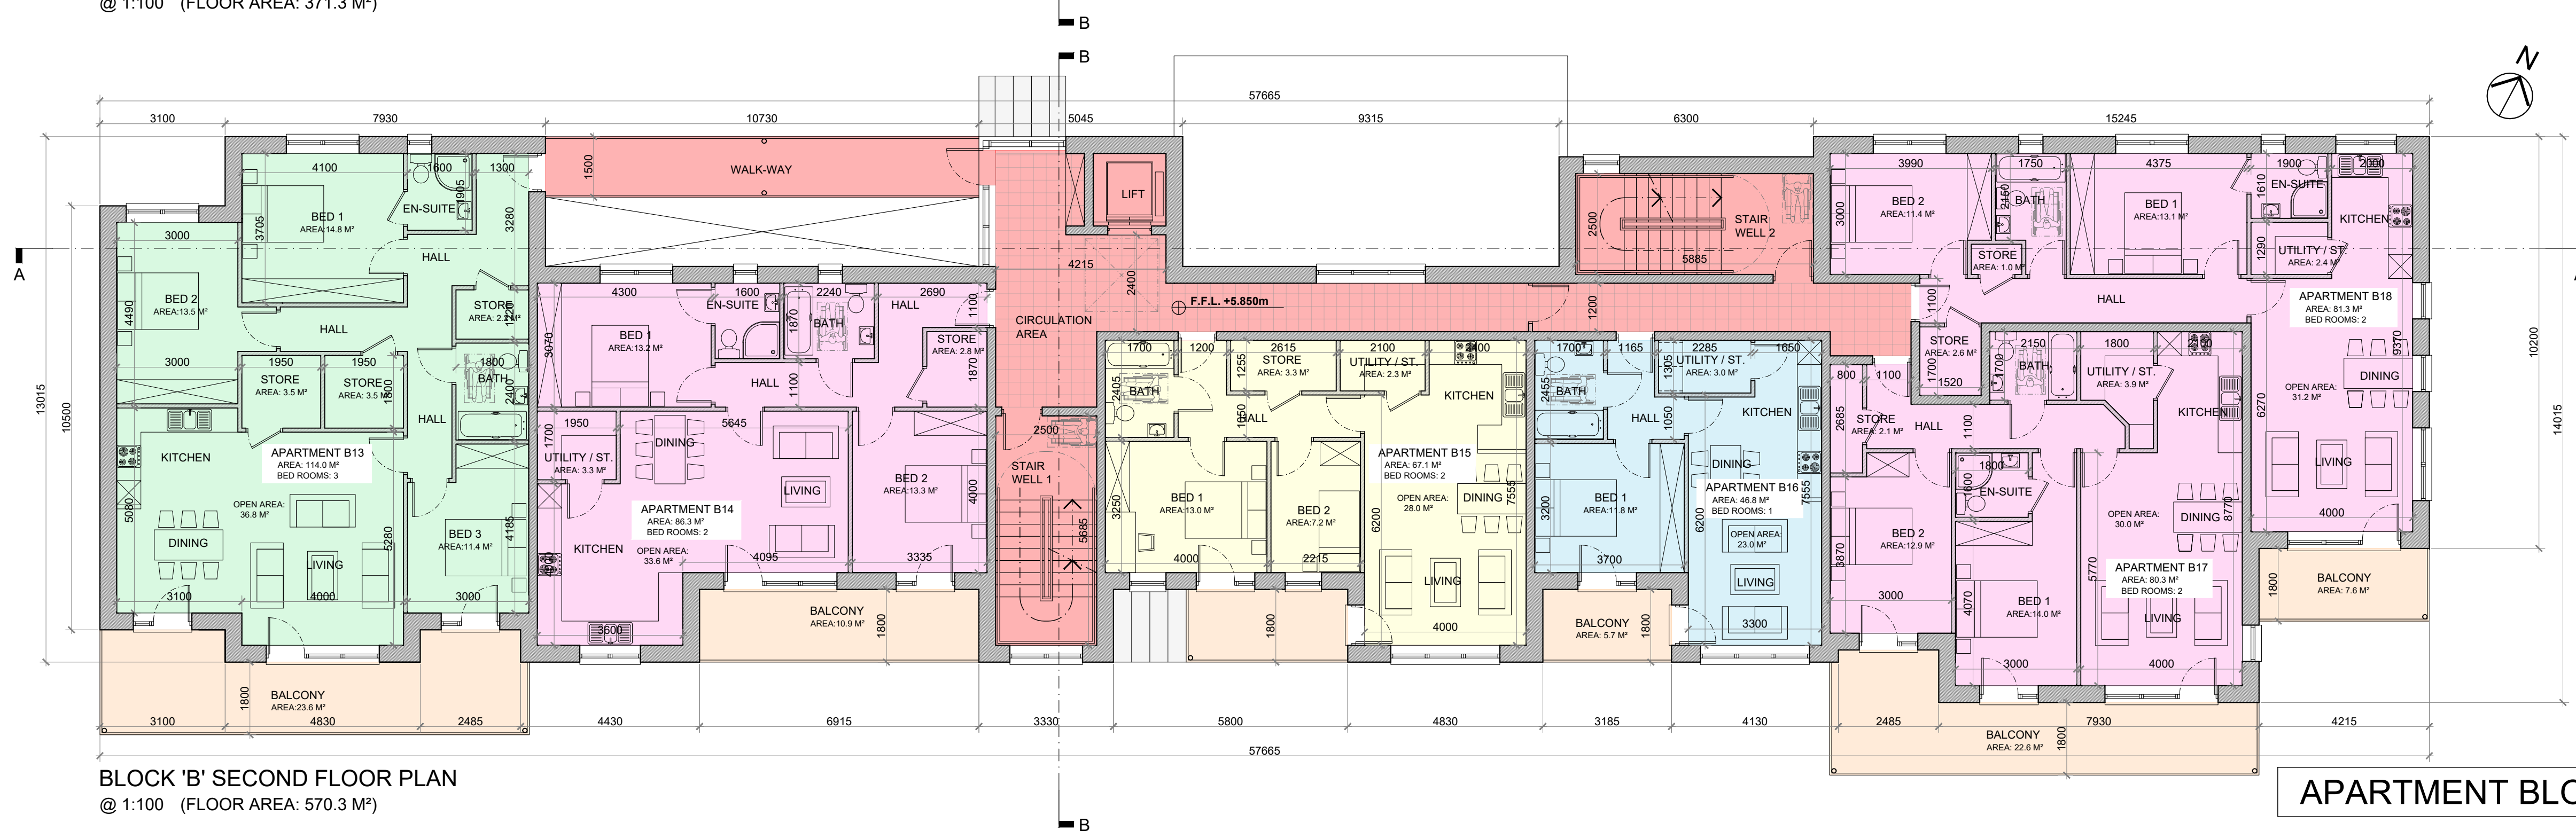
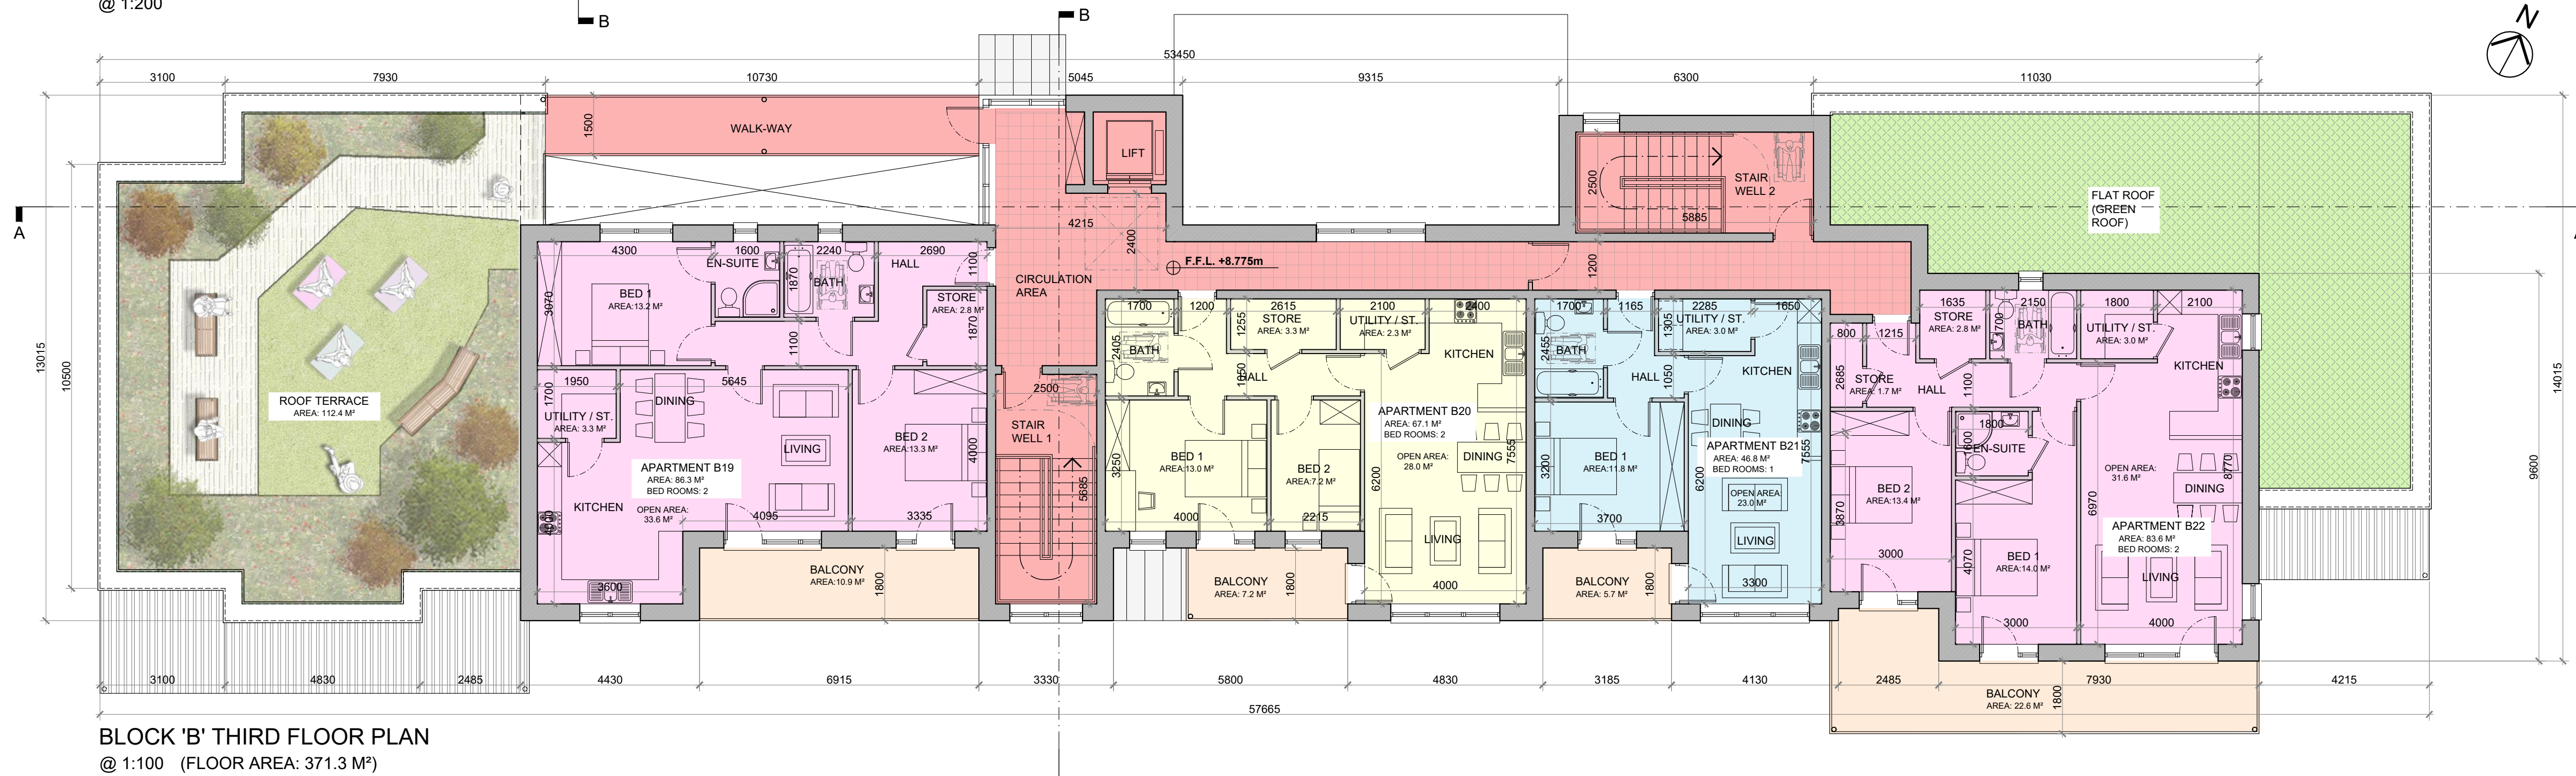


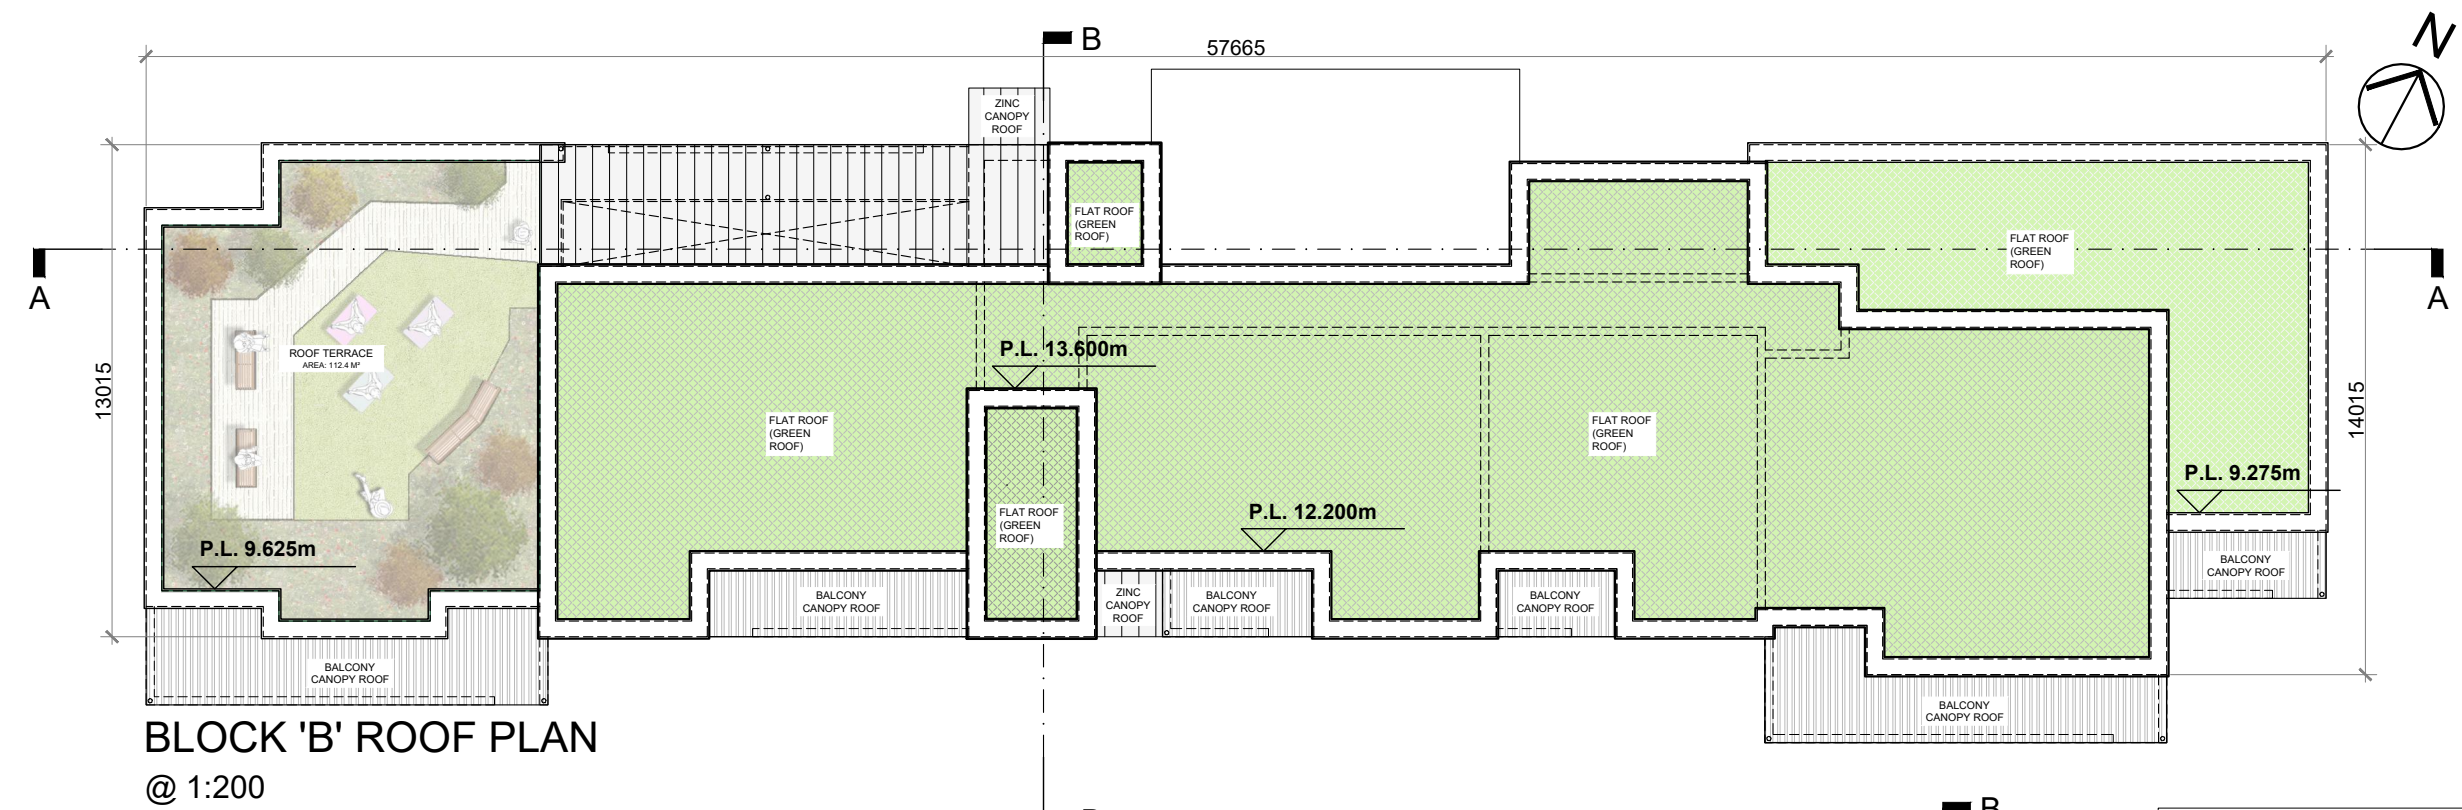

KEY PLAN

REFER TO THE SITE LAYOUT DRAWING FOR THE FINISHED FLOOR LEVEL FOR THE BLOCK.

LEGEND:	
3 BED APARTMENT:	
2 BED APARTMENT: (4 PERSON)	
2 BED APARTMENT: (3 PERSON)	
1 BED APARTMENT:	
CIRCULATION: (LIFT SHAFT, STAIRWELL, CORRIDOR ETC.)	
PRIVATE AMENITY SPACE:	
COMMUNAL AMENITY SPACE:	

NOTES:

DO NOT SCALE. USE ONLY FIGURED DIMENSIONS WHICH SHOULD BE CHECKED ON SITE BEFORE WORK COMMENCES.

ALL WORK TO BE CARRIED OUT IN ACCORDANCE WITH THE LATEST BUILDING REGULATIONS.

REFER TO STRUCTURAL ENGINEER'S DRAWINGS AND SPECIFICATION FOR ALL STRUCTURAL WORK.

THIS DRAWING IS COPYRIGHT.

NO.	REVISIONS:	DATE:	H	DATE:
A			I	
B			J	
C			K	
D			L	
E			M	
F			N	
G			O	

LEGEND:

OFA

O'FLYNN ARCHITECTS,
LOWER EYRE STREET,
NEWBRIDGE,
CO. KILDARE.
TEL: 045 433400
EMAIL: info@oflynnarchitects.ie
WEB: www.oflynnarchitect.ie



PROJECT: PROPOSED GREAT CONNELL SHD AT NEWBRIDGE, CO. KILDARE.

TITLE: PROPOSED 2ND & 3RD FLOOR & ROOF PLANS FOR APARTMENT BLOCK 'B'.

CLIENT: ASTON LTD.

STAGE: PLANNING

PROJECT NO.: 19070

DRG. NO.: PA-134 (SHEET 2 OF 3)

SCALE: 1:100, 1:200

DATE: MARCH 2022

DRAWN: POF
CHECKED: POF

APARTMENT BLOCK 'B'