



BLOCK A- COMMUNAL TERRACE PLAN- (SCALE 1:200 @A1)

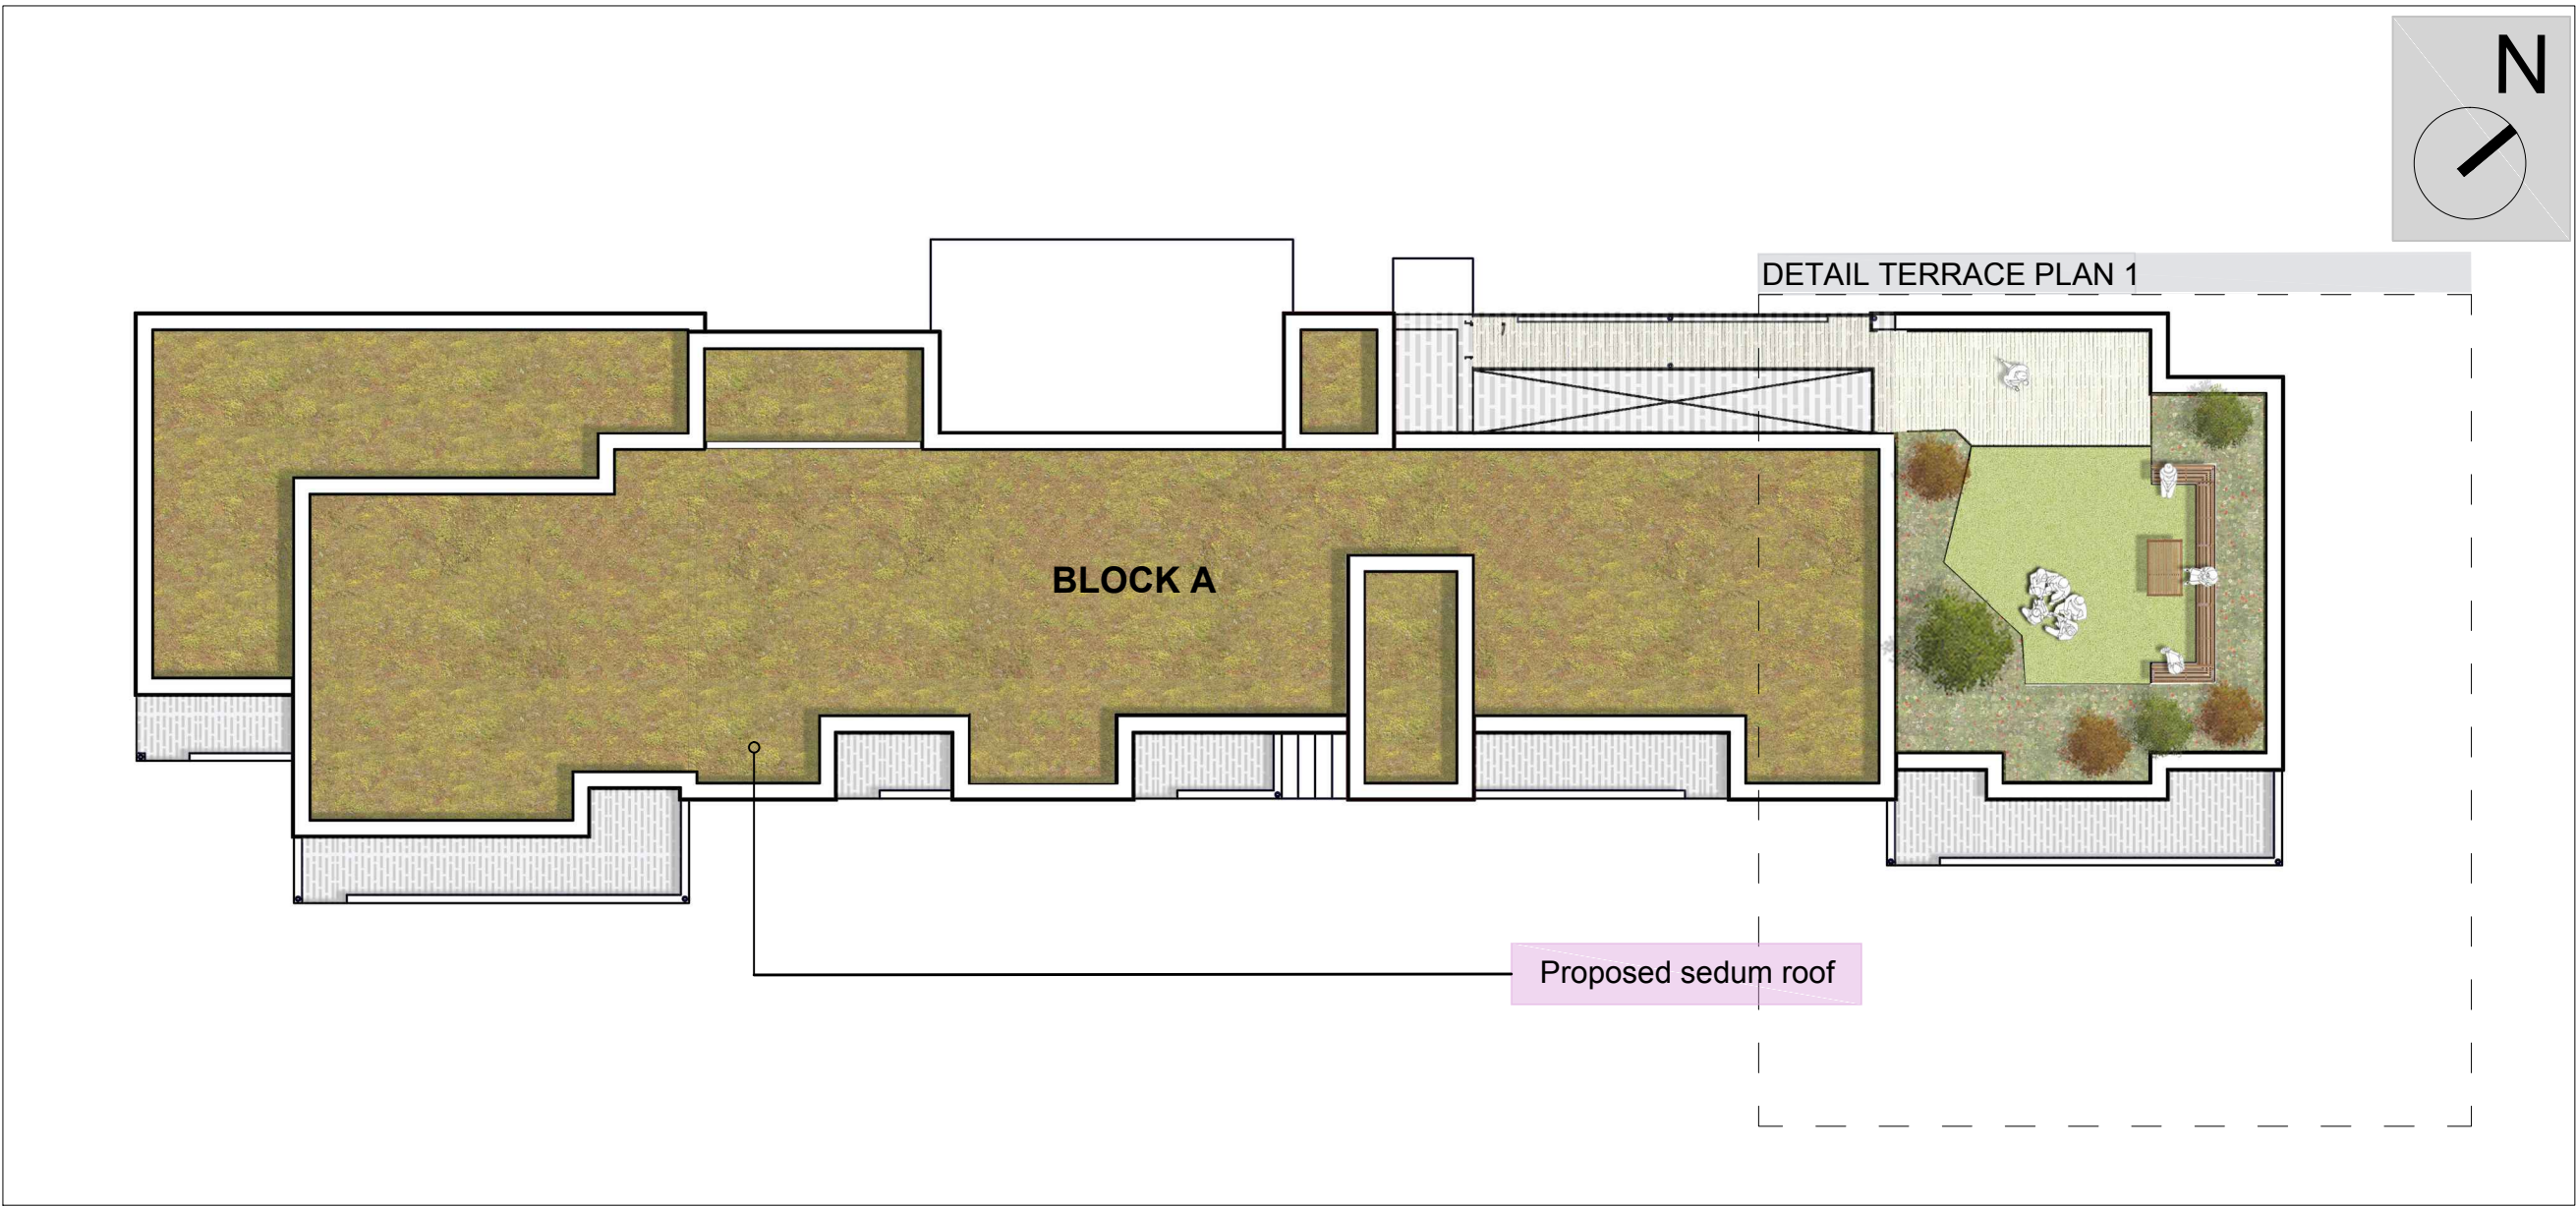

DETAIL TERRACE PLAN 1 - (Scale 1:100 @A1)

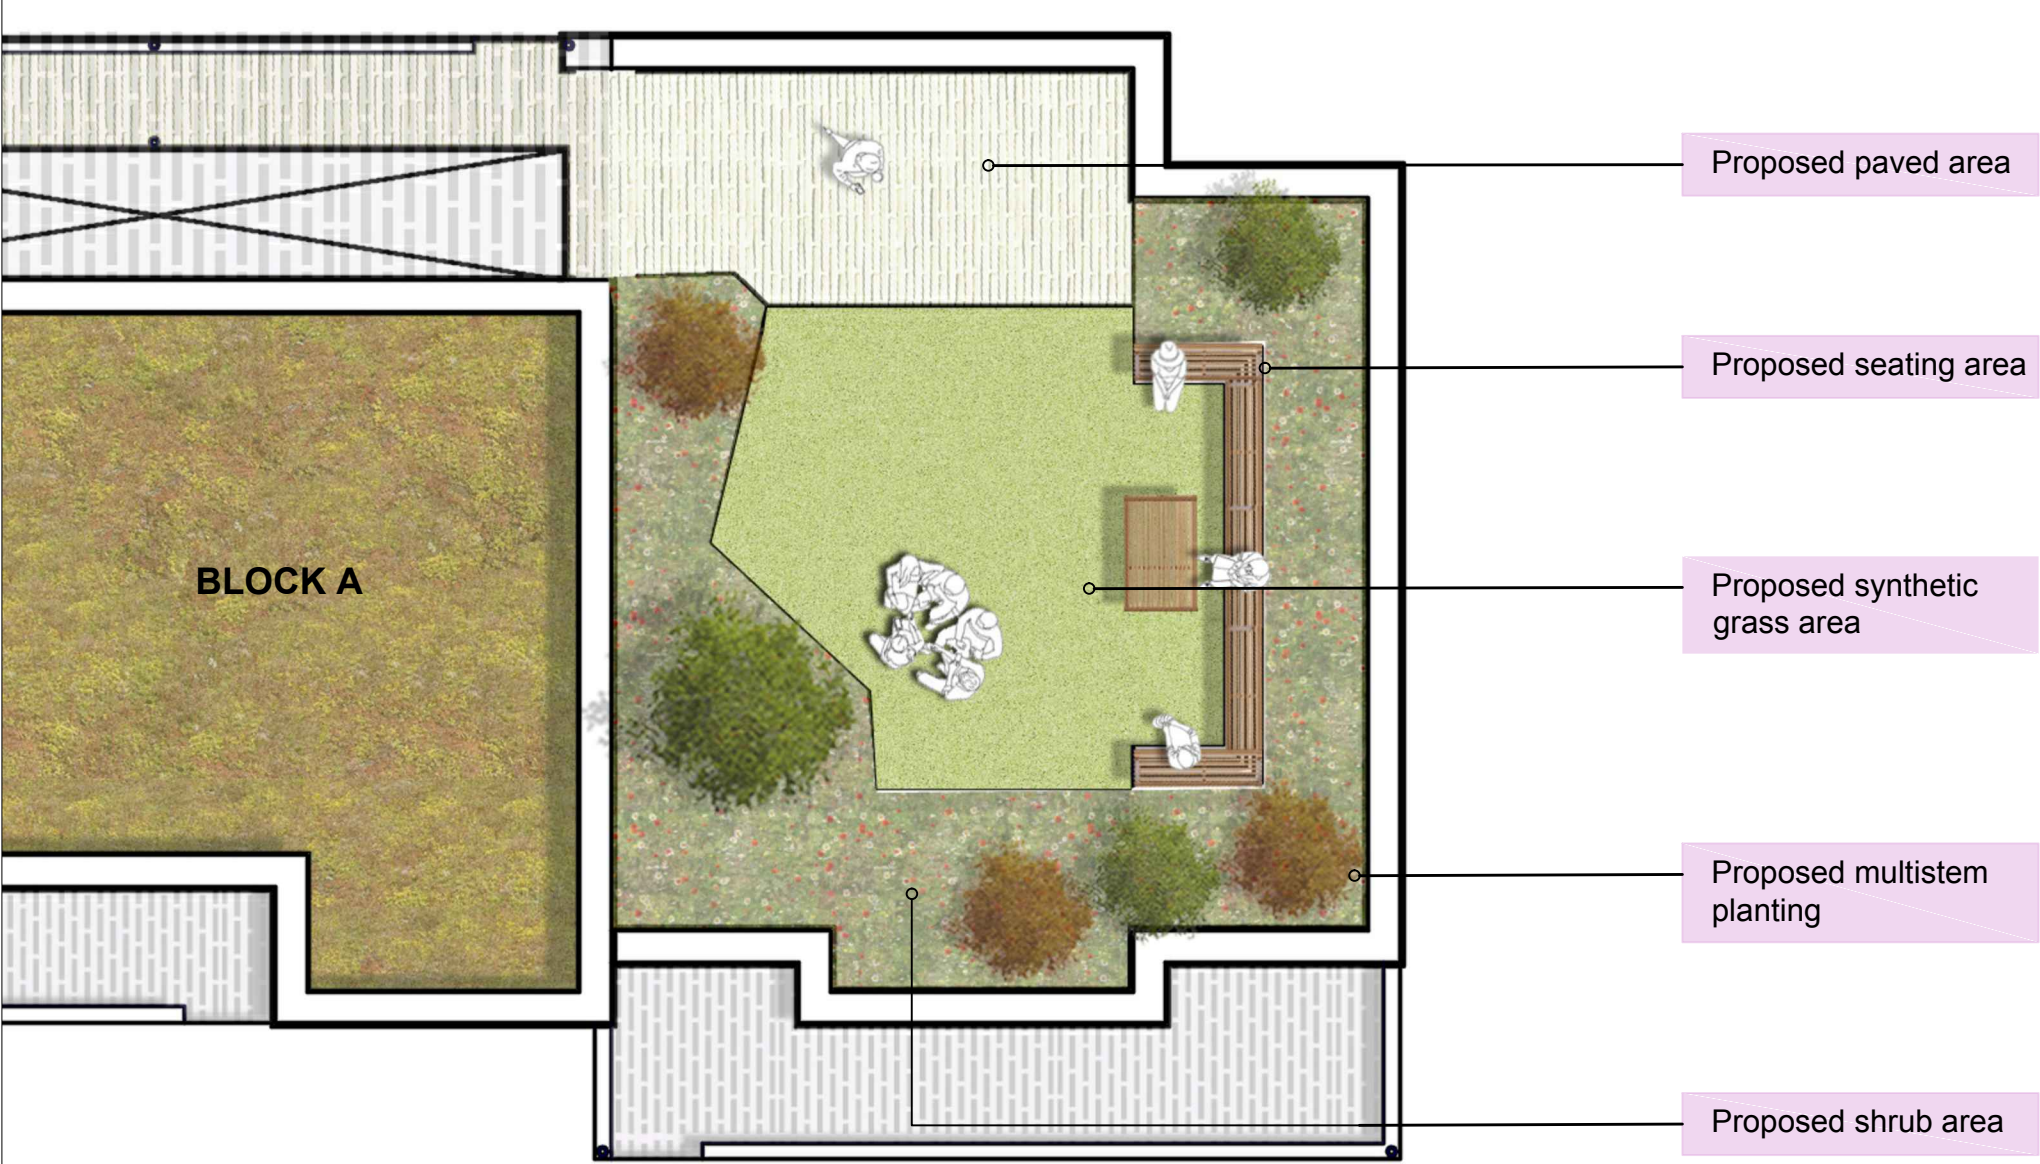


LANDSCAPE STRATEGY

In addition to the open public spaces, a series of communal terraces are situated throughout the site on:Block A, Block B, Block C and the Neighborhood center. The communal terraces provide an outdoor space for passive recreation and exercise as it includes synthetic grass area , seating areas and multistem and shrub planting areas.




KEY PLAN

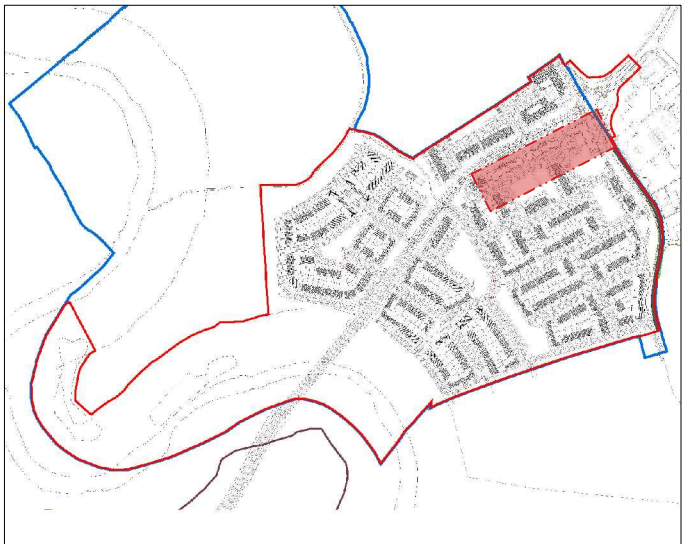


LEGEND

- SITE PLAN TO ARCHITECT'S LAYOUT
- PROPOSED PAVED AREA TO FUTURE SPEC.
- PROPOSED SHRUB AREA
- PROPOSED SYNTHETIC GRASS
- PROPOSED SEDUM ROOF
- PROPOSED CANOPY ROOF TO ARCHITECT'S DETAIL
- PROPOSED MULTISTEM PLANTING
- PROPOSED SEATING AREA


BLOCK B- COMMUNAL TERRACE PLAN- (SCALE 1:200 @A1)

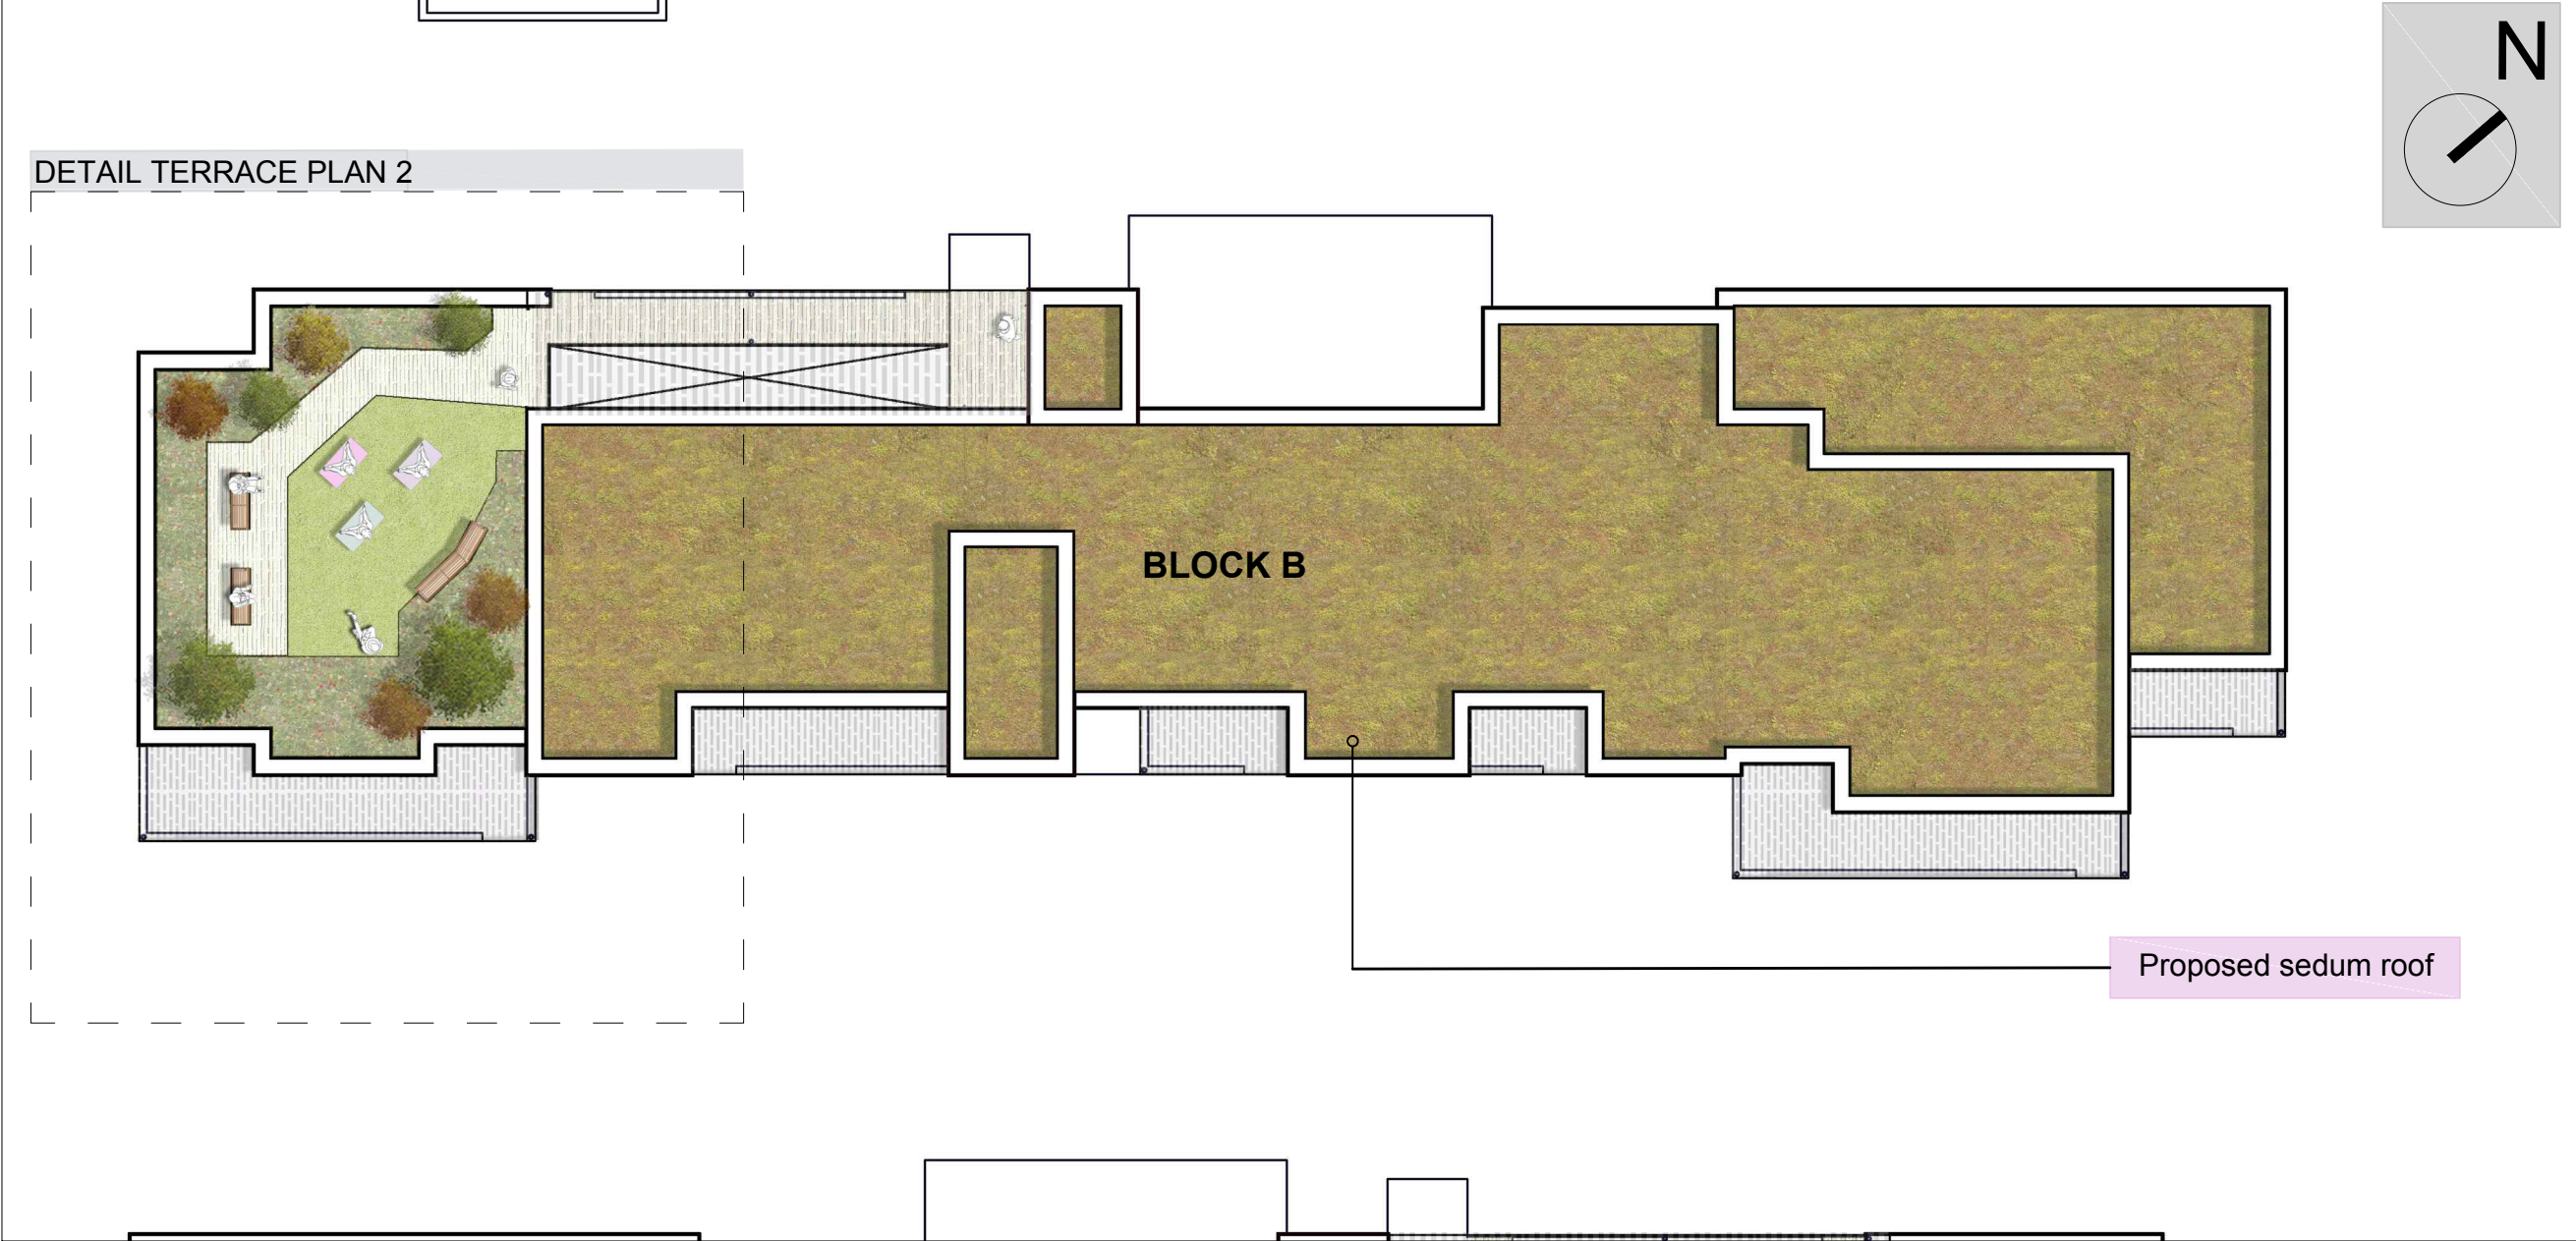


DETAIL TERRACE PLAN 2 - (Scale 1:100 @A1)

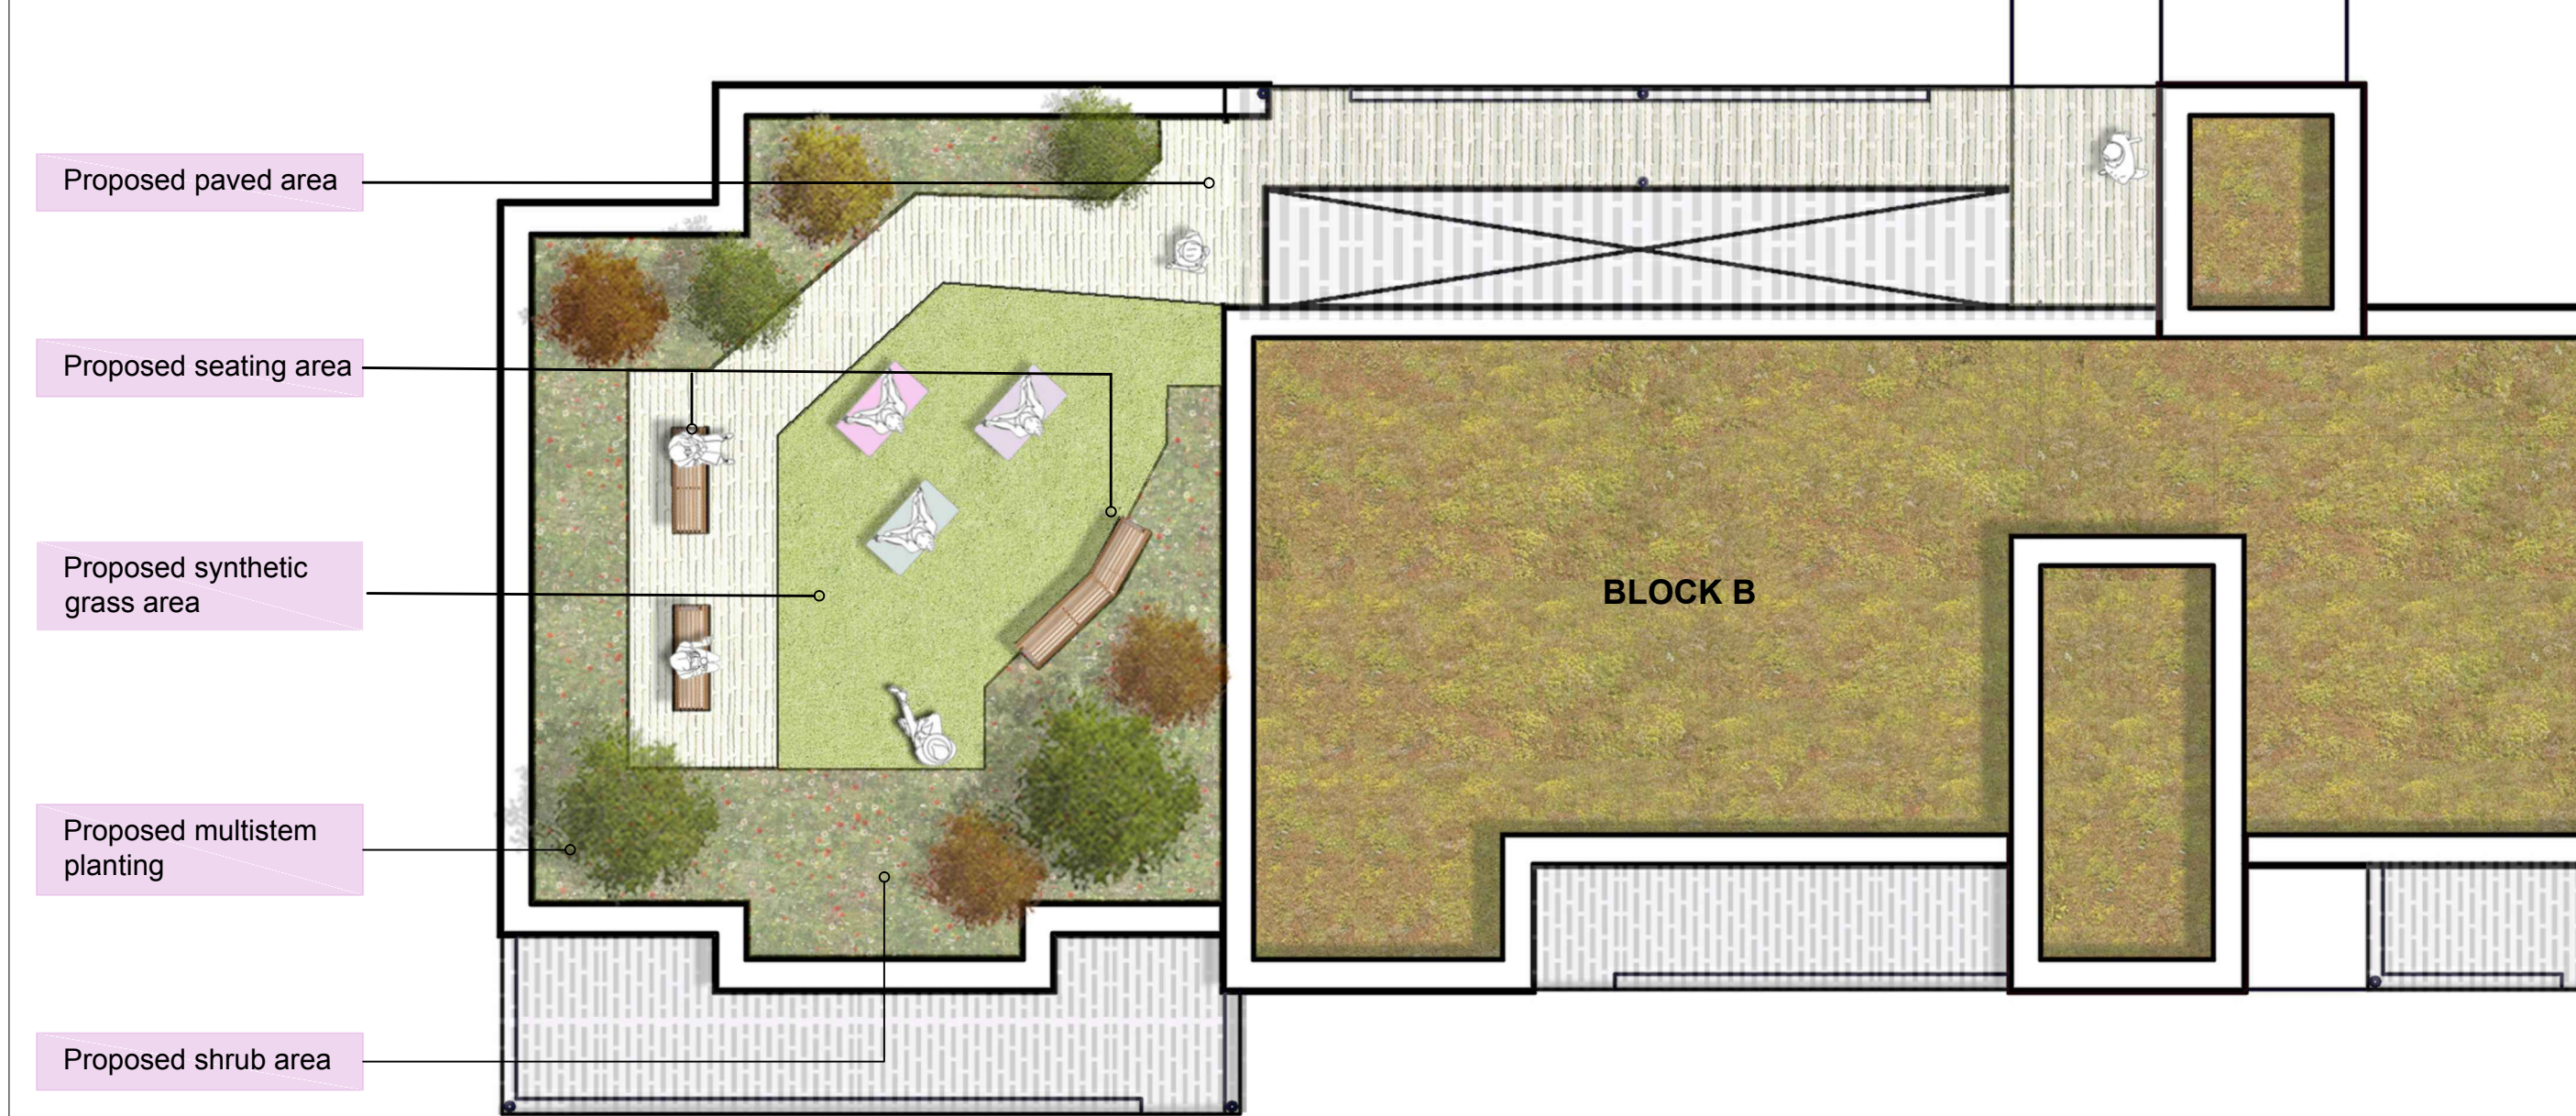

BLOCK C- COMMUNAL TERRACE PLAN- (SCALE 1:200 @A1)

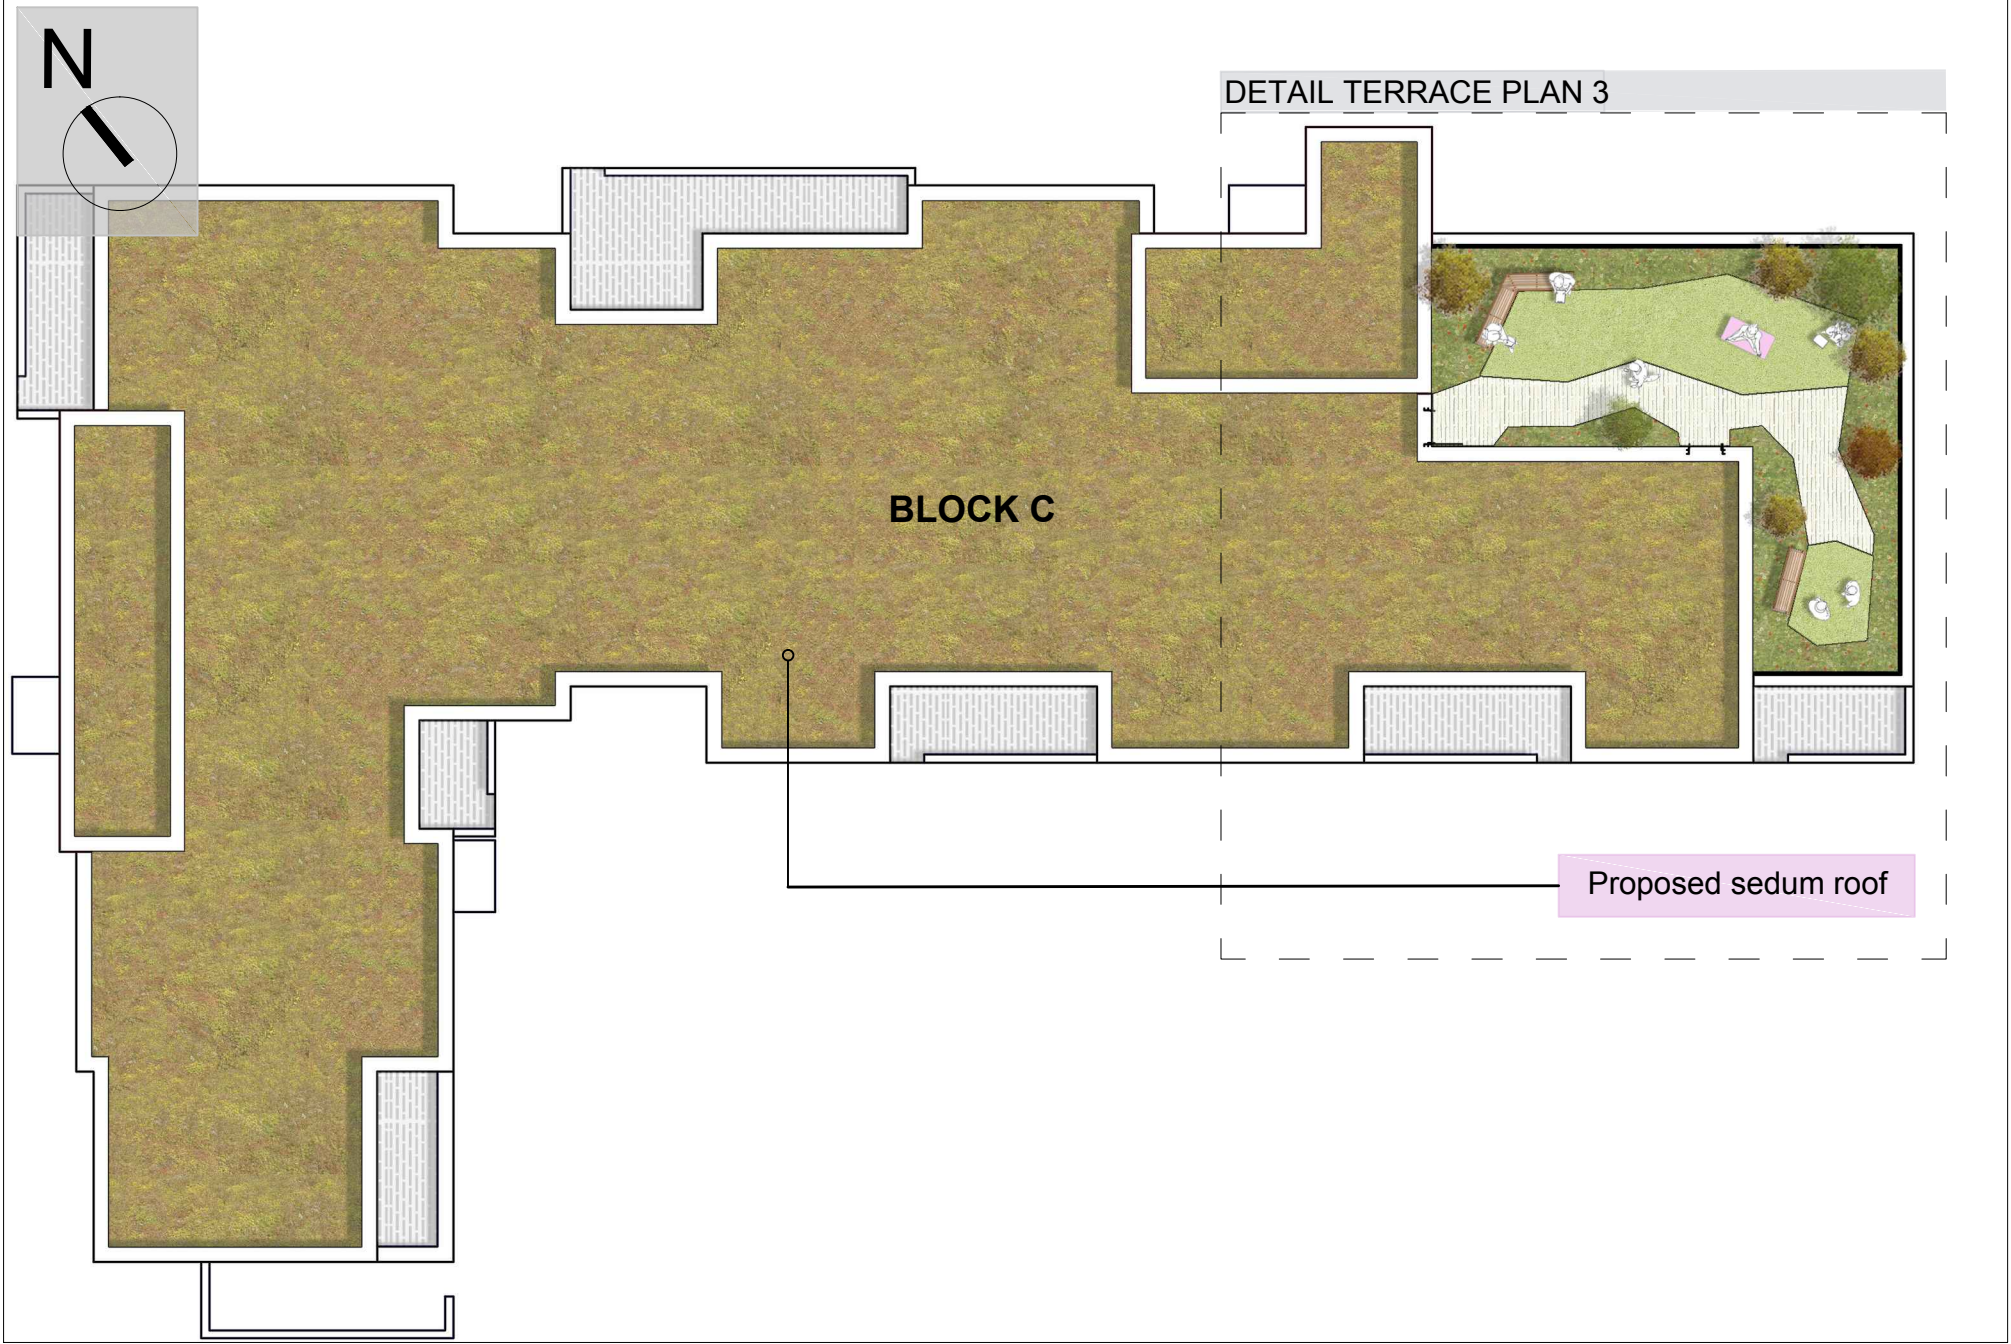

DETAIL TERRACE PLAN 3 - (Scale 1:100 @A1)

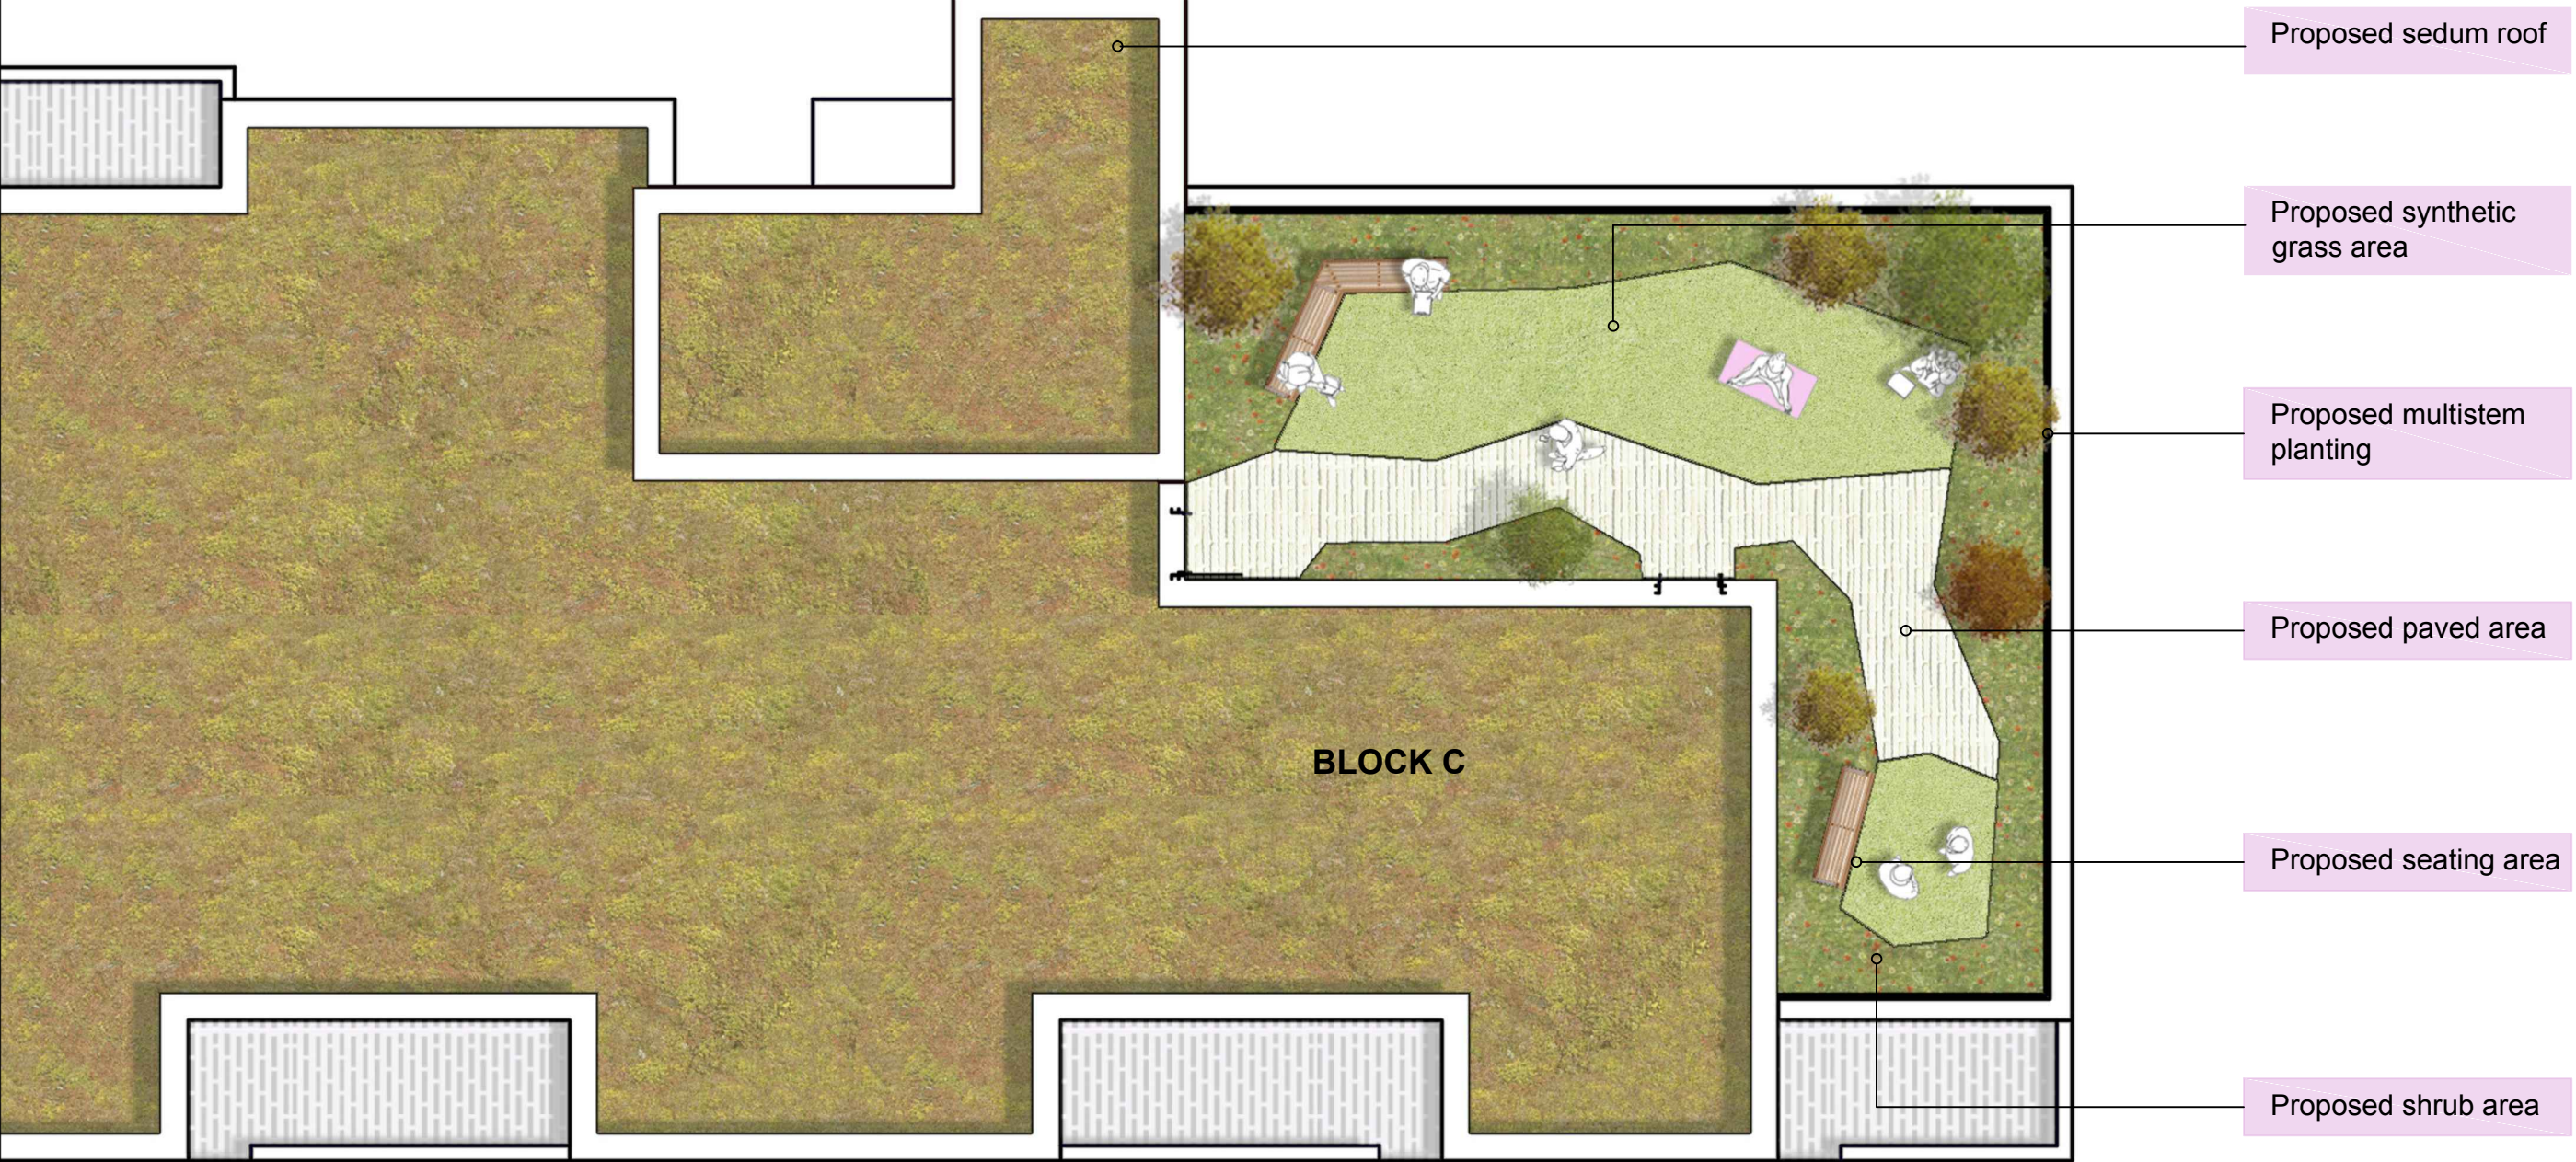

CONCEPT IMAGES



rev	drawn	date	description
© COPYRIGHT This drawing and any design hereon is copyright of the big space ltd and must not be reproduced in whole or in part without their express written consent.			
DIMENSIONS Figured dimensions only to be taken from this drawing. All dimensions to be checked on site. Landscape Architect to be informed immediately of any discrepancies before work proceeds.			
<div><div><div><div><div></div><div>TBS</div><div>landscape architecture urbanism + landscape planning</div></div><div>The Big Space creative dock malahide marina village malahide co. dublin T +353 (0)1 806 1840 E info@tbsstudio.com W www.tbsstudio.com</div></div></div></div>			
Status PLANNING			
job GREAT CONNELL SHD, NEWBRIDGE			
drg PROPOSED COMMUNAL TERRACES PLANS			
Date	APR 2022	Dim. RD	Chd. DE
Job No.	1554	Pressed DE	As shown
		Drawing No.	Rev.
		311	7
Notes			