




SECTION A-A

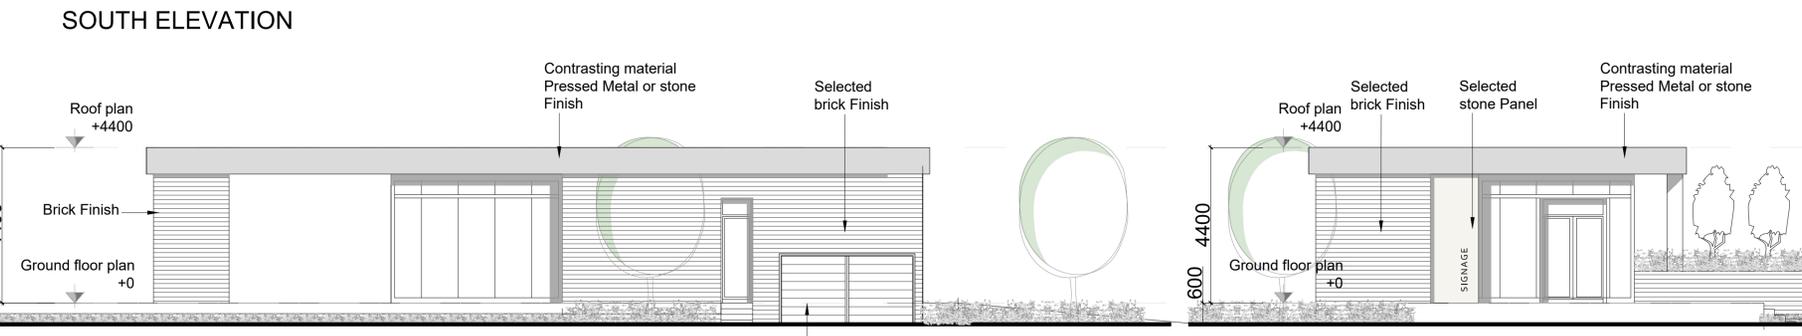


SOUTH ELEVATION

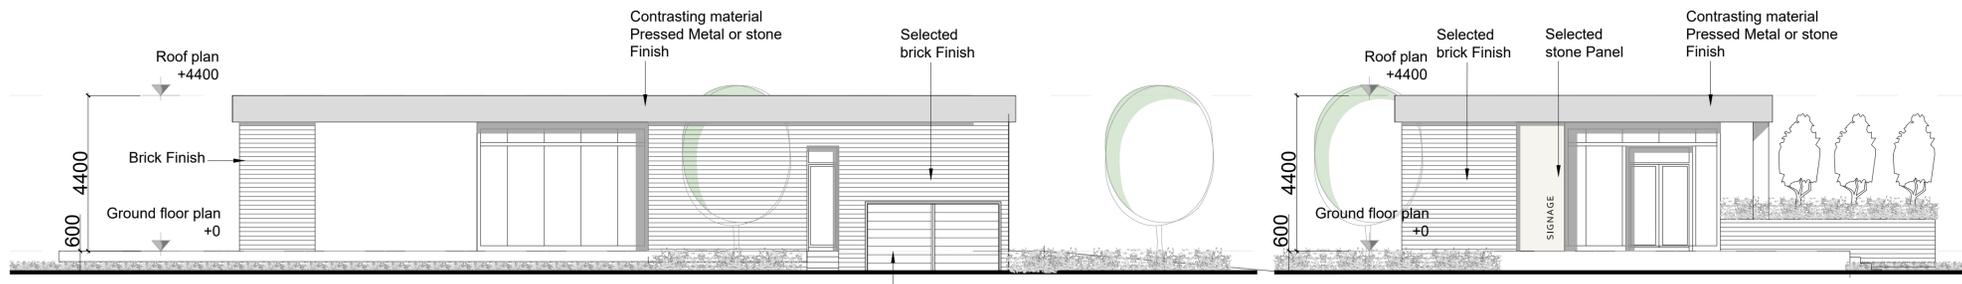


NORTH ELEVATION

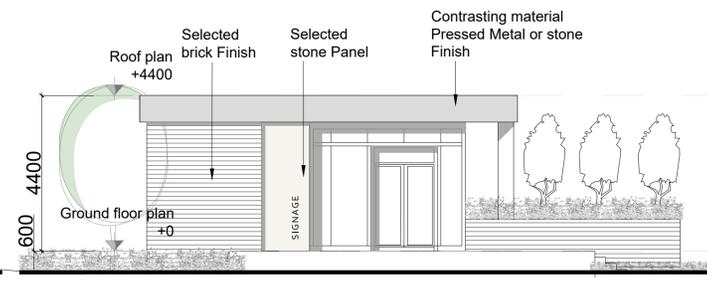


WEST ELEVATION

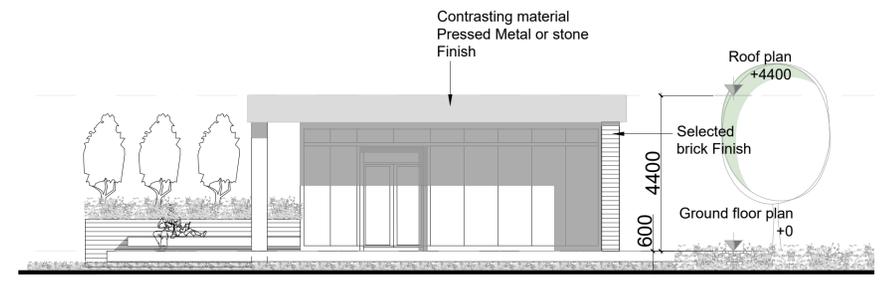

EAST ELEVATION

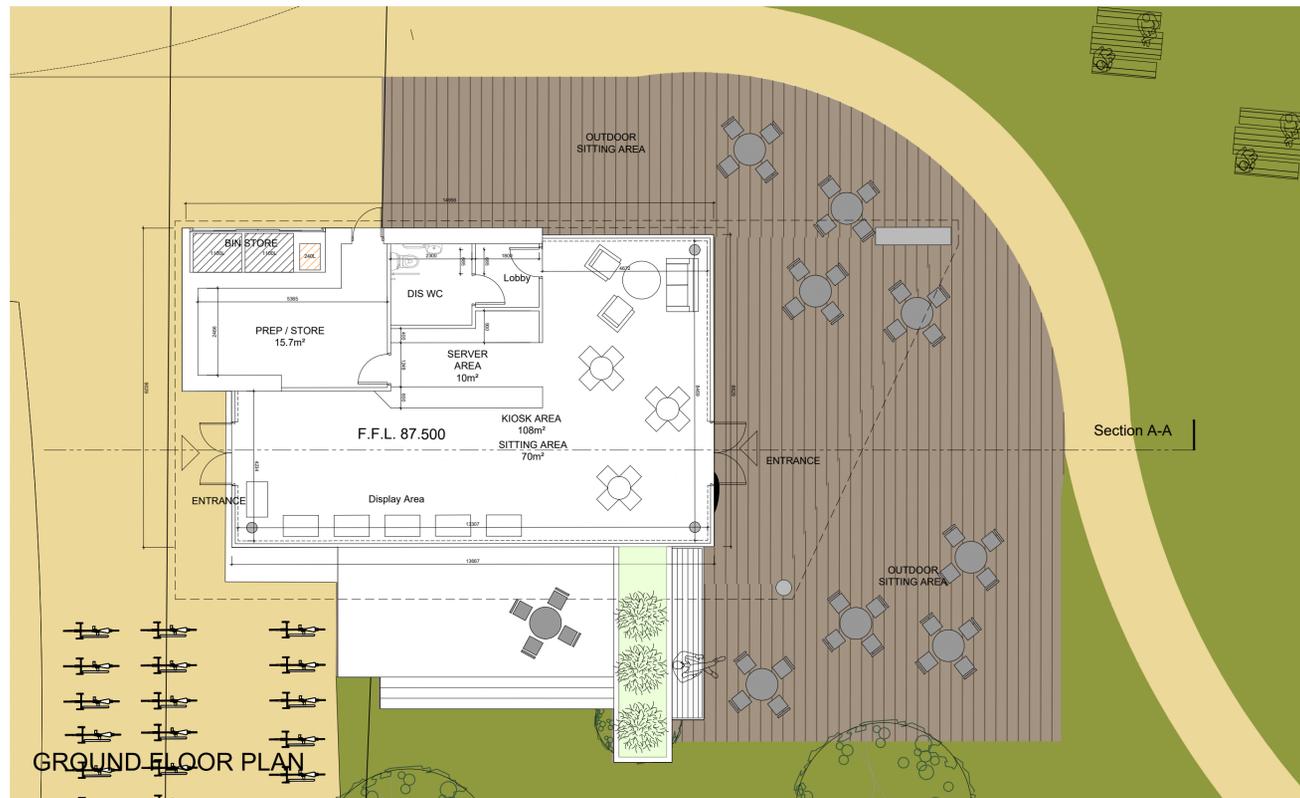

GROUND FLOOR PLAN

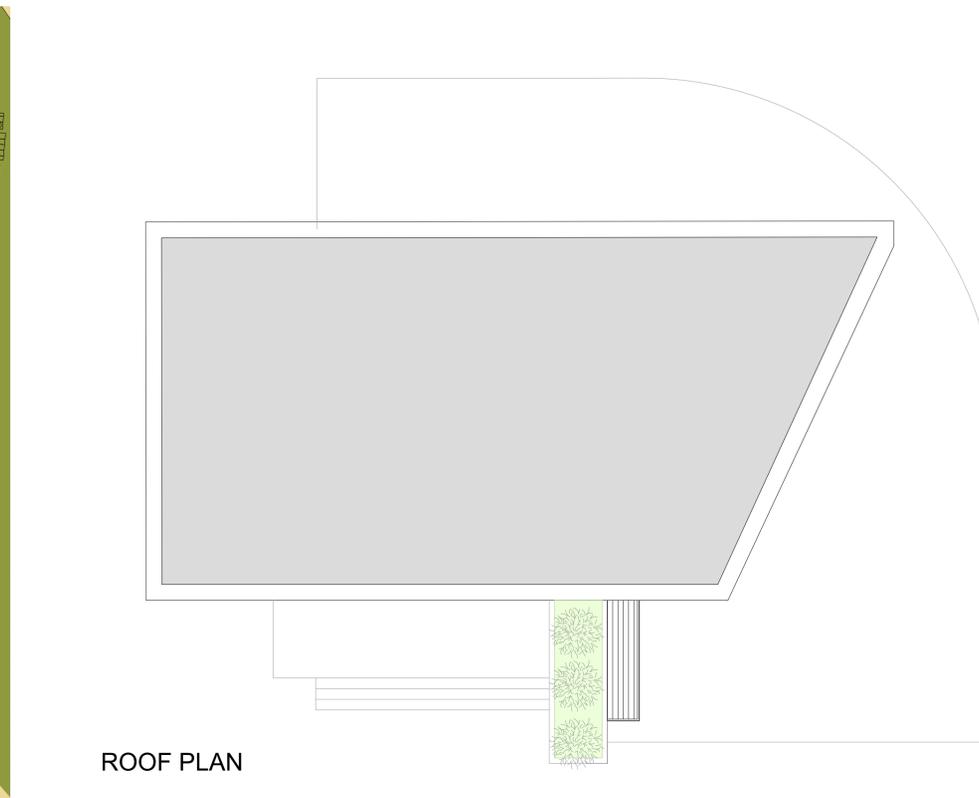

ROOF PLAN


GENERAL NOTES

THIS DRAWING TO BE READ IN CONJUNCTION WITH ARCHITECT'S DRAWINGS, CONSULTANT ENGINEER'S DRAWINGS AND SPECIFICATIONS & LANDSCAPE ARCHITECTS DRAWINGS  
REFER TO ARCHITECT'S SITE PLAN FOR NORTH ORIENTATION.  
LEVELS GIVEN ON DRAWINGS ARE GIVEN TO A LOCAL ABSOLUTE ZERO LEVEL FOR SPECIFIC LEVELS DEPENDING ON INDIVIDUAL UNIT LOCATION, REFER TO ARCHITECT'S CONTEXT SECTIONS AND ENGINEER'S DRAWINGS WHERE LEVELS ARE ALL GIVEN IN RELATION TO LAND SURVEYOR'S BENCHMARK BASED ON MALIN HEAD DATUM LEVEL.

NOTES ON FINISHES

ROOF : TO BE FINISHED WITH SEDUM ROOF (MINIMUM 60% COVERAGE) ON SINGLE PLY MEMBRANE OR SIMILAR  
WALLS : TO BE FINISHED IN SELECTED CLAY BRICK WORK, STONE AND METAL (TO AREAS)  
JOINERY : ALL WINDOWS, DOORS(FRAMES & LEAVES) TO BE UPVC WITH CURTAIN WALLING TO CORES  
RAINWATER GOODS : TO BE UPVC OR PROFILED ALUMINIUM TO SPECIFICATIONS  
BALUSTRADES/ RAILINGS : TO BE GLASS IN GALVANISED MILD STEEL FOR PAINTING

KEY PLAN

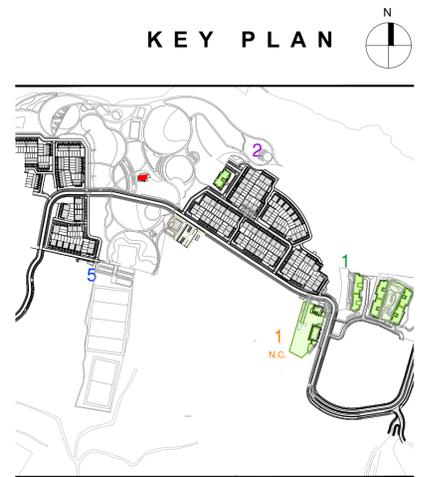

NOTES:

DO NOT SCALE FROM DRAWINGS. WORK TO FIGURED DIMENSIONS ONLY. ARCHITECT TO BE NOTIFIED OF ALL DISCREPANCIES.



REVISIONS		
DATE	DESCRIPTION	No.



PROJECT TITLE: <b>Fassaroe Phase 1, Co Wicklow</b>	DATE: JAN 22	DRAWN BY: RS
DRAWING TITLE: <b>KIOSK</b>	SCALE: 1/100	REVISION:
KIOSK, sections and elevations		DRAWING NO: 15011.1
1 Grantham Street, Dublin 8, D08 A9P9, Ireland Tel: 01-4788700 Fax: 01-4788111 E-Mail: <a href="mailto:enq@mccorm.com">enq@mccorm.com</a>		PL163