




PLAN HORIZONTAL SCALE 1:500 @ A1; 1:1000 @ A3

LEGEND	
EXTENT OF WASTE	
EXISTING GROUND LEVEL	
EXISTING 5m CONTOURS	
EXISTING 1m CONTOURS	

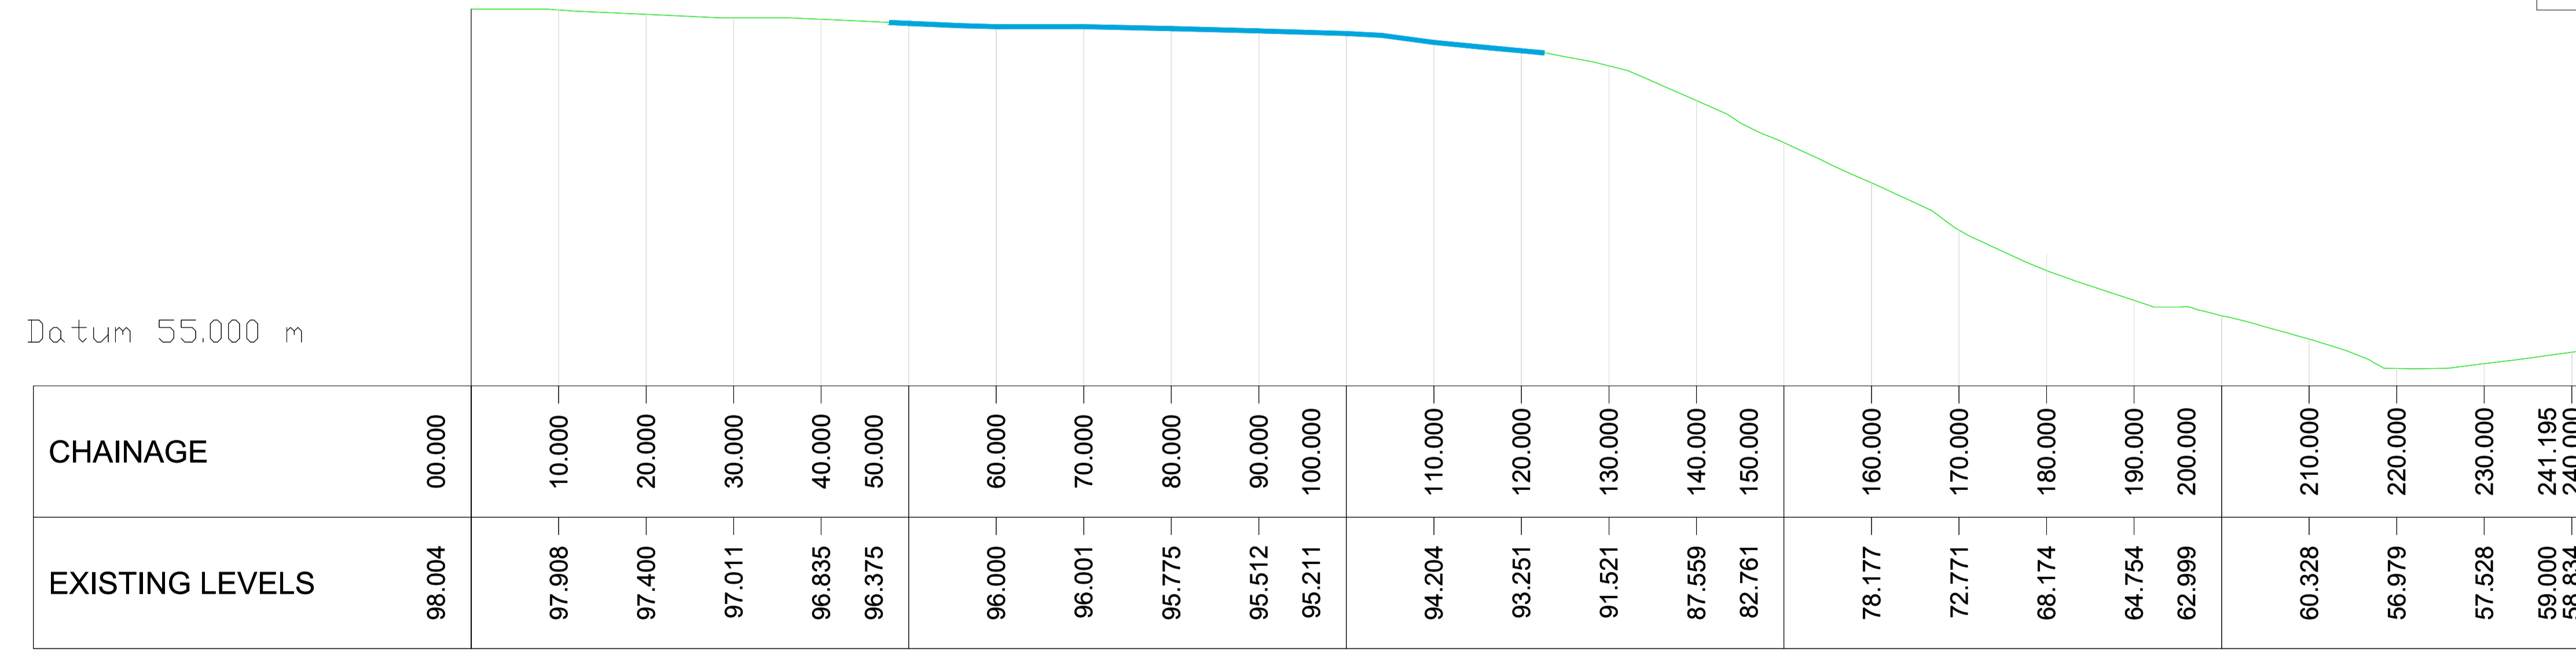

SITE 1 - LONGSECTION
DATUM: 55.000

CHAINAGE	EXISTING LEVELS
00.000	98.004
10.000	97.908
20.000	97.400
30.000	97.011
40.000	96.835
50.000	96.375
60.000	96.000
70.000	96.001
80.000	95.775
90.000	95.512
100.000	95.211
110.000	94.204
120.000	93.251
130.000	91.521
140.000	87.559
150.000	82.761
160.000	78.177
170.000	72.771
180.000	68.174
190.000	64.754
200.000	62.999
210.000	60.328
220.000	56.979
230.000	57.528
241.195	59.000
240.000	58.834

PROFILE VERTICAL SCALE 1:500 @ A1; 1:1000 @ A3
HORIZONTAL SCALE 1:500 @ A1; 1:1000 @ A3



General Notes

(i) Hard copies, dwf and pdf will form a controlled issue of the drawing. All other formats (dwg etc.) are deemed to be an uncontrolled issue and any work carried out based on these files is at the recipients own risk. RPS will not accept any responsibility for any errors from the use of these files, either by human error by the recipient, listing of the un-dimensioned measurements, compatibility with the recipients software, and any errors arising when these files are used to aid the recipients drawing production, or setting out on site.

(ii) DO NOT SCALE, use figured dimensions only.

(iii) This drawing is the property of RPS, it is a project confidential classified document. It must not be copied used or its contents divulged without prior written consent. The needs and expectations of client and RPS must be considered when working with this drawing.

(iv) Information including topographical survey, geotechnical investigation and utility detail used in the design have been provided by others.


(v) All Levels refer to Ordnance Survey Datum, Malin Head.

Rev	Date	By	Chk	App	Amendment / Issue
P02	8/03/22	BC	PC		PLANNING ISSUE
P01	06/05/20	DM	KG		ISSUE FOR REVIEW




Scale As Shown @ A1 As Shown @ A3	Project FASSAROE PHASE 1 DEVELOPMENT
Created on 20/04/2020	Title SITE 1 HISTORIC LANDFILL EXISTING PLAN AND PROFILE
Sheets 01 of 05	Status S3
File Identifier CP19001-RPS-00-XX-DR-C-DG0003-01	Rev P02


X:\CP19001 - Fassaroe 2019\8.0 Drawings\DG\CP19001\DG0003 S3 P02 Existing Plan & Profile.dwg

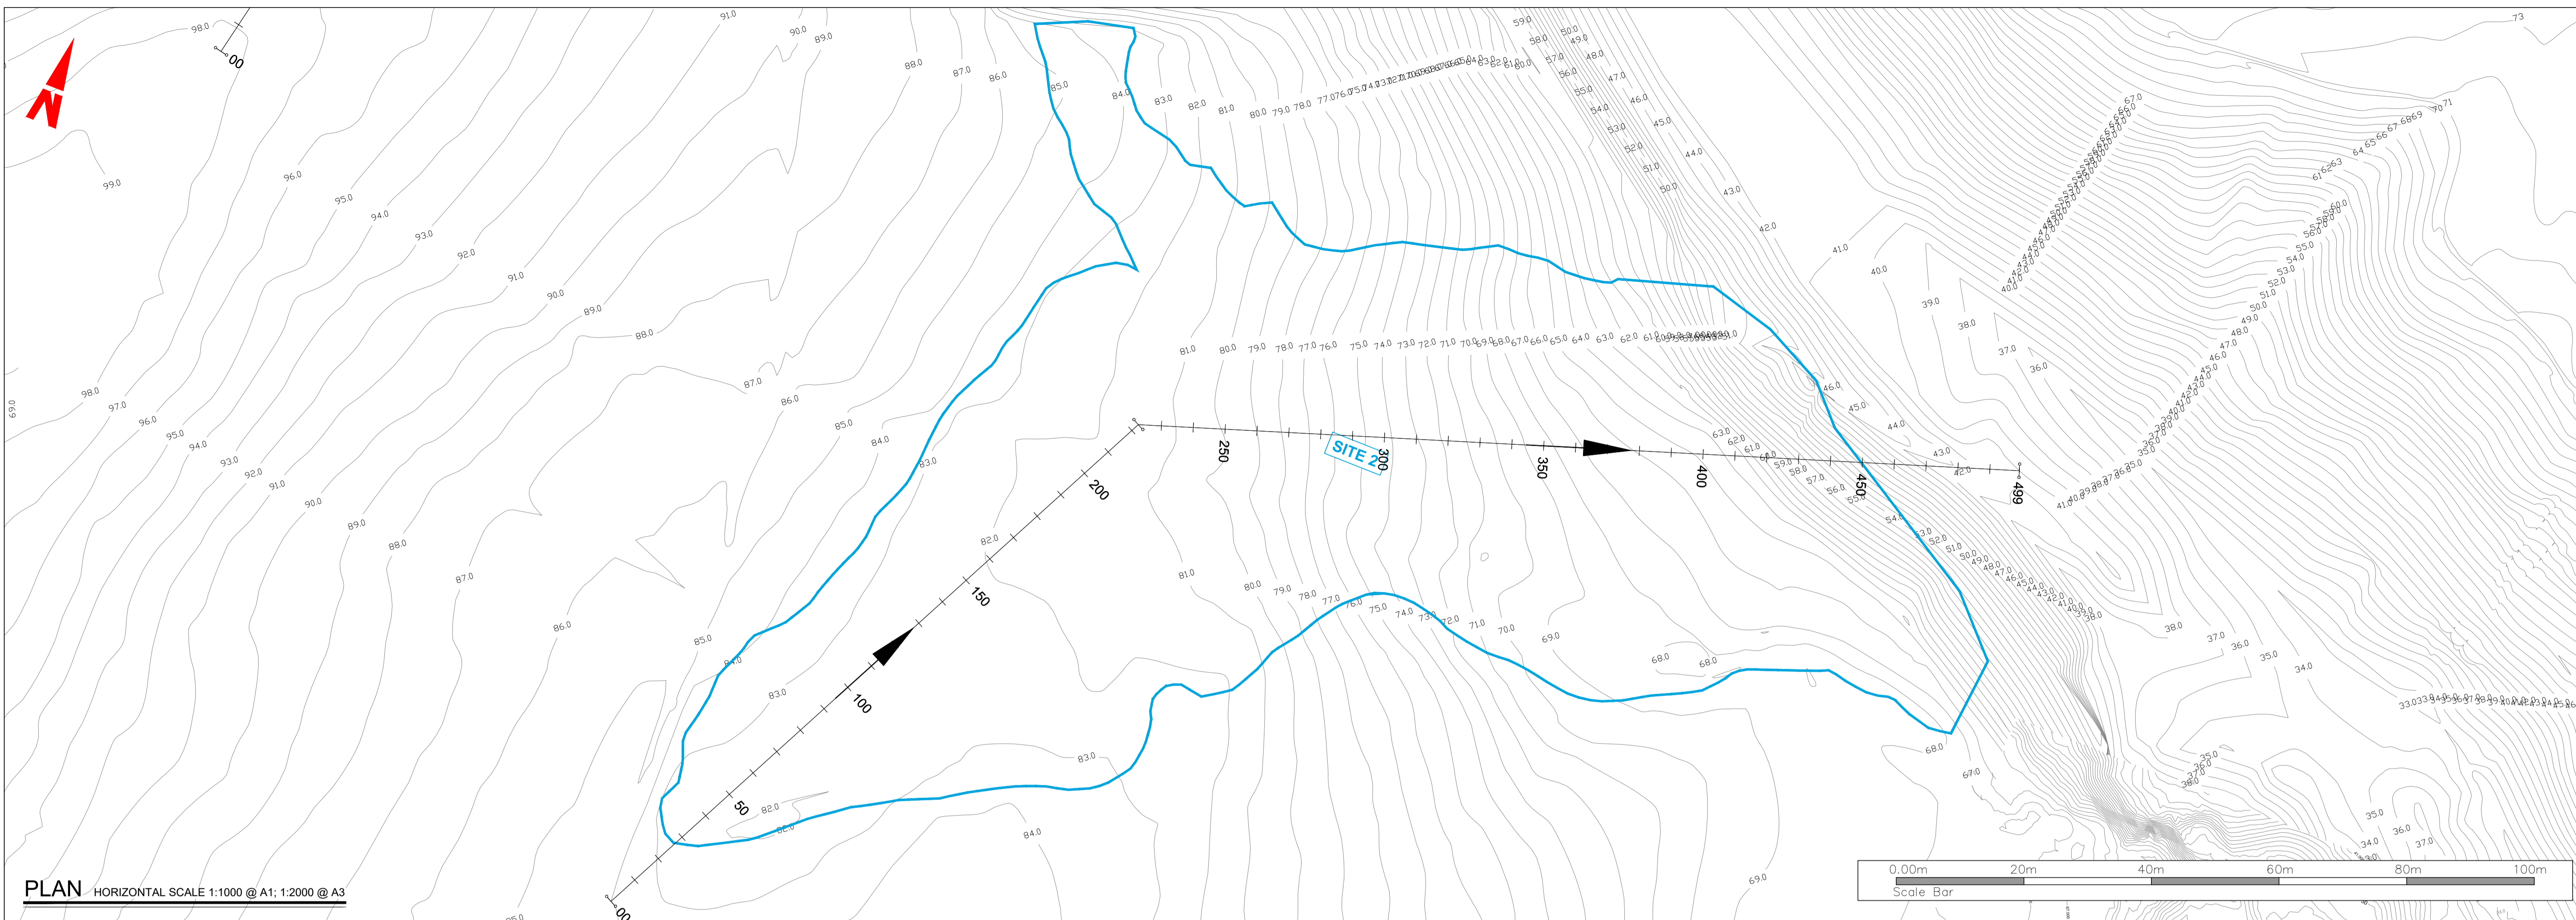

PLAN HORIZONTAL SCALE 1:1000 @ A1; 1:2000 @ A3

 

LEGEND	
EXTENT OF WASTE	
EXISTING GROUND LEVEL	
EXISTING 5m CONTOURS	
EXISTING 1m CONTOURS	

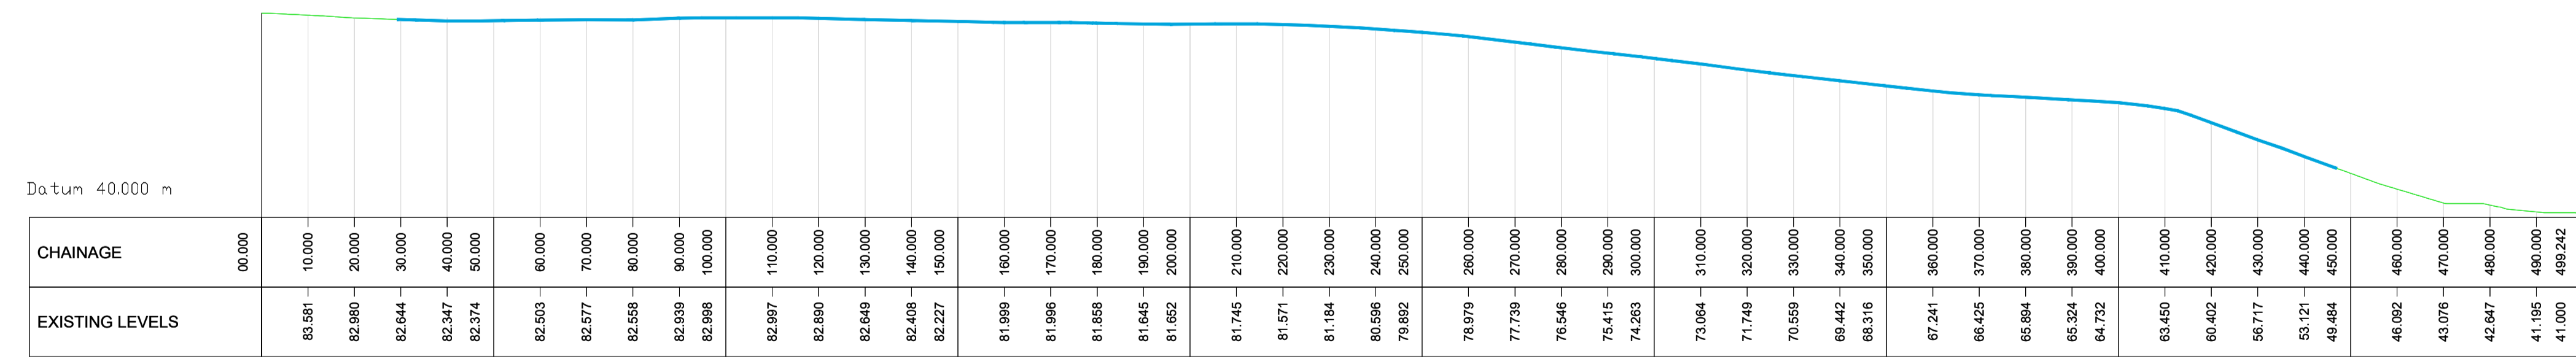

SITE 2 - LONGSECTION
DATUM: 40.000

PROFILE VERTICAL SCALE 1:1000 @ A1; 1:2000 @ A3
HORIZONTAL SCALE 1:1000 @ A1; 1:2000 @ A3



General Notes

(i) Hard copies, dxf and pdf will form a controlled issue of the drawing. All other formats (dwg etc.) are deemed to be an uncontrolled issue and any work carried out based on these files is at the recipients own risk. RPS will not accept any responsibility for any errors from the use of these files, either by human error by the recipient, listing of the un-dimensioned measurements, compatibility with the recipients software, and any errors arising when these files are used to aid the recipients drawing production, or setting out on site.

(ii) DO NOT SCALE, use figured dimensions only.

(iii) This drawing is the property of RPS, it is a project confidential classified document. It must not be copied used or its contents divulged without prior written consent. The needs and expectations of client and RPS must be considered when working with this drawing.

(iv) Information including topographical survey, geotechnical investigation and utility detail used in the design have been provided by others.


(v) All Levels refer to Ordnance Survey Datum, Malin Head.

Rev	Date	Drawn By	Checked By	Amendment / Issue	App
P02	08/03/22	BC	DC	PLANNING ISSUE	ML
P01	06/05/20	DM	KG	ISSUE FOR REVIEW	KG




Client	Scale	Project
	As Shown @ A1 As Shown @ A3	FASSAROE PHASE 1 DEVELOPMENT
	Created on	Title
	20/04/2020	SITE 2 HISTORIC LANDFILL EXISTING PLAN & PROFILE
	Sheets	
	02 of 05	
	File Identifier	Status
	CP19001-RPS-00-XX-DR-C-DG0003-02	S3
		Rev
		P02

X:\CP19001 - Fassaroe 2019\8.0 Drawings\DC\CP19001\DG0003 S3 P02 Existing Plan & Profile.dwg

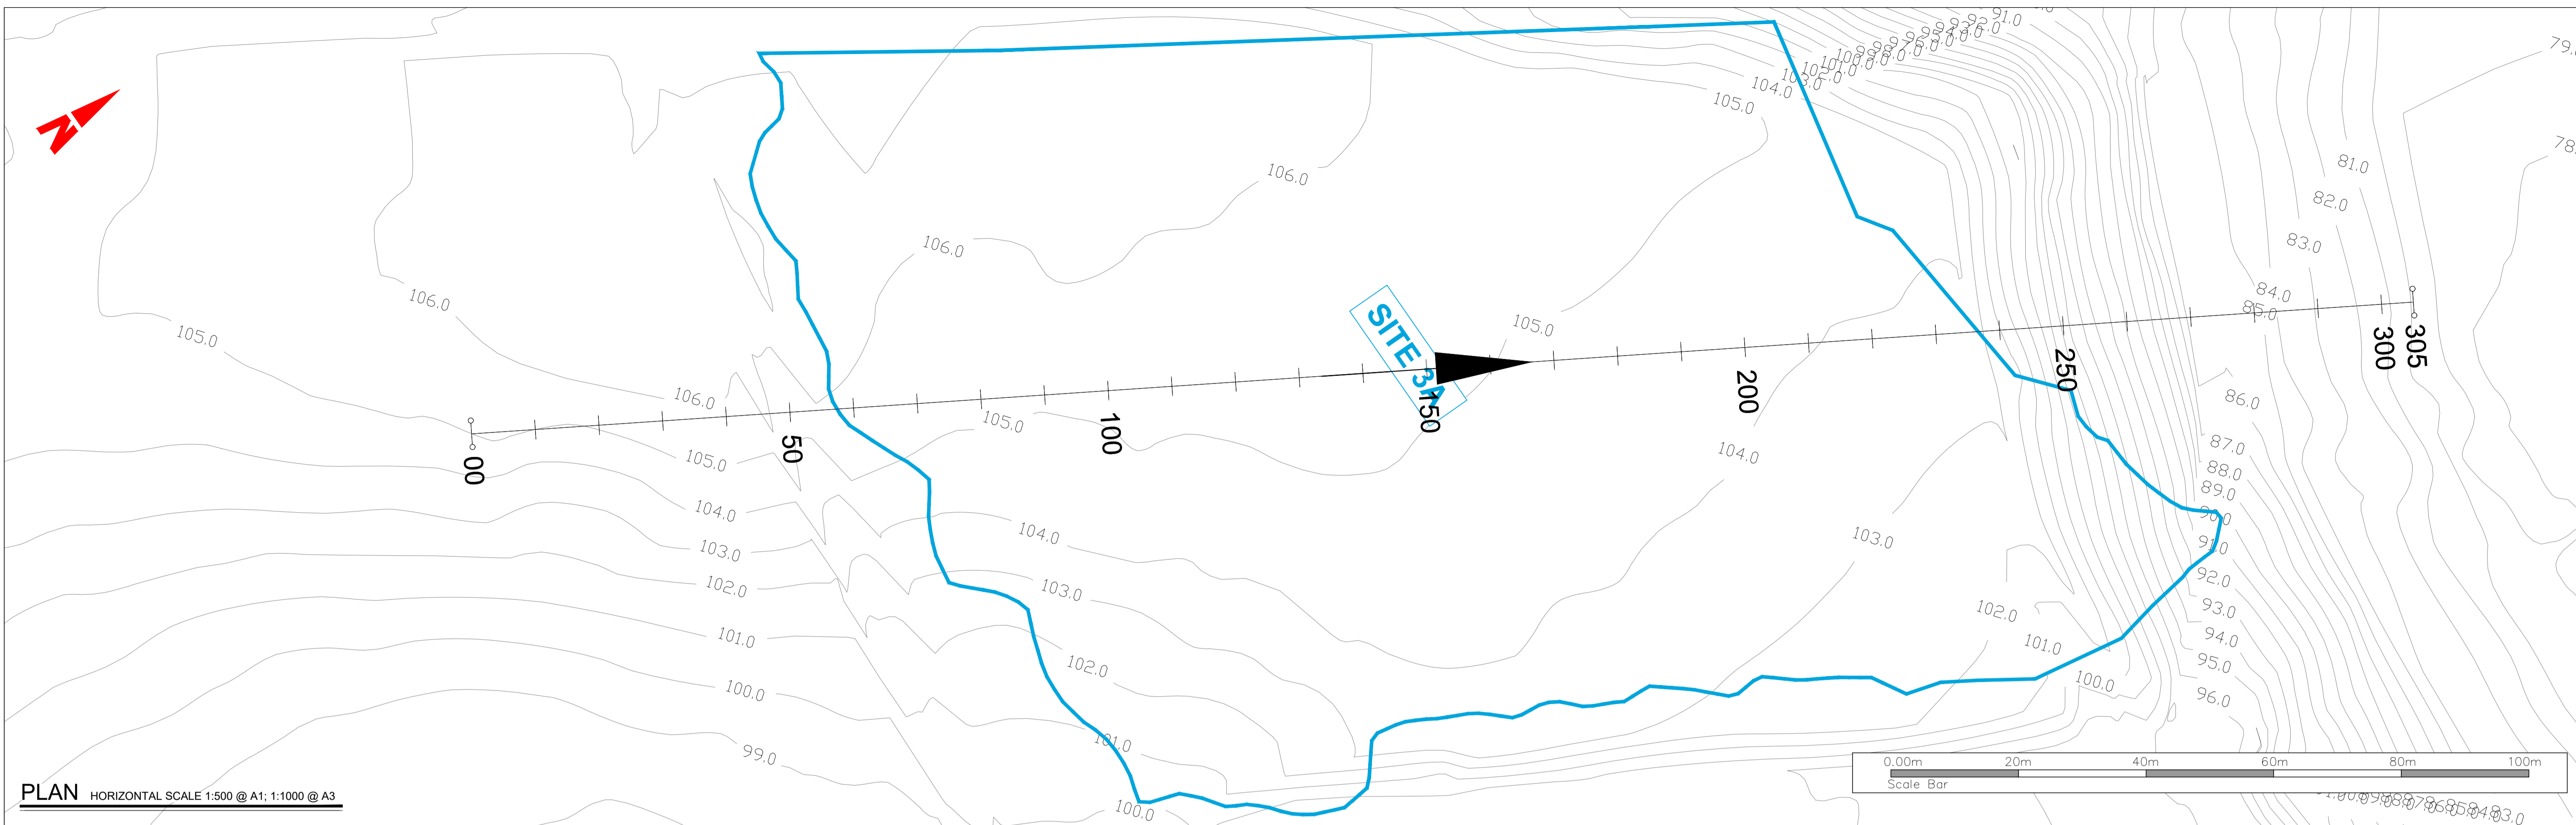

PLAN HORIZONTAL SCALE 1:500 @ A1; 1:1000 @ A3

LEGEND	
EXTENT OF WASTE	
EXISTING GROUND LEVEL	
EXISTING 5m CONTOURS	
EXISTING 1m CONTOURS	

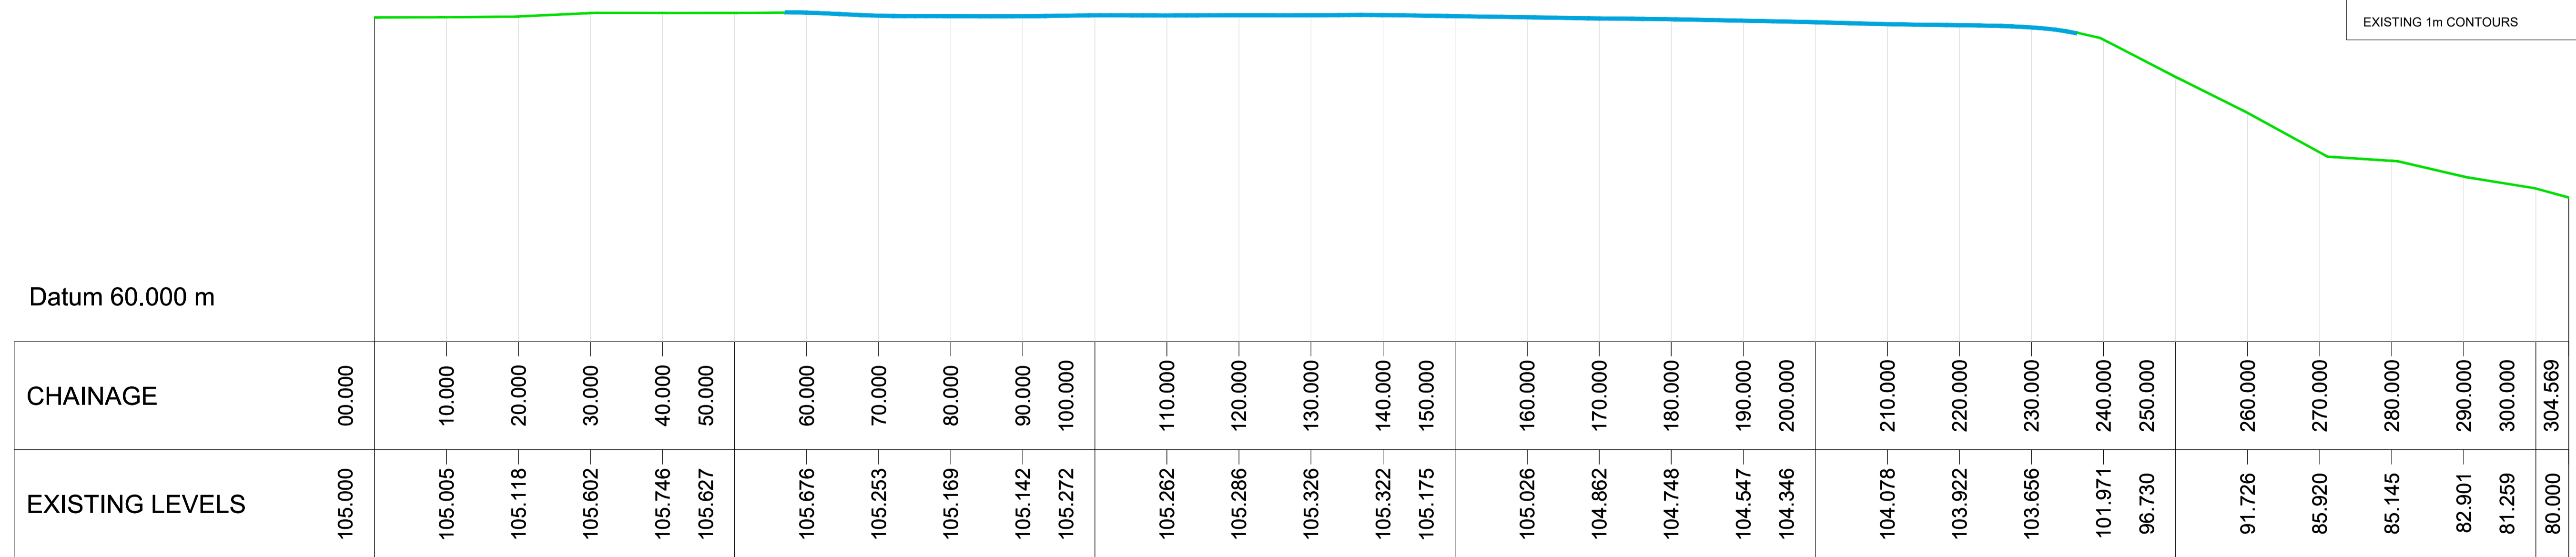

Datum 60.000 m

CHAINAGE	00.000	10.000	20.000	30.000	40.000	50.000	60.000	70.000	80.000	90.000	100.000	110.000	120.000	130.000	140.000	150.000	160.000	170.000	180.000	190.000	200.000	210.000	220.000	230.000	240.000	250.000	260.000	270.000	280.000	290.000	300.000	304.569
EXISTING LEVELS	105.000	105.005	105.118	105.602	105.746	105.627	105.676	105.255	105.169	105.142	105.272	105.262	105.286	105.326	105.322	105.175	105.026	104.862	104.748	104.547	104.346	104.078	103.922	103.656	101.971	96.730	91.726	85.920	85.145	82.901	81.259	80.000

SITE 3A - LONGSECTION
DATUM: 60.000

PROFILE VERTICAL SCALE 1:500 @ A1; 1:1000 @ A3
HORIZONTAL SCALE 1:500 @ A1; 1:1000 @ A3

Client



General Notes

- (i) Hard copies, dwf and pdf will form a controlled issue of the drawing. All other formats (dwg etc.) are deemed to be an uncontrolled issue and any work carried out based on these files is at the recipients own risk. RPS will not accept any responsibility for any errors from the use of these files, either by human error by the recipient, listing of the un-dimensioned measurements, compatibility with the recipients software, and any errors arising when these files are used to aid the recipients drawing production, or setting out on site.
- (ii) DO NOT SCALE, use figured dimensions only.
- (iii) This drawing is the property of RPS, it is a project confidential classified document. It must not be copied used or its contents divulged without prior written consent. The needs and expectations of client and RPS must be considered when working with this drawing.
- (iv) Information including topographical survey, geotechnical investigation and utility detail used in the design have been provided by others.
- (v) All Levels refer to Ordnance Survey Datum, Malin Head.

Rev	Date	Drawn By	Checked By	Amendment / Issue	App
P02	08/03/22	BC	DC	PLANNING ISSUE	ML
P01	06/05/20	DM	KG	ISSUE FOR REVIEW	KG



Model File Identifier

Scale
As Shown @ A1
As Shown @ A3
Created on
20/04/20
Sheets
03 of 05

Project
FASSAROE PHASE 1 DEVELOPMENT

Title
SITE 3A HISTORIC LANDFILL
EXISTING PLAN & PROFILE

File Identifier
CP19001-RPS-00-XX-DR-C-DG0003-03

Status
S3

Rev
P02



PLAN HORIZONTAL SCALE 1:500 @ A1; 1:1000 @ A3

LEGEND	
EXTENT OF WASTE	
EXISTING GROUND LEVEL	
EXISTING 5m CONTOURS	
EXISTING 1m CONTOURS	

Datum 90.000 m

CHAINAGE	00.000	10.000	20.000	30.000	40.000	50.000	60.000	70.000	80.000	90.000	100.000	110.000	120.000	130.000	140.000	150.000	160.000	170.000	180.000	190.000	200.000	210.000	221.644	220.000
EXISTING LEVELS	101.003	101.003	101.003	101.002	101.002	101.002	101.001	101.001	101.000	100.823	100.415	100.032	99.841	99.681	99.533	99.357	99.168	98.982	98.674	98.289	98.000	98.000	98.000	98.000

SITE 3B - LONGSECTION
DATUM: 90.000

PROFILE VERTICAL SCALE 1:500 @ A1; 1:1000 @ A3
HORIZONTAL SCALE 1:500 @ A1; 1:1000 @ A3



General Notes

(i) Hard copies, dwf and pdf will form a controlled issue of the drawing. All other formats (dwg etc.) are deemed to be an uncontrolled issue and any work carried out based on these files is at the recipients own risk. RPS will not accept any responsibility for any errors from the use of these files, either by human error by the recipient, listing of the un-dimensioned measurements, compatibility with the recipients software, and any errors arising when these files are used to aid the recipients drawing production, or setting out on site.

(ii) DO NOT SCALE, use figured dimensions only.

(iii) This drawing is the property of RPS, it is a project confidential classified document. It must not be copied used or its contents divulged without prior written consent. The needs and expectations of client and RPS must be considered when working with this drawing.

(iv) Information including topographical survey, geotechnical investigation and utility detail used in the design have been provided by others.

(v) All Levels refer to Ordnance Survey Datum, Malin Head.

Rev	Date	Drawn By	Checked By	Amendment / Issue	App
P02	08/03/22	PC	DC	PLANNING ISSUE	ML
P01	06/05/20	DM	KG	ISSUE FOR REVIEW	KG




Scale	As Shown @ A1 As Shown @ A3	Project	FASSAROE PHASE 1 DEVELOPMENT
Created on	20/04/20	Title	SITE 3B HISTORIC LANDFILL EXISTING PLAN & PROFILE
Sheets	04 of 05	File Identifier	CP19001-RPS-00-XX-DR-C-DG0003-04
Status	S3	Rev	P02



PLAN HORIZONTAL SCALE 1:500 @ A1; 1:1000 @ A3

LEGEND	
EXTENT OF WASTE	
EXISTING GROUND LEVEL	
EXISTING 5m CONTOURS	
EXISTING 1m CONTOURS	

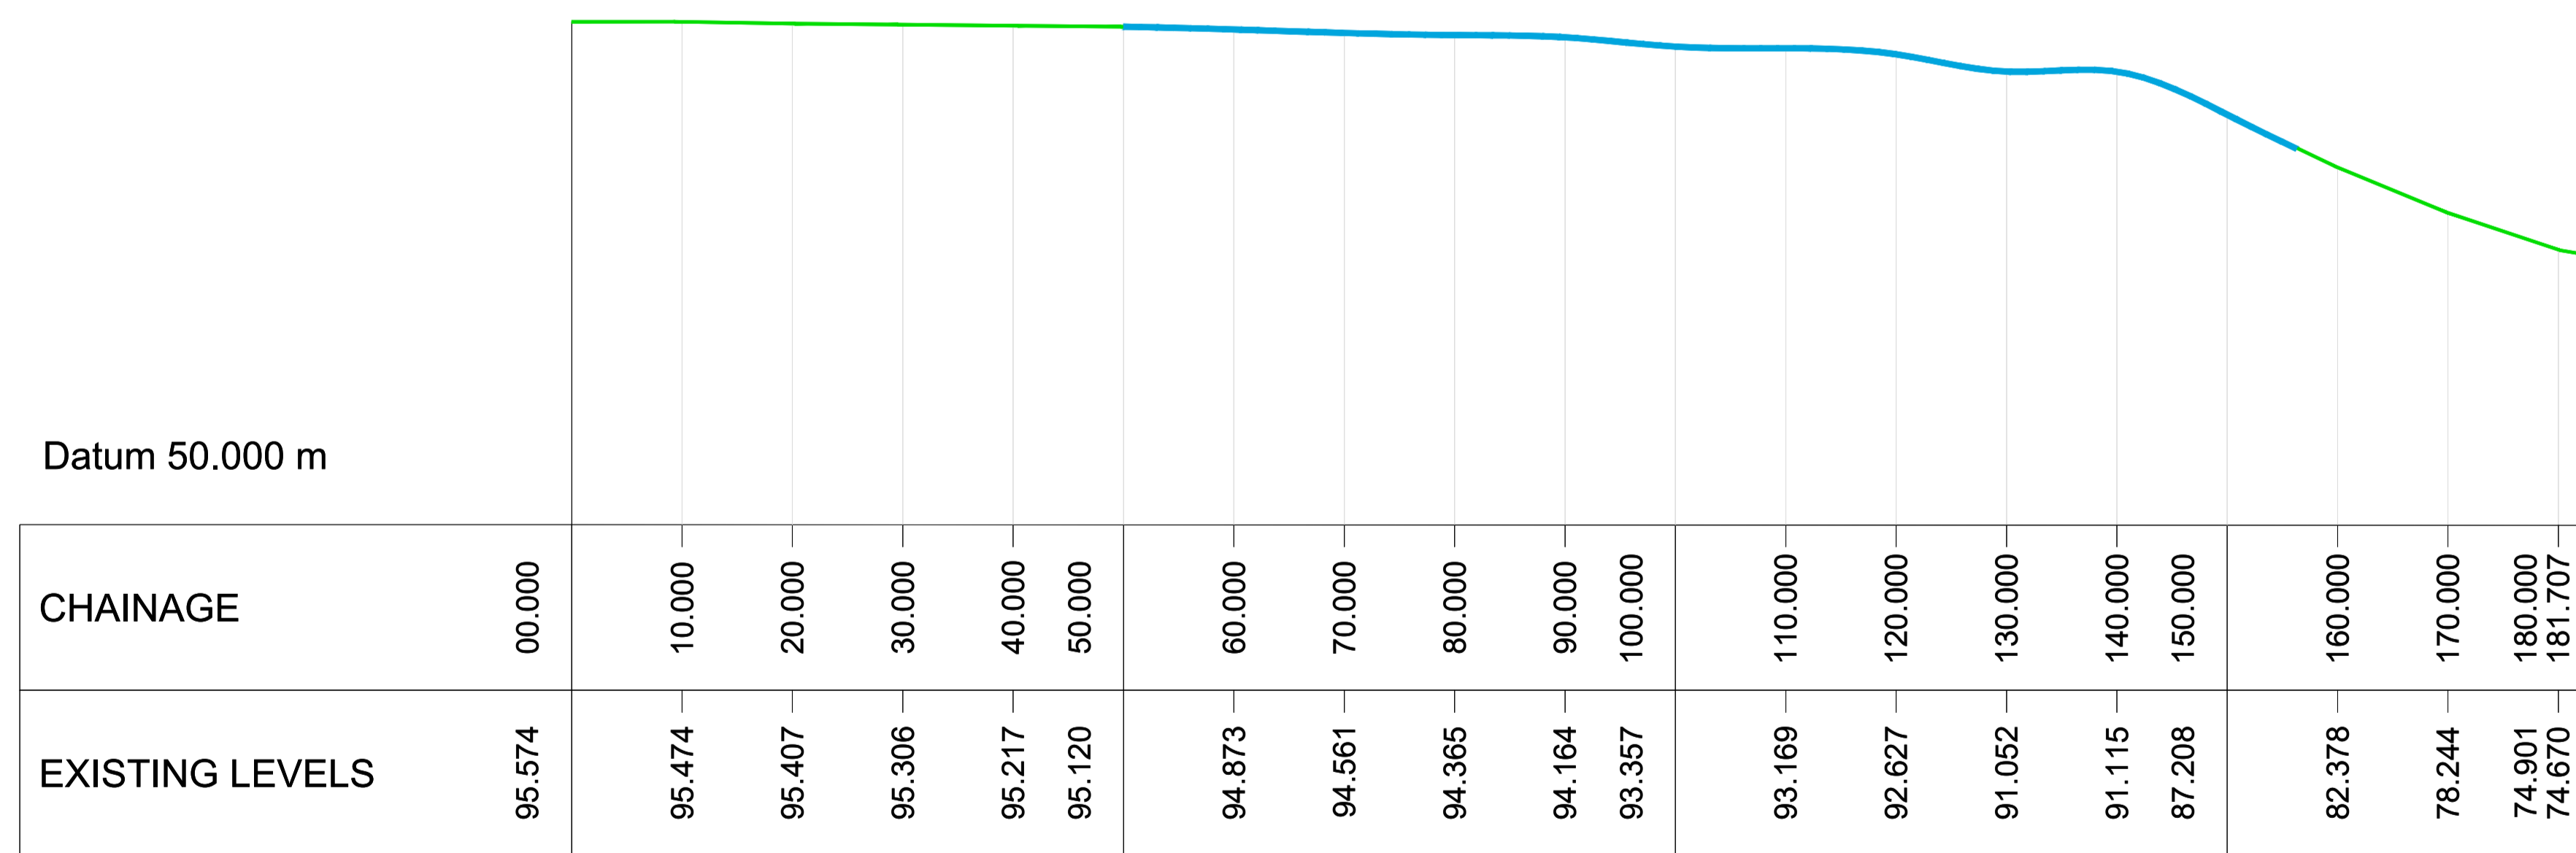

SITE 3C - LONGSECTION
DATUM: 50.000

PROFILE VERTICAL SCALE 1:500 @ A1; 1:1000 @ A3
HORIZONTAL SCALE 1:500 @ A1; 1:1000 @ A3



General Notes

(i) Hard copies, dwf and pdf will form a controlled issue of the drawing. All other formats (dwg etc.) are deemed to be an uncontrolled issue and any work carried out based on these files is at the recipients own risk. RPS will not accept any responsibility for any errors from the use of these files, either by human error by the recipient, listing of the un-dimensioned measurements, compatibility with the recipients software, and any errors arising when these files are used to aid the recipients drawing production, or setting out on site.

(ii) DO NOT SCALE, use figured dimensions only.

(iii) This drawing is the property of RPS, it is a project confidential classified document. It must not be copied used or its contents divulged without prior written consent. The needs and expectations of client and RPS must be considered when working with this drawing.

(iv) Information including topographical survey, geotechnical investigation and utility detail used in the design have been provided by others.

(v) All Levels refer to Ordnance Survey Datum, Malin Head.

Rev	Date	Dim Chk	Amendment / Issue	App
P02	08/03/22	BC DC	PLANNING ISSUE	ML
P01	06/05/20	DM KG	ISSUE FOR REVIEW	KG



Scale	As Shown @ A1 As Shown @ A3	Project	FASSAROE PHASE 1 DEVELOPMENT
Created on	20/04/20	Title	SITE 3C HISTORIC LANDFILL EXISTING PLAN & PROFILE
Sheets	05 of 05	File Identifier	CP19001-RPS-00-XX-DR-C-DG0003-05
Status	S3	Rev	P02

X:\CP19001 - Fassaroe 2019\8.0 Drawings\DG\CP19001DG0003 S3 P02 Existing Plan & Profile.dwg