

General Notes
 Do not scale from drawings (excluding CAD files).
 All dimensions must be verified on site. No use, disclosure, dissemination or duplication of any content in this document is allowed without prior consent by PCOT Architects. This drawing may not be edited or modified by the recipient.

- NOTES:**
- FAÇADE FINISHES:**
- A1: LIGHT RED BRICKWORK WITH BEIGE MORTAR TO MATCH BRICKWORK IN STRETCHER BOND[SOLDIER BRICK ABOVE THE WINDOWS]
 - A2: ARTICULATED LIGHT RED BRICKWORK WITH BEIGE MORTAR IN STRETCHER BOND [EVERY OTHER COURSE RECESSED BY 28MM]
 - A3: ALUMINIUM WINDOW SYSTEM WITH DARK GREY FRAMES (RAL 7021)
 - A4: ALUMINIUM SLIDING DOOR SYSTEM WITH DARK GREY FRAMES (RAL 7021)
 - A5: BOLT-ON STEEL BALCONY WITH BALUSTRADE CONSTRUCTED OF STEEL FLATS WITH COPPER PPC FINISH TO MATCH
 - A6: LIGHT RED METAL STANDING SEAM ROOF IN PPC FINISH TO MATCH THE ELEVATION
 - A7: DARK RED METAL STANDING SEAM ROOF IN PPC FINISH TO MATCH THE ELEVATION
 - A8: DARK RED BRICKWORK WITH BEIGE MORTAR TO MATCH BRICKWORK IN STRETCHER BOND [SOLDIER BRICK ABOVE THE WINDOWS]
 - A9: ARTICULATED DARK RED BRICKWORK WITH BEIGE MORTAR IN STRETCHER BOND [EVERY OTHER COURSE RECESSED BY 28MM]
 - A10: BOLT-ON STEEL BALCONY WITH BALUSTRADE CONSTRUCTED OF STEEL FLATS WITH RED PPC FINISH TO MATCH
 - A11: SILVER CORRUGATED STEEL FACADE PANELS
 - A12: BOLT-ON STEEL BALCONY WITH BALUSTRADE CONSTRUCTED OF STEEL FLATS WITH SILVER PPC FINISH TO MATCH
 - A13: SILVER METAL STANDING SEAM ROOF IN PPC FINISH TO MATCH THE ELEVATION
 - A14: LIGHT BEIGE BRICKWORK WITH BEIGE MORTAR TO MATCH BRICKWORK IN STRETCHER BOND [SOLDIER BRICK ABOVE THE WINDOWS]
 - A15: ARTICULATED LIGHT BEIGE BRICKWORK WITH BEIGE MORTAR IN STRETCHER BOND [EVERY OTHER COURSE RECESSED BY 28MM]
 - A16: BOLT-ON STEEL BALCONY WITH BALUSTRADE CONSTRUCTED OF STEEL FLATS WITH SILVER PPC FINISH TO MATCH
 - A17: ORANGE BLEND ROUGH TEXTURED RENDER
 - A18: LIGHT BEIGE BLEND ROUGH TEXTURED RENDER
 - A19: RED BLEND ROUGH TEXTURED RENDER



BLOCK 1 SOUTH ELEVATION

1:200@A1




BLOCK 1 NORTH ELEVATION

1:200@A1



BLOCK 1 EAST ELEVATION

1:200@A1

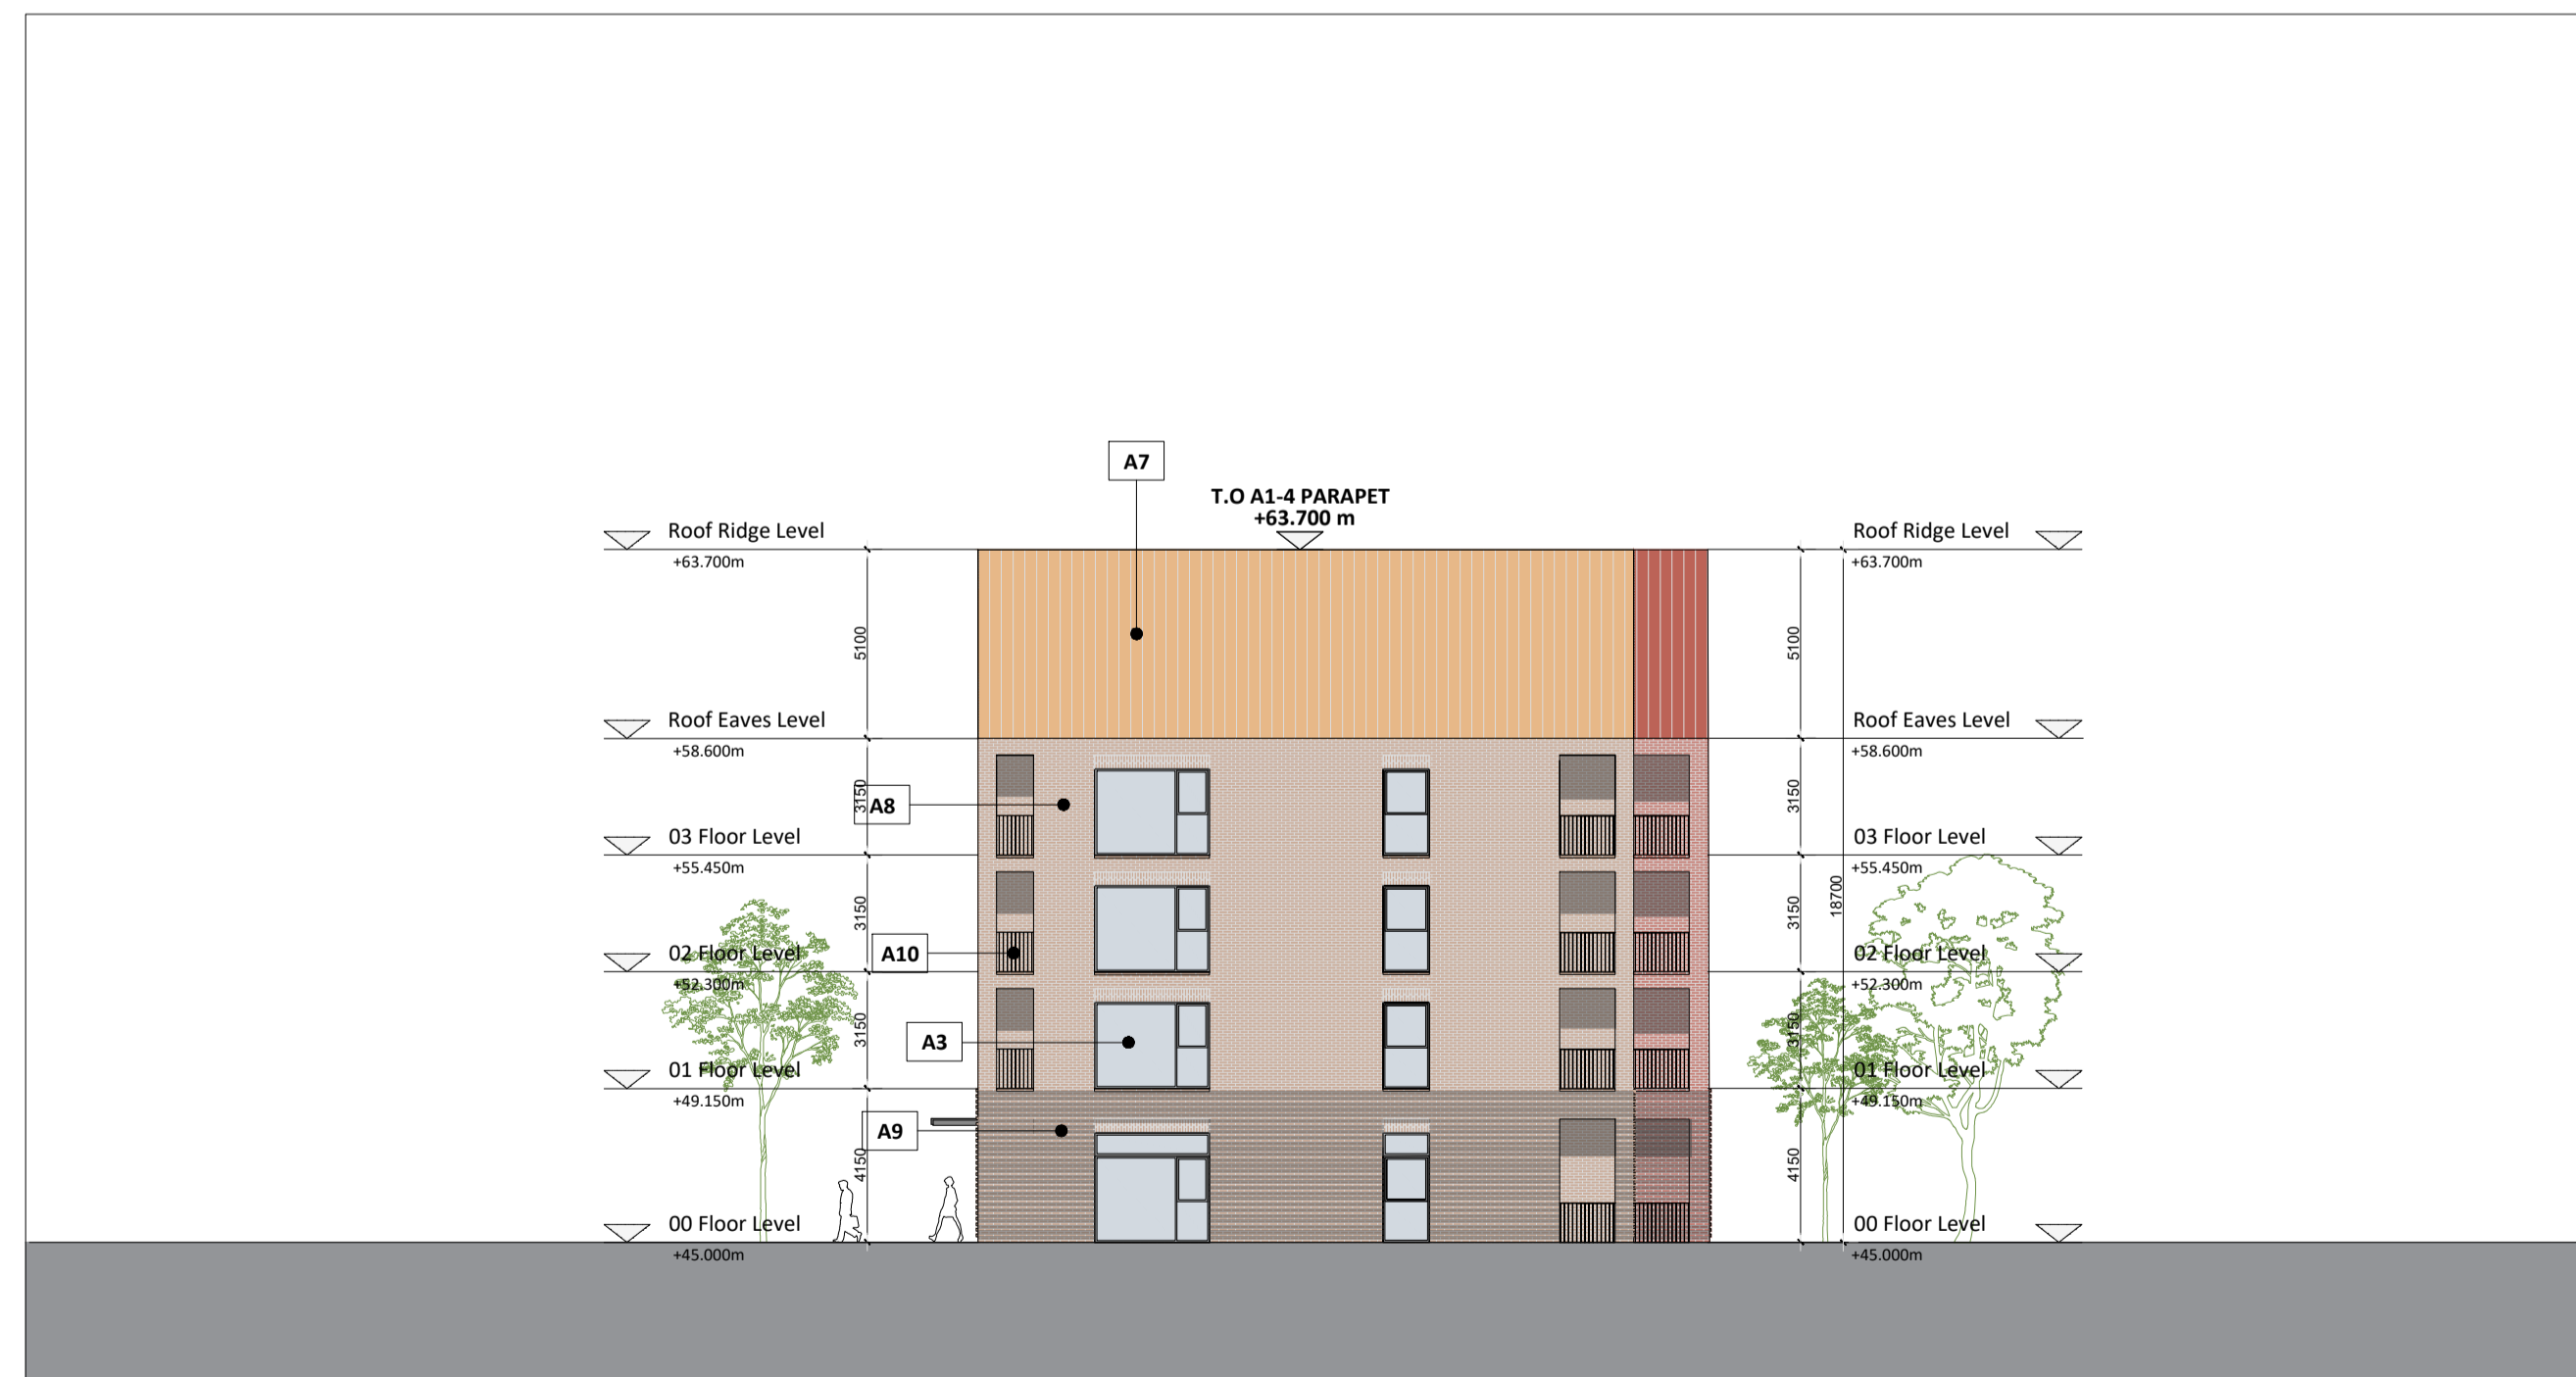


BLOCK 1 WEST ELEVATION

1:200@A1

Date	Rev.	Revision Description	CH
			K

Project Title
 Fosterstown North SHD

Address
 Lands known as Fosterstown North, Dublin Road /R132
 Swords, Co. Dublin

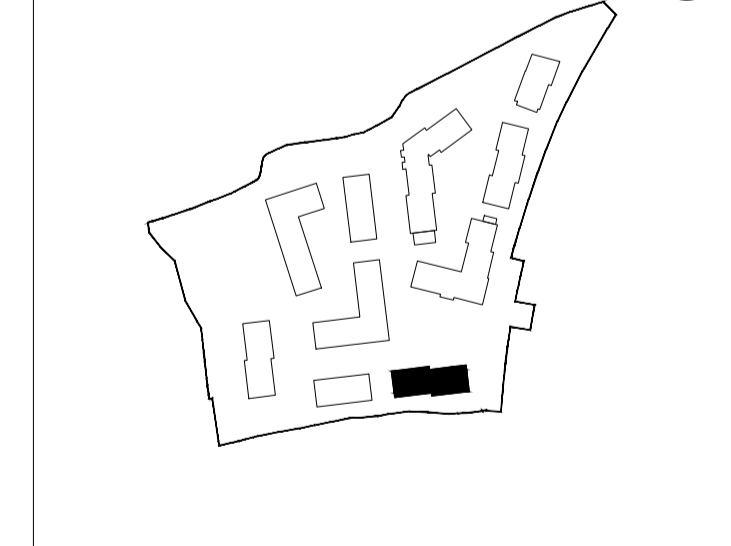

Client
 J. Murphy (Developments) Limited

Lead Architect
 PCOT Architects
 57 Merrion Square North, Dublin 2, D02 CP02
 087 905 455
 info@pcotarchitects.ie

Public Realm Architect
 ARROW Architects ApS
 25 Lower Leeson Street, Dublin 2, D02 XD77
 +45 4226 2860
 info@arrowarchitects.com www.arrowarchitects.com

Project Phase
 PLANNING SUBMISSION

Sheet Name
 FOS-ARW-A-00-DR-A-00-2001

DWG NO.
 BLOCK 1 - GA ELEVATIONS

Status	Rev.	Date
PLANNING		03-2022
		Scale 1:200 @A1