



**General Notes**  
 Do not scale from drawings (excluding CAD files).  
 All dimensions must be verified on site. No use, disclosure, dissemination or duplication of any content in this document is allowed without prior consent by PCOT Architects. This drawing may not be edited or modified by the recipient.

**NOTES:**  
 FACADE FINISHES:  
 A1: LIGHT RED BRICKWORK WITH BEIGE MORTAR TO MATCH BRICKWORK IN STRETCHER BOND[SOLDIER BRICK ABOVE THE WINDOWS]  
 A2: ARTICULATED LIGHT RED BRICKWORK WITH BEIGE MORTAR IN STRETCHER BOND (EVERY OTHER COURSE RECESSED BY 28MM)  
 A3: ALUMINIUM WINDOW SYSTEM WITH DARK GREY FRAMES (RAL 7021)  
 A4: ALUMINIUM SLIDING DOOR SYSTEM WITH DARK GREY FRAMES (RAL 7021)  
 A5: BOLT-ON STEEL BALCONY WITH BALUSTRADE CONSTRUCTED OF STEEL FLATS WITH COPPER PPC FINISH TO MATCH  
 A6: LIGHT RED METAL STANDING SEAM ROOF IN PPC FINISH TO MATCH THE ELEVATION  
 A7: DARK RED METAL STANDING SEAM ROOF IN PPC FINISH TO MATCH THE ELEVATION  
 A8: DARK RED BRICKWORK WITH BEIGE MORTAR TO MATCH BRICKWORK IN STRETCHER BOND[SOLDIER BRICK ABOVE THE WINDOWS]  
 A9: ARTICULATED DARK RED BRICKWORK WITH BEIGE MORTAR IN STRETCHER BOND (EVERY OTHER COURSE RECESSED BY 28MM)  
 A10: BOLT-ON STEEL BALCONY WITH BALUSTRADE CONSTRUCTED OF STEEL FLATS WITH RED PPC FINISH TO MATCH  
 A11: SILVER CORRUGATED STEEL FACADE PANELS  
 A12: BOLT-ON STEEL BALCONY WITH BALUSTRADE CONSTRUCTED OF STEEL FLATS WITH SILVER PPC FINISH TO MATCH  
 A13: SILVER METAL STANDING SEAM ROOF IN PPC FINISH TO MATCH THE ELEVATION  
 A14: LIGHT BEIGE BRICKWORK WITH BEIGE MORTAR TO MATCH BRICKWORK IN STRETCHER BOND[SOLDIER BRICK ABOVE THE WINDOWS]  
 A15: ARTICULATED LIGHT BEIGE BRICKWORK WITH BEIGE MORTAR IN STRETCHER BOND (EVERY OTHER COURSE RECESSED BY 28MM)  
 A16: BOLT-ON STEEL BALCONY WITH BALUSTRADE CONSTRUCTED OF STEEL FLATS WITH SILVER PPC FINISH TO MATCH  
 A17: ORANGE BLEND ROUGH TEXTURED RENDER  
 A18: LIGHT BEIGE BLEND ROUGH TEXTURED RENDER  
 A19: RED BLEND ROUGH TEXTURED RENDER

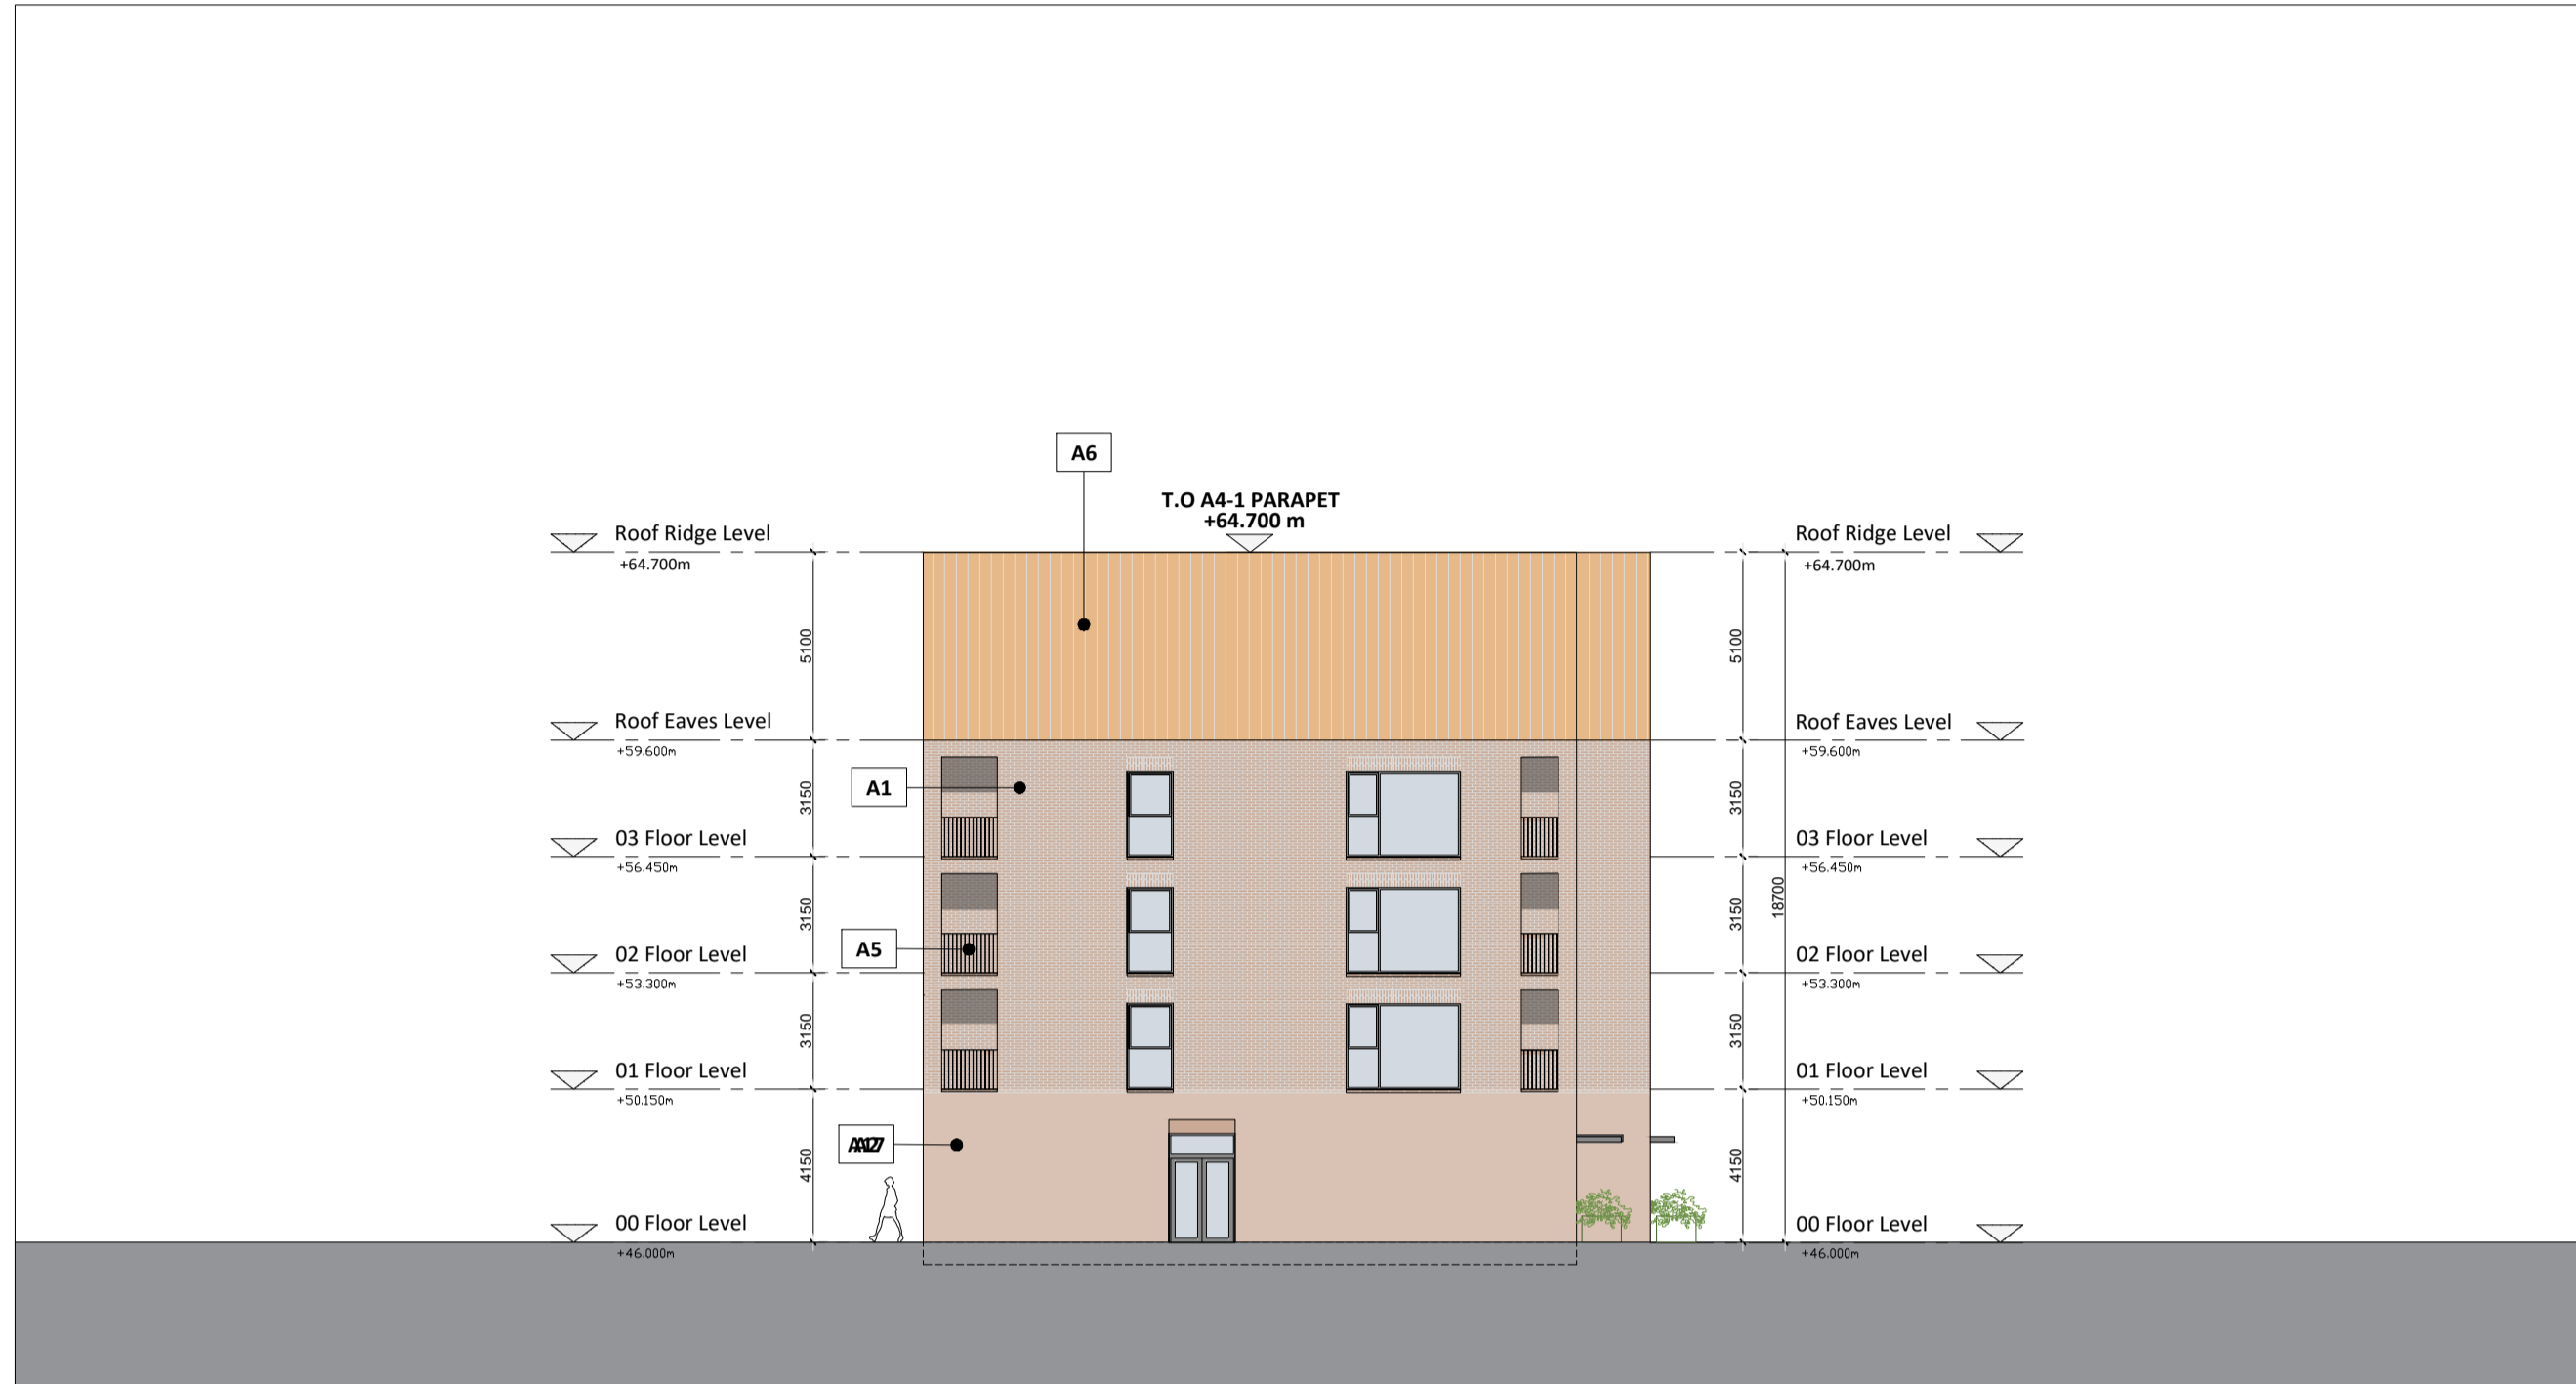

**BLOCK 3 SOUTH ELEVATION**  
 1:200@A1

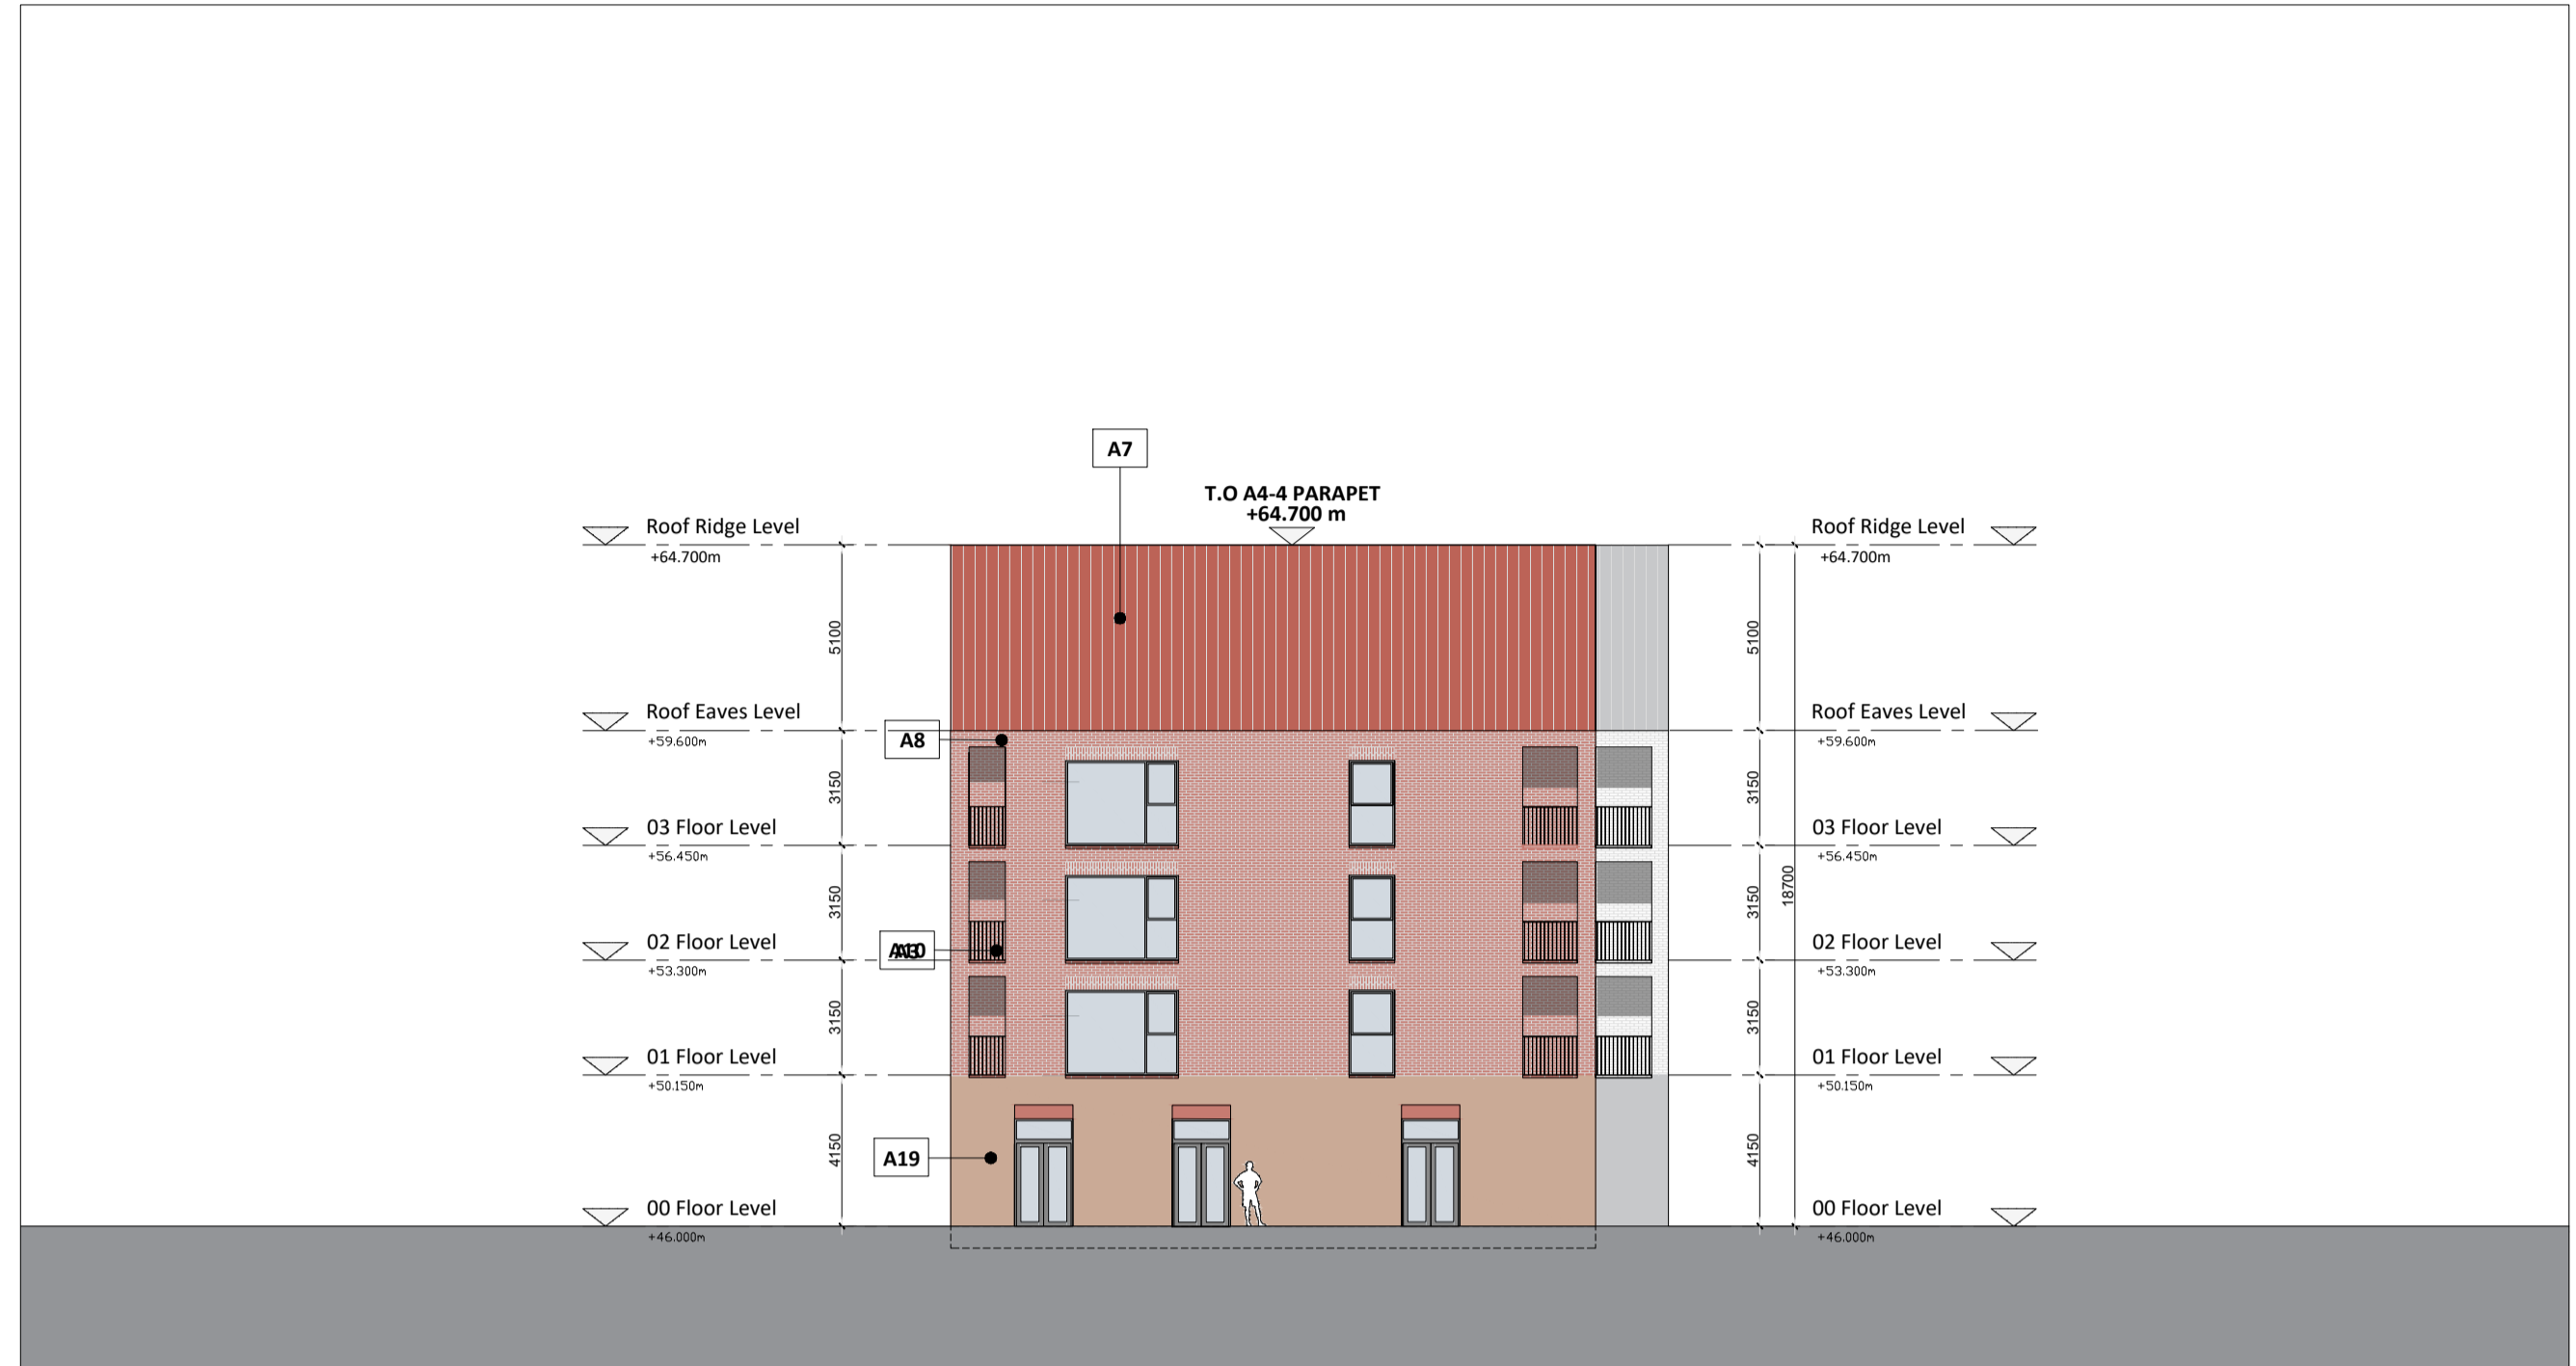

**BLOCK 3 NORTH ELEVATION**  
 1:200@A1



**BLOCK 3 EAST ELEVATION**  
 1:200@A1



**BLOCK 3 WEST ELEVATION**  
 1:200@A1

Date	Rev.	Revision Description	CH
			K

**Project Title**  
 Fosterstown North SHD  
**Address**  
 Lands known as Fosterstown North, Dublin Road /R132  
 Swords, Co. Dublin



**Client**  
 J. Murphy (Developments) Limited  
**Lead Architect**  
 PCOT Architects  
 57 Merrion Square North, Dublin 2, D02 CP02  
 087 905455  
 info@pcotarchitects.ie  
**Public Realm Architect**  
 ARROW Architects ApS  
 25 Lower Leeson Street, Dublin 2, D02 XD77  
 +45 4226 2860  
 info@arrowarchitects.com www.arrowarchitects.com

<b>Project Phase</b>	PLANNING SUBMISSION
<b>Sheet Name</b>	BLOCK 3 - GA ELEVATIONS
<b>DWG NO.</b>	FOS-ARW-A-00-DR-A-00-2003
<b>Status</b>	PLANNING
<b>Rev.</b>	P00
<b>Date</b>	03-2022
<b>Scale</b>	1 : 200 @A1