


General Notes
 Do not scale from drawings (excluding CAD files).
 All dimensions must be verified on site. No use, disclosure,
 dissemination or duplication of any content in this document
 is allowed without prior consent by PCOT Architects. This
 drawing may not be edited or modified by the recipient.

NOTES:

FACADE FINISHES


- B1: RED RENDER WITH SMOOTH FINISH (RGB 223, 137, 102)
- B2: RED RENDER WITH TEXTURED FINISH PANELS (RGB 223, 137, 102)
- B3: ALUMINIUM WINDOW SYSTEM WITH RED FRAMES (RAL 2001)
- B4: ALUMINIUM SLIDING DOOR SYSTEM WITH WINDOW SYSTEM WITH CANOPIES WITH RED FRAMES (RAL 2001)
- B5: BOLT-ON STEEL BALCONY WITH BALUSTRADE CONSTRUCTED OF STEEL FLATS WITH RED PPC FINISH TO MATCH
- B6: ORANGE BRICKWORK WITH BEIGE MORTAR TO MATCH BRICKWORK IN STRETCHER BOND
- B7: ALUMINIUM WINDOW SYSTEM WITH ORANGE FRAMES (RAL 1034)
- B8: BOLT-ON STEEL BALCONY WITH BALUSTRADE CONSTRUCTED OF STEEL FLATS WITH ORANGE PPC FINISH (RAL 1034)
- B9: GLAZED WINDOWS AND DOORS WITH CANOPIES TO COMMERCIAL UNIT WITH ORANGE FRAMES (RAL 1034)
- B10: BLUE RENDER WITH SMOOTH FINISH (RGB 202, 214, 236)
- B11: ALUMINIUM WINDOW SYSTEM WITH BLUE FRAMES (RAL 1034)
- B12: BOLT-ON STEEL BALCONY WITH BALUSTRADE CONSTRUCTED OF STEEL FLATS WITH BLUE PPC FINISH (RAL 5024)
- B13: GLAZED WINDOWS AND DOORS WITH CANOPIES TO COMMERCIAL UNIT WITH BLUE FRAMES (RAL 1034)
- B14: YELLOW BRICKWORK WITH MORTAR TO MATCH BRICKWORK IN STRETCHER BOND
- B15: ARTICULATED BEIGE BRICKWORK WITH MORTAR IN STRETCHER BOND (EVERY OTHER COURSE RECESSED BY 28MM)
- B16: BOLT-ON STEEL BALCONY WITH BALUSTRADE CONSTRUCTED OF STEEL FLATS WITH YELLOW PPC FINISH (RAL 1031)
- B17: GLAZED WINDOWS AND DOORS WITH CANOPIES TO COMMERCIAL UNIT WITH YELLOW FRAMES (RAL 1014)
- B18: GREEN RENDER WITH SMOOTH FINISH (RGB 133, 157, 176)
- B19: ALUMINIUM WINDOW SYSTEM WITH GREEN FRAMES (RAL 6033)
- B20: BOLT-ON STEEL BALCONY WITH BALUSTRADE CONSTRUCTED OF STEEL FLATS WITH GREEN PPC FINISH (RAL 6033)
- B21: GLAZED WINDOWS AND DOORS WITH CANOPIES TO COMMERCIAL UNIT WITH GREEN FRAMES (RAL 6033)
- B22: TIMBER BATTENS CLADDING, OAK FINISH, NATURAL COLOR
- B23: TIMBER BATTENS CLADDING, OAK FINISH, BLUE COLOR (RAL 5024)
- B24: TIMBER BATTENS CLADDING, OAK FINISH, GREEN COLOR (RAL 6034)
- B25: TIMBER BATTENS CLADDING, OAK FINISH, YELLOW COLOR (RAL 1014)
- B26: WHITE RENDER WITH SMOOTH FINISH (255, 255, 255)
- B27: ALUMINIUM WINDOW SYSTEM WITH WHITE FRAMES (RAL 9010)
- B28: ALUMINIUM SLIDING DOOR SYSTEM WITH WHITE FRAMES (RAL 9010)
- B29: BOLT-ON STEEL BALCONY WITH BALUSTRADE CONSTRUCTED OF STEEL FLATS WITH WHITE PPC FINISH TO MATCH
- B30: METAL STANDING SEAM ROOF IN PPC FINISH TO MATCH THE ELEVATION
- B31: CORTEN METAL CLADDING PANELS
- B32: CORTEN METAL MESH PANELS
- B33: ALUMINIUM WINDOW SYSTEM WITH GREY FRAMES (RAL 7016)
- B34: BALUSTRADE CONSTRUCTED OF STEEL FLATS WITH GREY PPC FINISH (RAL 7016)

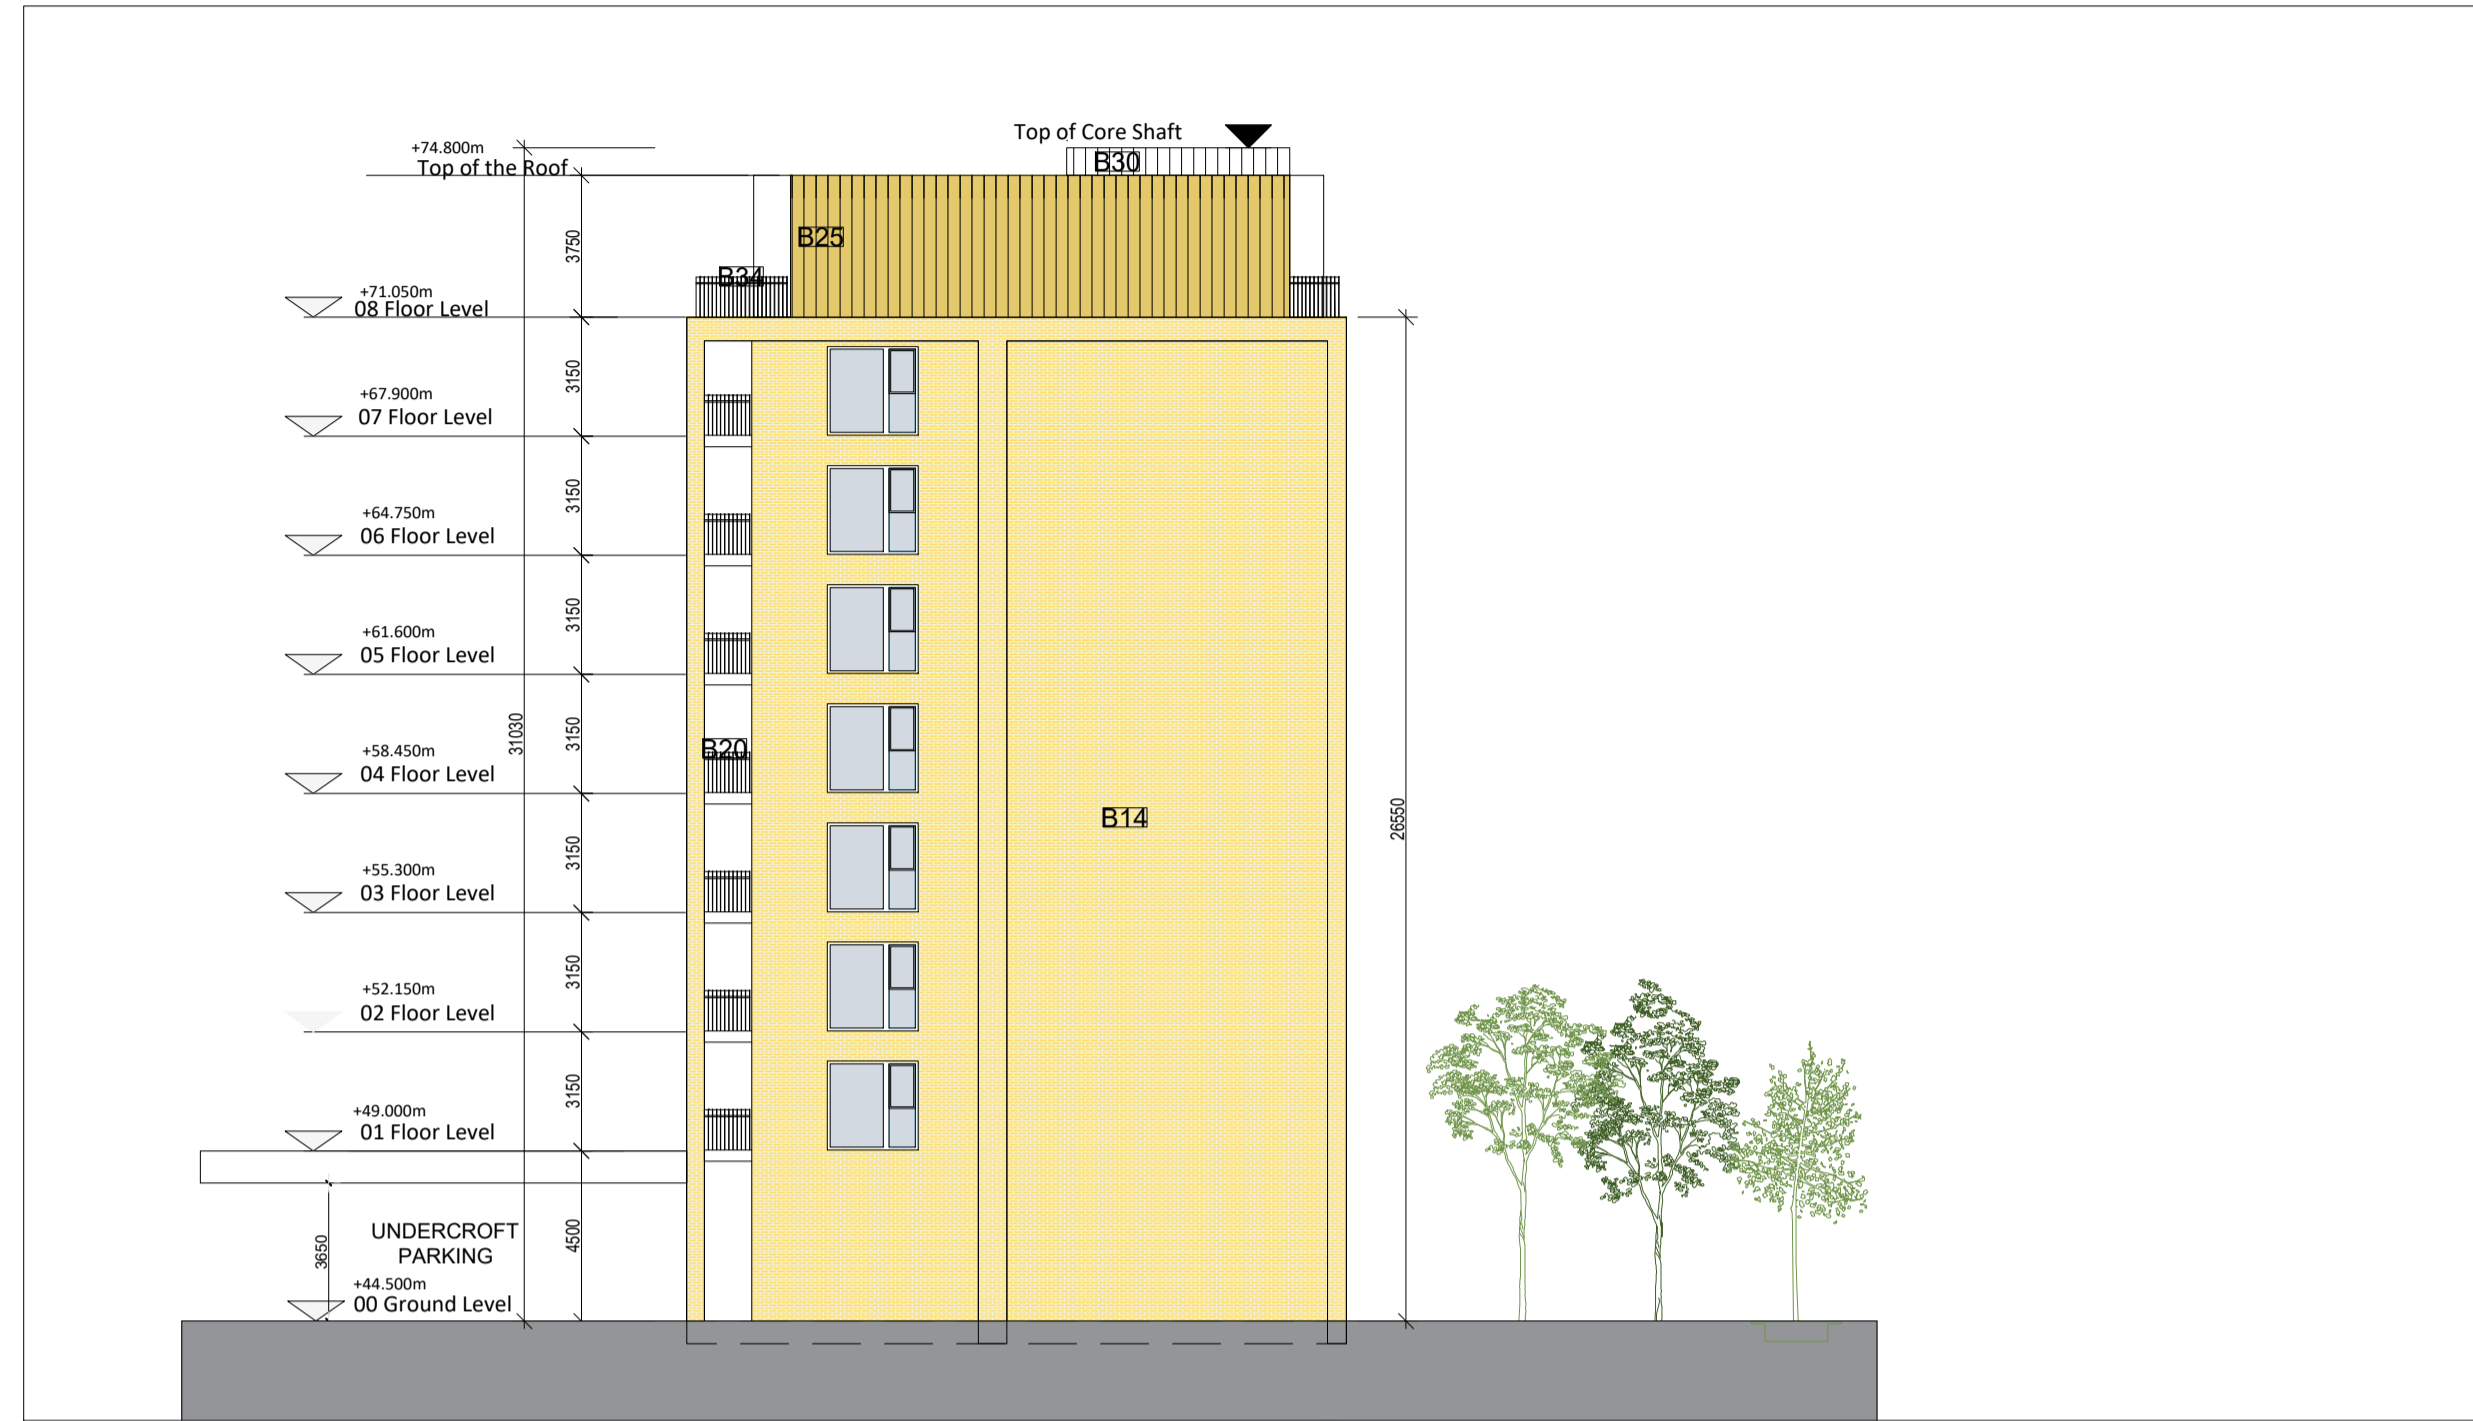

BLOCK 6 SOUTH ELEVATION
 1:200@A1



BLOCK 6 WEST ELEVATION
 1:200@A1

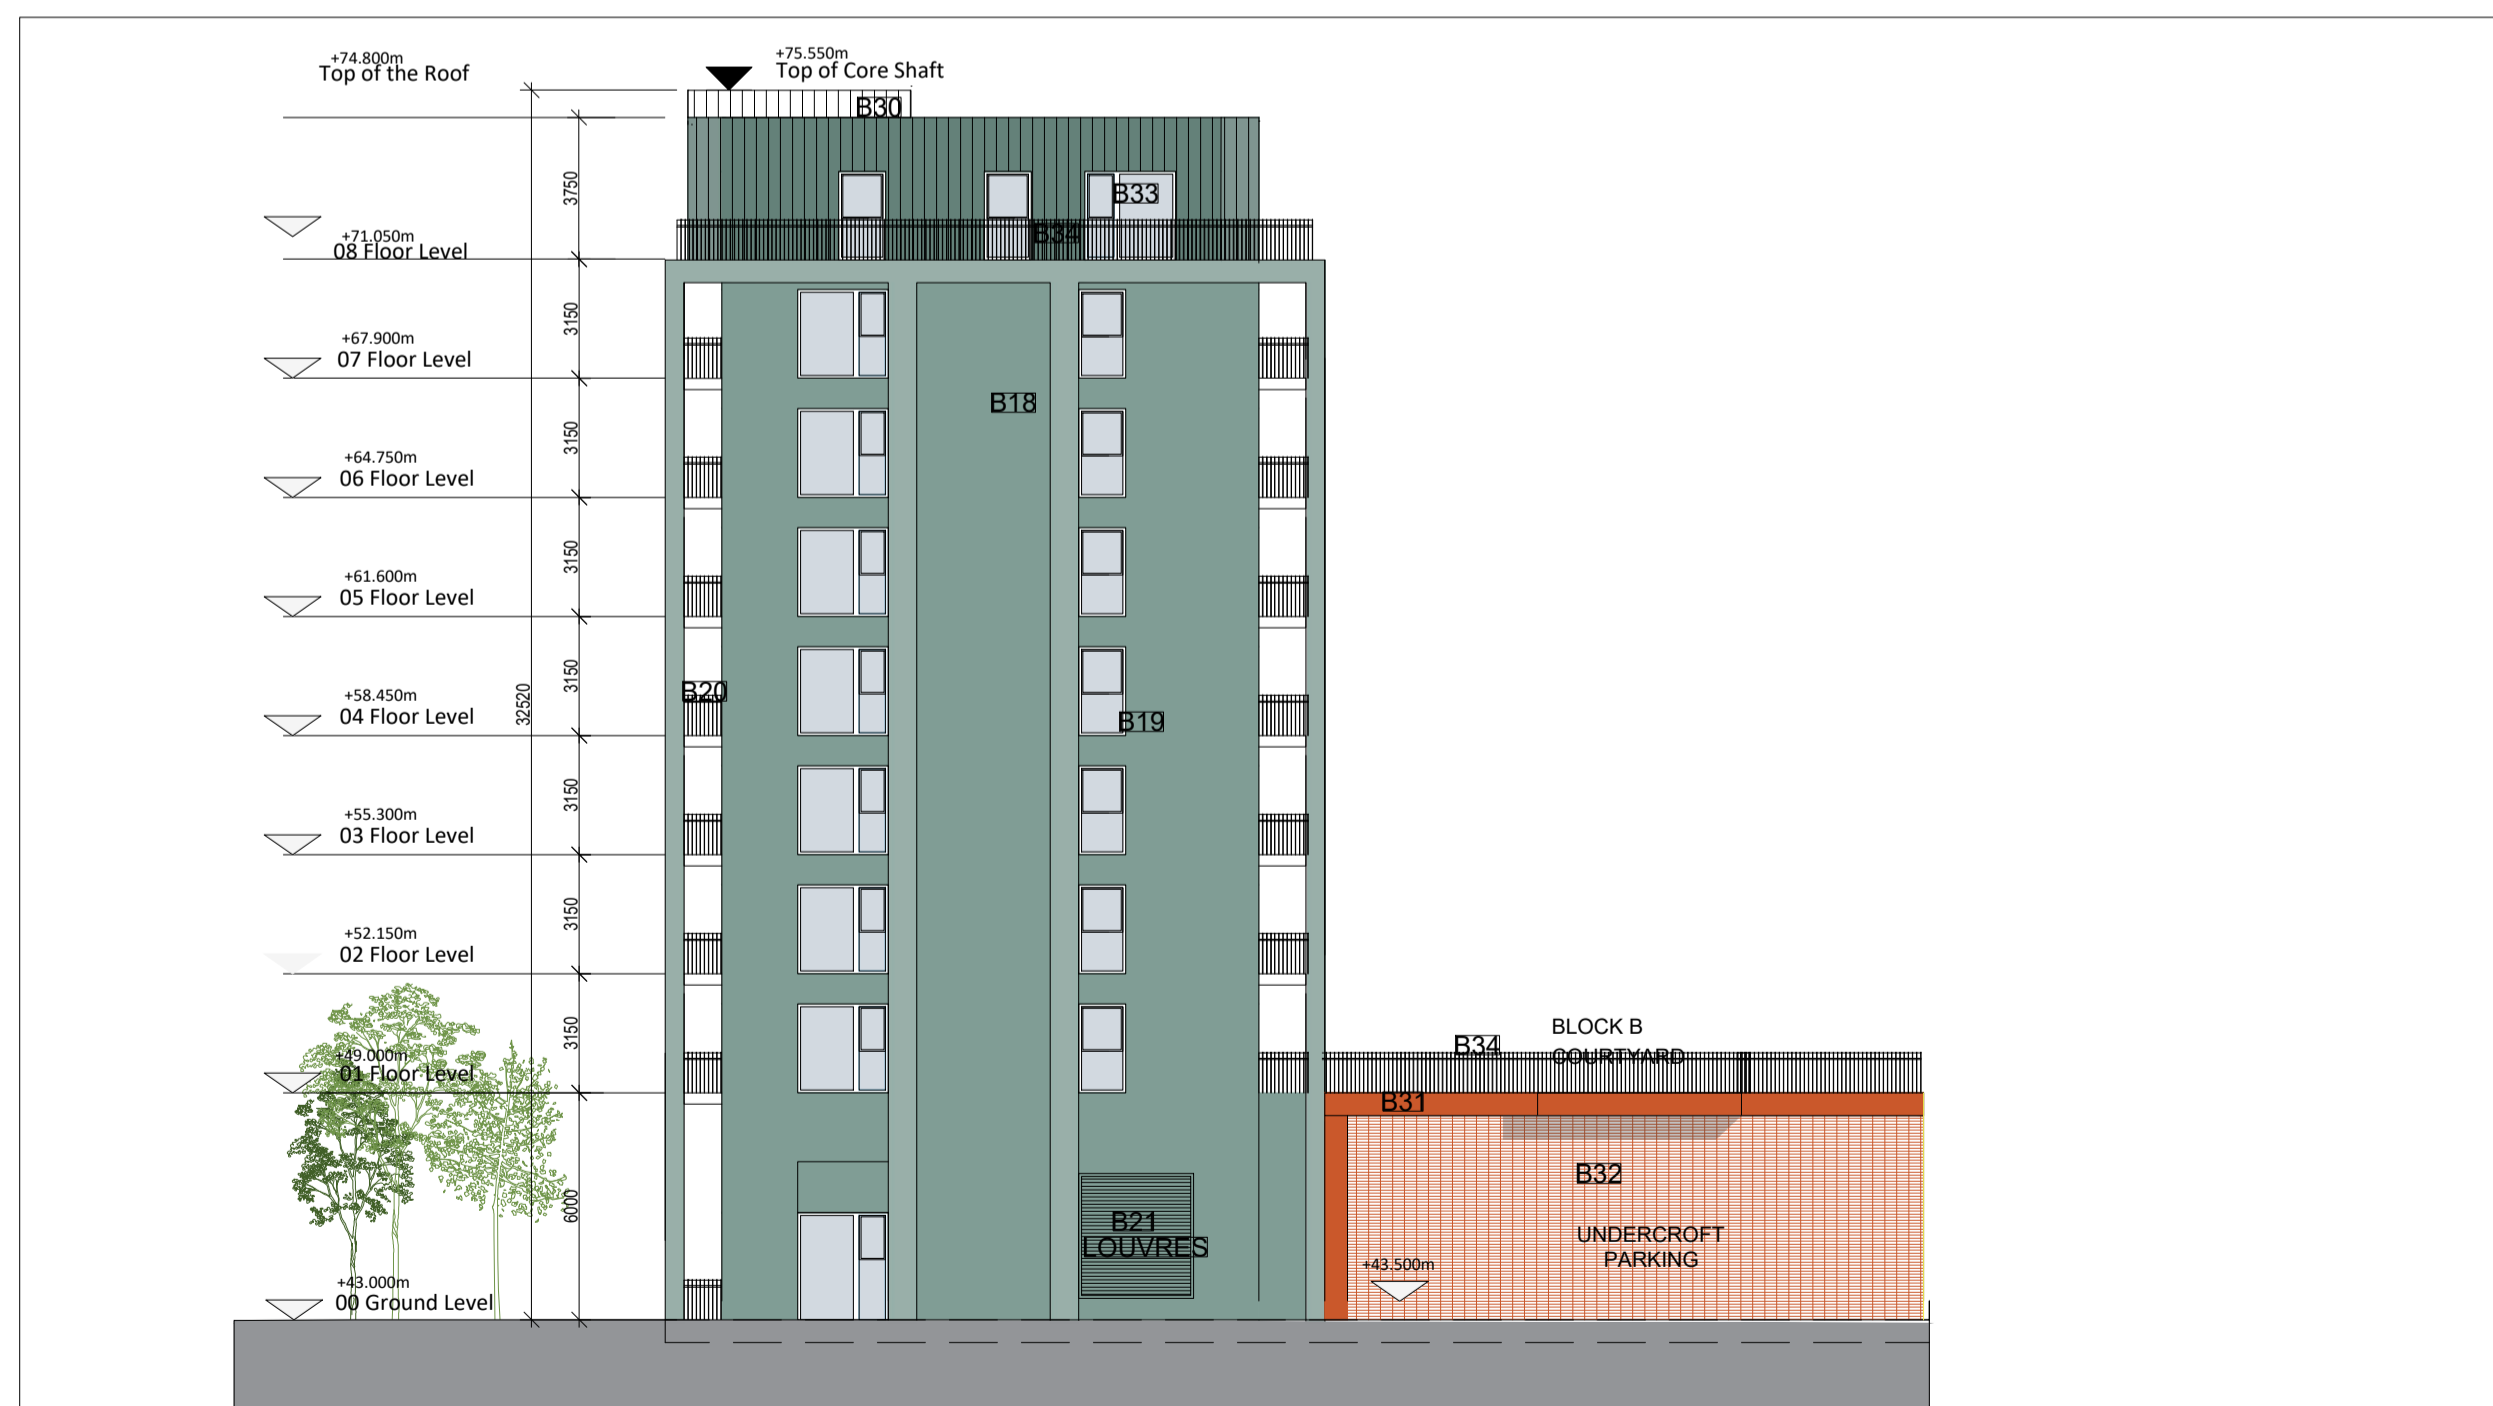

BLOCK 6 NORTH ELEVATION
 1:200@A1




BLOCK 6 EAST ELEVATION
 1:200@A1

Date	Rev.	Revision Description	CHK

Project Title
 Fosterstown North SHD

Address
 Lands known as Fosterstown North, Dublin Road /R132
 Swords, Co. Dublin

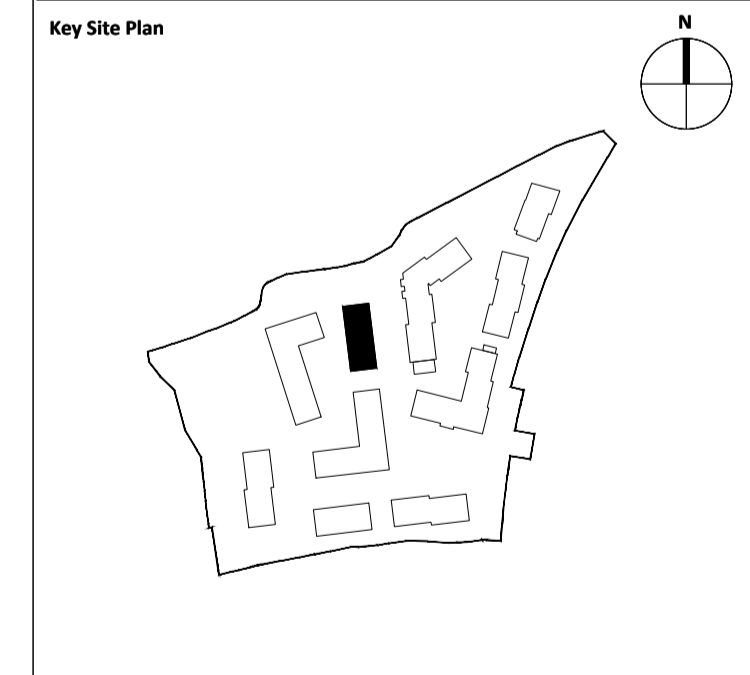

Client
 J. Murphy (Developments) Limited

Lead Architect
 PCOT Architects
 57 Merrion Square North, Dublin 2, D02 CP02
 087 905455
 info@pcoarchitects.ie

Public Realm Architect
 ARROW Architects ApS
 25 Lower Leeson Street, Dublin 2, D02 XD77
 +45 4225 2860
 info@arrowarchitects.com www.arrowarchitects.com

Project Phase	
PLANNING SUBMISSION	
Sheet Name BLOCK 6 - GA ELEVATIONS	
DWG NO. FOS-ARW-A-00-DR-A-00-2006	
Status	Rev.
PLANNING	P00
	Date
	03-2022
	Scale
	1:200 @A1