

BLOCK 7 NORTH ELEVATION (01)






BLOCK 7 WEST ELEVATION (03)

1:200@A1



BLOCK 7 NORTH ELEVATION (02)

1:200@A1

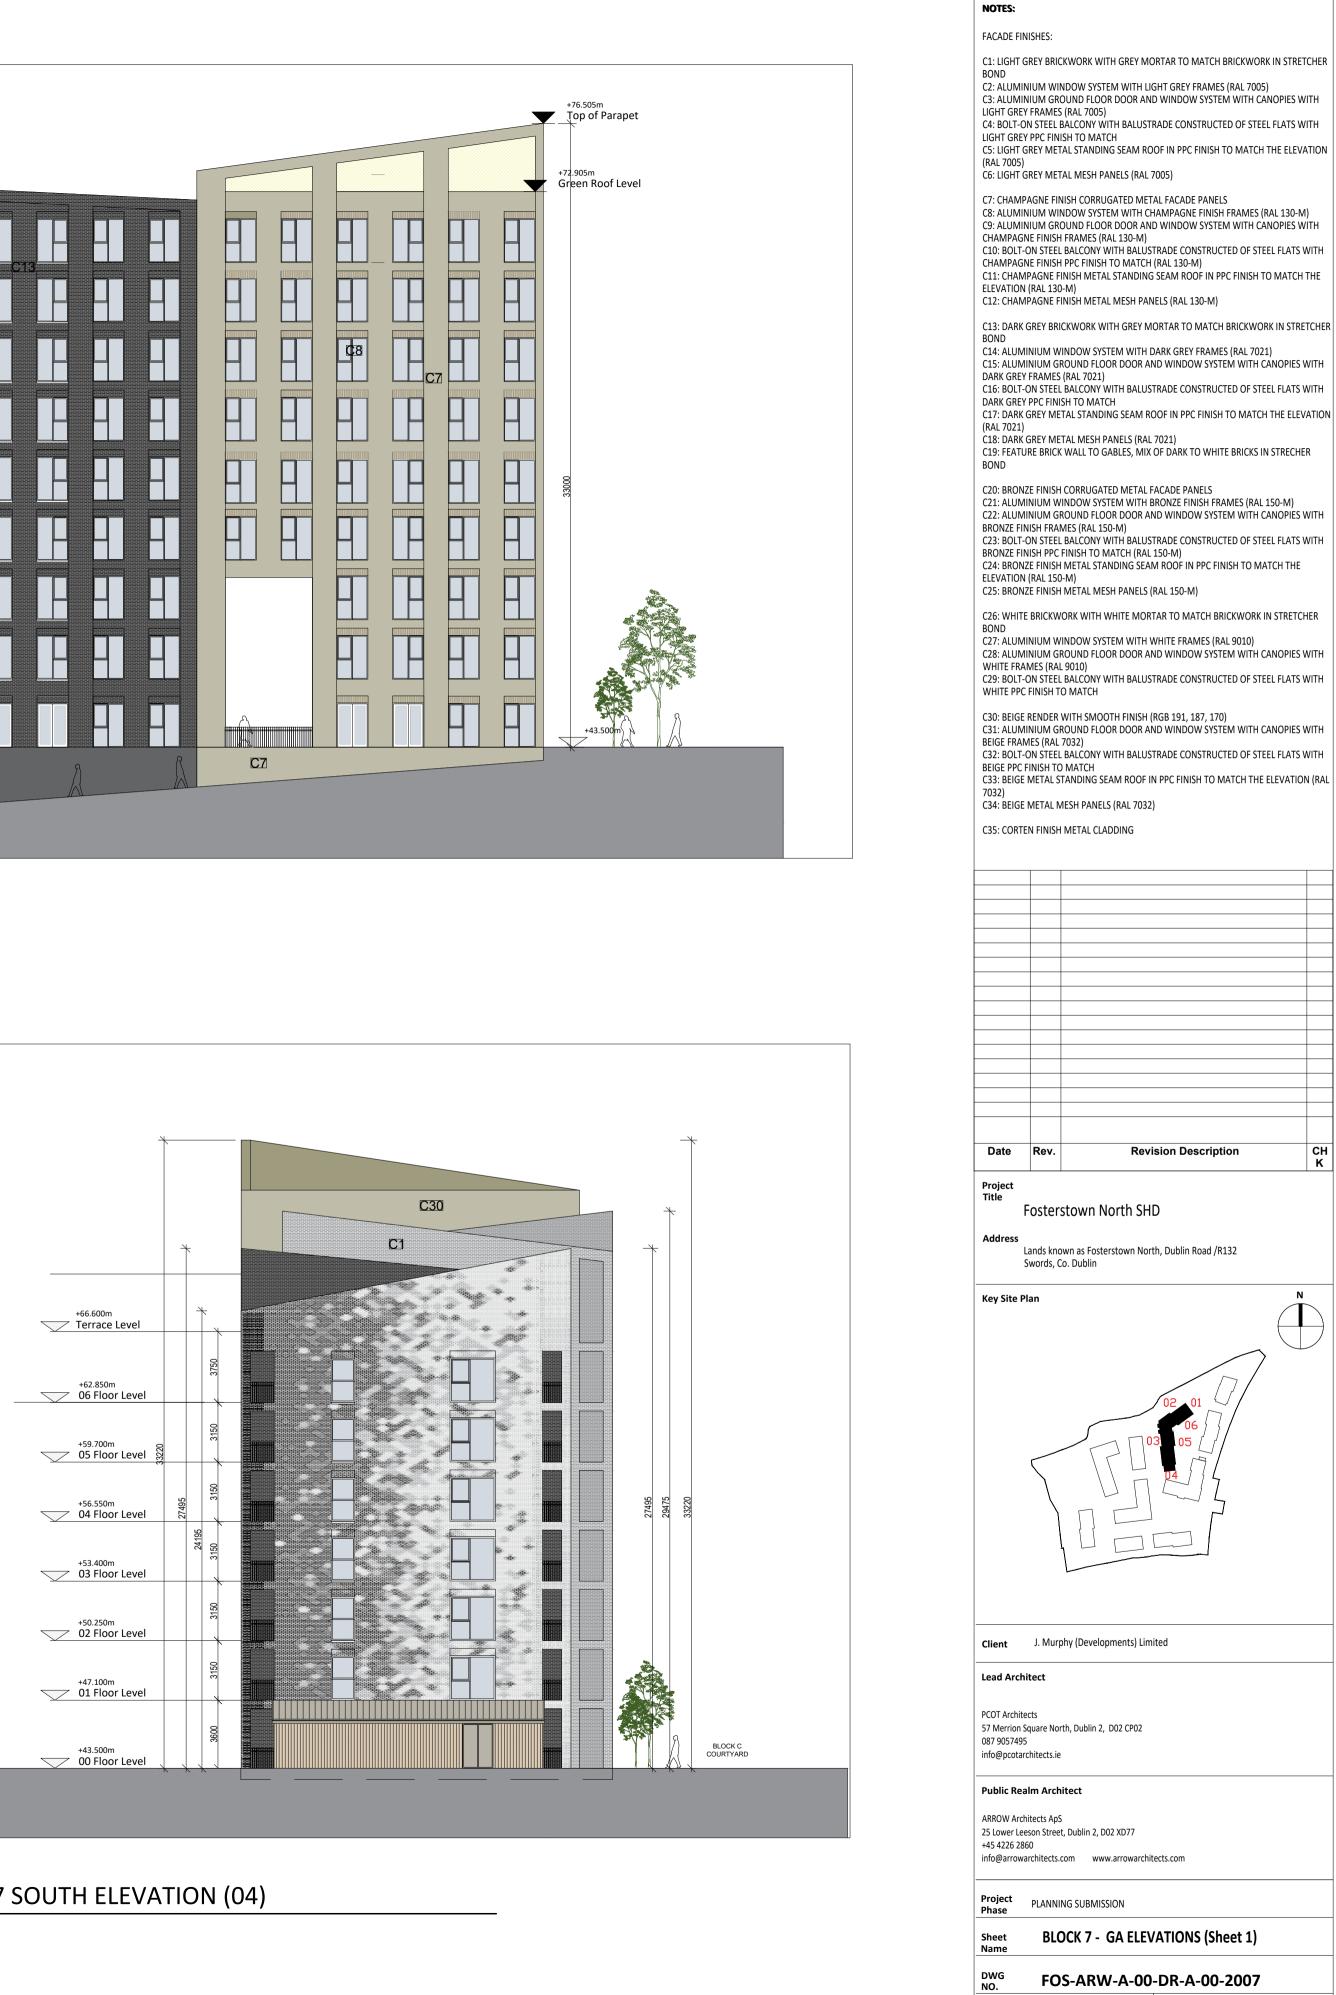

BLOCK 7 SOUTH ELEVATION (04)

1:200@A1

PLANNING

Rev

Date

Status

General Notes

Do not scale from drawings (exluding CAD files). All dimensions must be verified on site. No use, disclosure,

dissemination or duplication of any content in this document is allowed without prior consent by PCOT Architects. This drawing may not be edited or modified by the recipient.

 A^{1}

Scale 1:200 @A1

03-2022

P00