


General Notes
 Do not scale from drawings (excluding CAD files).
 All dimensions must be verified on site. No use, disclosure, dissemination or duplication of any content in this document is allowed without prior consent by PCOT Architects. This drawing may not be edited or modified by the recipient.

NOTES:

Date	Rev.	Revision Description

Project Title
Fosterstown North SHD

Address
Lands known as Fosterstown North, Dublin Road /R132
Swords, Co. Dublin

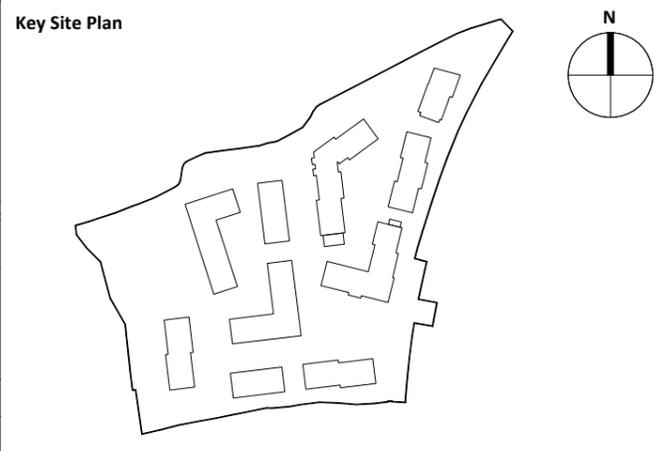


Client J. Murphy (Developments) Limited

Lead Architect
 PCOT Architects
 57 Merrion Square North, Dublin 2, D02 CP02
 087 9057495
 info@pcoarchitects.ie

Public Realm Architect
 ARROW Architects ApS
 25 Lower Leeson Street, Dublin 2, D02 XD77
 +45 4226 2860
 info@arrowarchitects.com www.arrowarchitects.com

Project Phase	PLANNING SUBMISSION							
Sheet Name	SITE PLAN – OPEN SPACE							
DWG NO.	PL-21-07							
Status	PLANNING	<table border="1"> <tr><td>Rev.</td><td>B</td></tr> <tr><td>Date</td><td>03-2022</td></tr> <tr><td>Scale</td><td>1:1500 @A3</td></tr> </table>	Rev.	B	Date	03-2022	Scale	1:1500 @A3
Rev.	B							
Date	03-2022							
Scale	1:1500 @A3							

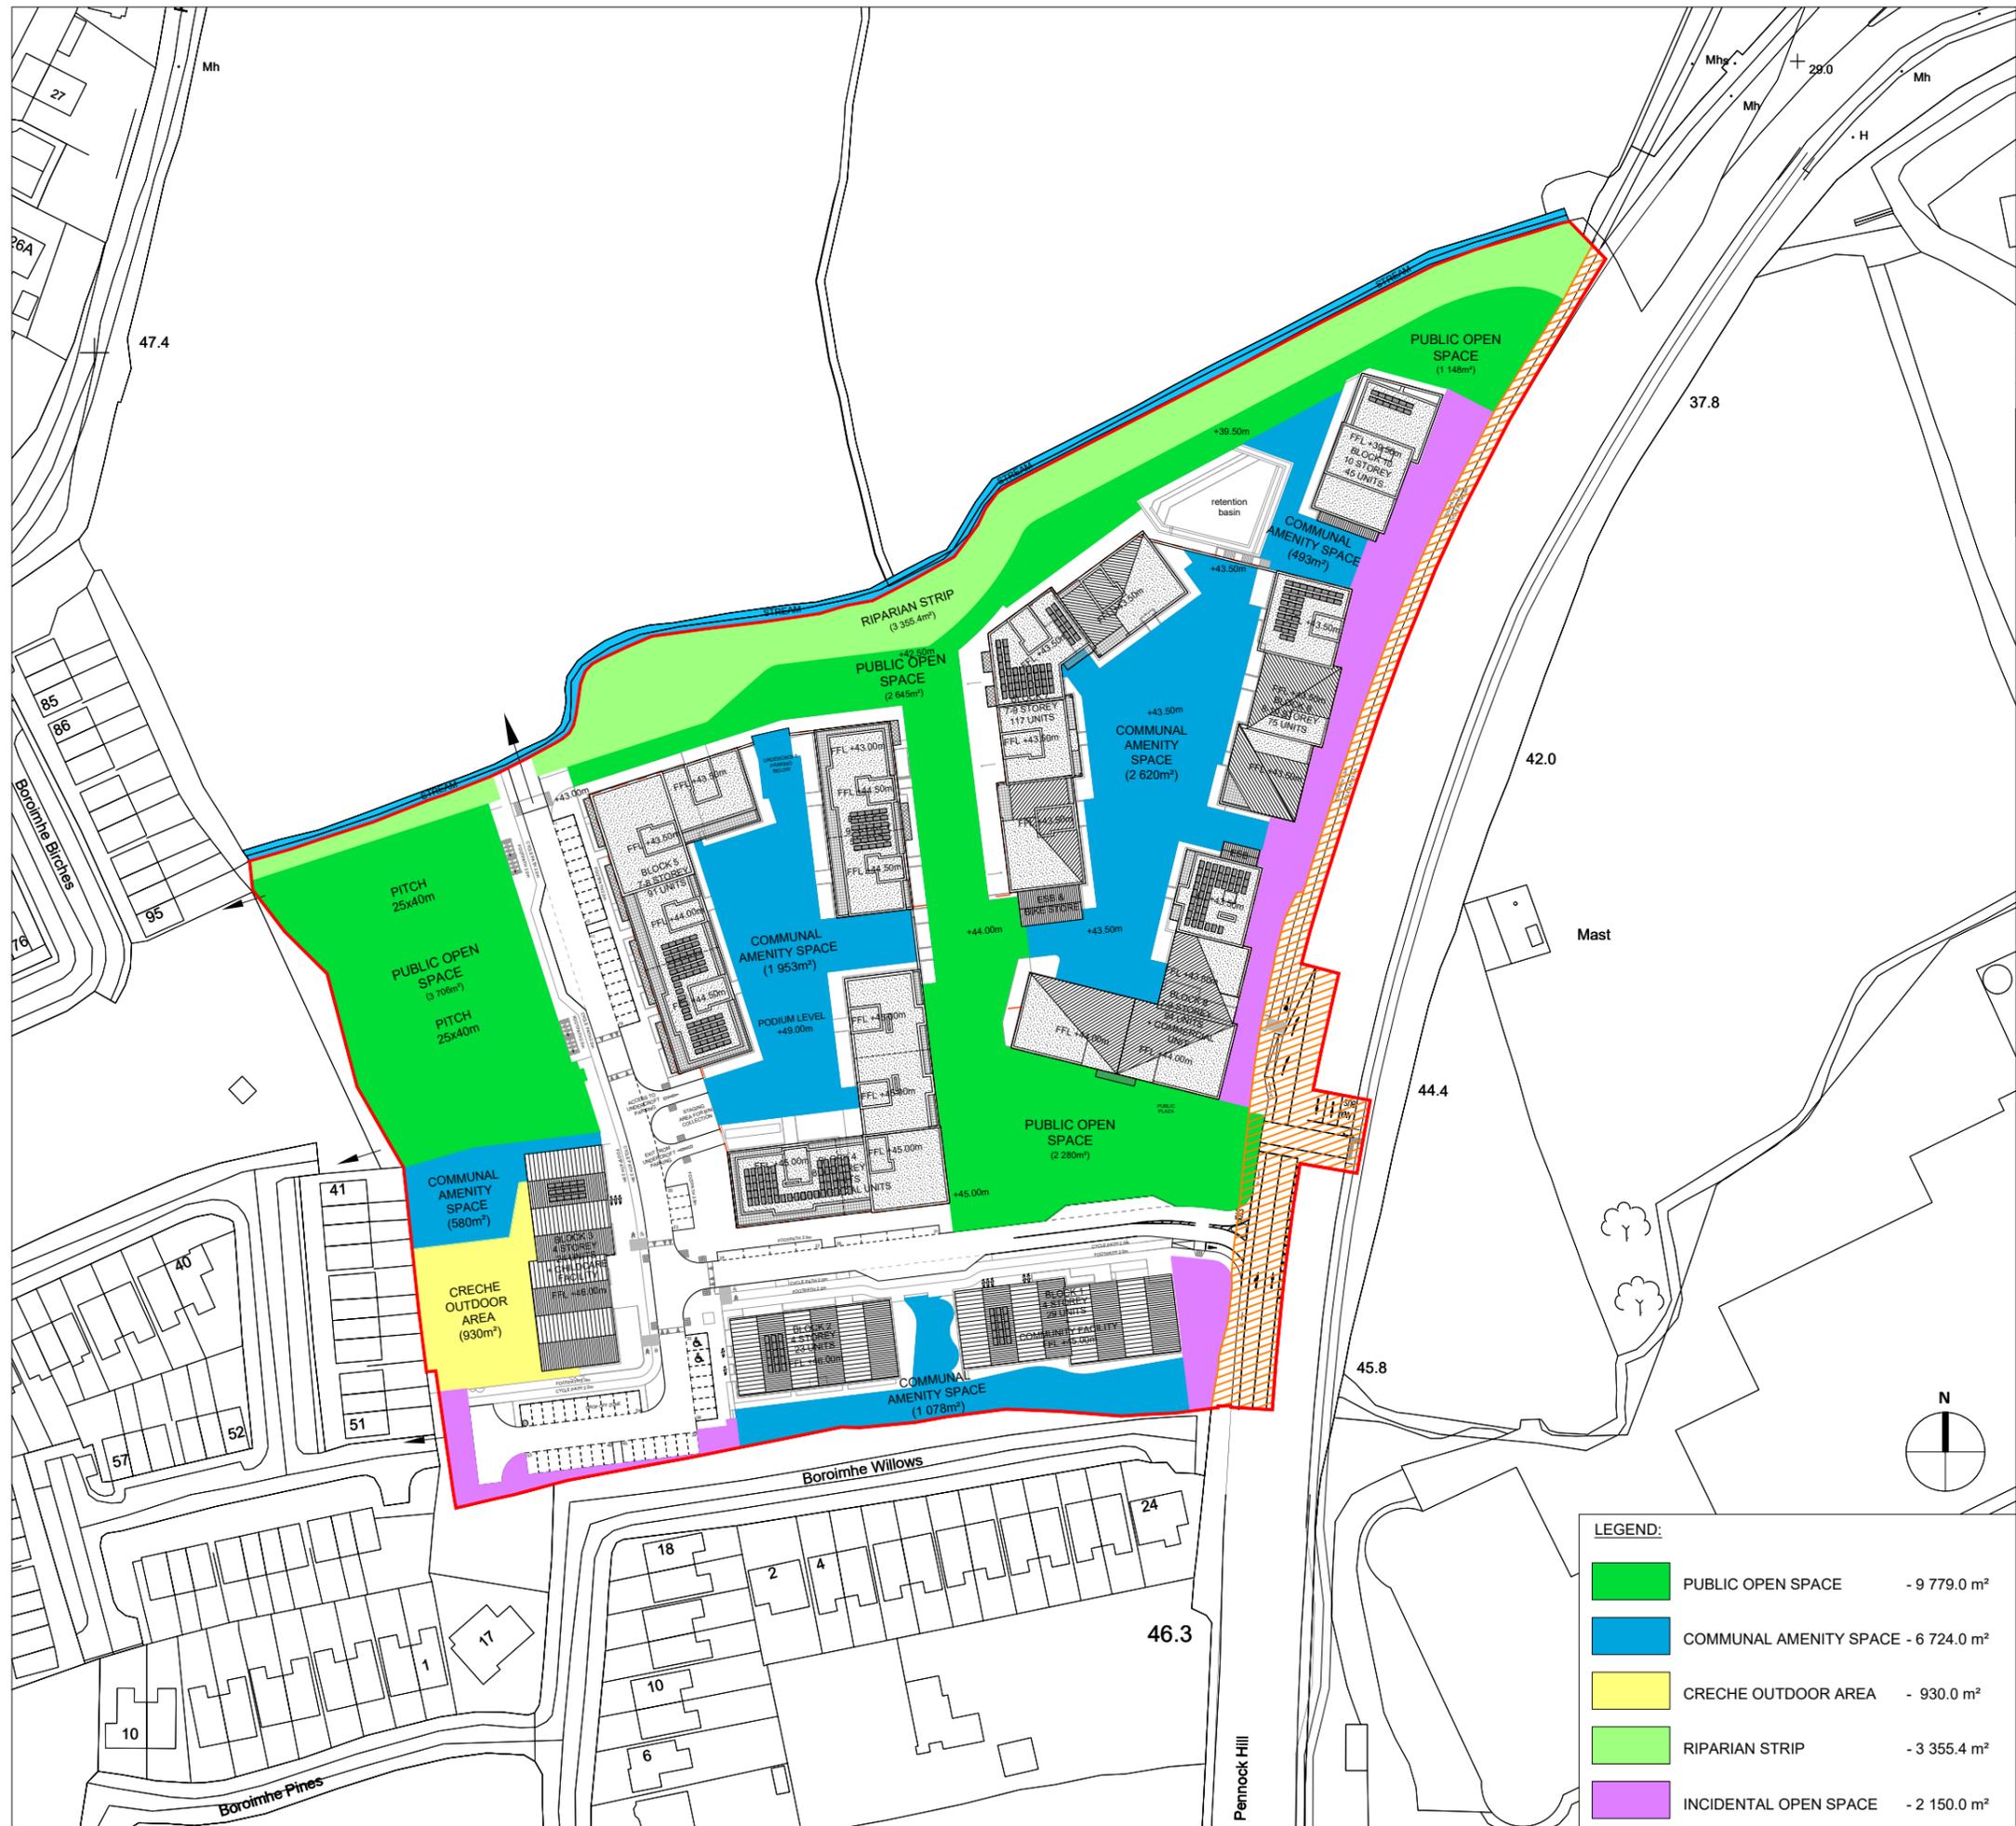

LEGEND:

	PUBLIC OPEN SPACE	- 9 779.0 m²
	COMMUNAL AMENITY SPACE	- 6 724.0 m²
	CRECHE OUTDOOR AREA	- 930.0 m²
	RIPARIAN STRIP	- 3 355.4 m²
	INCIDENTAL OPEN SPACE	- 2 150.0 m²