




NOTES:

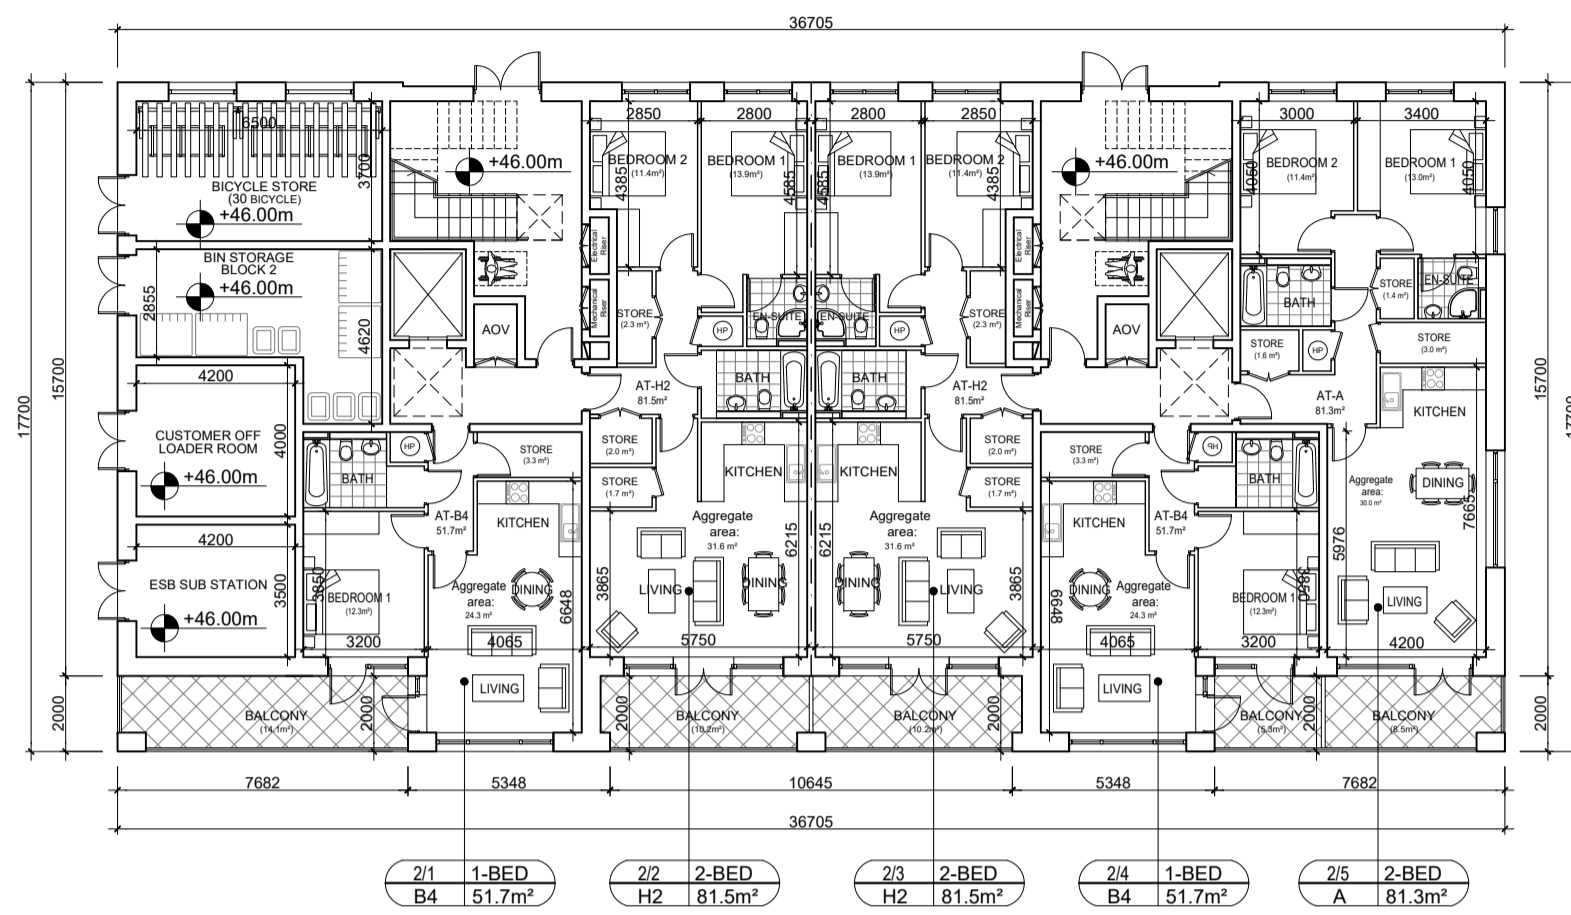

GROUND FLOOR PLAN

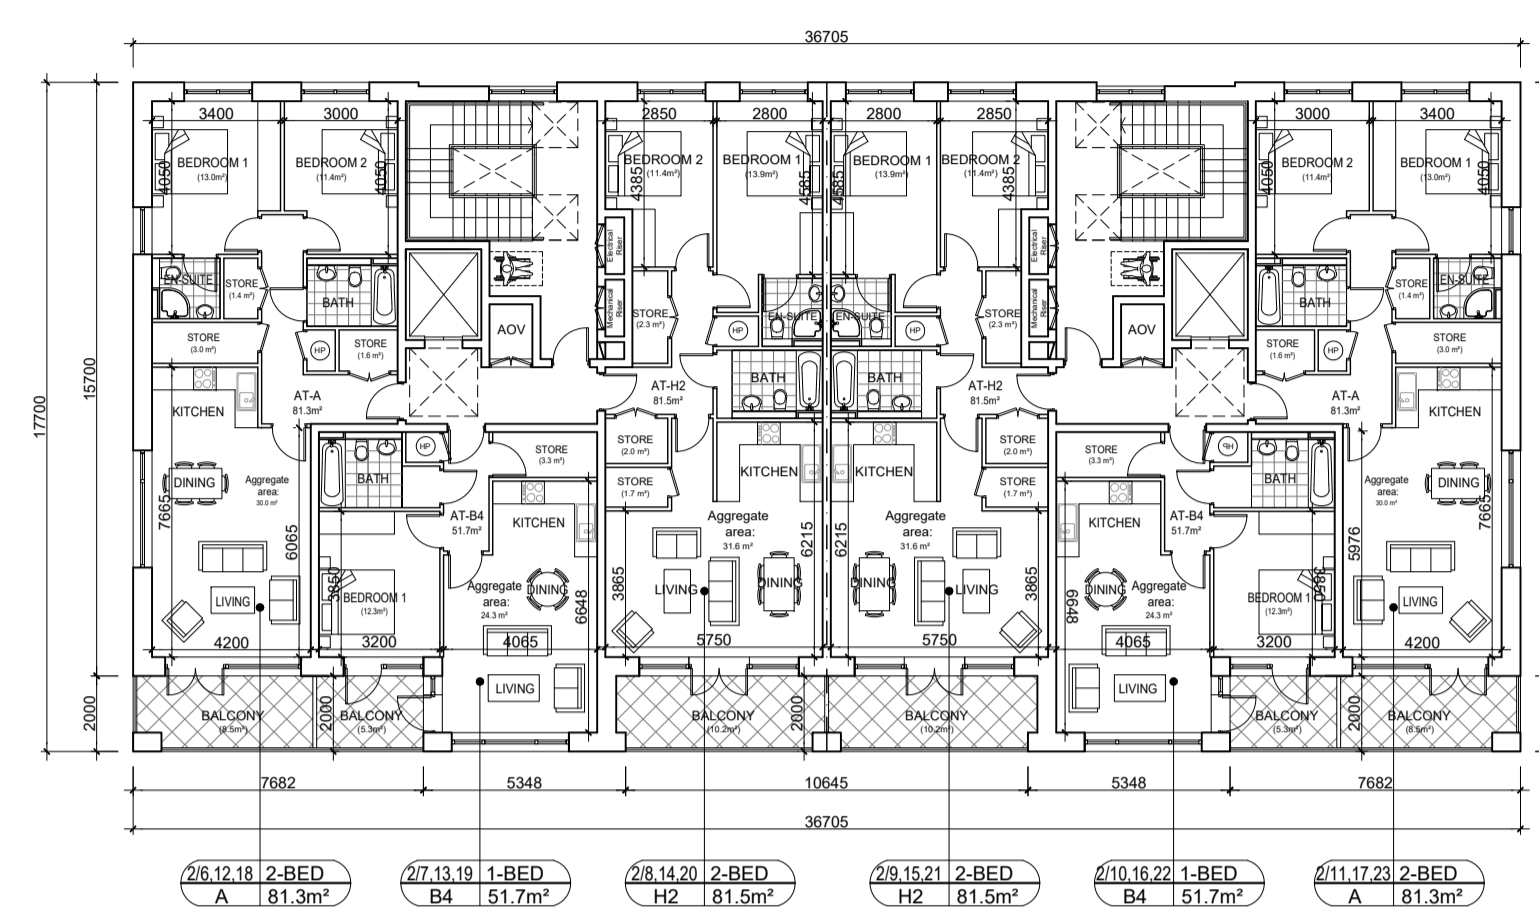

1st, 2nd, 3rd FLOOR PLAN

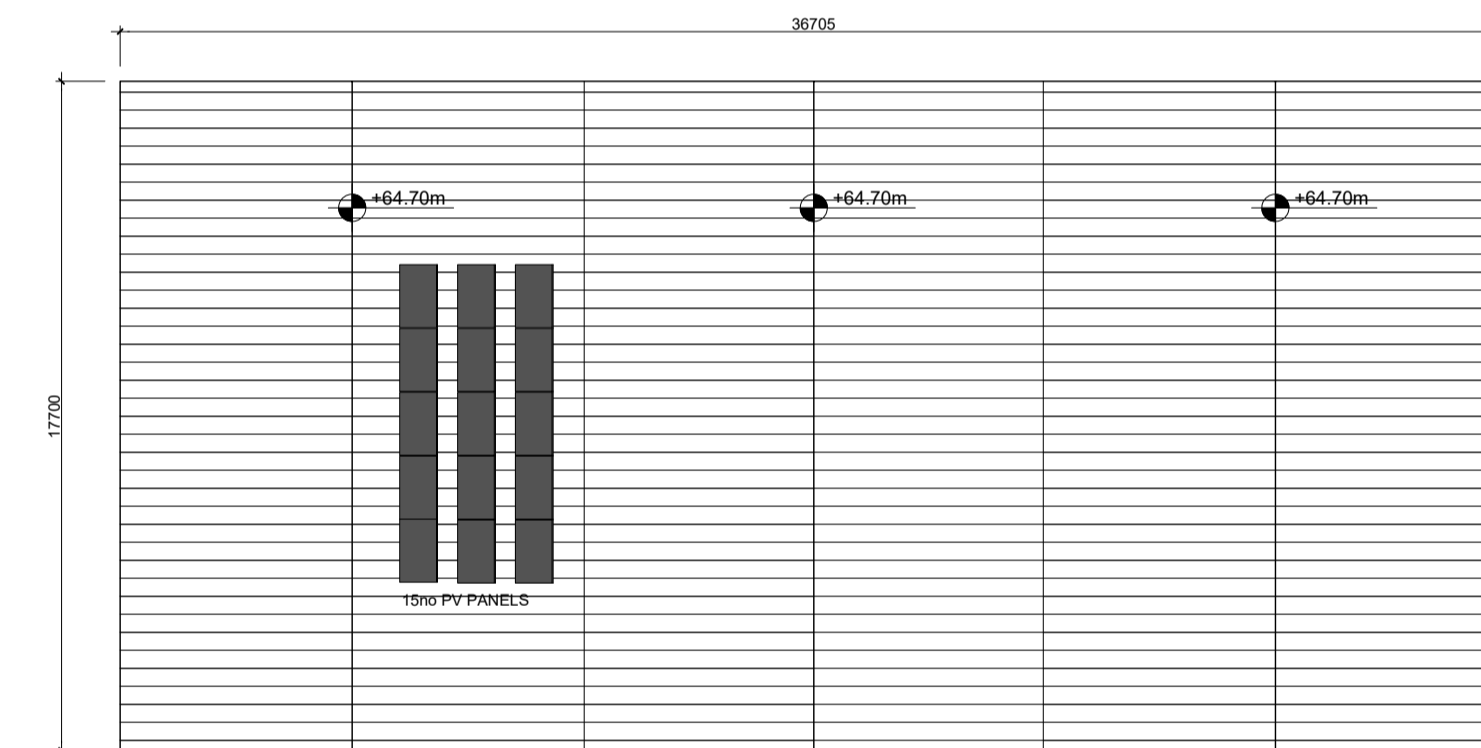

ROOF PLAN

NOTES ON FINISHES:

ROOF FINISHES: RED/ ORANGE/GREY METAL STANDING SEAM ROOF IN PPC FINISH

APARTMENT BLOCK 2

MIX OF UNITS:

- 8 x 1 BED
- 15 x 2 BED
- 23 - TOTAL

Apartment Description Tag

Apartment Number: 4/01

Block Number: A

Apartment Type: 1-BED

Number of Beds: 1

Apartment Area: 60.0m²

Date	Rev.	Revision Description

Project Title: Fosterstown North SHD
 Address: Lands known as Fosterstown North, Dublin Road /R132 Swords, Co. Dublin



Client: J. Murphy (Developments) Limited
 Lead Architect: PCOT Architects
 Public Realm Architect: ARROW Architects Aps
 Project Phase: PLANNING SUBMISSION

Project Title: Fosterstown North SHD
 Address: Lands known as Fosterstown North, Dublin Road /R132 Swords, Co. Dublin
 Client: J. Murphy (Developments) Limited
 Lead Architect: PCOT Architects
 Public Realm Architect: ARROW Architects Aps

Sheet Name	Block 2 - PLANS
DWG NO.	PL-21-201
Status	PLANNING
Rev.	B
Date	03-2022
Scale	1:200 @A1