



General Notes
 Do not scale from drawings (including CAD files).
 All dimensions must be verified on site. No use, disclosure, dissemination or duplication of any content in this document is allowed without prior consent by PCOT Architects. This drawing may not be edited or modified by the recipient.


NOTES:

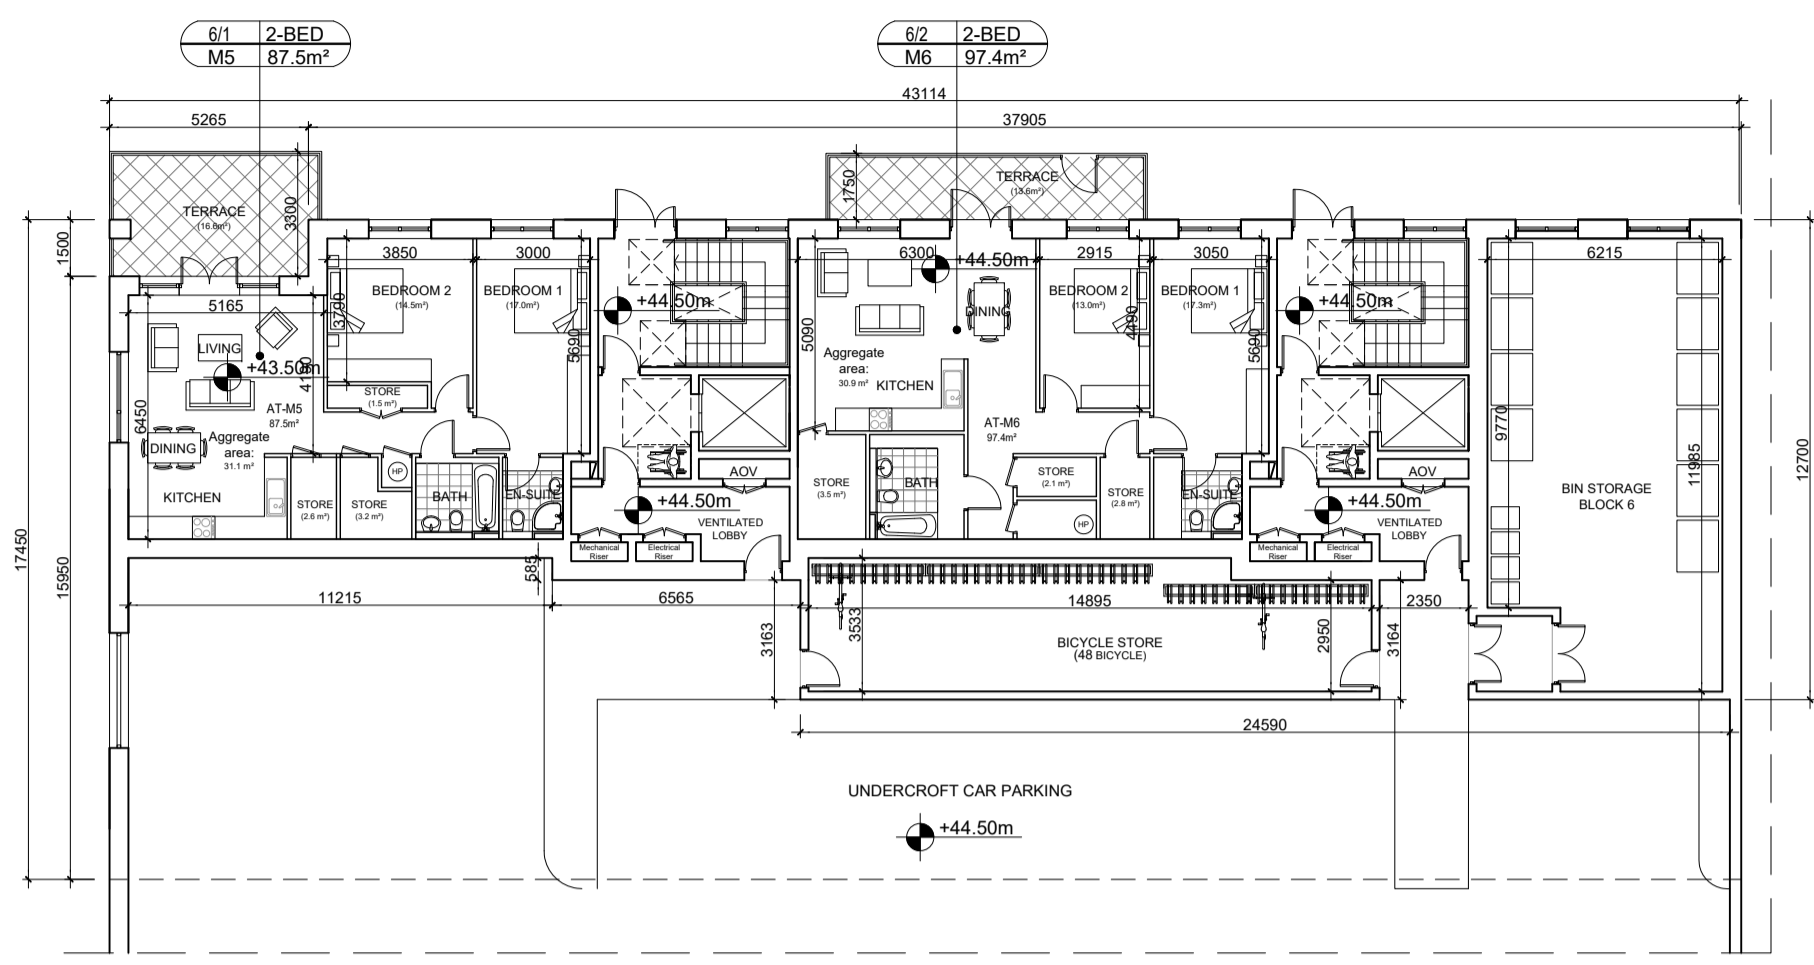


GROUND FLOOR PLAN

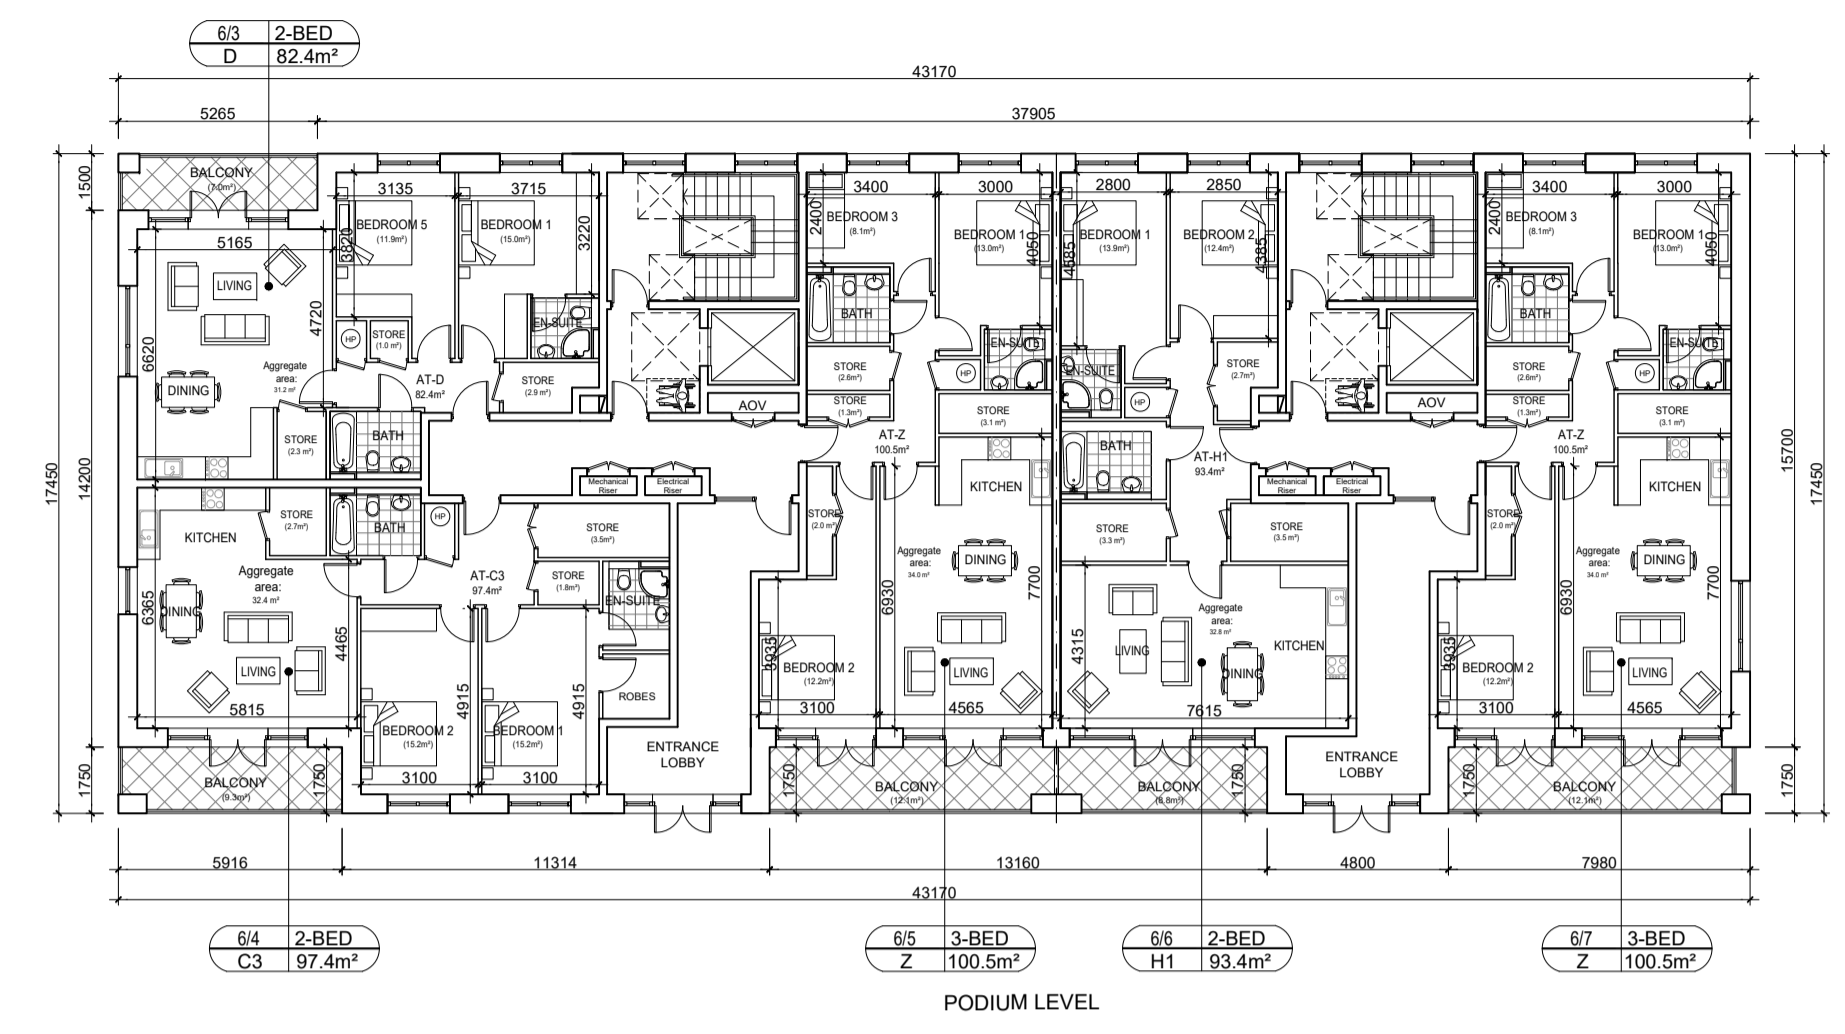


1st FLOOR PLAN

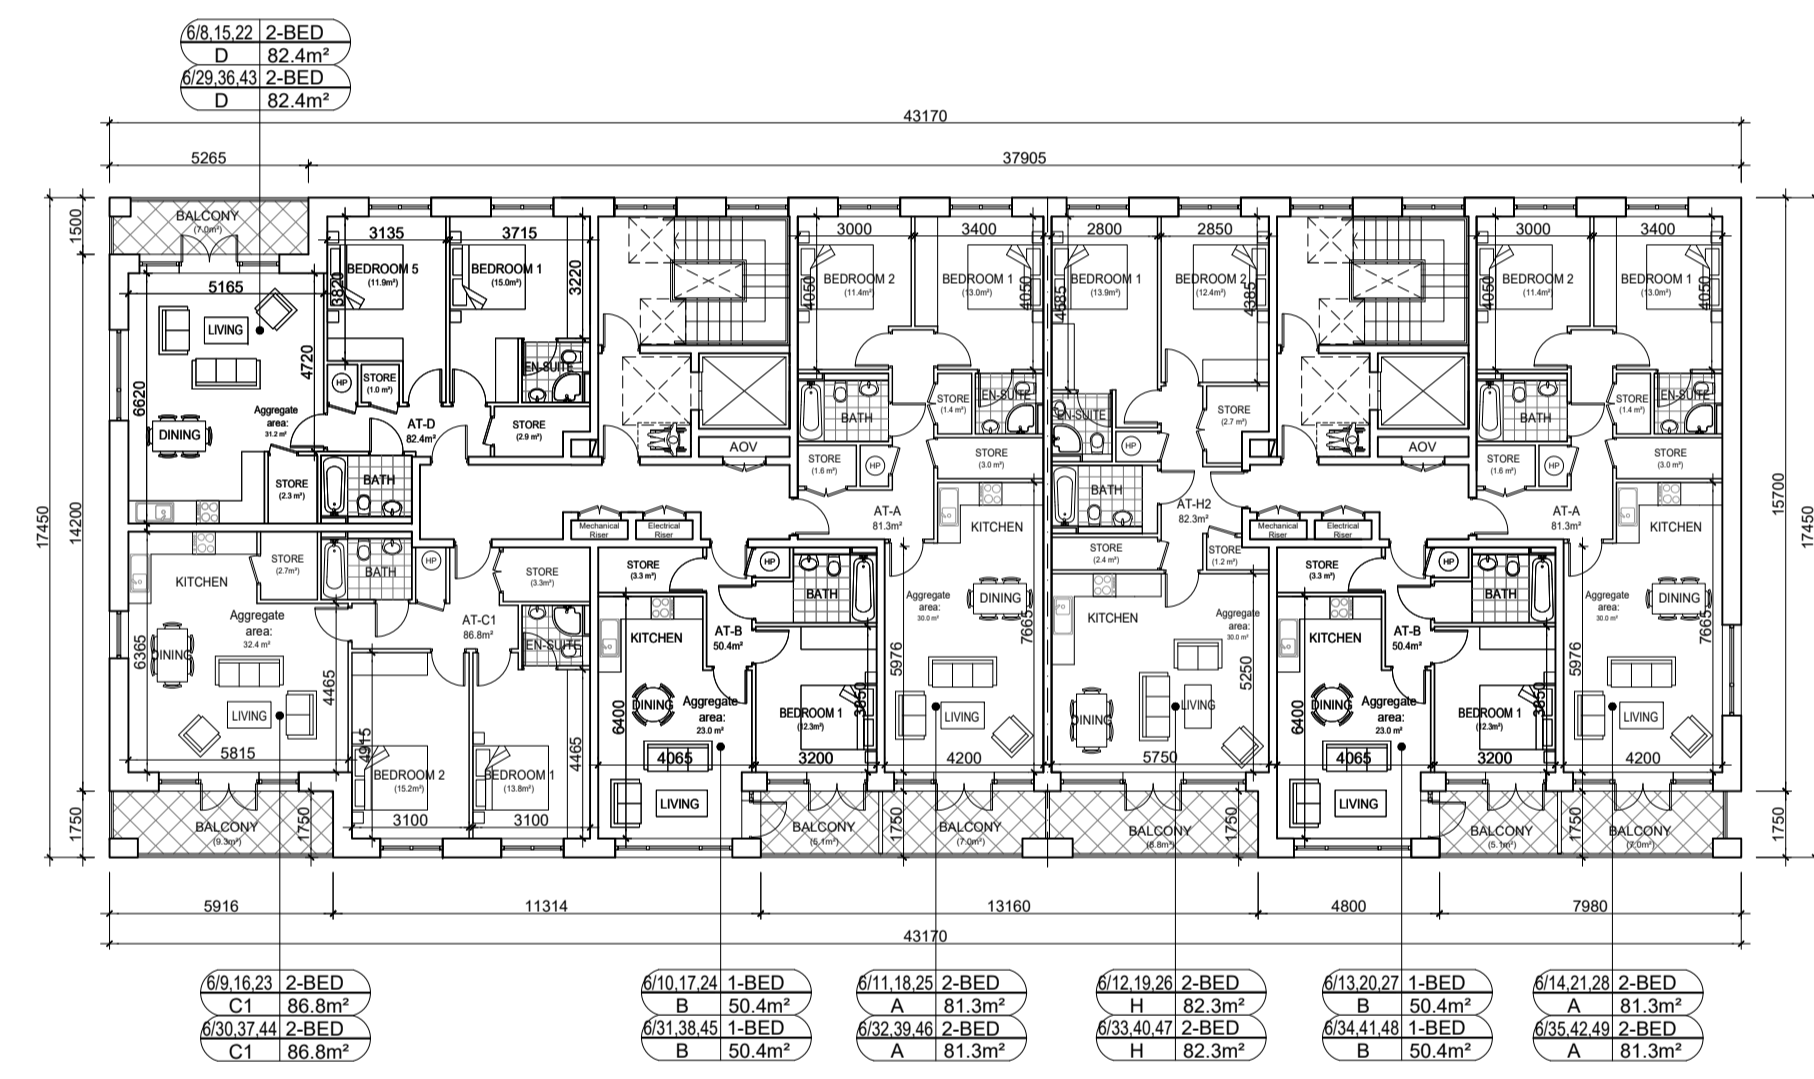

2nd, 3rd, 4th, 5th, 6th & 7th FLOOR PLAN

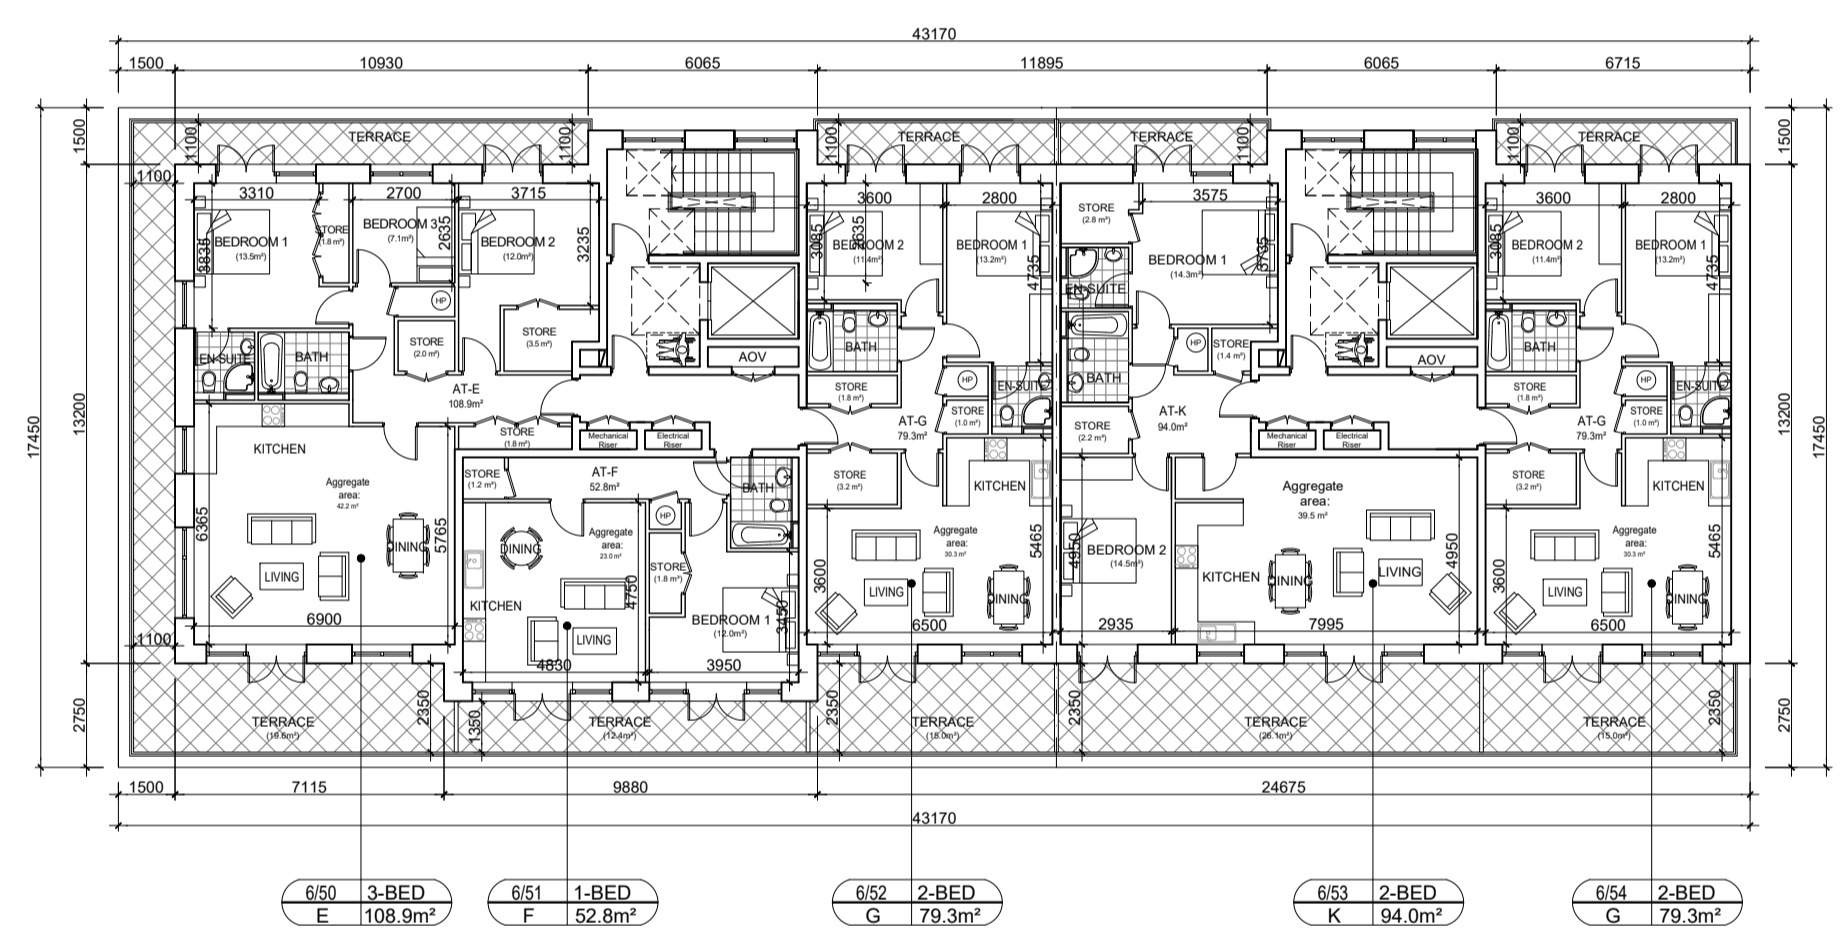


8th FLOOR PLAN

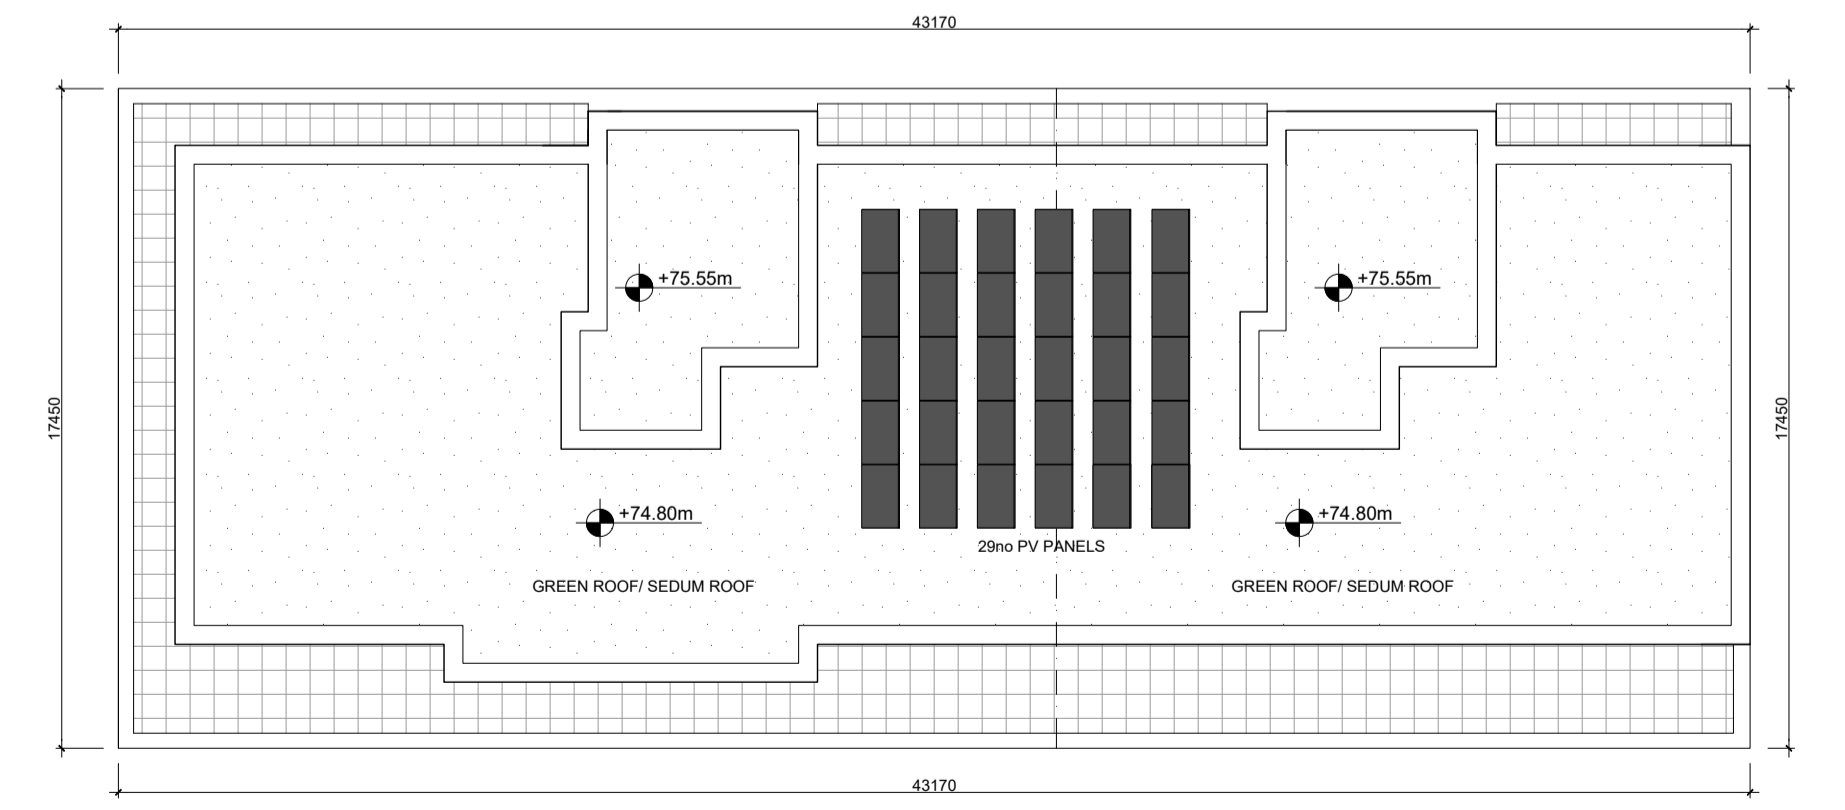

8th FLOOR PLAN

NOTES ON FINISHES:
 ROOF FINISHES: GREEN ROOF/ SEDUM ROOF

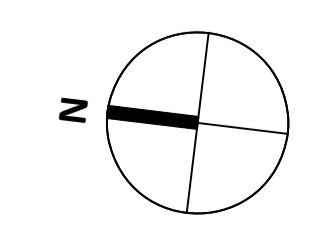

APARTMENT BLOCK 6
 MIX OF UNITS:
 13 x 1 BED
 38 x 2 BED
 3 x 3 BED
 54 - TOTAL

Apartment Description Tag
 Apartment Number: 4/01
 Block Number: A
 Apartment Type: 1-BED
 Number of Beds: 1
 Apartment Area: 100.0m²

Date	Rev.	Revision Description

Project Title: Fosterstown North SHD
Address: Lands known as Fosterstown North, Dublin Road /R132 Swords, Co. Dublin

Key Site Plan: [Key site plan showing the location of the building on the site]

Client: J. Murphy (Developments) Limited
Lead Architect: PCOT Architects
 57 Merrion Square North, Dublin 2, D02 CP02
 087 9057495
 info@pcotarchitects.ie
Public Realm Architect: ARROW Architects ApS
 25 Lower Leeson Street, Dublin 2, D02 XD77
 +45 4226 2860
 info@arrowarchitects.com www.arrowarchitects.com

Project Phase: PLANNING SUBMISSION
Sheet Name: BLOCK 6 - PLANS
DWG NO.: PL-21-209
Status: PLANNING

Rev.	Date	Scale
C	03-2022	1:200 @A1