



General Notes
Do not scale from drawings (including CAD files).
All dimensions must be verified on site. No use, disclosure,
dissemination or duplication of any content in this document
is allowed without prior consent by PCOT Architects. This
drawing may not be edited or modified by the recipient.

NOTES:


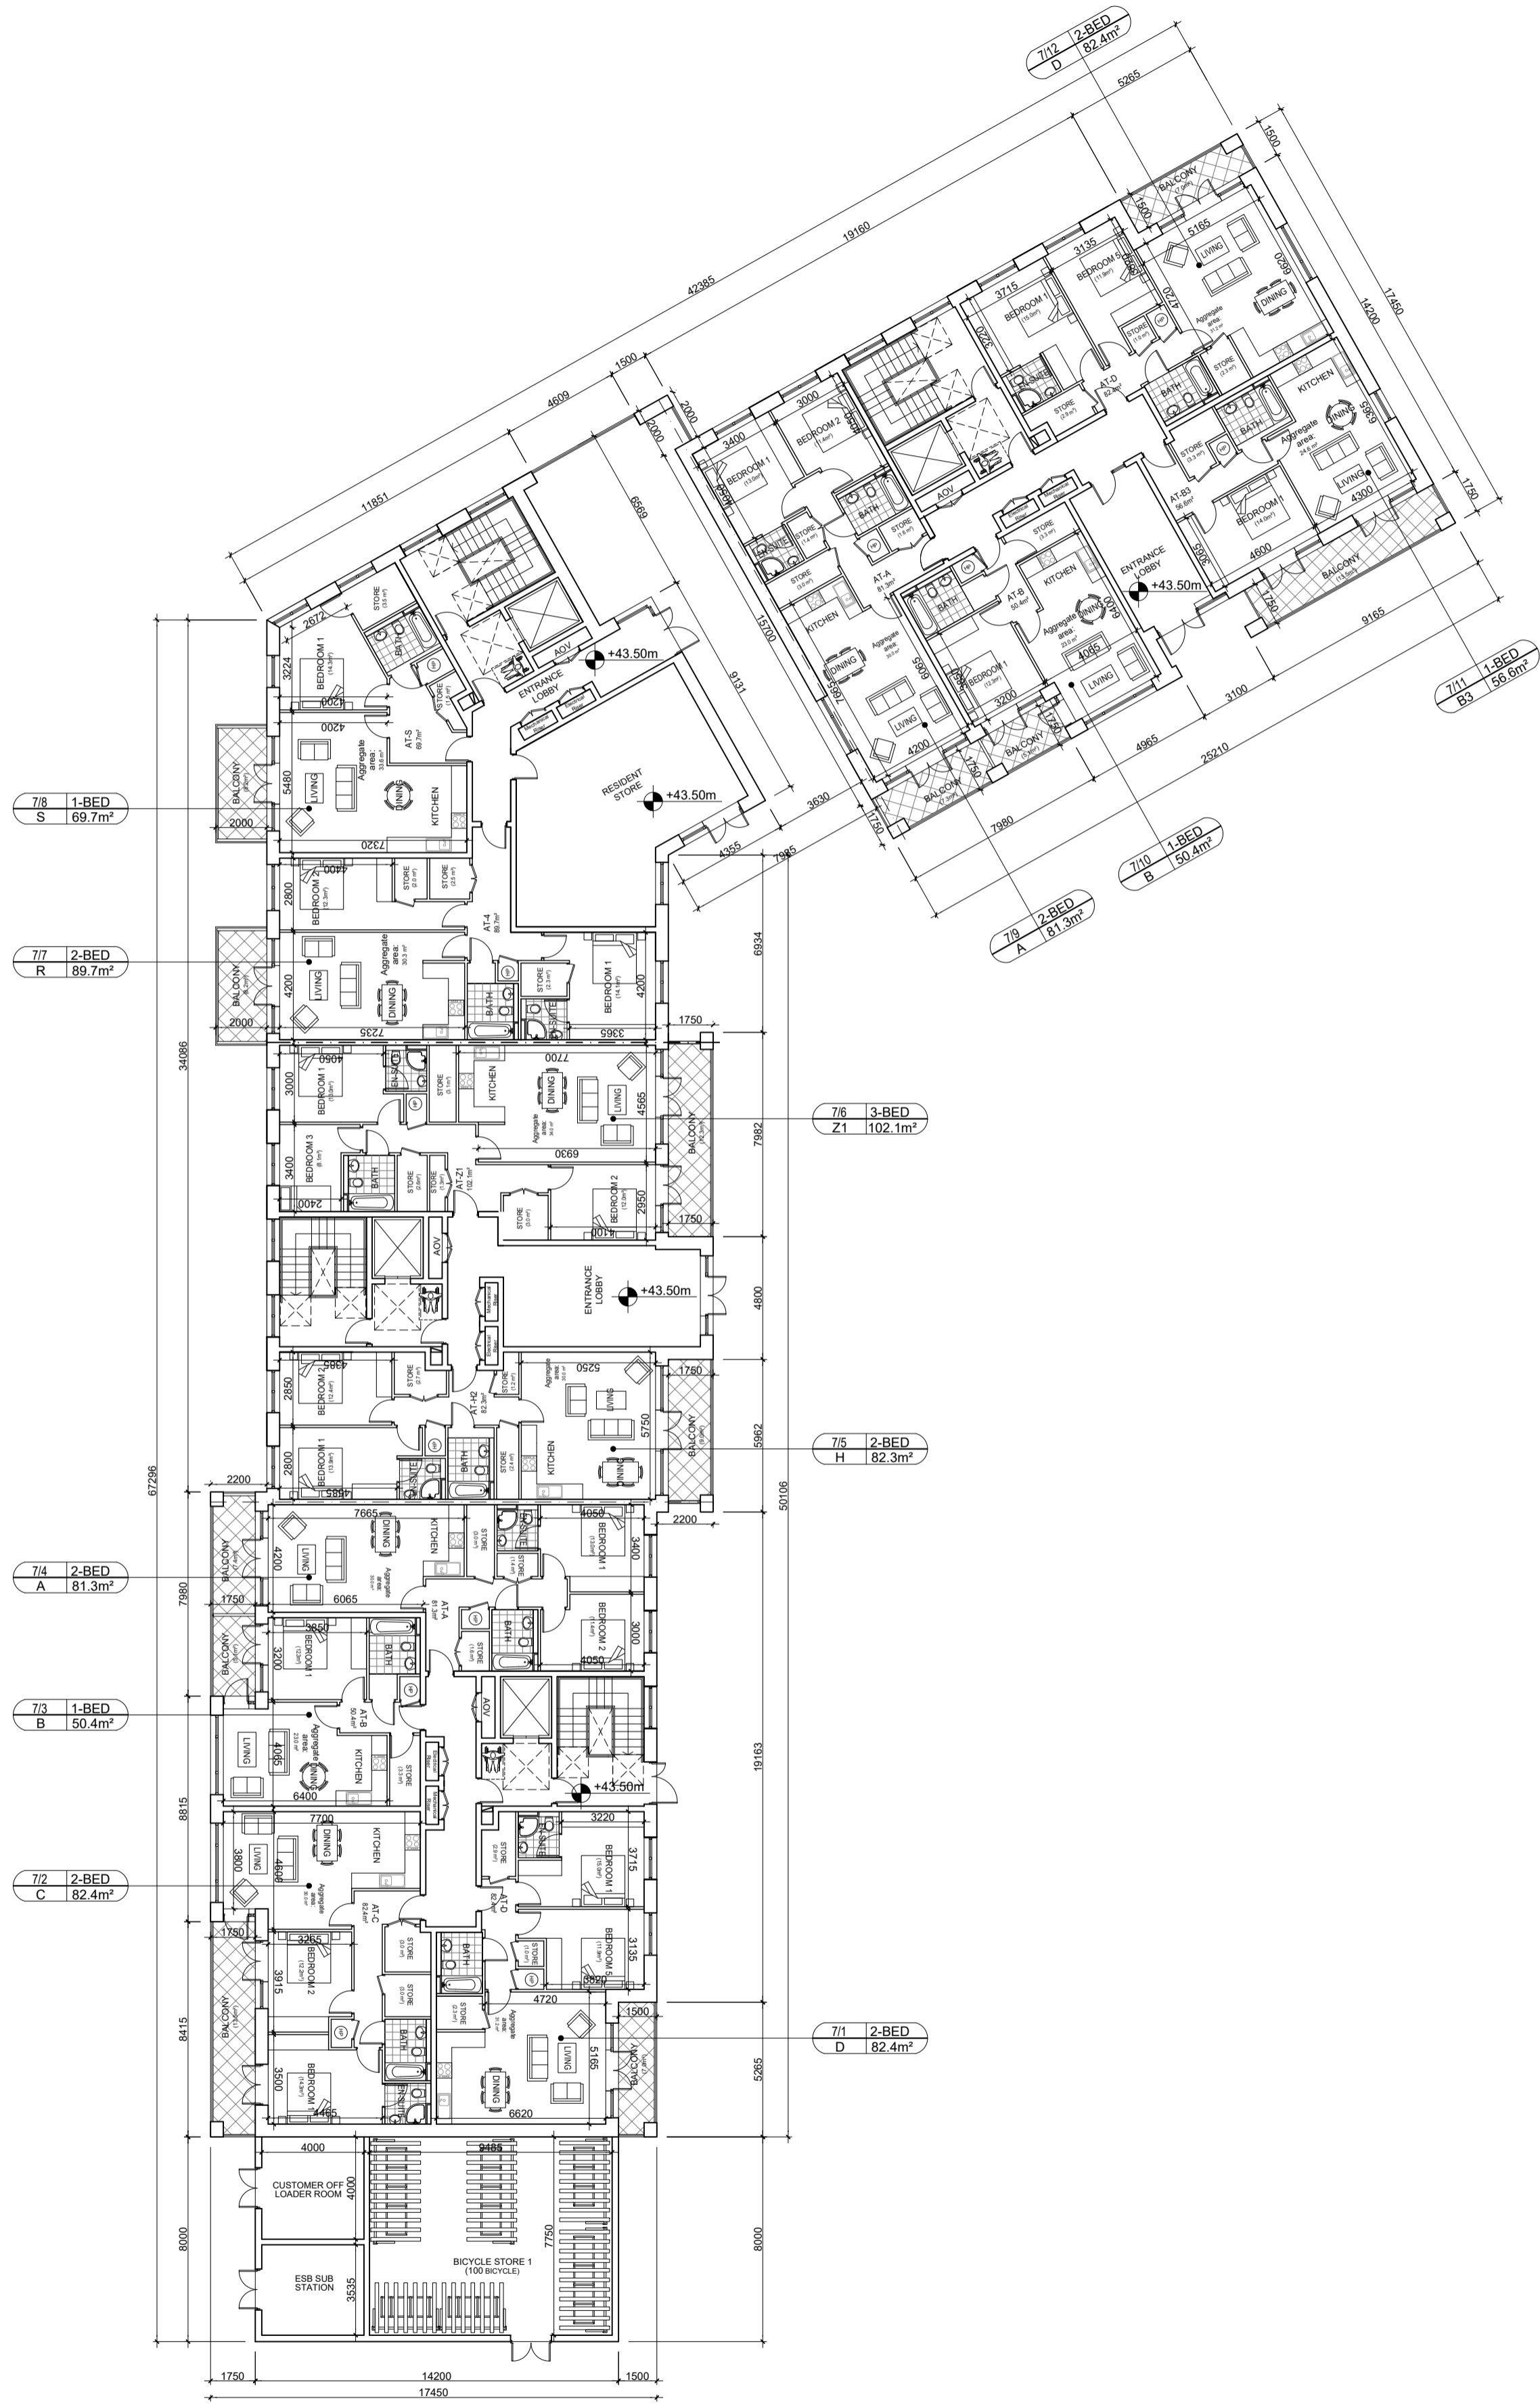


GROUND FLOOR PLAN

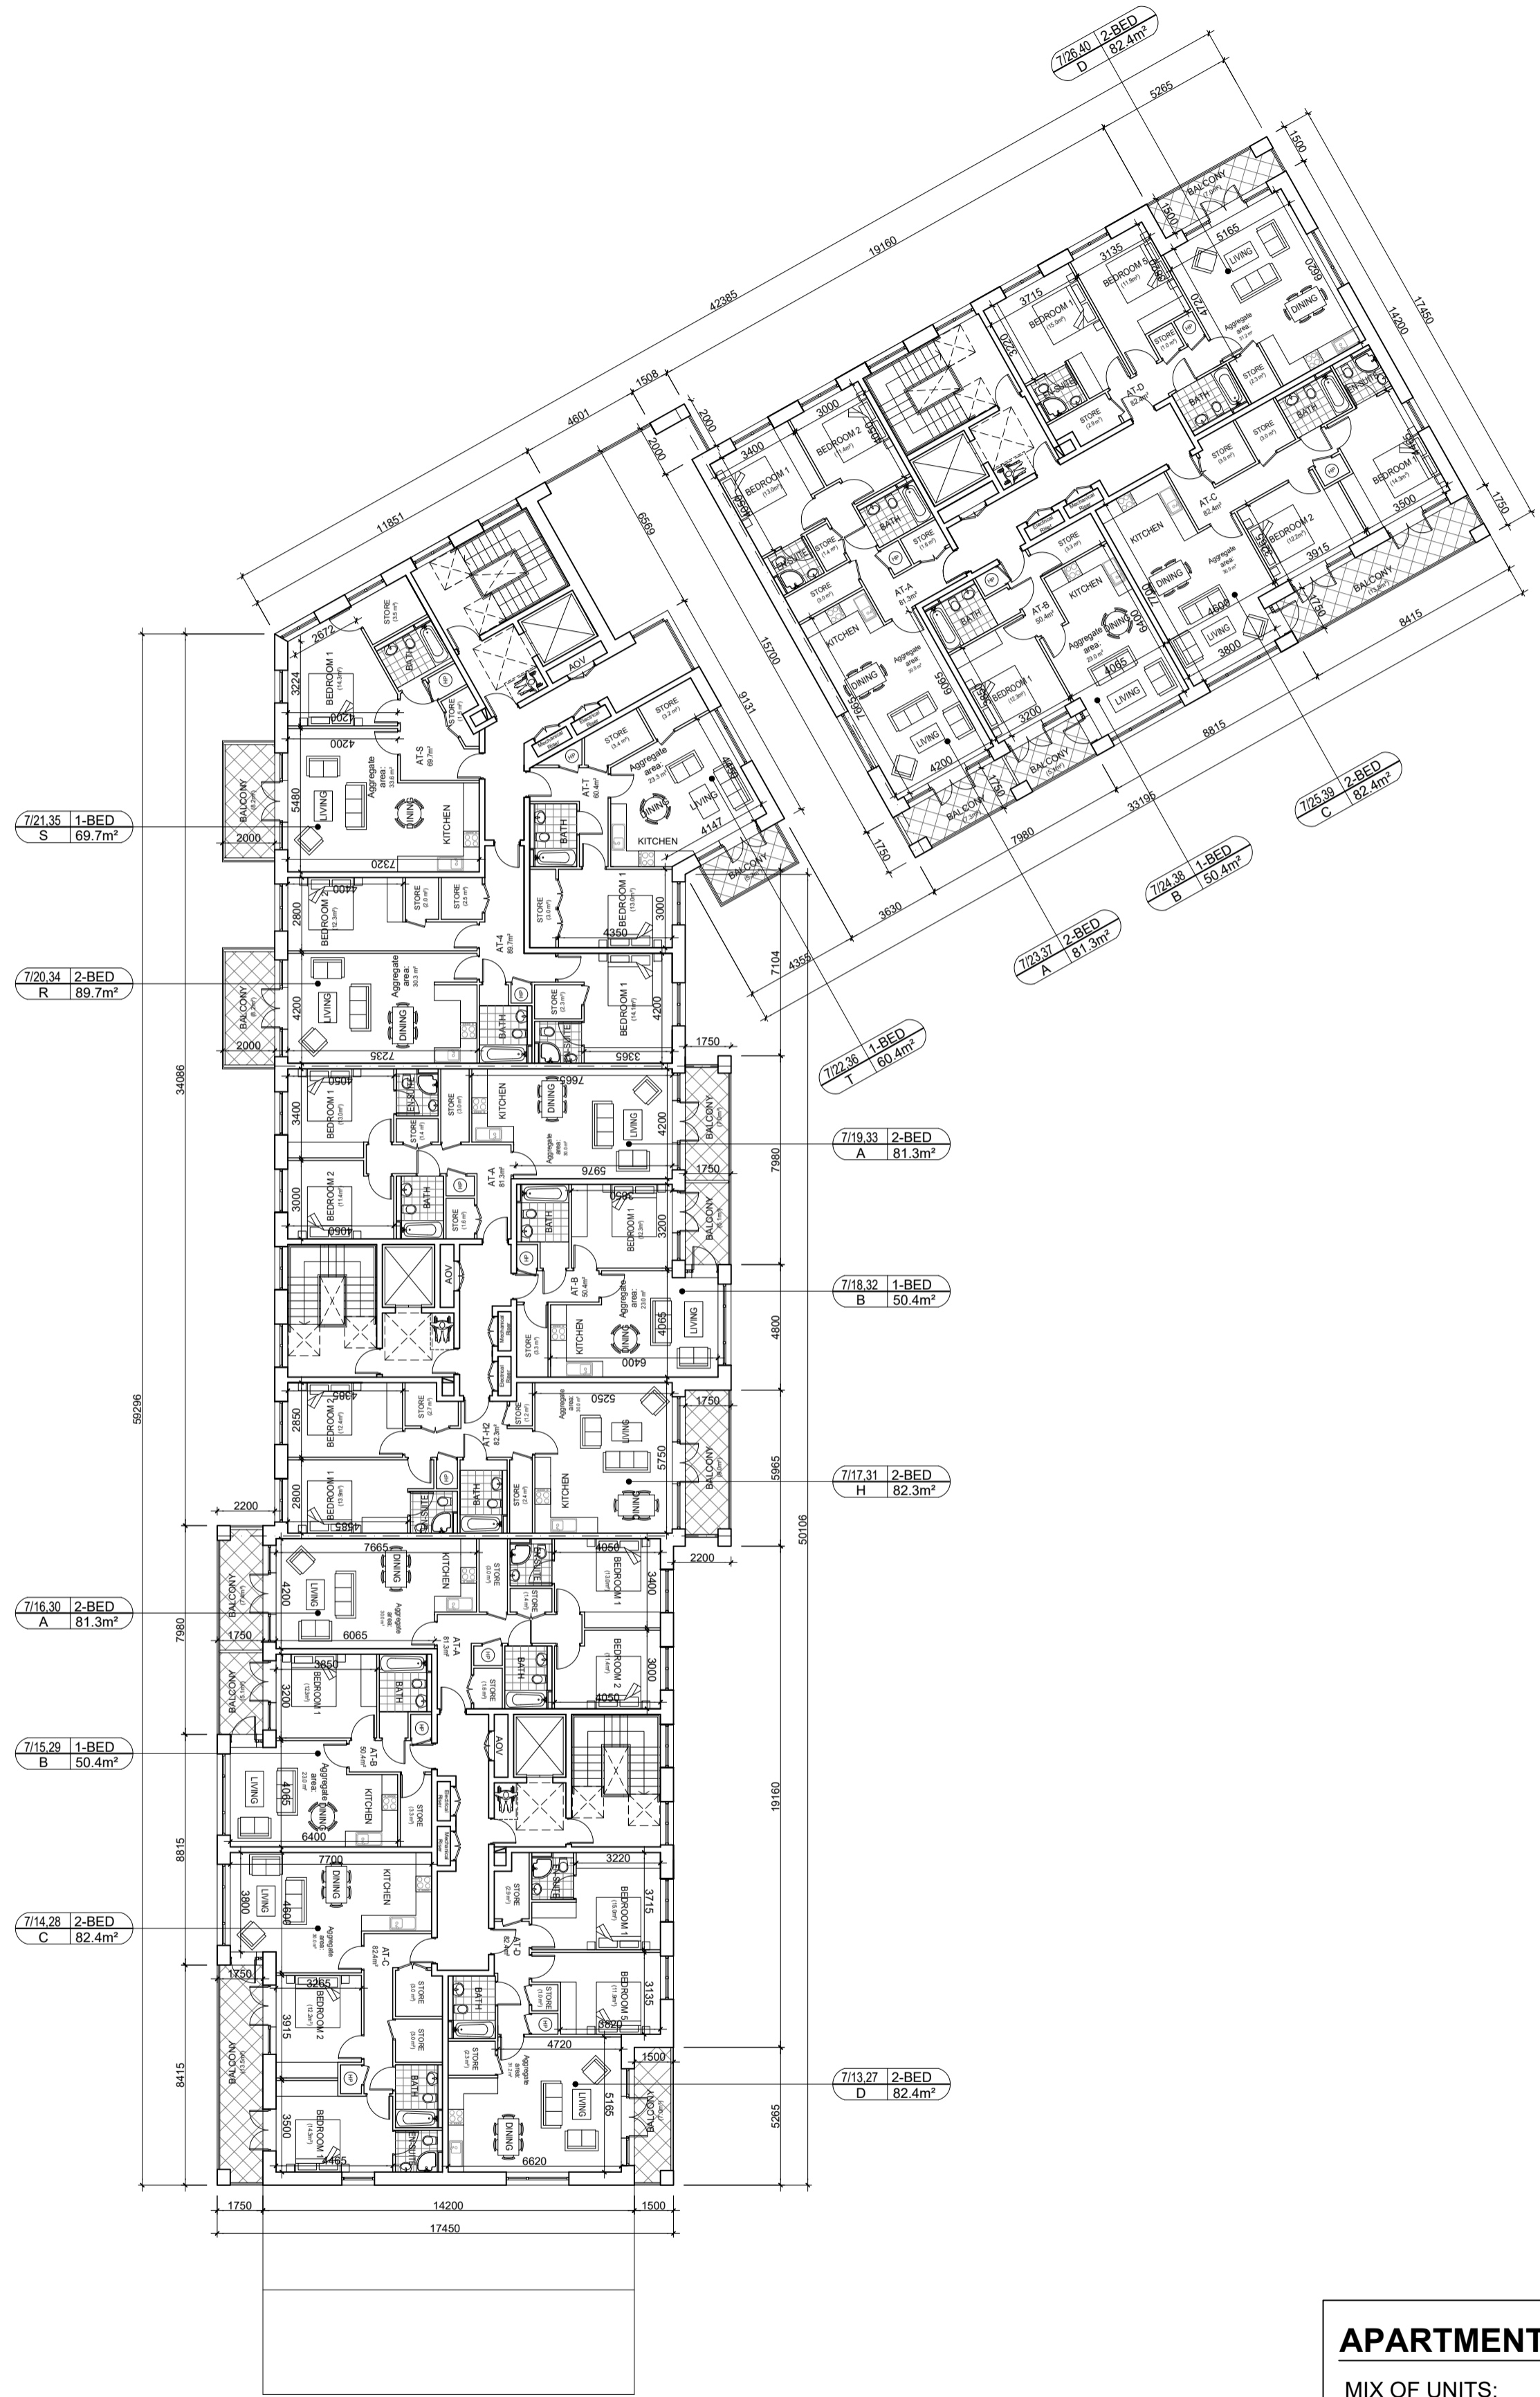


1st & 2nd FLOOR PLAN

APARTMENT BLOCK 7
MIX OF UNITS:
40 x 1 BED
76 x 2 BED
1 x 3 BED
117 - TOTAL

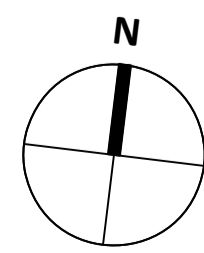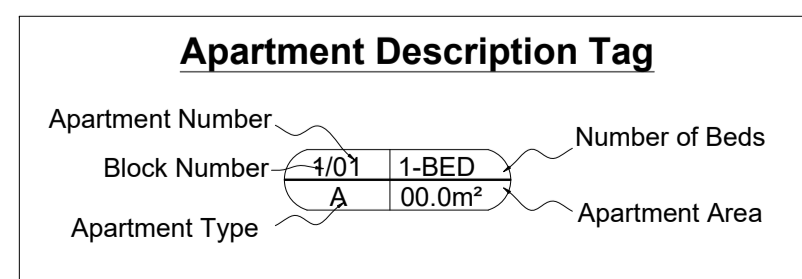

Date	Rev.	Revision Description
------	------	----------------------

Project Title: Fosterstown North SHD
Address: Lands known as Fosterstown North, Dublin Road /R132 Swords, Co. Dublin

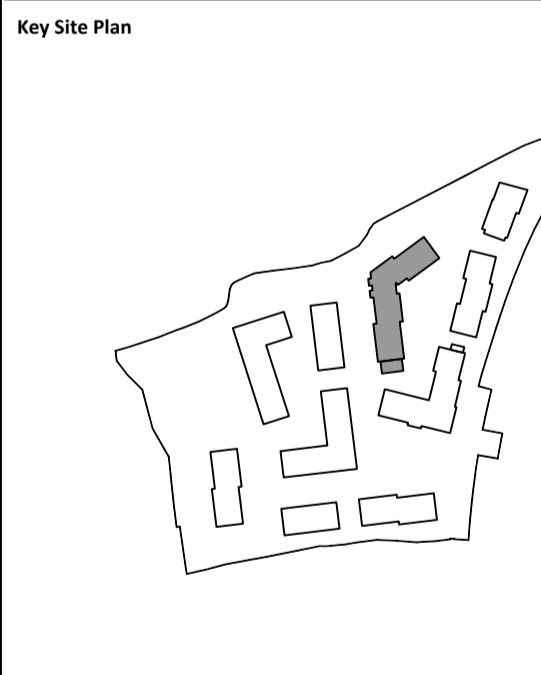

Client: J. Murphy (Developments) Limited

Lead Architect: PCOT Architects
57 Merrion Square North, Dublin 2, D02 CP02
087 9057495
info@pcotarchitects.ie

Public Realm Architect: ARROW Architects Aps
25 Lower Leeson Street, Dublin 2, D02 XD77
+45 4226 2860
info@arrowarchitects.com www.arrowarchitects.com

Project Phase: PLANNING SUBMISSION

Sheet Name: BLOCK 7 - PLANS 1

DWG NO.: PL-21-210

Status: PLANNING

Rev. B

Date 03-2022

Scale 1 : 200 @A1