



General Notes
 Do not scale from drawings (including CAD files).
 All dimensions must be verified on site. No use, disclosure, dissemination or duplication of any content in this document is allowed without prior consent by PCOT Architects. This drawing may not be edited or modified by the recipient.


NOTES:

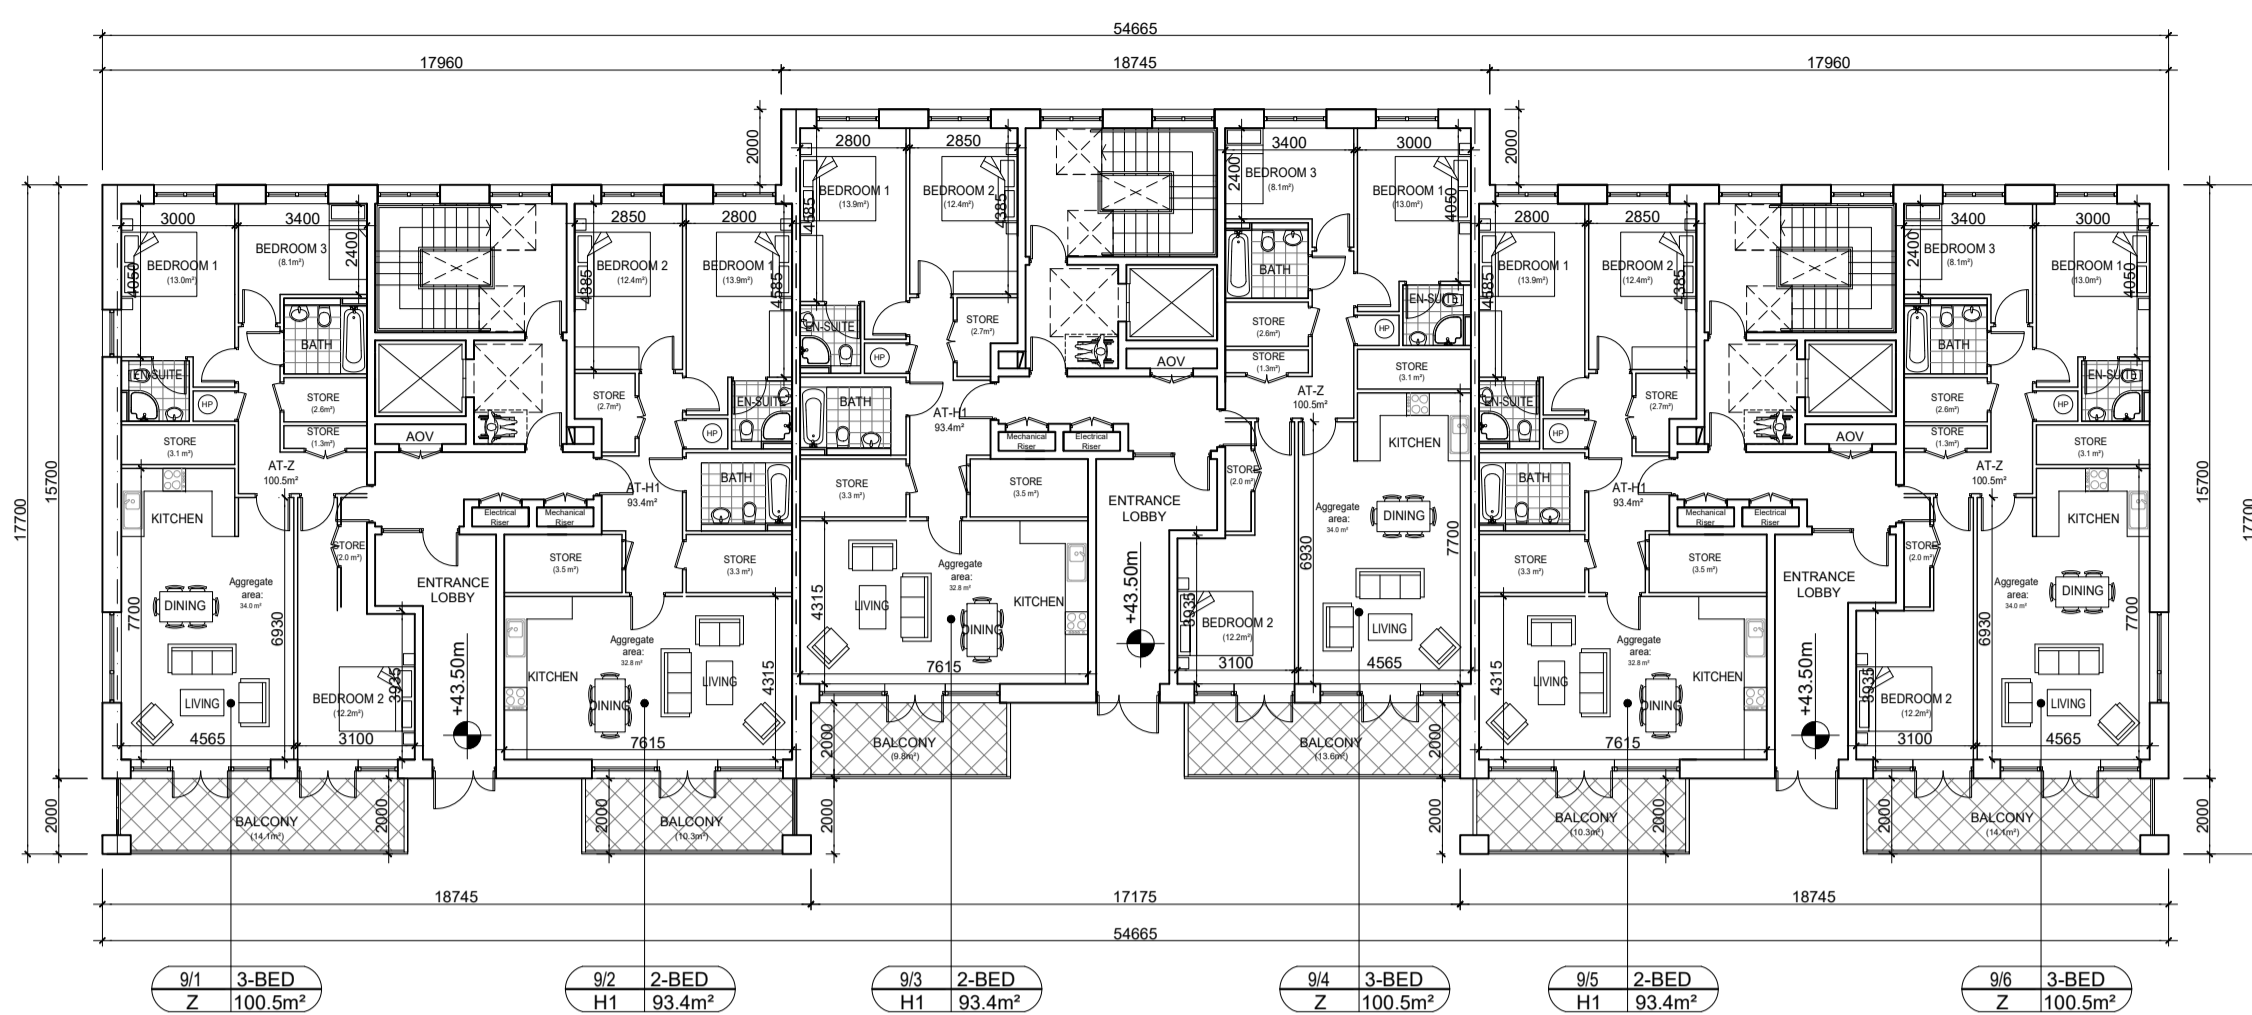


GROUND FLOOR PLAN

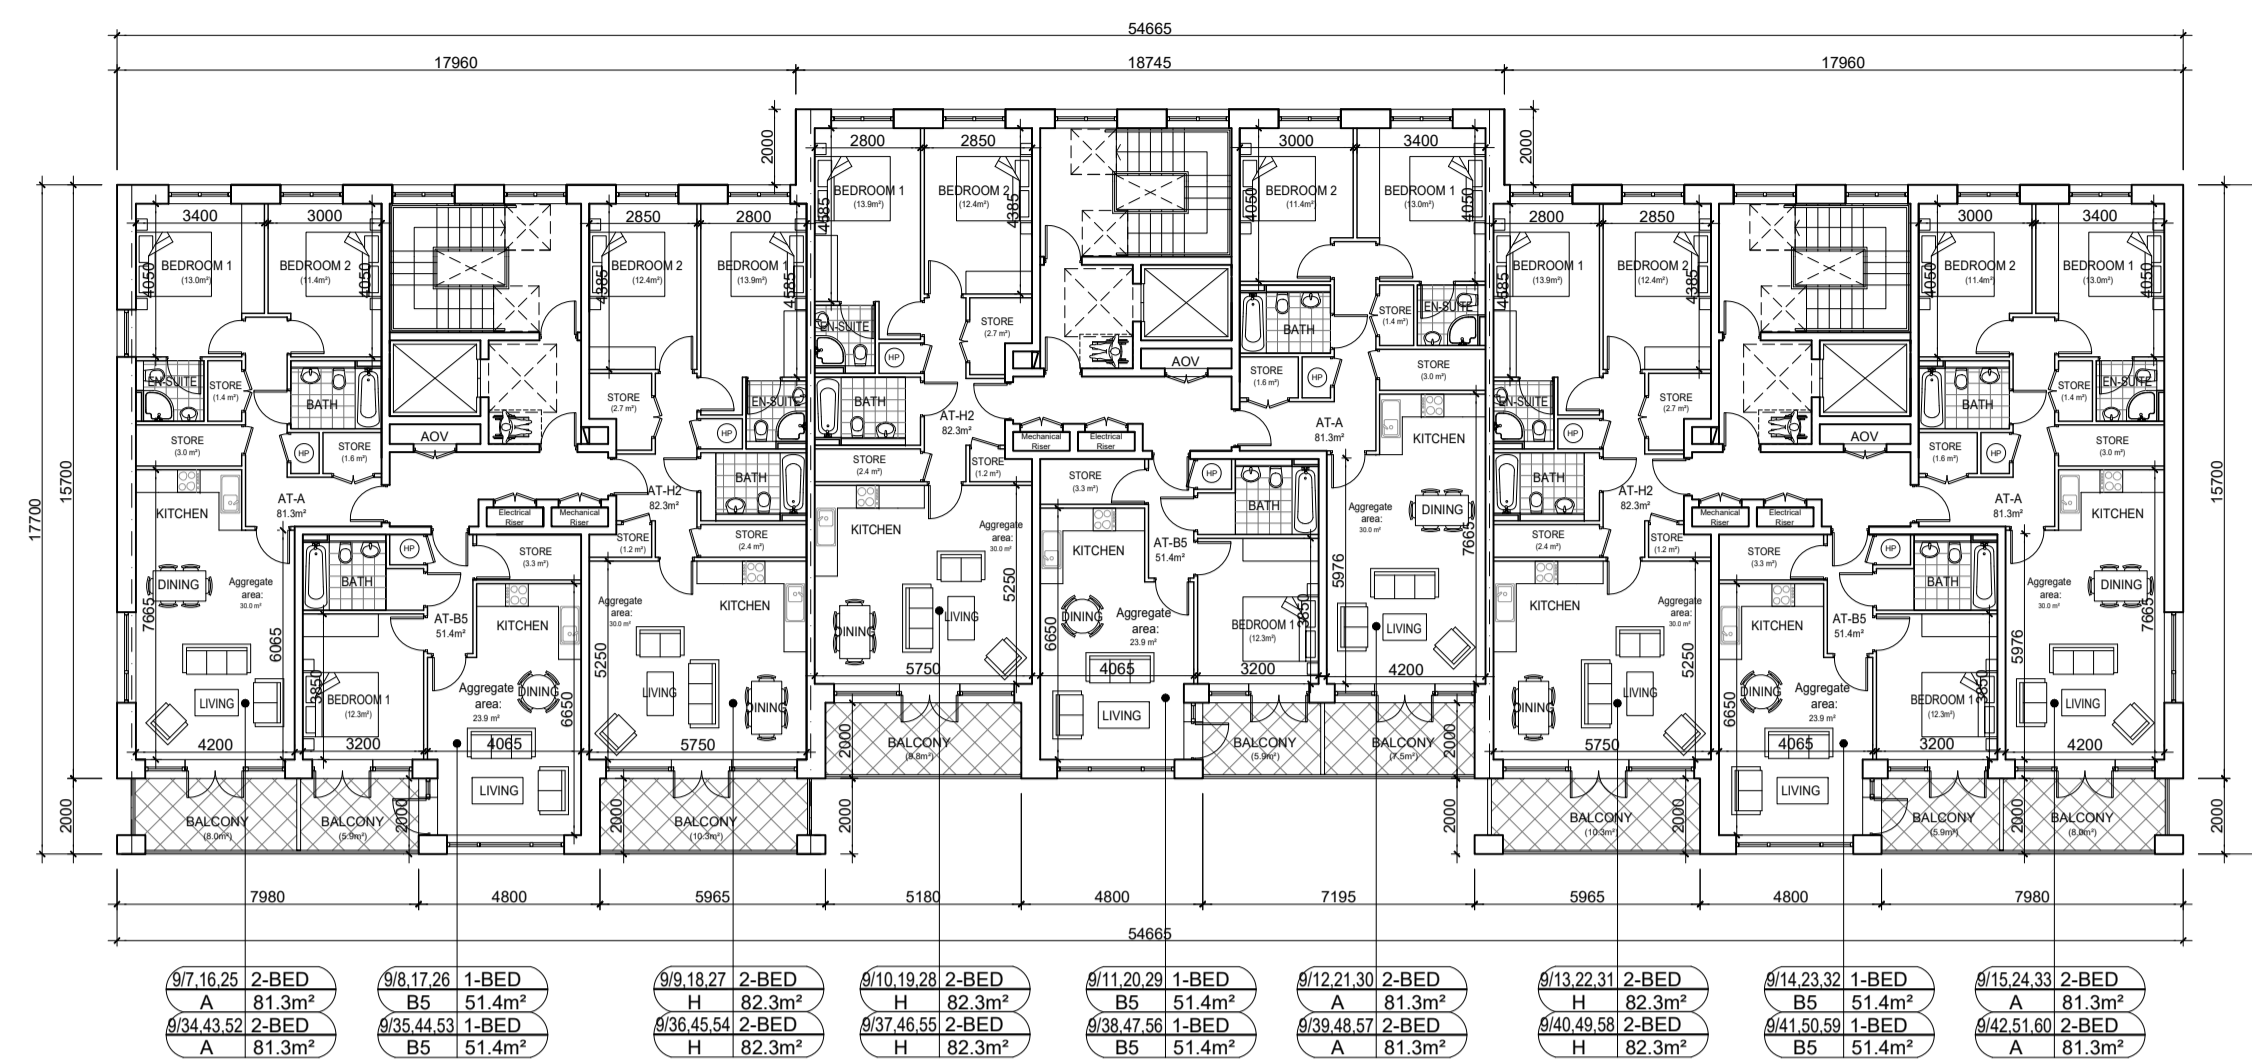


1st, 2nd, 3rd, 4th, 5th & 6th FLOOR PLAN

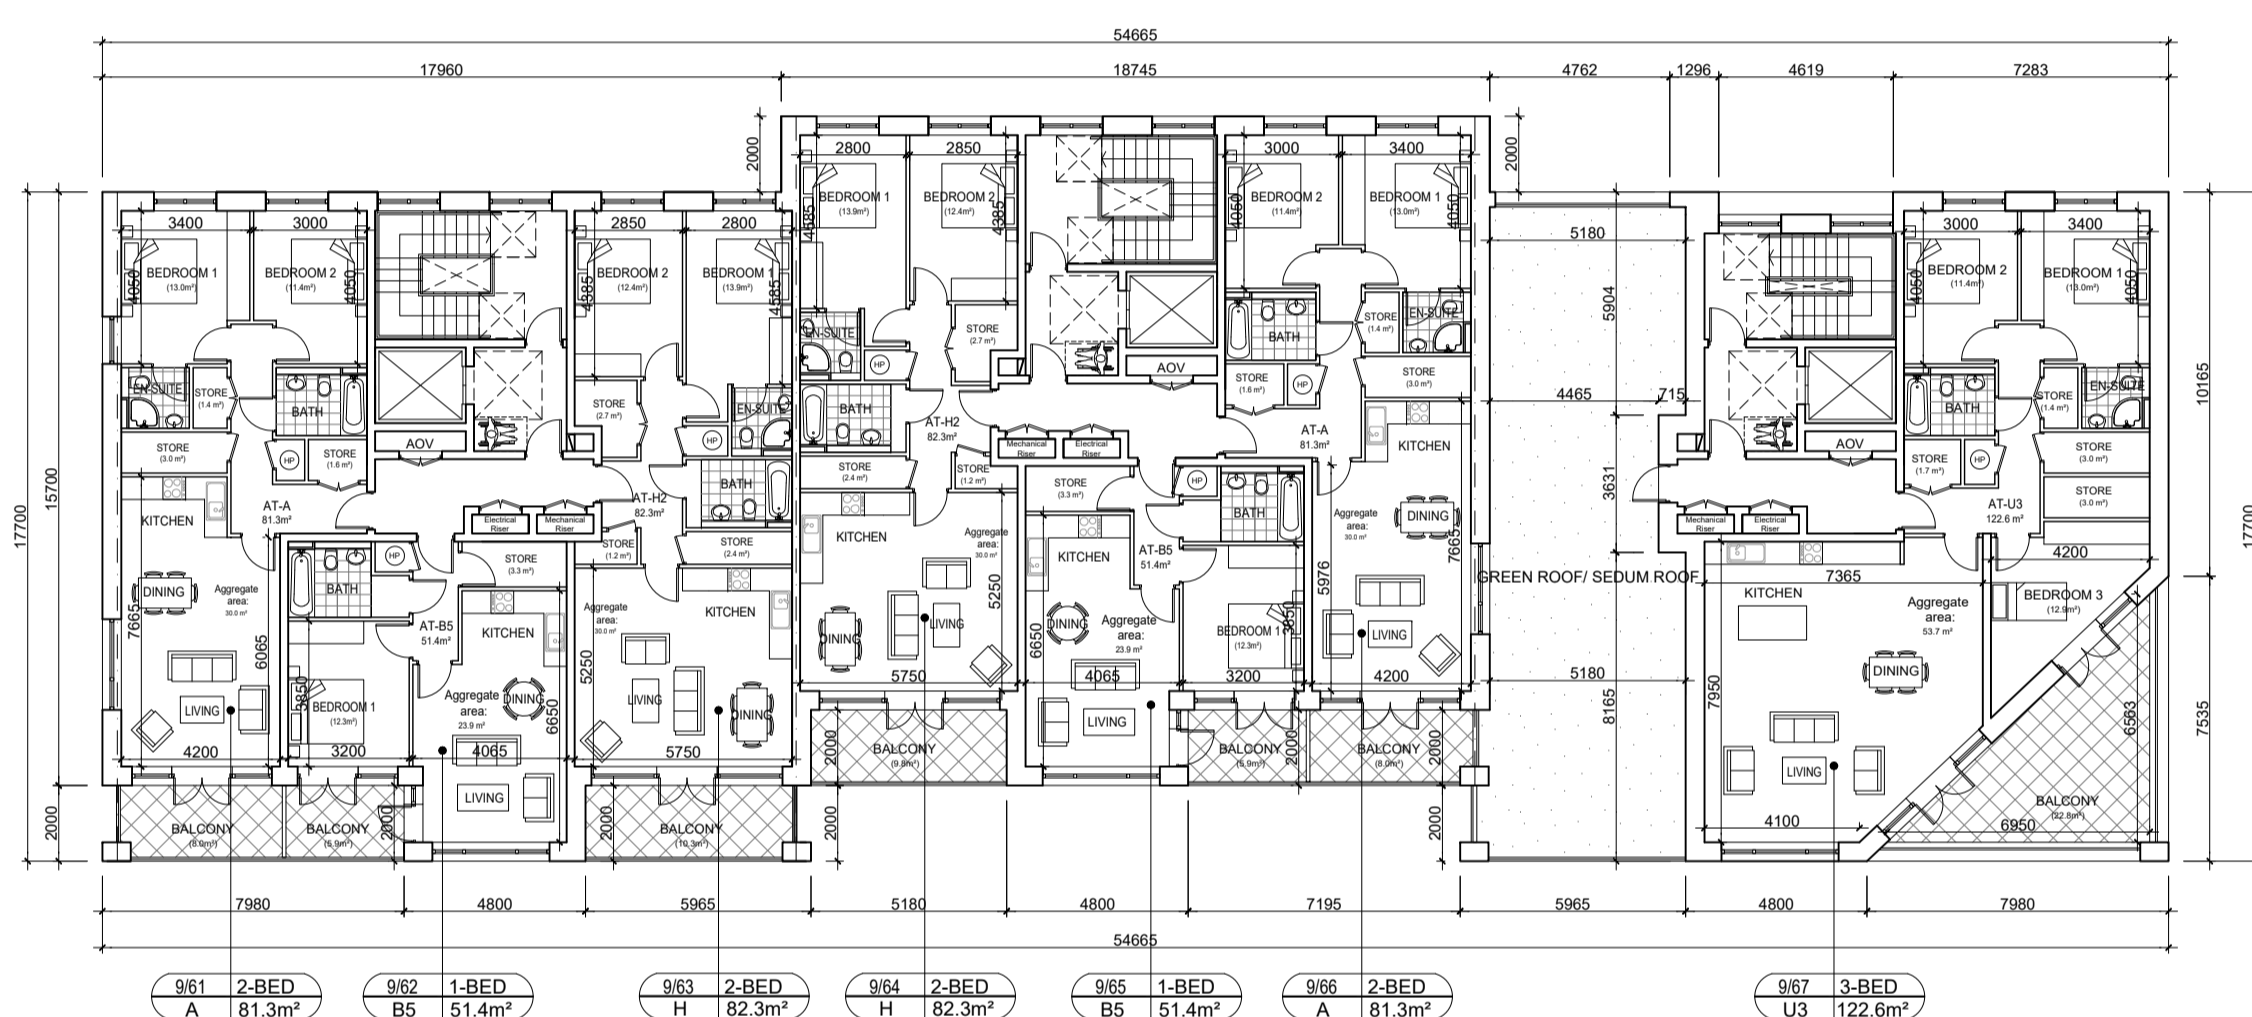


7th FLOOR PLAN

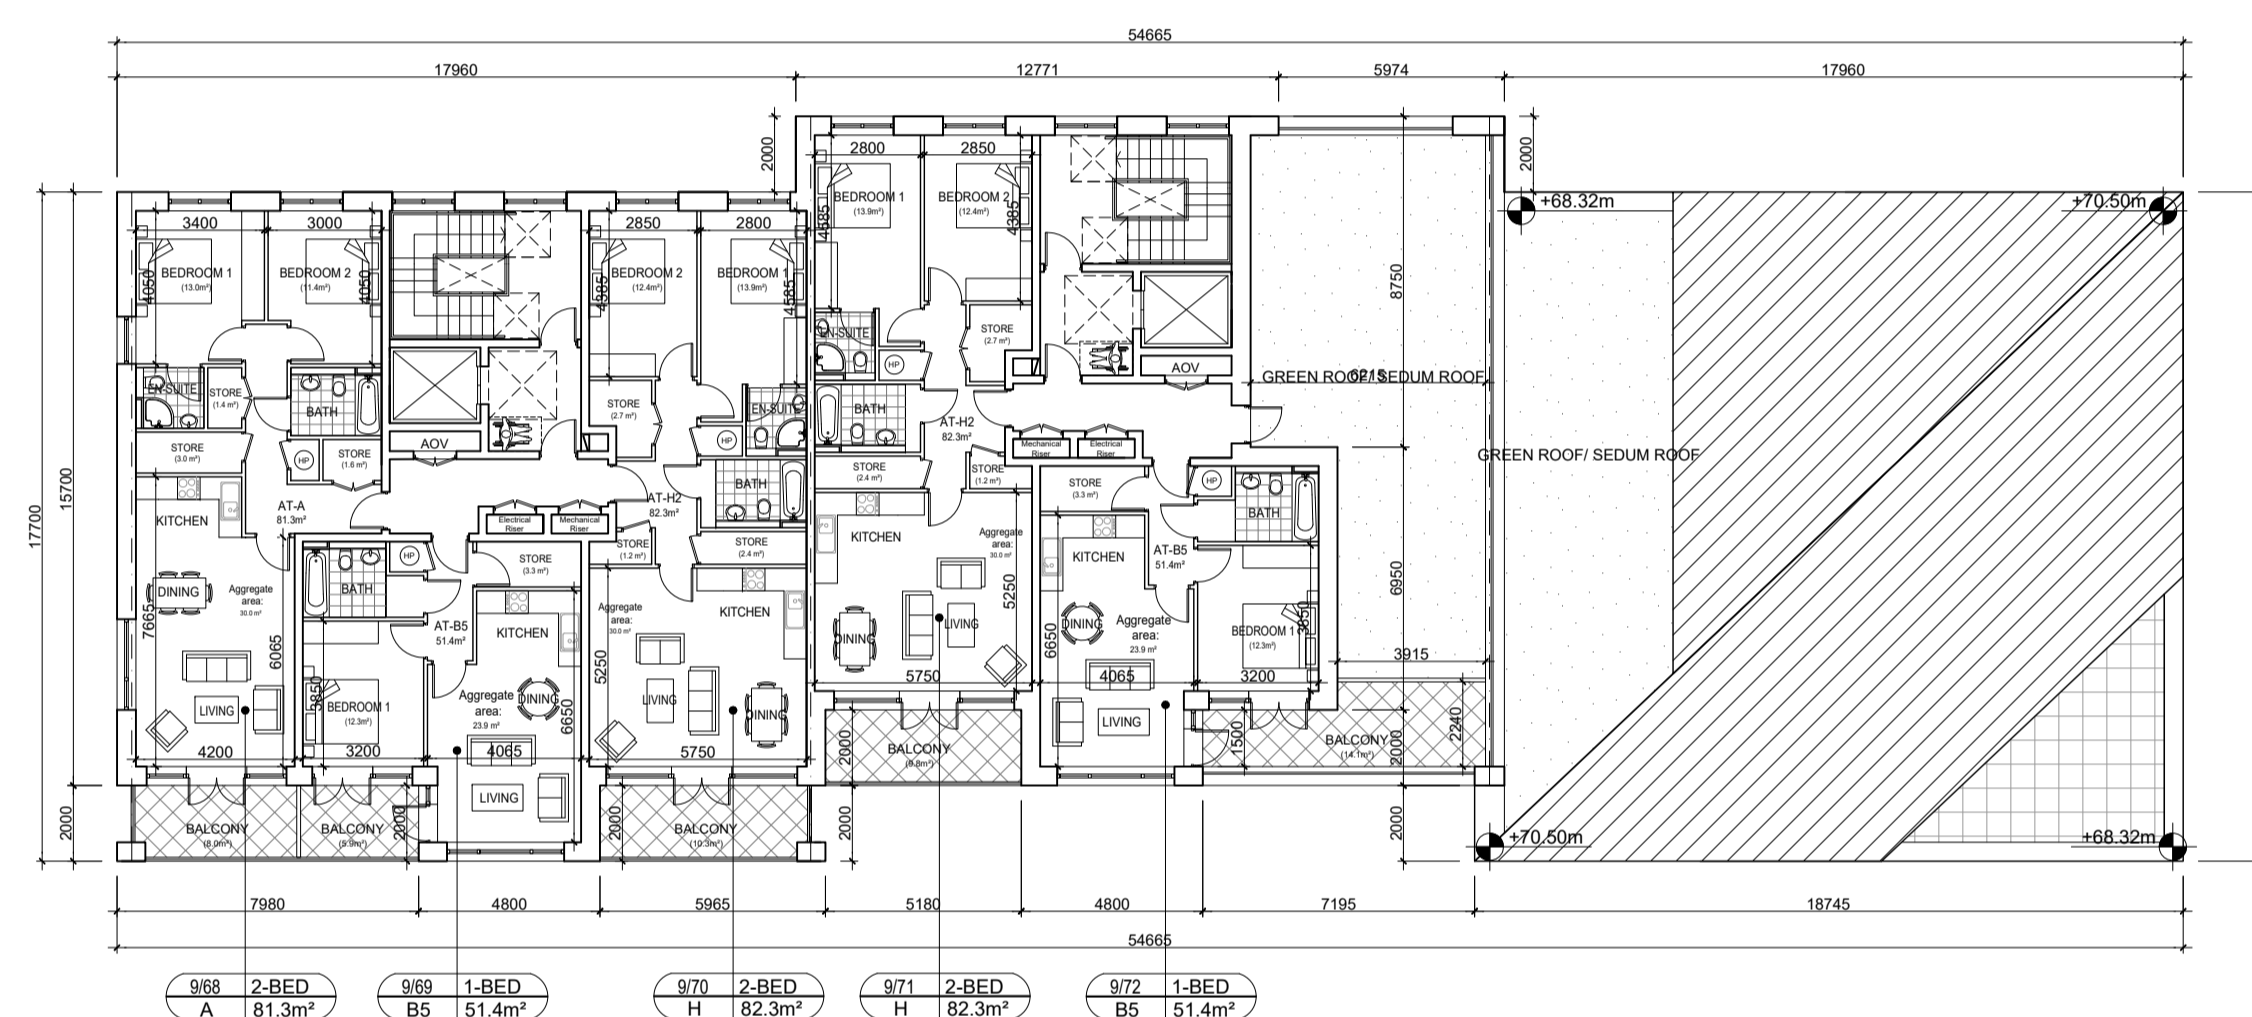

8th FLOOR PLAN

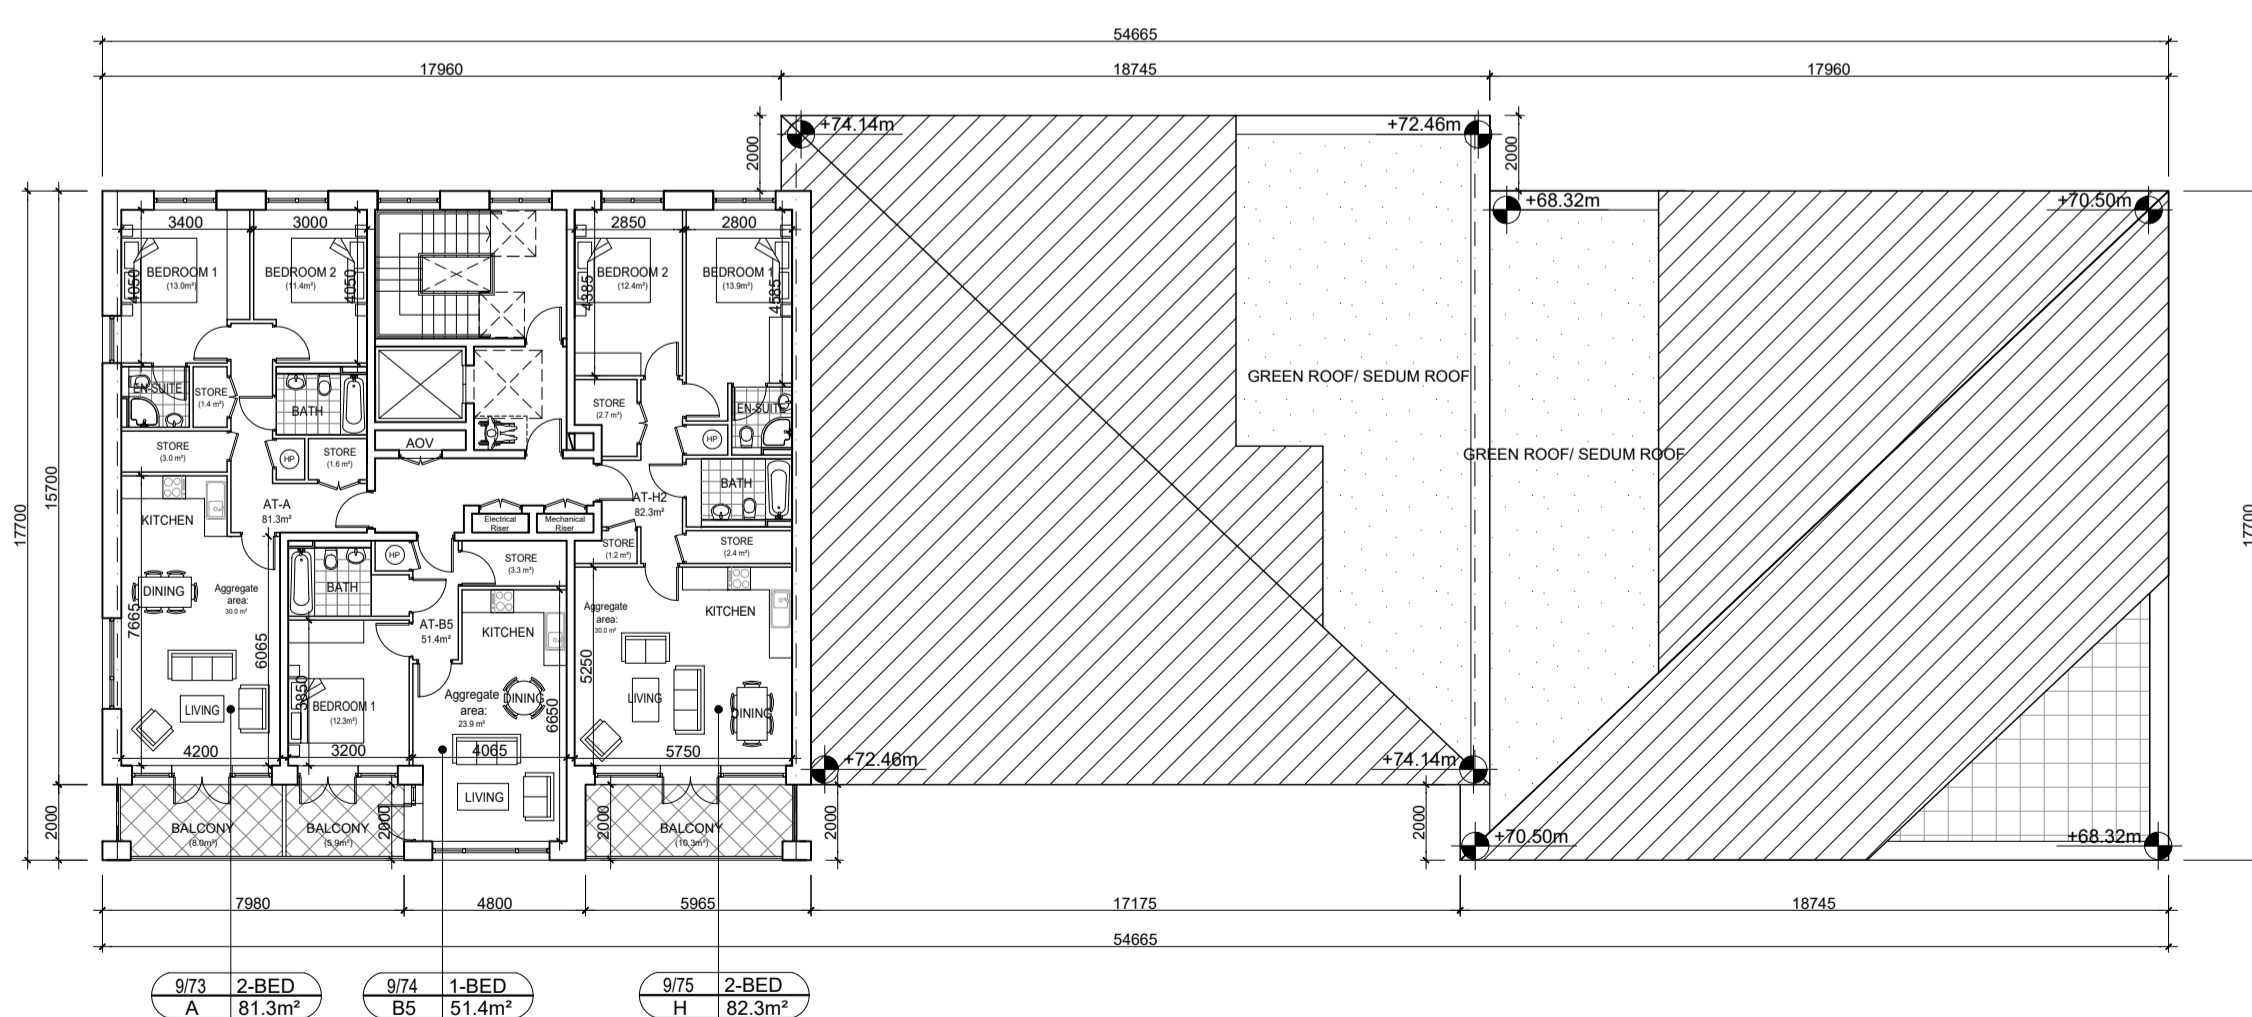


9th FLOOR PLAN

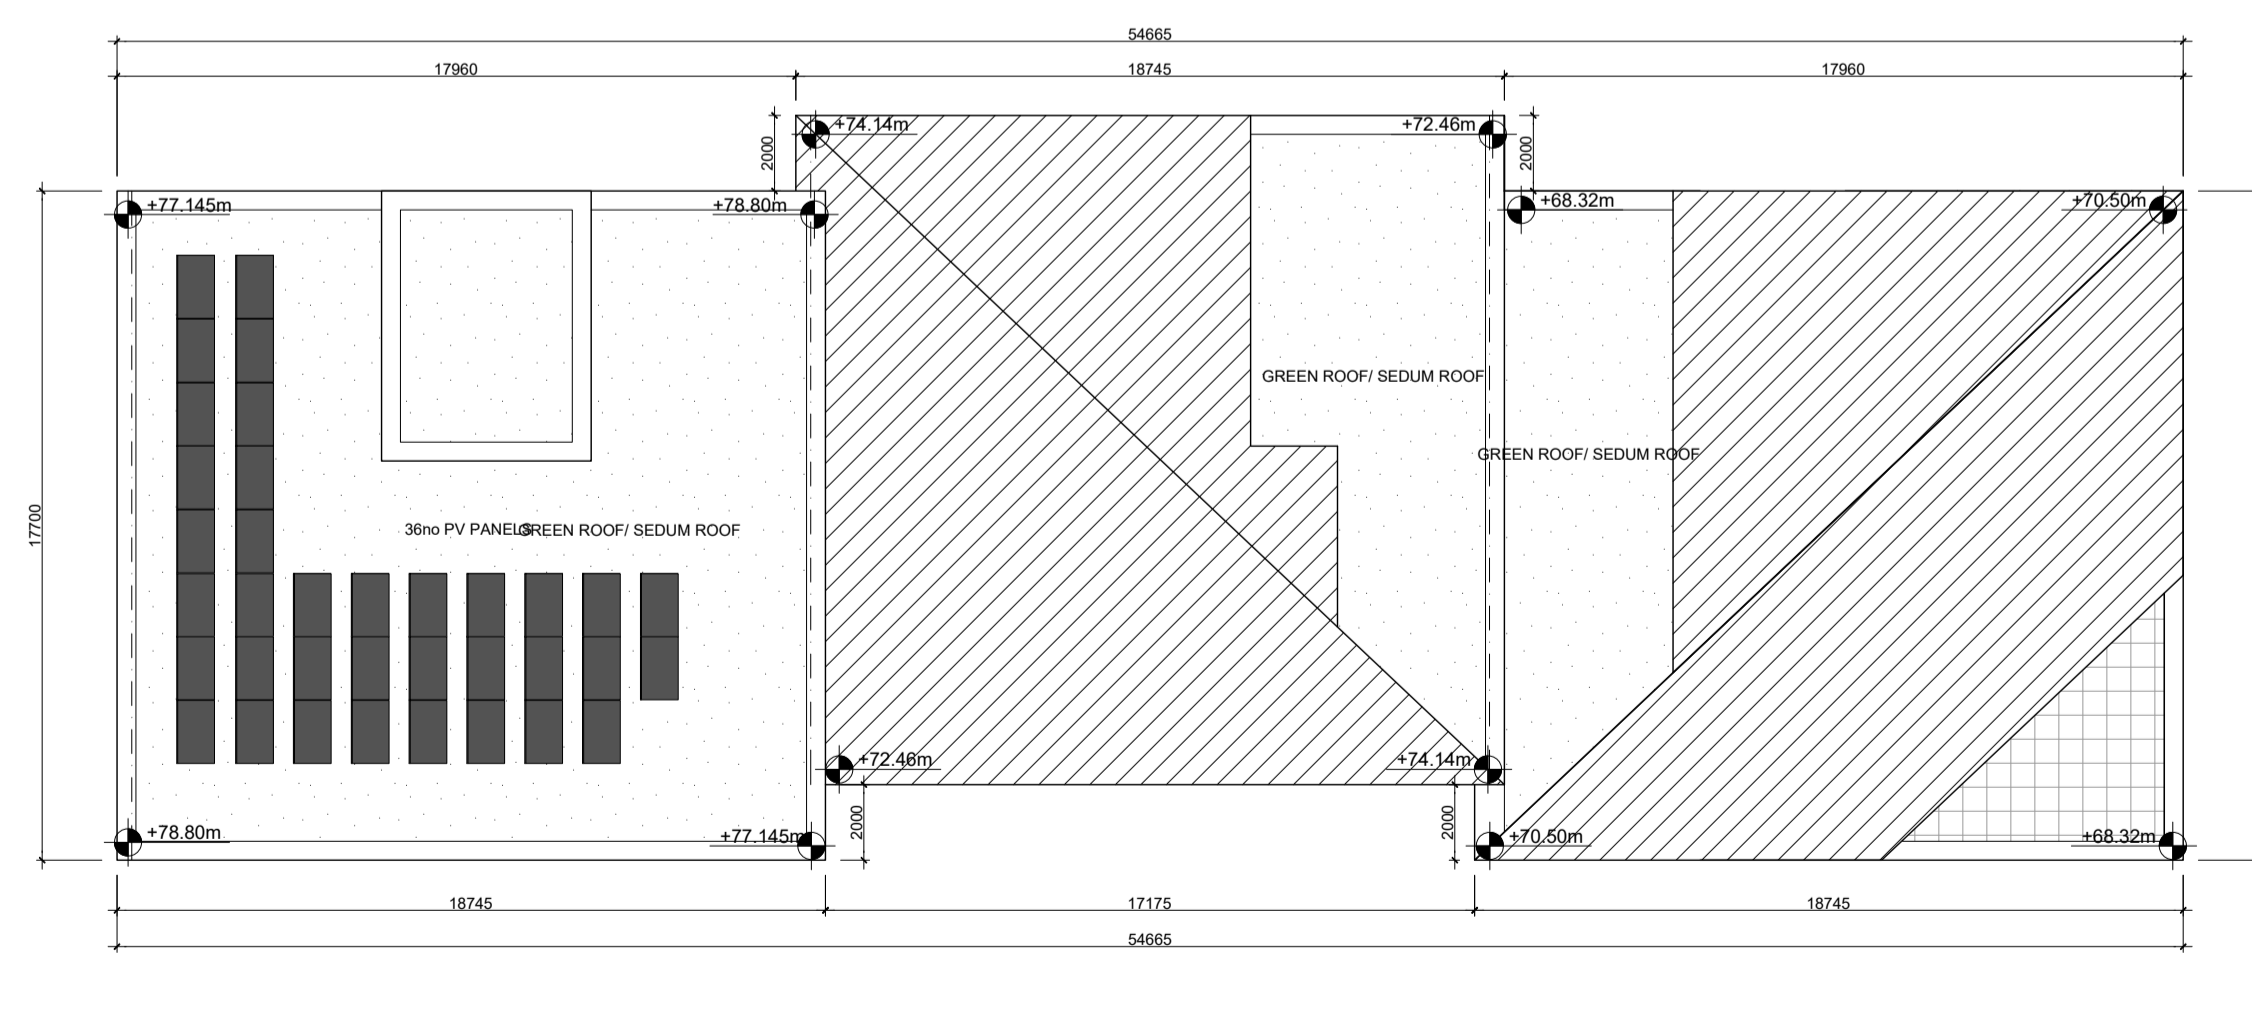

ROOF PLAN

NOTES ON FINISHES:
 ROOF FINISHES: - RED/ ORANGE/ GREY METAL STANDING SEAM ROOF IN PPC FINISH
 - GREEN ROOF/ SEDUM ROOF

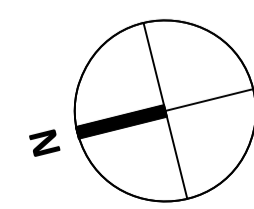

APARTMENT BLOCK 9
 MIX OF UNITS:
 23 x 1 BED
 48 x 2 BED
 4 x 3 BED
 75 - TOTAL


Apartment Description Tag

Apartment Number	4/01	Number of Beds	1-BED
Block Number	A	Apartment Area	00.0m ²
Apartment Type			

Date	Rev.	Revision Description

Project Title
 Fosterstown North SHD

Address
 Lands known as Fosterstown North, Dublin Road / R132 Swords, Co. Dublin

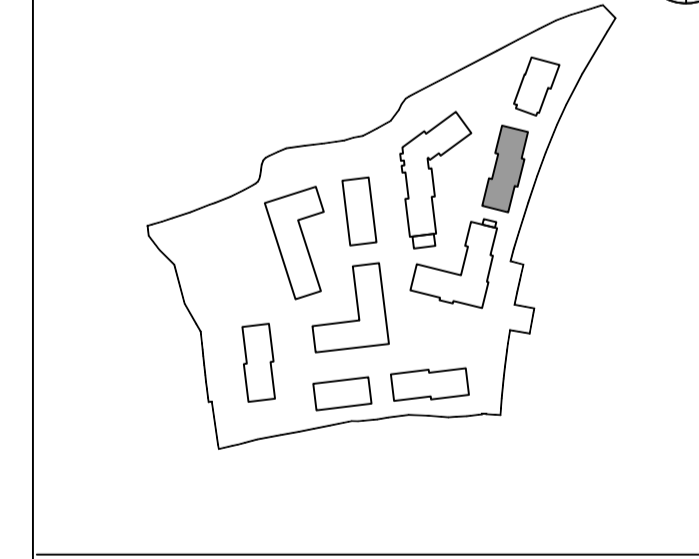

Client
 J. Murphy (Developments) Limited

Lead Architect
 PCOT Architects
 57 Merrion Square North, Dublin 2, D02 CP02
 087 9057495
 info@pcotarchitects.ie

Public Realm Architect
 ARROW Architects ApS
 25 Lower Leeson Street, Dublin 2, D02 XD77
 +45 4226 2860
 info@arrowarchitects.com www.arrowarchitects.com

Project Phase
 PLANNING SUBMISSION

Sheet Name
 BLOCK 9

DWG NO.
 PL-21-217

Status
 PLANNING

Rev.	B
Date	03-2022
Scale	1 : 200 @A1