



General Notes
Do not scale from drawings (including CAD files).
All dimensions must be verified on site. No use, disclosure,
dissemination or duplication of any content in this document
is allowed without prior consent by PCOT Architects. This
drawing may not be edited or modified by the recipient.


NOTES:

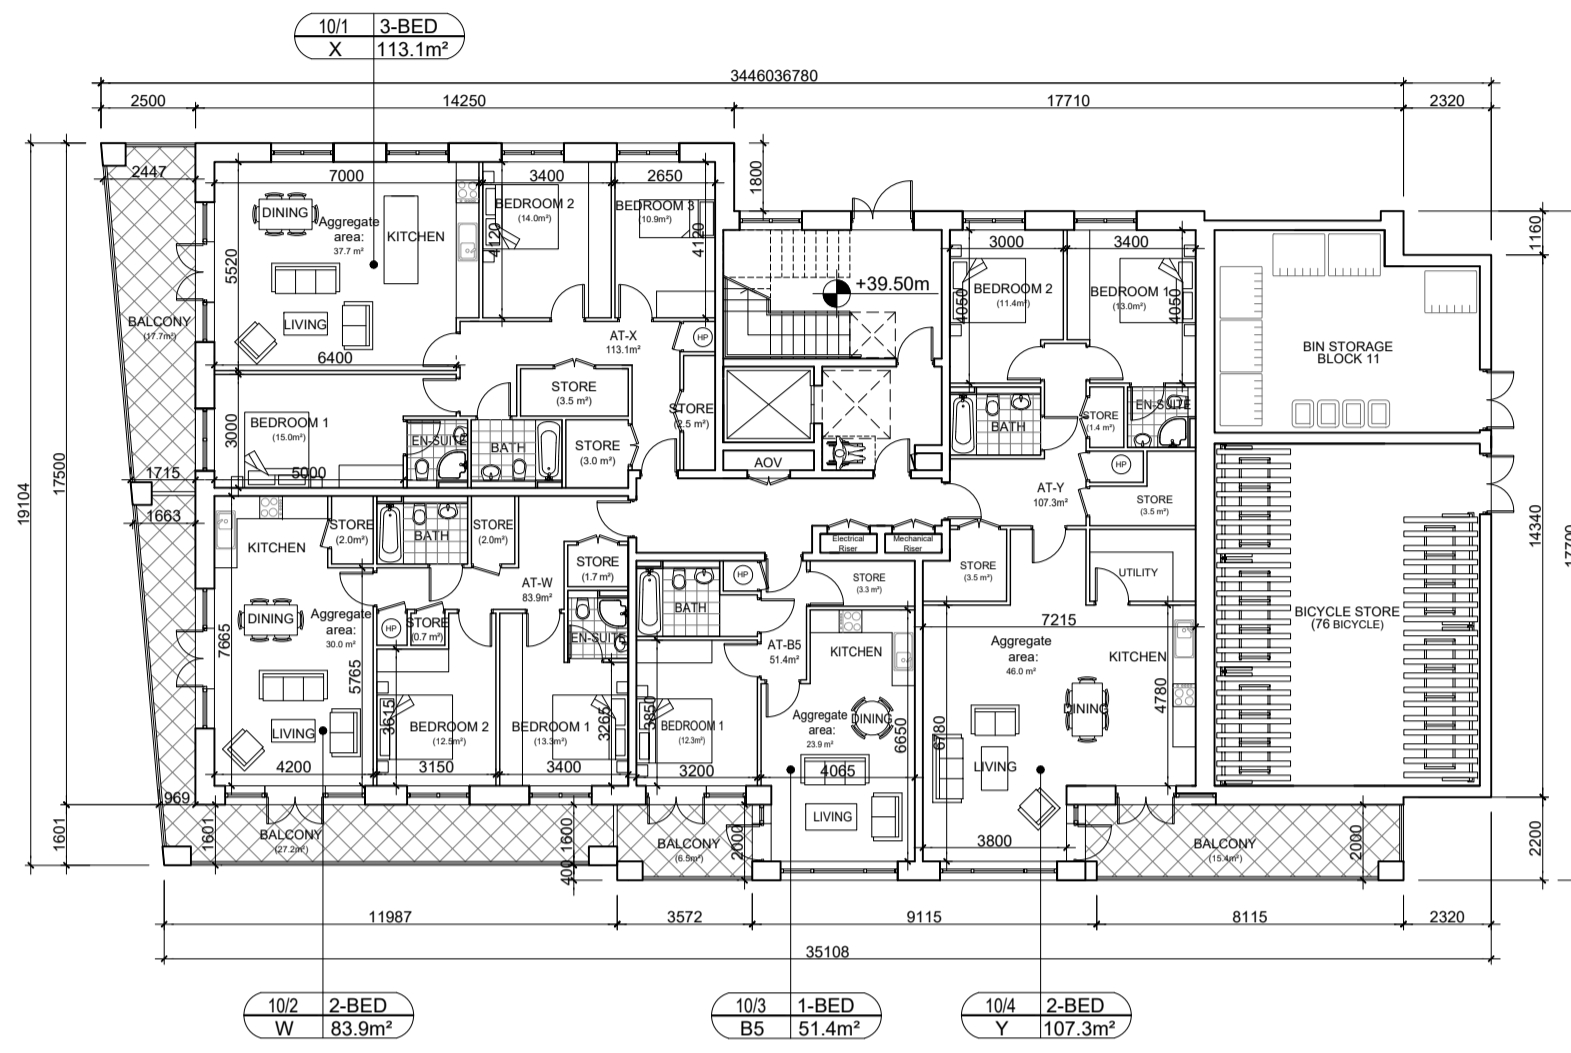


GROUND FLOOR PLAN

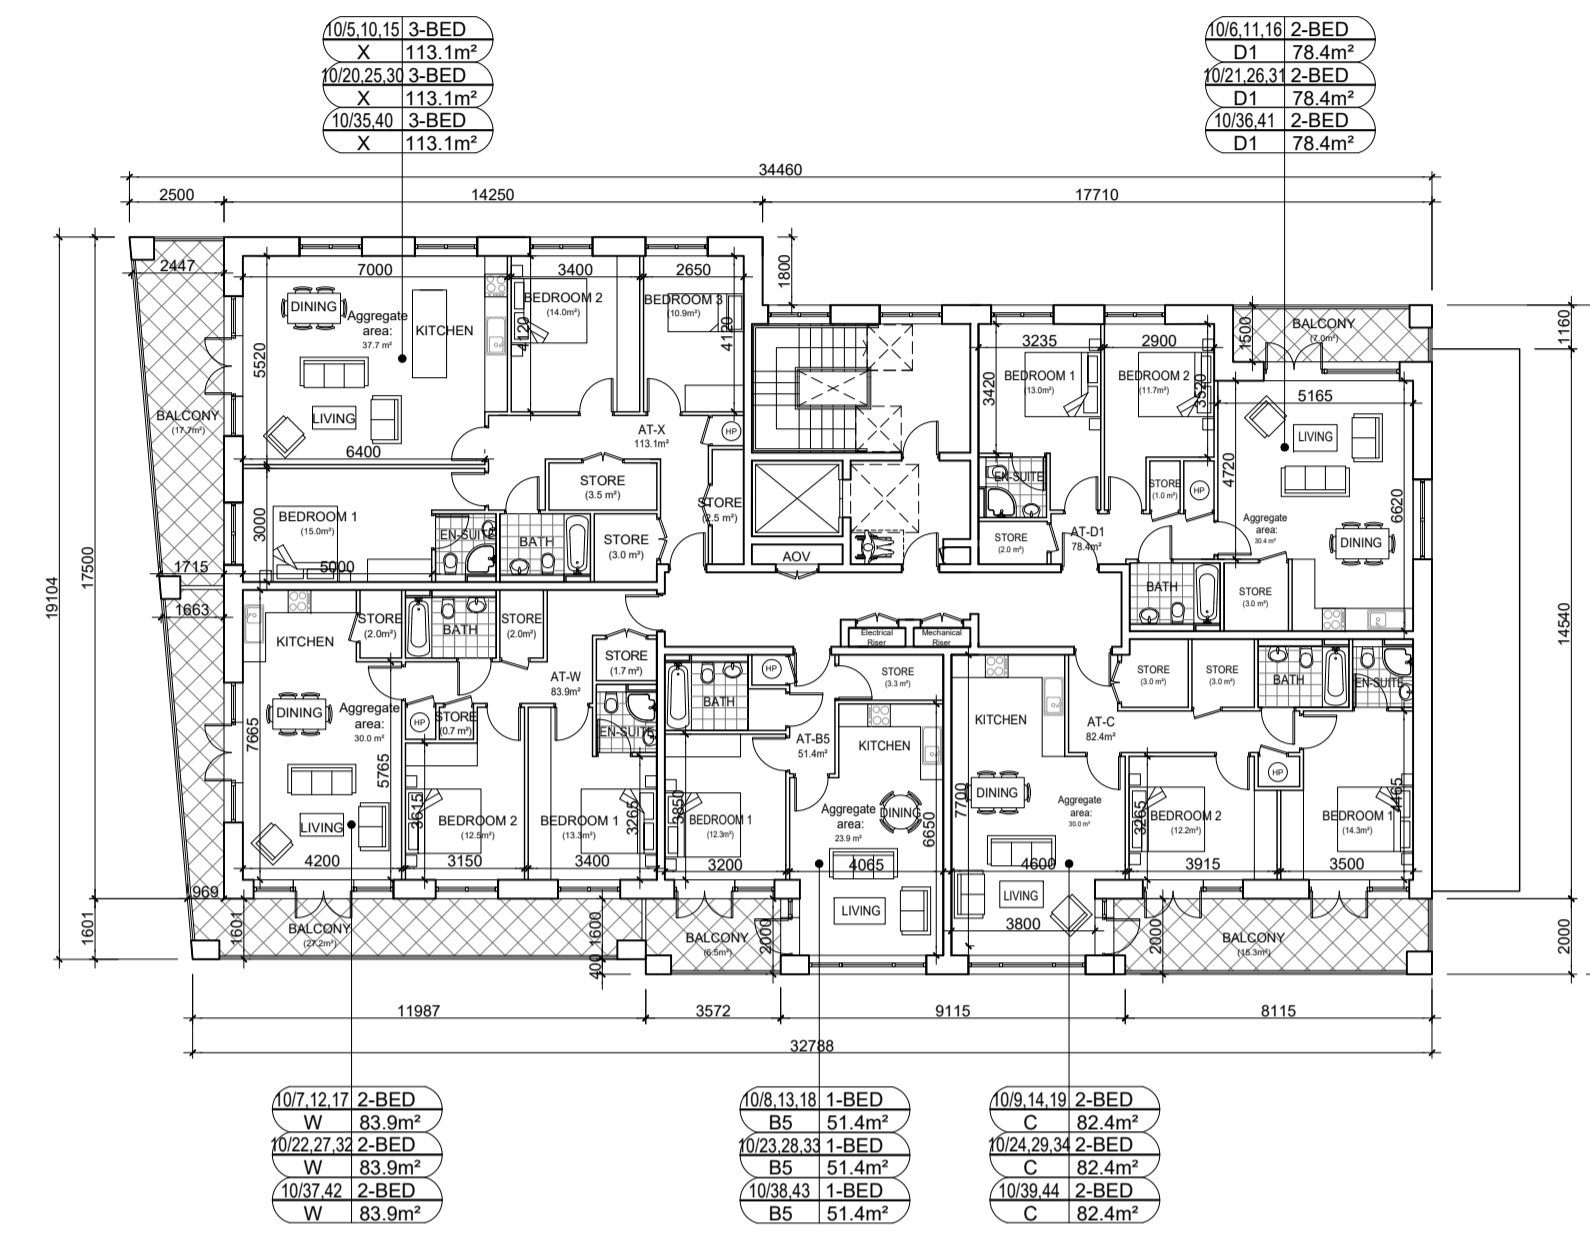

1st, 2nd, 3rd, 4th, 5th, 6th, 7th, 8th FLOOR PLAN

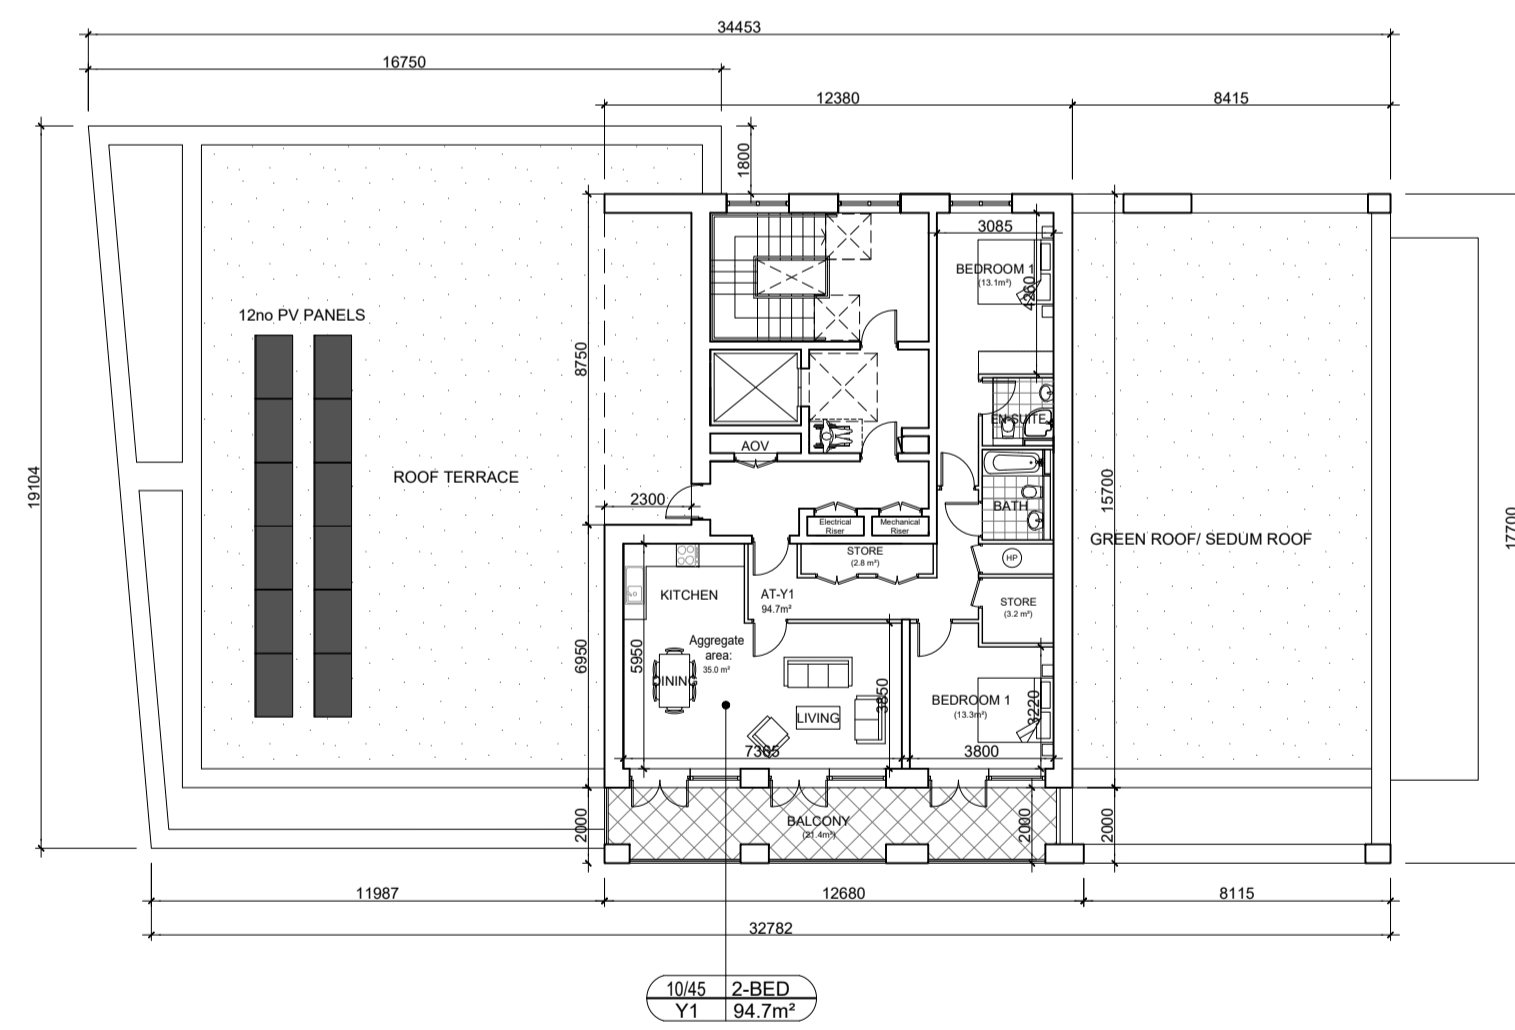


9th FLOOR PLAN

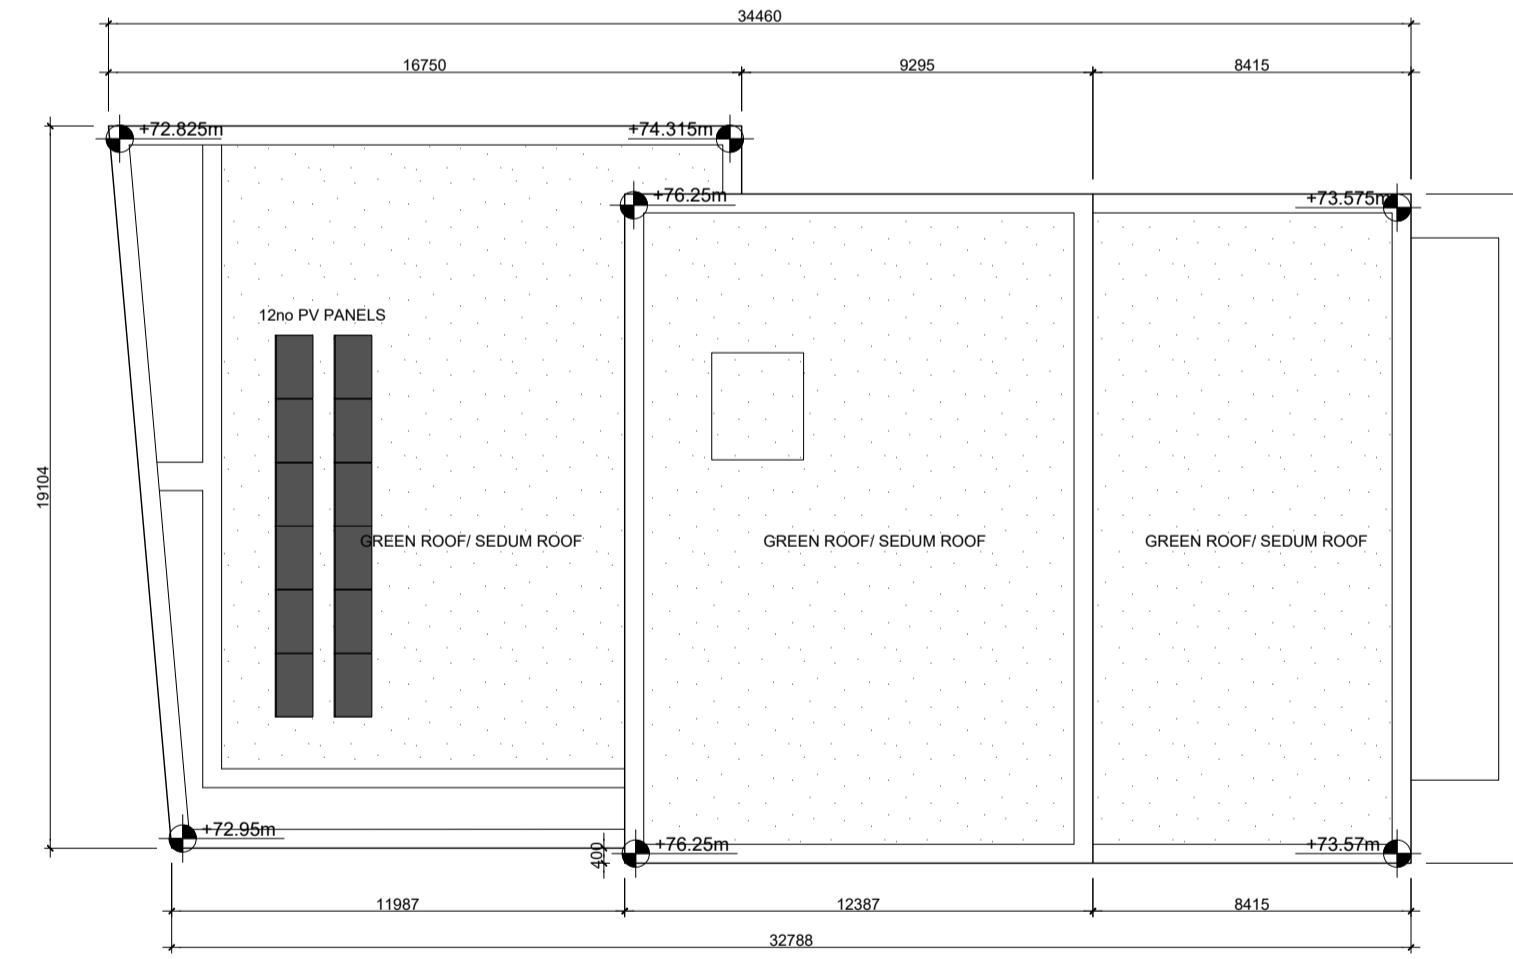

ROOF PLAN

NOTES ON FINISHES:

ROOF FINISHES: GREEN ROOF/ SEDUM ROOF

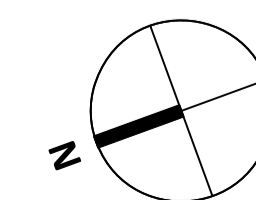

APARTMENT BLOCK 10


MIX OF UNITS:
9 x 1 BED
27 x 2 BED
9 x 3 BED
45 - TOTAL

Apartment Description Tag

Apartment Number
Block Number: 1/01
Apartment Type: A
Number of Beds: 1-BED
Apartment Area: 00.0m²

Date	Rev.	Revision Description
------	------	----------------------

Project Title: Fosterstown North SHD
Address: Lands known as Fosterstown North, Dublin Road /R132 Swords, Co. Dublin

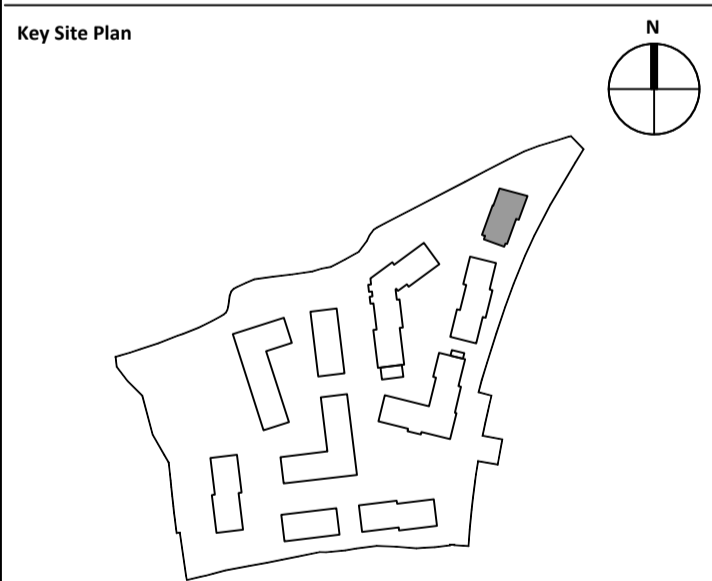

Client: J. Murphy (Developments) Limited

Lead Architect: PCOT Architects
57 Merrion Square North, Dublin 2, D02 EP02
087 9057495
info@pcotarchitects.ie

Public Realm Architect: ARROW Architects Aps
25 Lower Leeson Street, Dublin 2, D02 XD77
+45 4226 2860
info@arrowarchitects.com www.arrowarchitects.com

Project Phase: PLANNING SUBMISSION

Sheet Name: BLOCK 10
DWG NO.: PL-21-218

Status: PLANNING
Rev: B
Date: 03-2022
Scale: 1:200 @A1