

 


GENERAL NOTES

THIS DRAWING TO BE READ IN CONJUNCTION WITH ARCHITECT'S DRAWINGS, CONSULTANT ENGINEER'S DRAWINGS AND SPECIFICATIONS, AND LANDSCAPE ARCHITECT'S DRAWINGS AND SPECIFICATIONS.

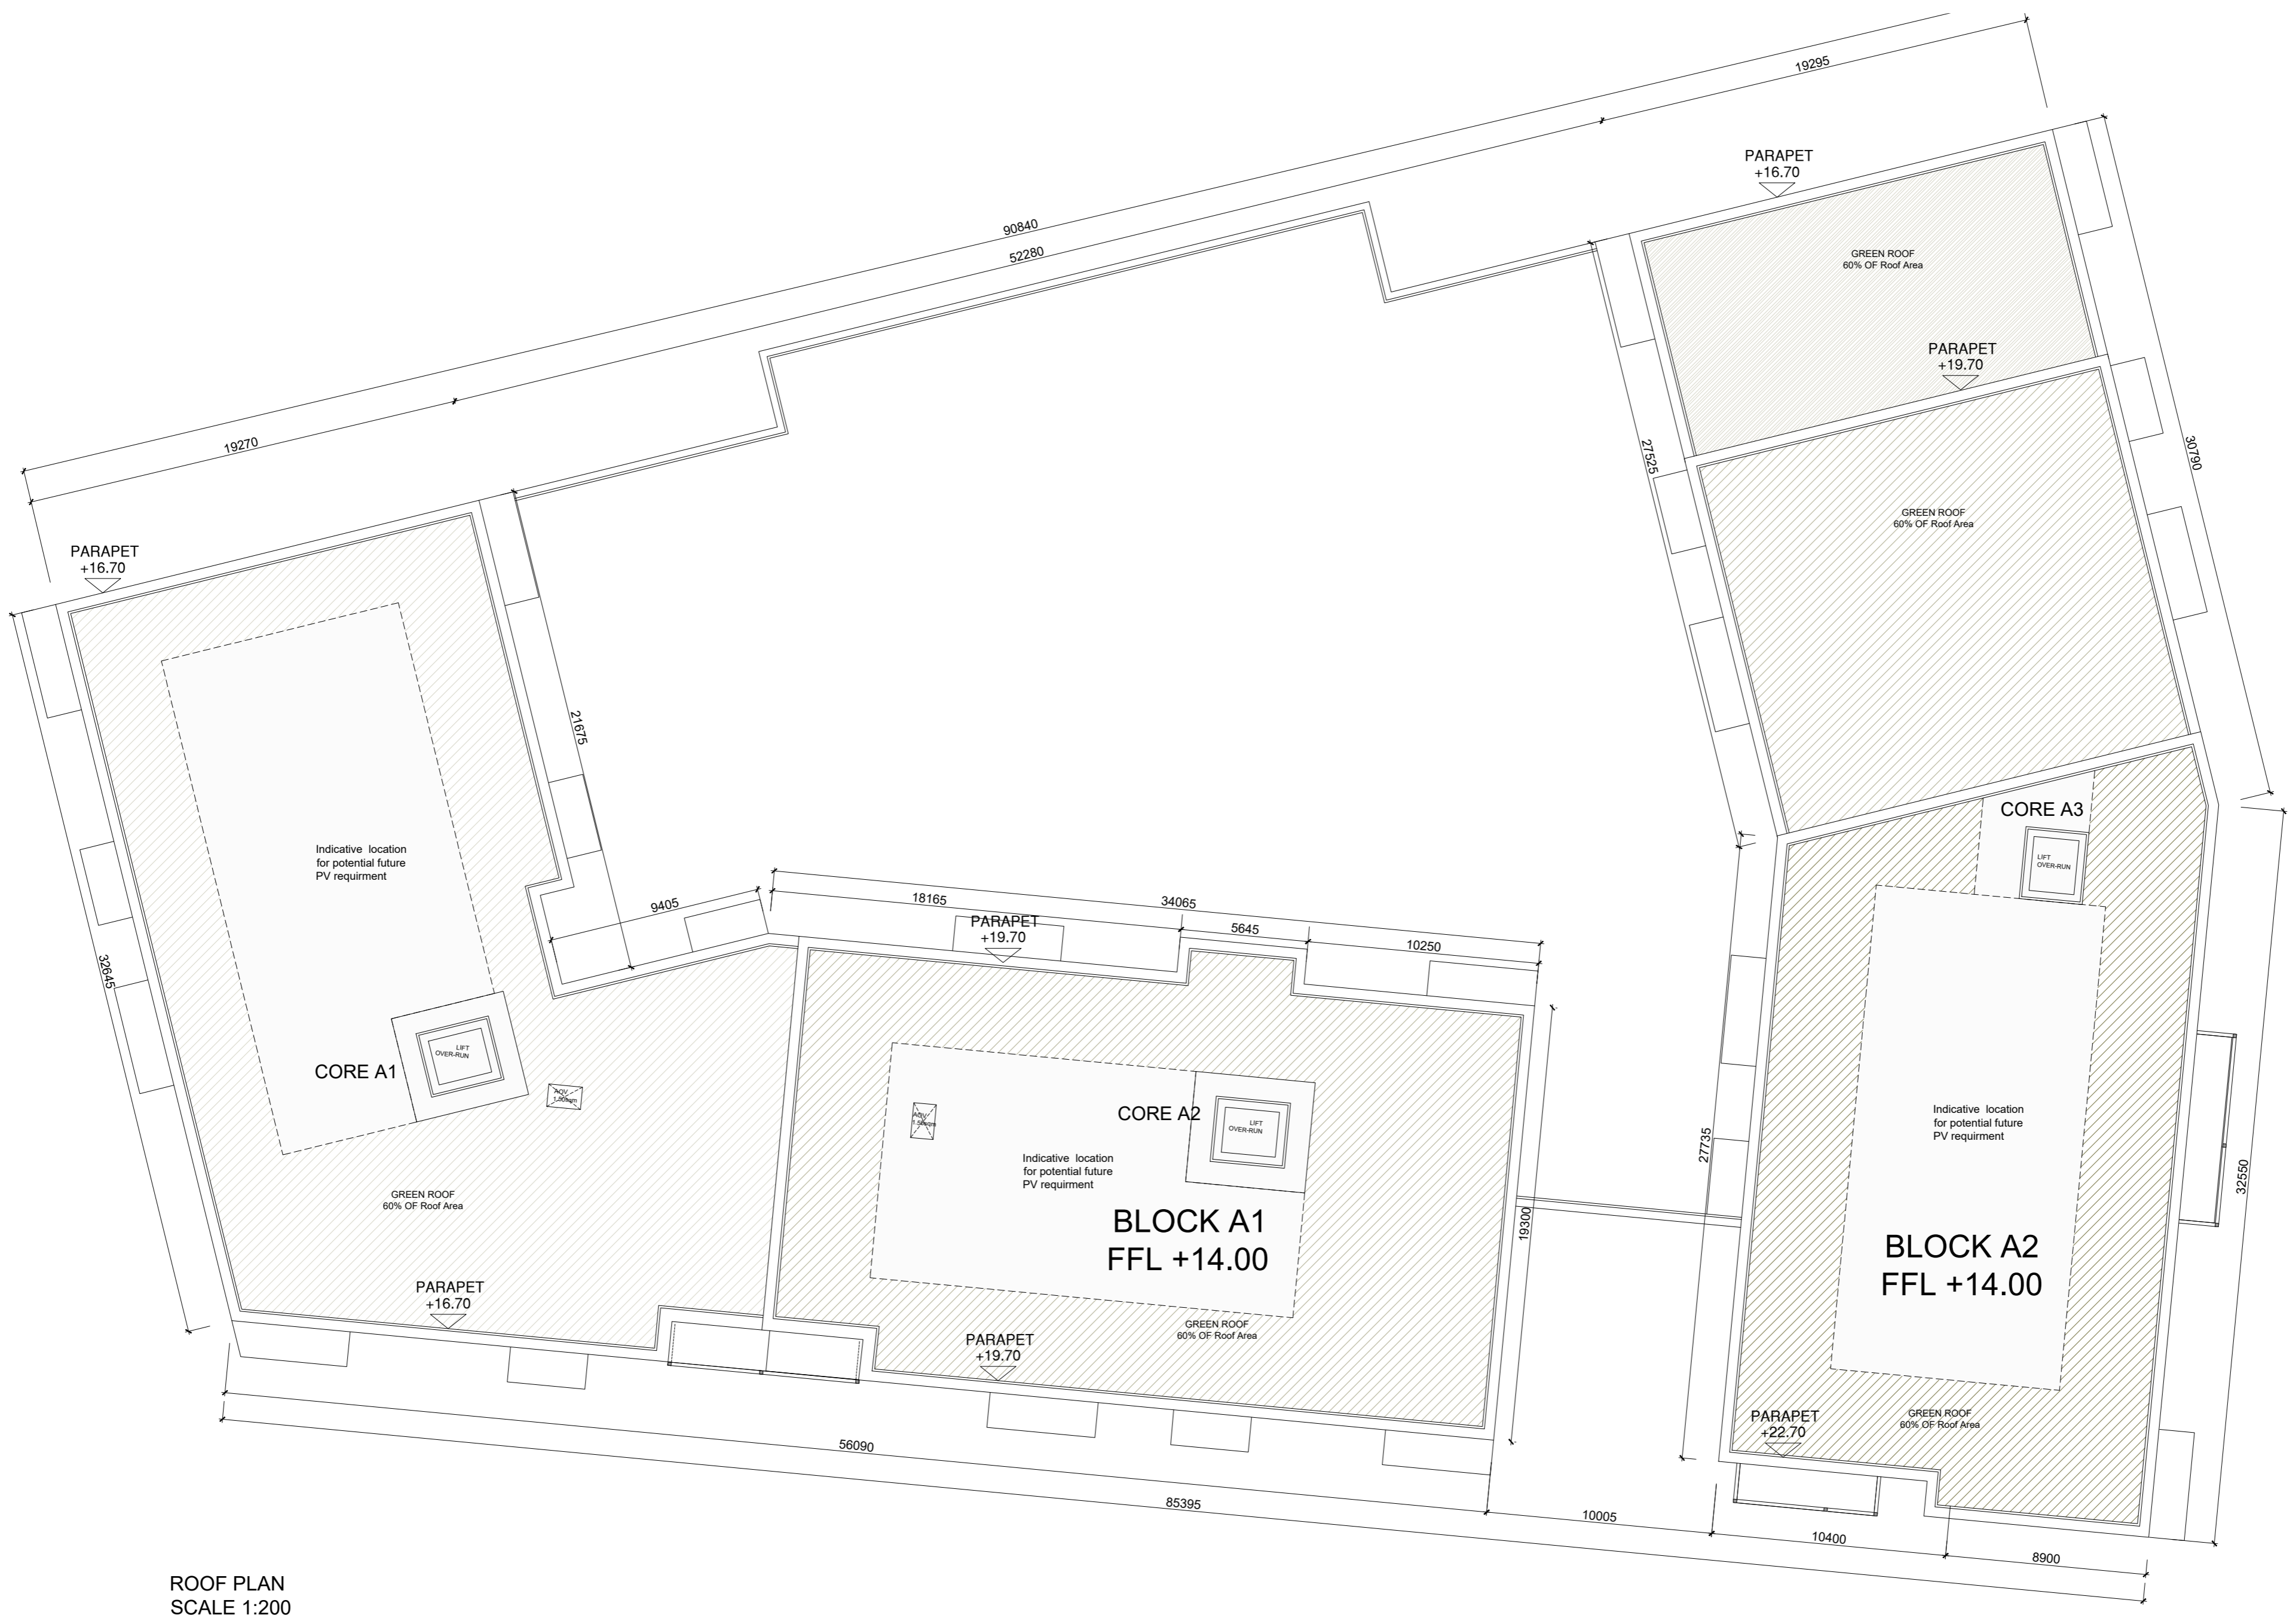

DUAL ASPECT

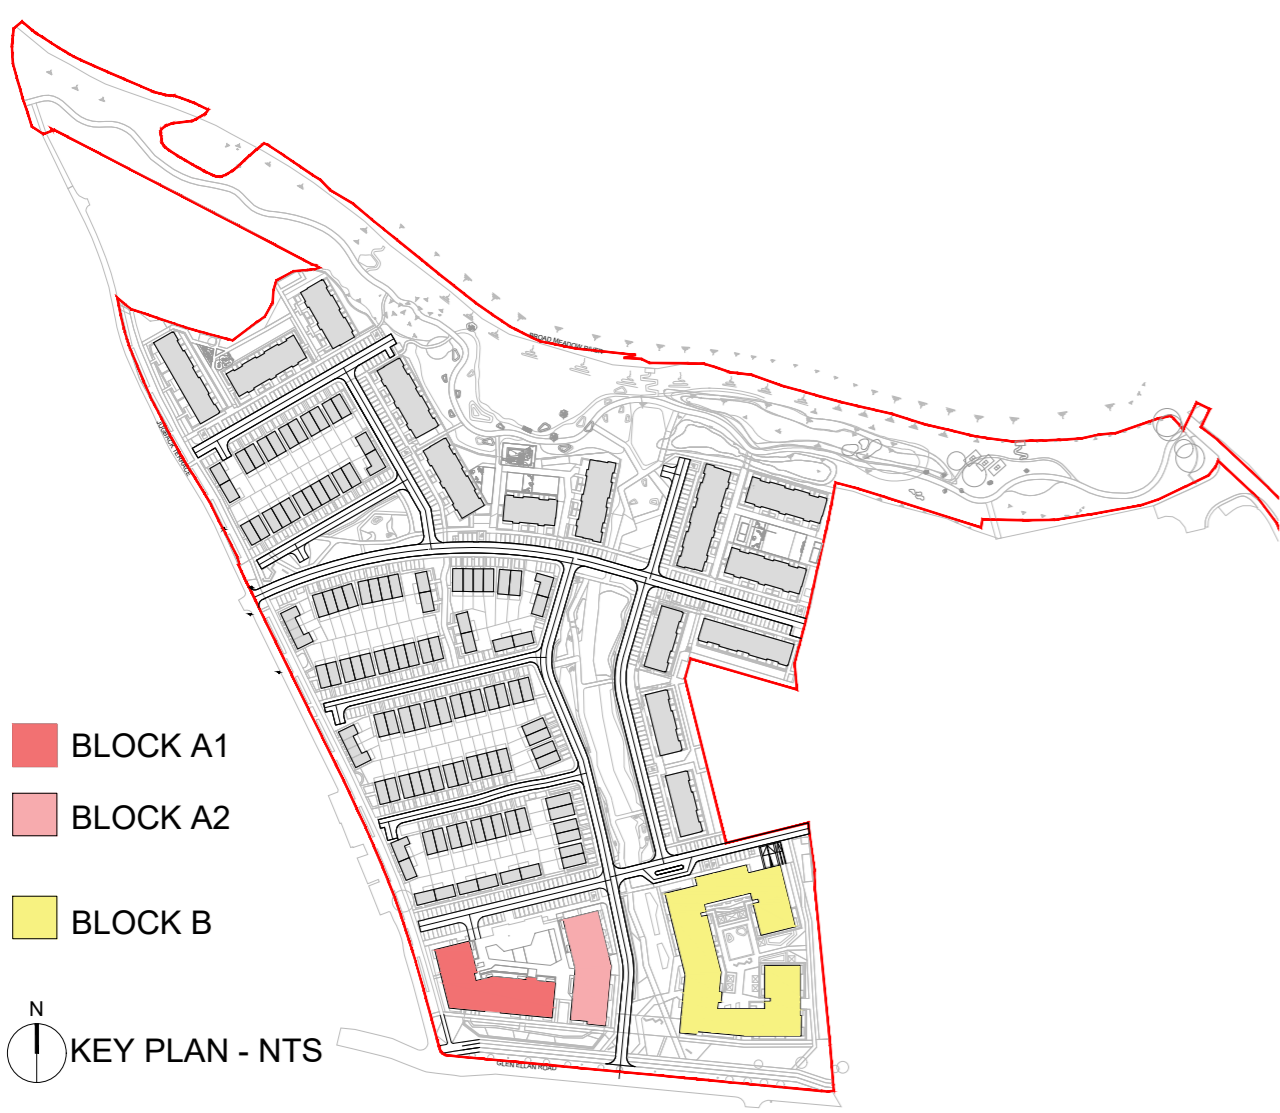

NOTES:


DO NOT SCALE FROM DRAWINGS. WORK TO FIGURED DIMENSIONS ONLY. ARCHITECT TO BE NOTIFIED OF ALL DISCREPANCIES.

CLIENT:



REVISIONS

DATE	DESCRIPTION	No.

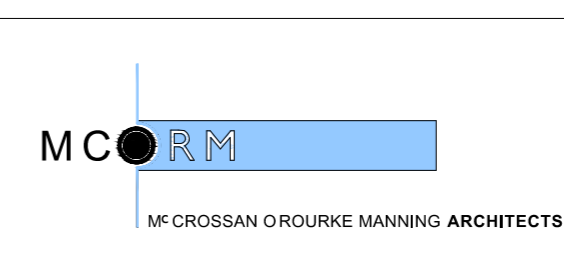

PROJECT TITLE:
SHD AT HOLYBANKS, SWORDS

DRAWING TITLE:
BLOCK A1 & A2
ROOF PLAN

1 Grandham Street, Dublin 8, D08 A45Y, Ireland
Tel: 01-4752750 Fax: 01-4758711 E-Mail: arch@mcm.com

DATE: Mar'22	DRAWN BY: IDF
SCALE: 1:200 @A1	REVISION:
JOB NO.: 19022	DRAWING NO.: PL36