



GENERAL NOTES

THIS DRAWING TO BE READ IN CONJUNCTION WITH ARCHITECT'S DRAWINGS, CONSULTANT ENGINEERS DRAWINGS AND SPECIFICATIONS, AND LANDSCAPE ARCHITECT'S DRAWINGS AND SPECIFICATIONS.

 

* DUAL ASPECT

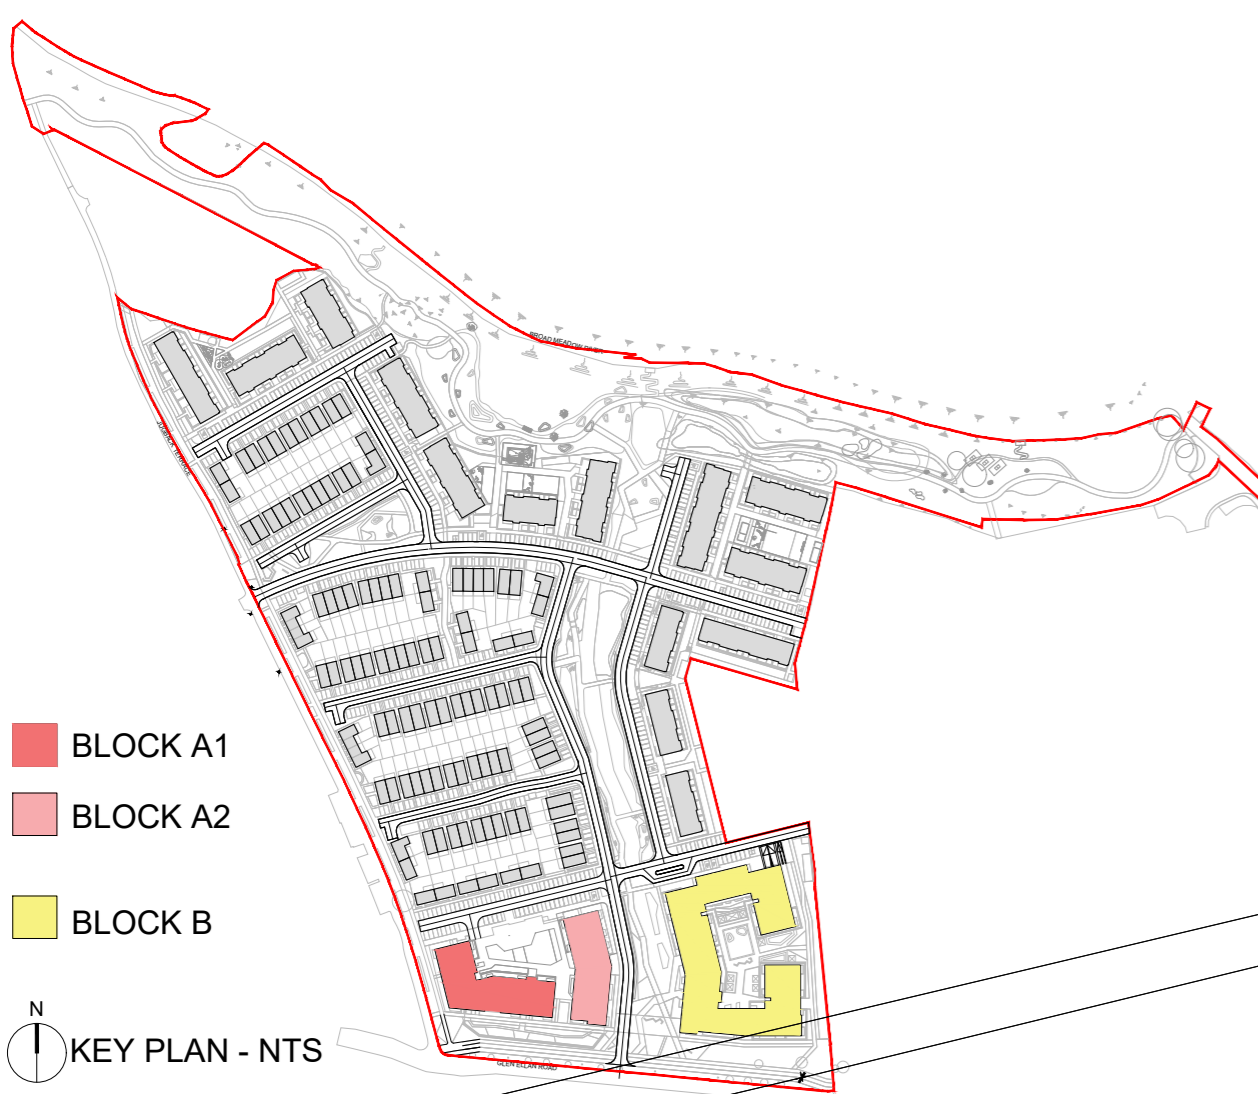

- BLOCK A1
- BLOCK A2
- BLOCK B

KEY PLAN - NTS



SECOND FLOOR PLAN
SCALE 1:200



FIRST FLOOR PLAN
SCALE 1:200

NOTES:


DO NOT SCALE FROM DRAWINGS. WORK TO FIGURED DIMENSIONS ONLY. ARCHITECT TO BE NOTIFIED OF ALL DISCREPANCIES.

CLIENT:



REVISIONS

DATE	DESCRIPTION	No.

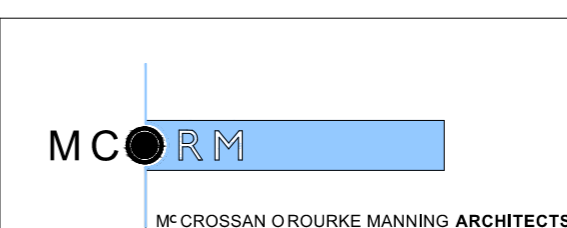

PROJECT TITLE:

SHD AT HOLYBANKS, SWORDS

DRAWING TITLE:

BLOCK A1 & A2

FIRST & SECOND FLOOR PLAN

1 Grantham Street, Dublin 8, D08 A89Y, Ireland
Tel: 01-4787870 Fax: 01-4787811 E-Mail: arch@mcm.com

DATE: Mar '22

SCALE: 1:200 @A1

JOB NO: 19022

DRAWING NO: PL33

DATE: Mar '22

SCALE: 1:200 @A1

JOB NO: 19022

DRAWING NO: PL33