


# GENERAL NOTES

THIS DRAWING TO BE READ IN CONJUNCTION WITH ARCHITECT'S DRAWINGS, CONSULTANT ENGINEERS DRAWINGS AND SPECIFICATIONS, AND LANDSCAPE ARCHITECT'S DRAWINGS AND SPECIFICATIONS.



\* DUAL ASPECT

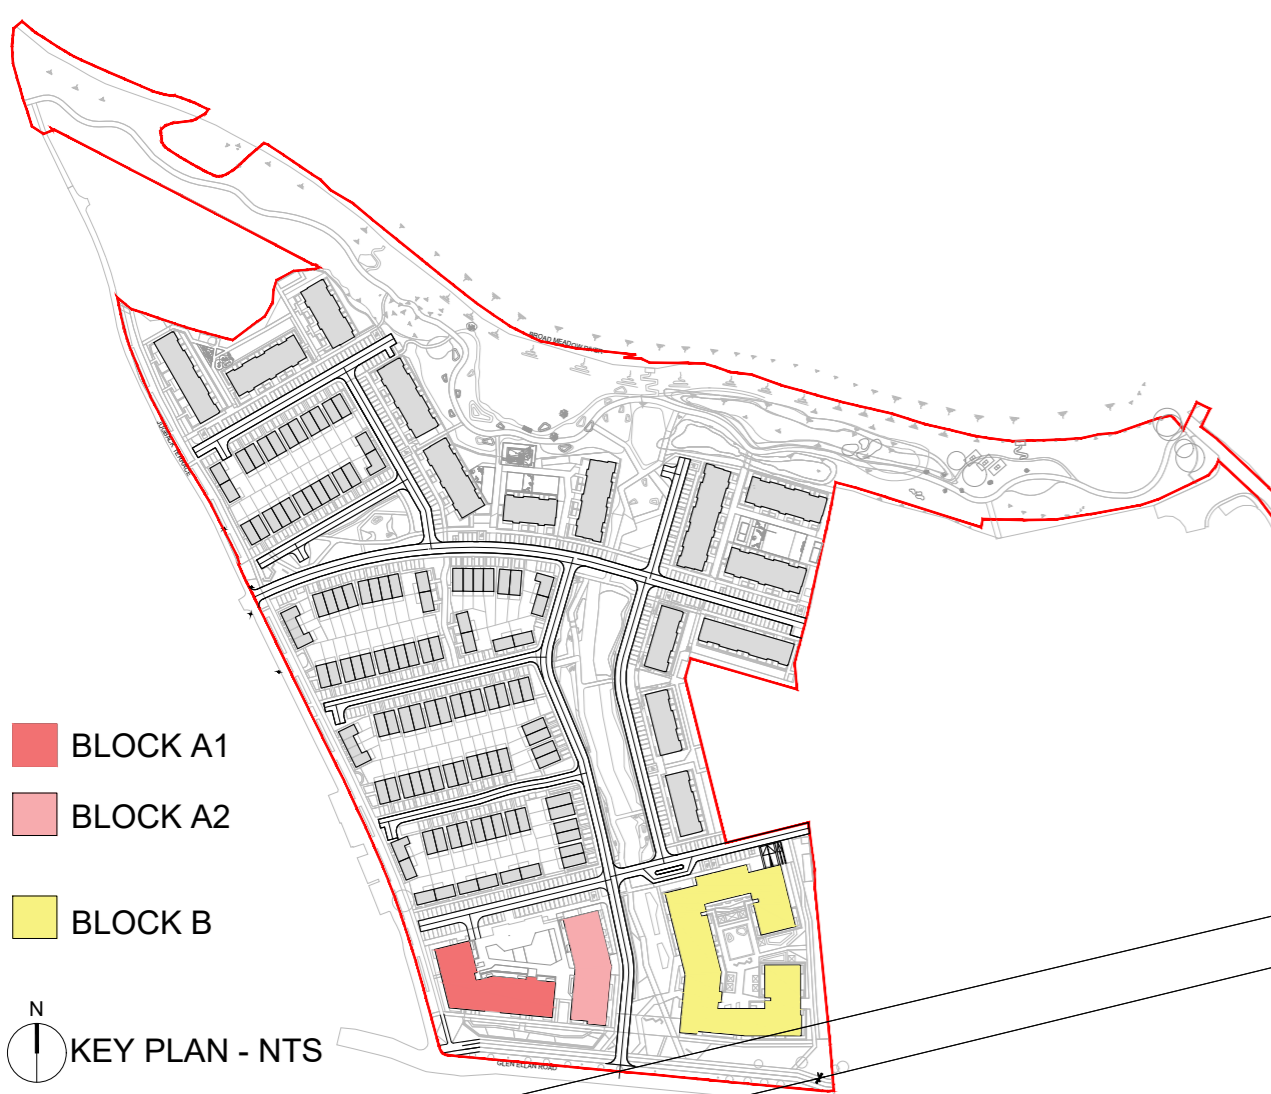

- BLOCK A1
- BLOCK A2
- BLOCK B

KEY PLAN - NTS



FOURTH FLOOR PLAN  
SCALE 1:200



THIRD FLOOR PLAN  
SCALE 1:200

## NOTES:


DO NOT SCALE FROM DRAWINGS. WORK TO FIGURED DIMENSIONS ONLY. ARCHITECT TO BE NOTIFIED OF ALL DISCREPANCIES.

CLIENT:



REVISIONS

DATE	DESCRIPTION	No.

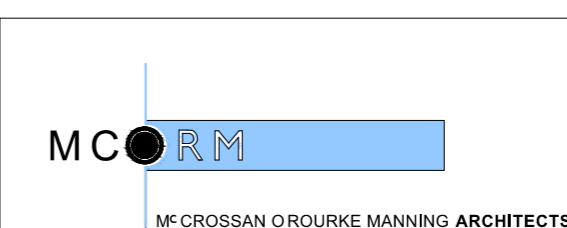

PROJECT TITLE:

SHD AT HOLYBANKS, SWORDS

DRAWING TITLE:

BLOCK A1 & A2  
THIRD & FOURTH FLOOR PLAN

1 Grantham Street, Dublin 8, D08 A9Y9, Ireland  
Tel: 01-4787700 Fax: 01-4787711 E-Mail: arch@mcm.com

DATE: Mar '22

DRAWN BY: IDF

SCALE: 1:200 @A1

REVISION:

JOB NO: 19022  
DRAWING NO: PL34